
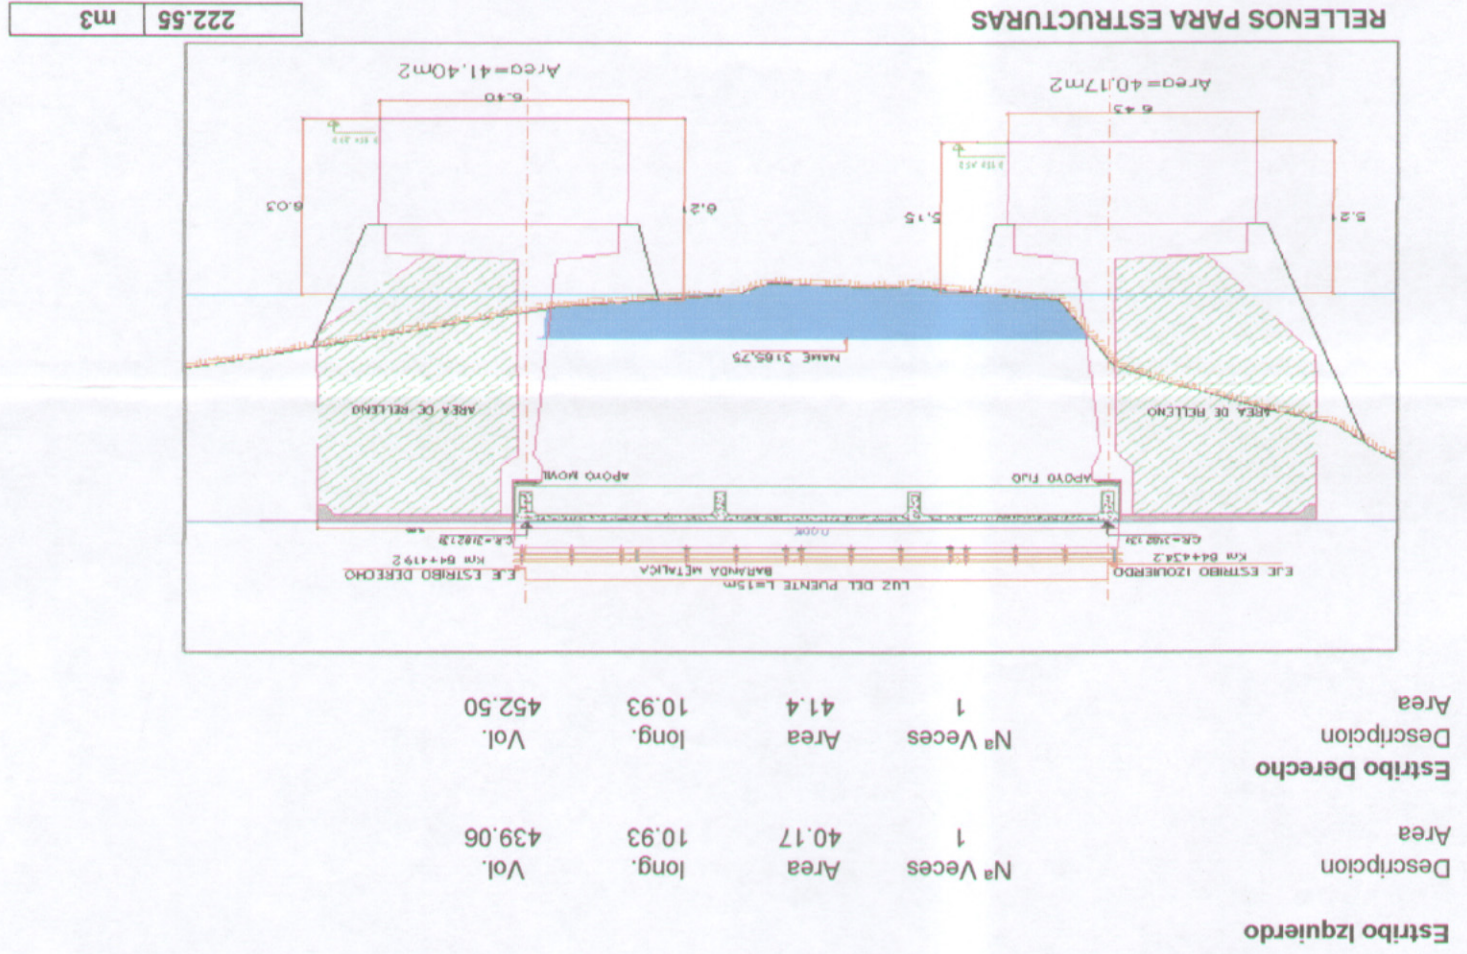


6


SUSTENTO DE METRADOS PUENTE CALCACHACA

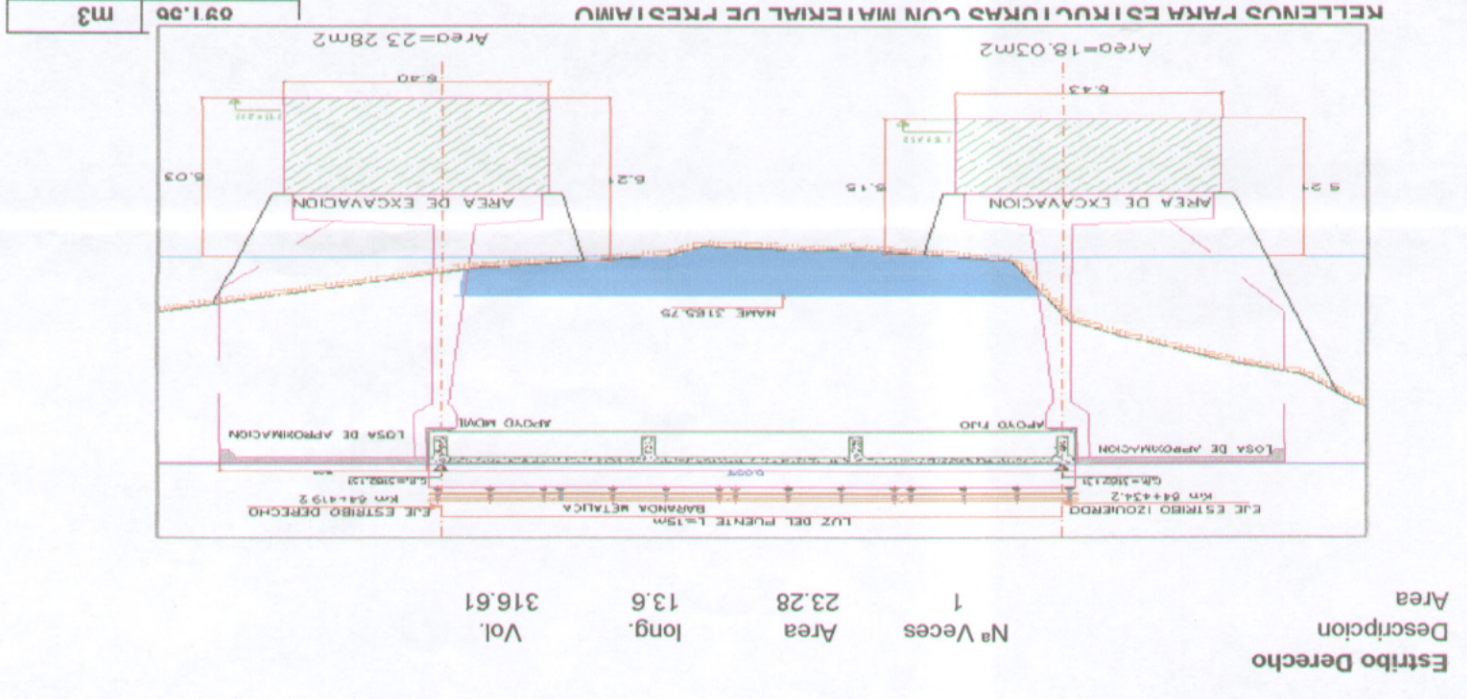

Descripcion	Nº Veces	Area	long.	Vol.
Estribo Izquierdo	1	6.17	10.20	62.93
A1	1	4.48	10.20	45.70
A2	1	18.26	1.00	18.26
A5	1	6.17	10.20	62.93
Estribo Derecho	1	3.90	10.93	42.63
A3	1	3.18	10.93	34.76
A4	1	18.28	1.00	18.28
A6	1	3.18	10.93	34.76

126.89

95.66

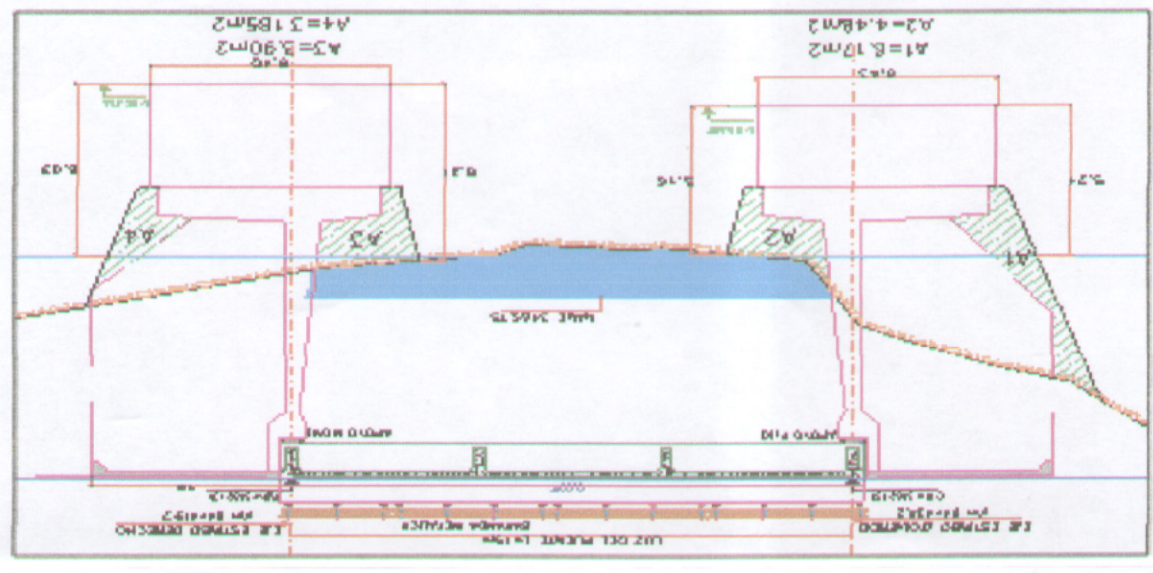

1002.E

1002.D

CONSORCIO WARI
 ROGELIO QUIROZ CHAVEZ
 REPRESENTANTE LEGAL

CONSORCIO WARI
 Ing. Ricardo Ginzales Cangalaya
 Jefe del Estudio
 CIF N° 2284

CONSORCIO WARI
 Ing. Aurora Antezana Gamero
 Exp. Metrados Costos y Presupuestos
 Cip N° 51513

