

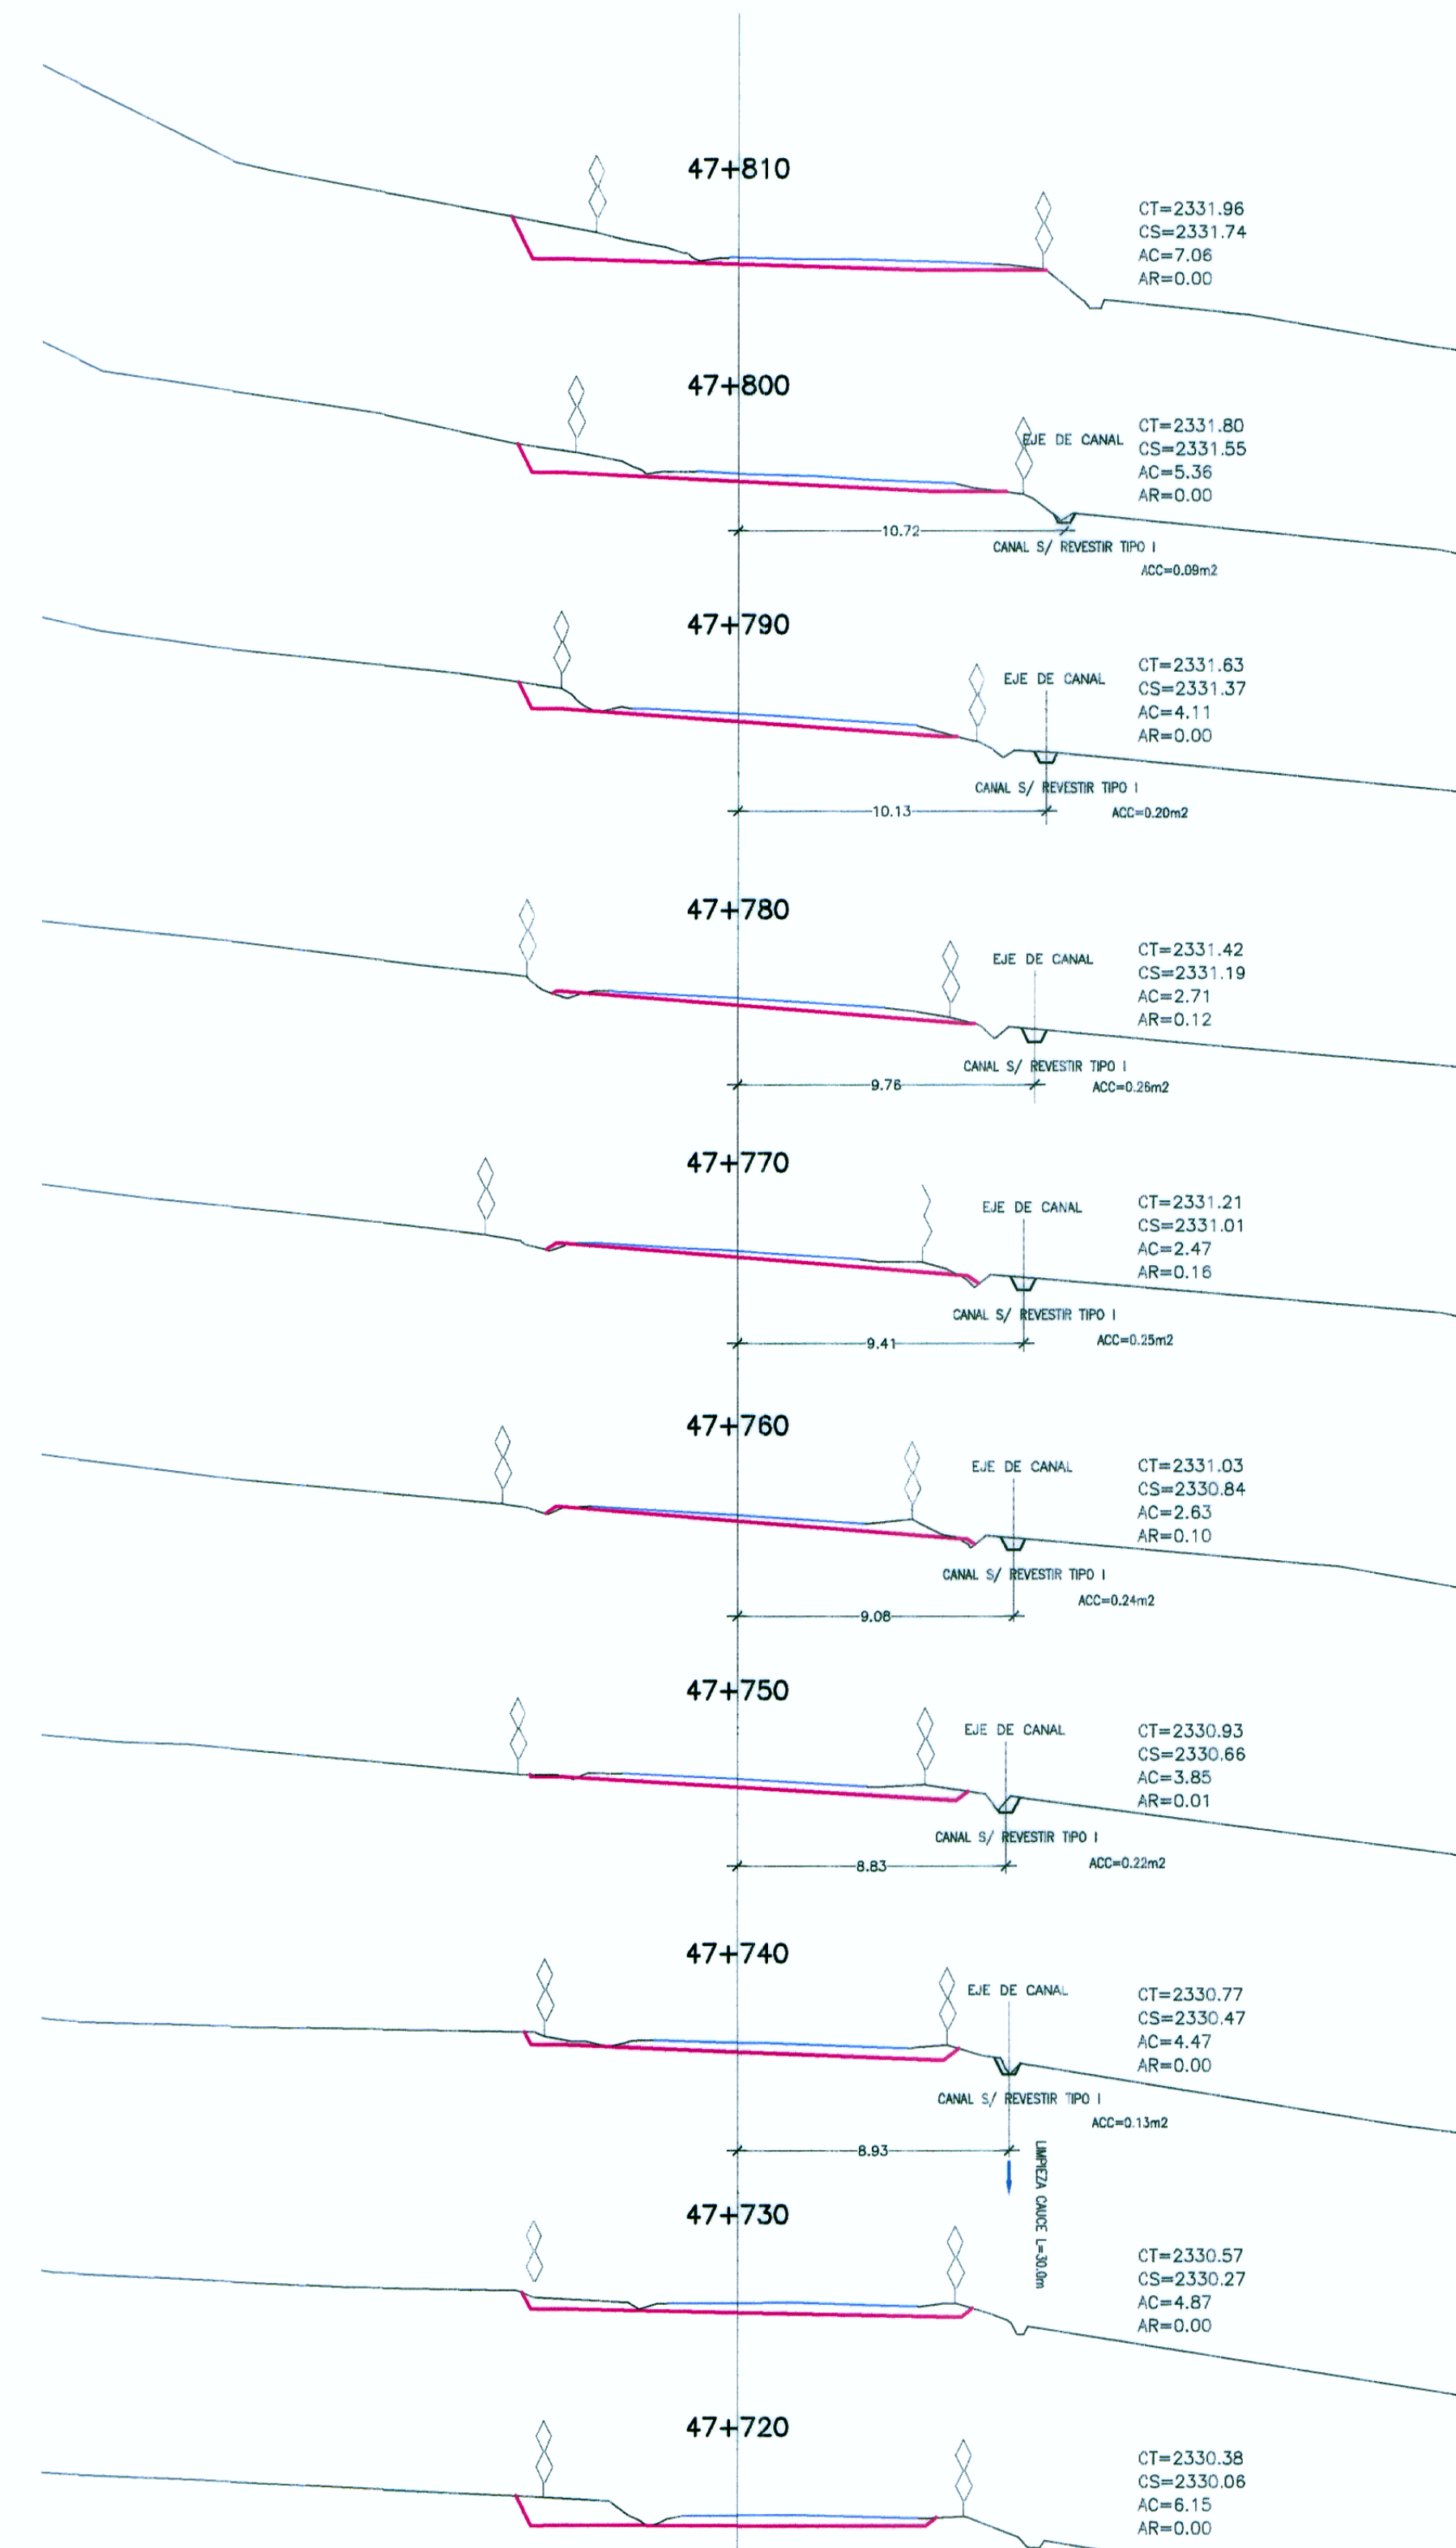
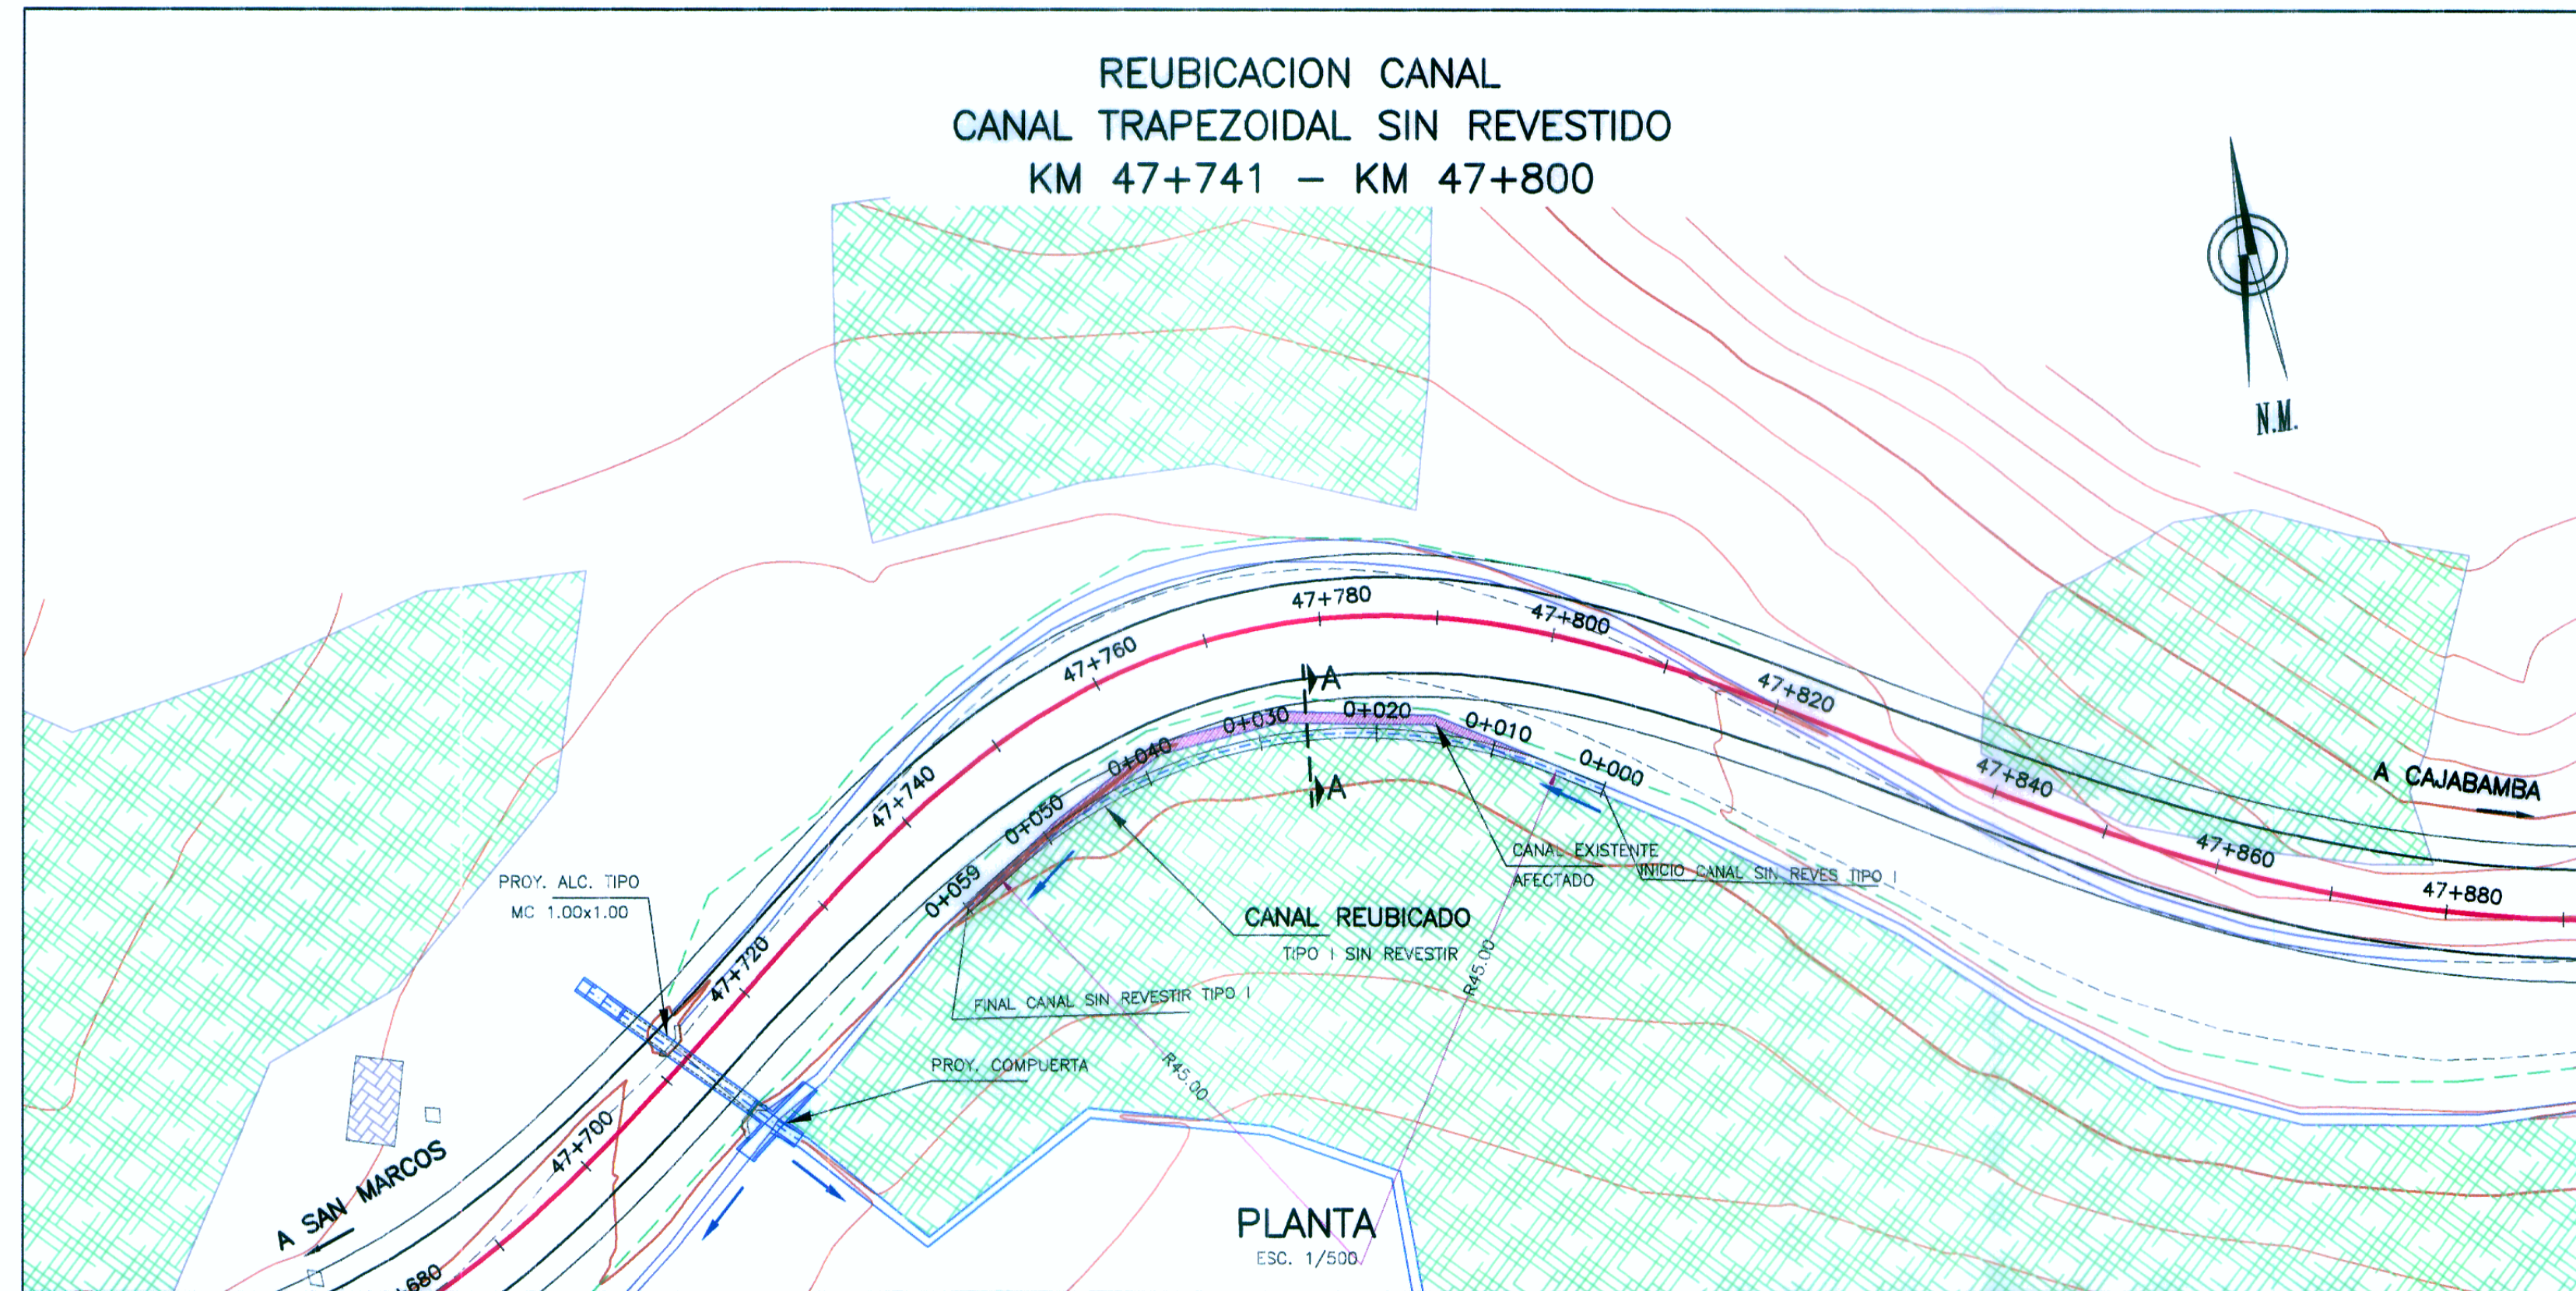


ESC. 1/200

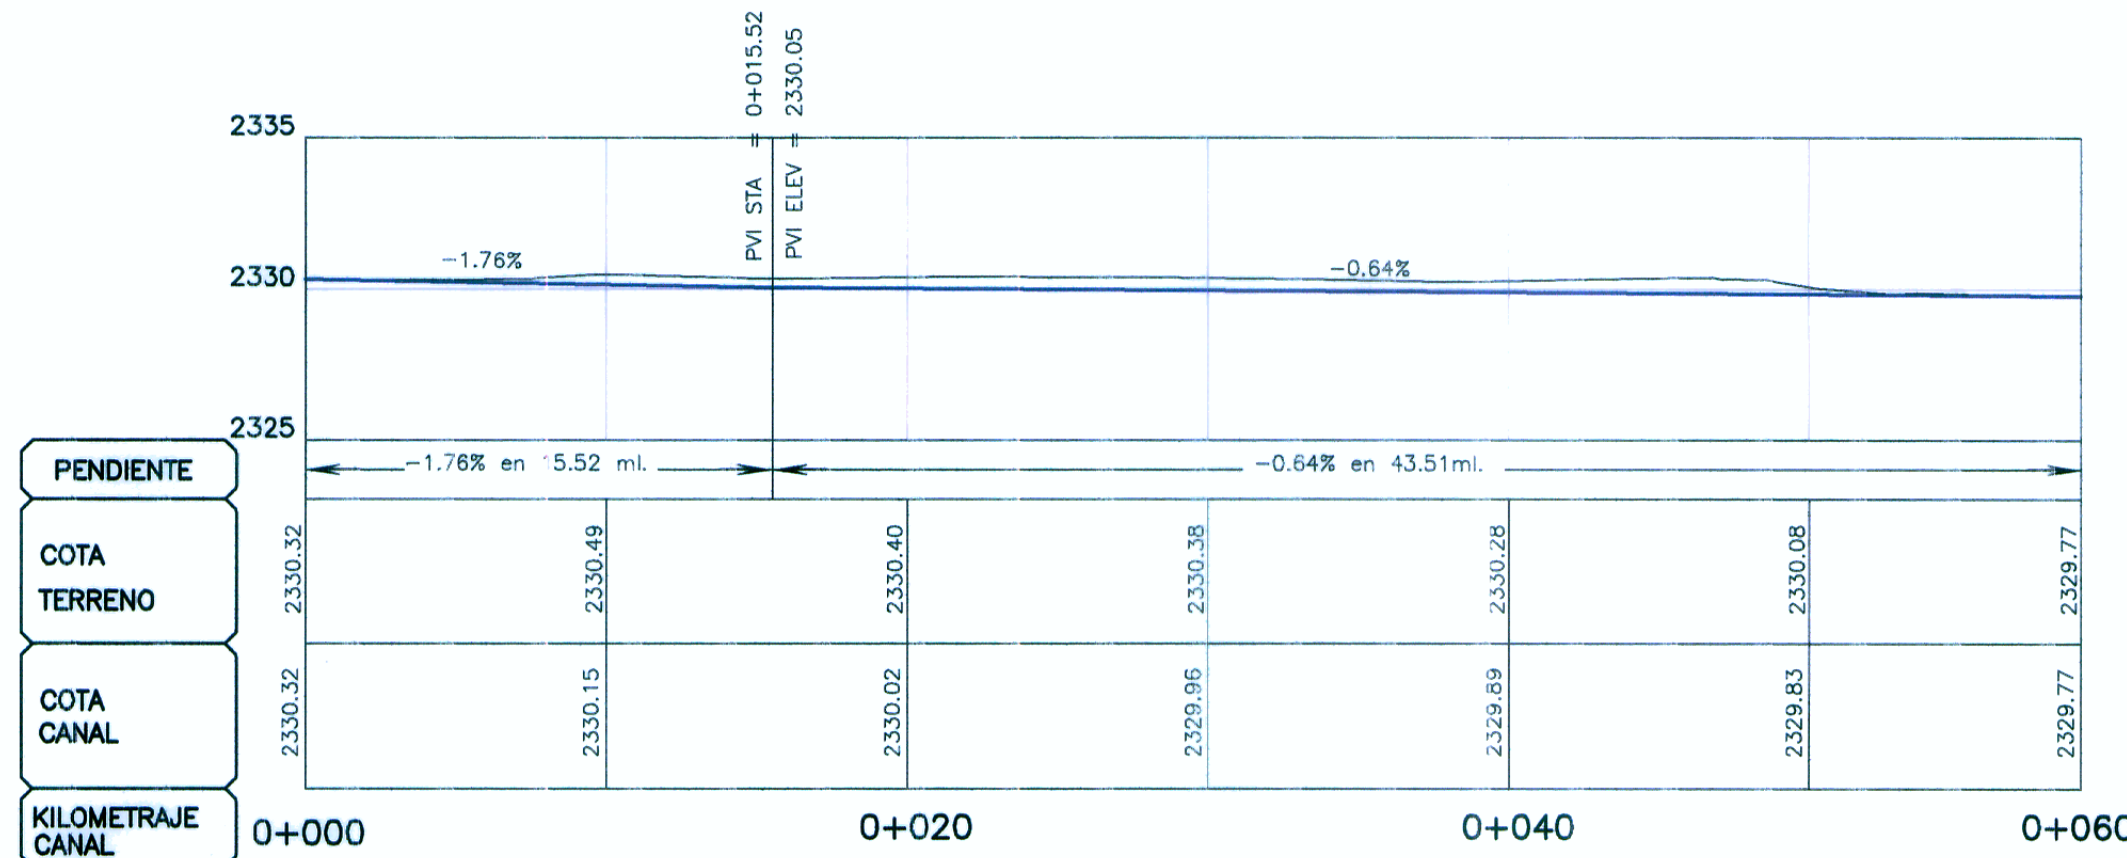

CORTE A-A
CANAL TIPO I
TRAPEZOIDAL S/REVESTIR H=0.40

ESC.: 1/12.5

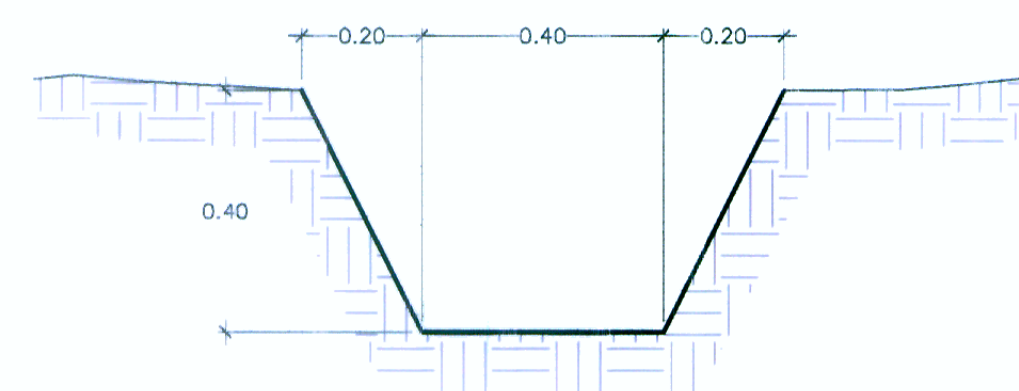


PERFIL
ESC. 1/250

LEYENDA

PLANTA:	
[Symbol]	TRAZO DE PROYECTO
[Symbol]	CARRERA EXISTENTE
[Symbol]	CURVA MAYOR
[Symbol]	CURVA MENOR
[Symbol]	RIO
[Symbol]	QUESBRADA
[Symbol]	CANAL EXISTENTE
[Symbol]	CANAL REUBICADO
[Symbol]	MURO DE CONCRETO
[Symbol]	MURO DE PIEDRA
[Symbol]	CERCO VIVO
[Symbol]	PLAZOLETA
[Symbol]	PARADERO
[Symbol]	CASA DE MADERA
[Symbol]	CASA DE ADOBE
[Symbol]	CASA DE LADRILLO
[Symbol]	TC
[Symbol]	TERRENO DE CULTIVO
[Symbol]	LOZA
[Symbol]	CERCO
[Symbol]	CERCO DE ALAMBRE
[Symbol]	ARBOL

ALCANTARILLA TIPO MC 1.00x1.00m
REEMPLAZAR
47+712.4
ESVIAJE 83°

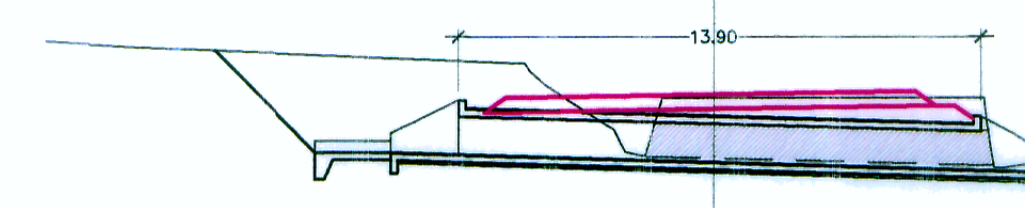

HOB CONSULTORES S.A.

ING. WILMAN RONI VENEROS GUTIERREZ
Esp. HIDROLOGIA e HIDRAULICA
CIP Nº 97414

HOB CONSULTORES S.A.

ING. CESAR EDISON CAJAVILLA REYPARTIDA
JEFE DE ESTUDIO
CIP Nº 64826

REVISIONES

N°	FECHA	DESCRIPCION