


DEPOSITO DE MATERIAL EXCEDENTE
D.M.E. "Km 2+800"
LADO IZQ.

381

SECCIONES TRANSVERSALES

ESC. 1/500

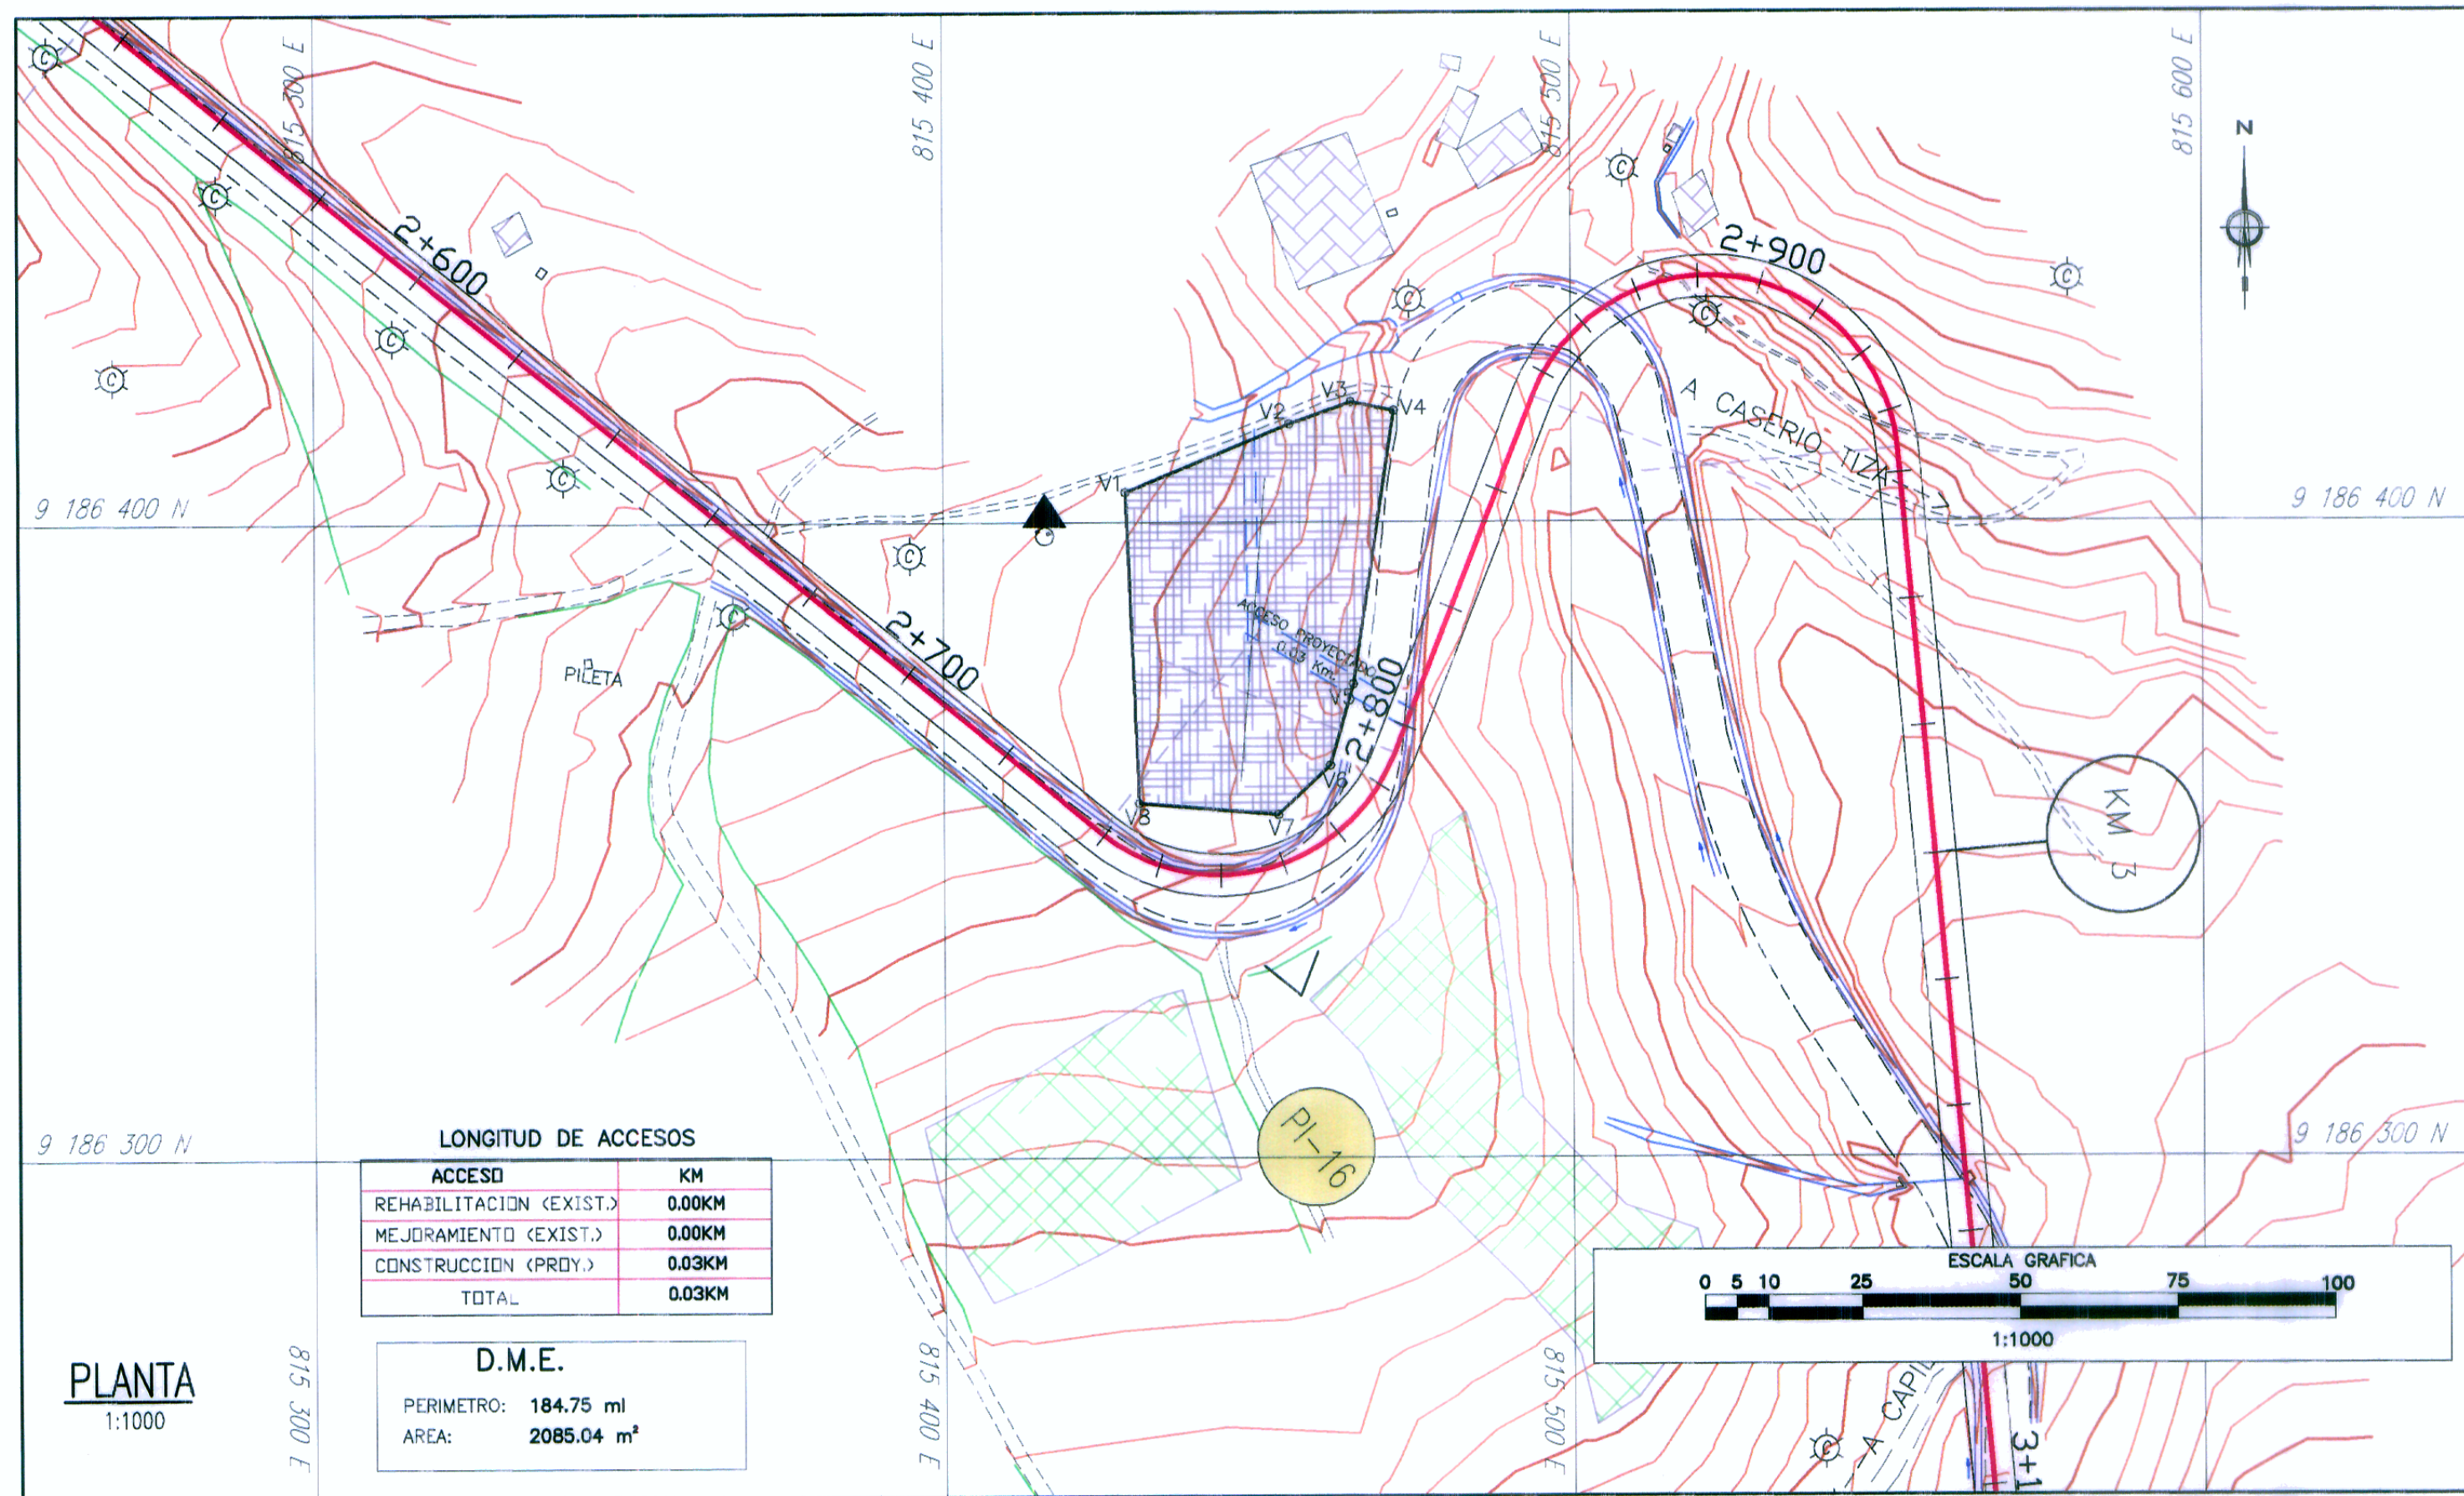


LONGITUD DE ACCESOS

ACCESO	KM
REHABILITACION (EXIST.)	0.00KM
MEJORAMIENTO (EXIST.)	0.00KM
CONSTRUCCION (PRDY.)	0.03KM
TOTAL	0.03KM

D.M.E.

PERIMETRO:	184.75 ml
AREA:	2085.04 m ²

PLANTA
1:1000

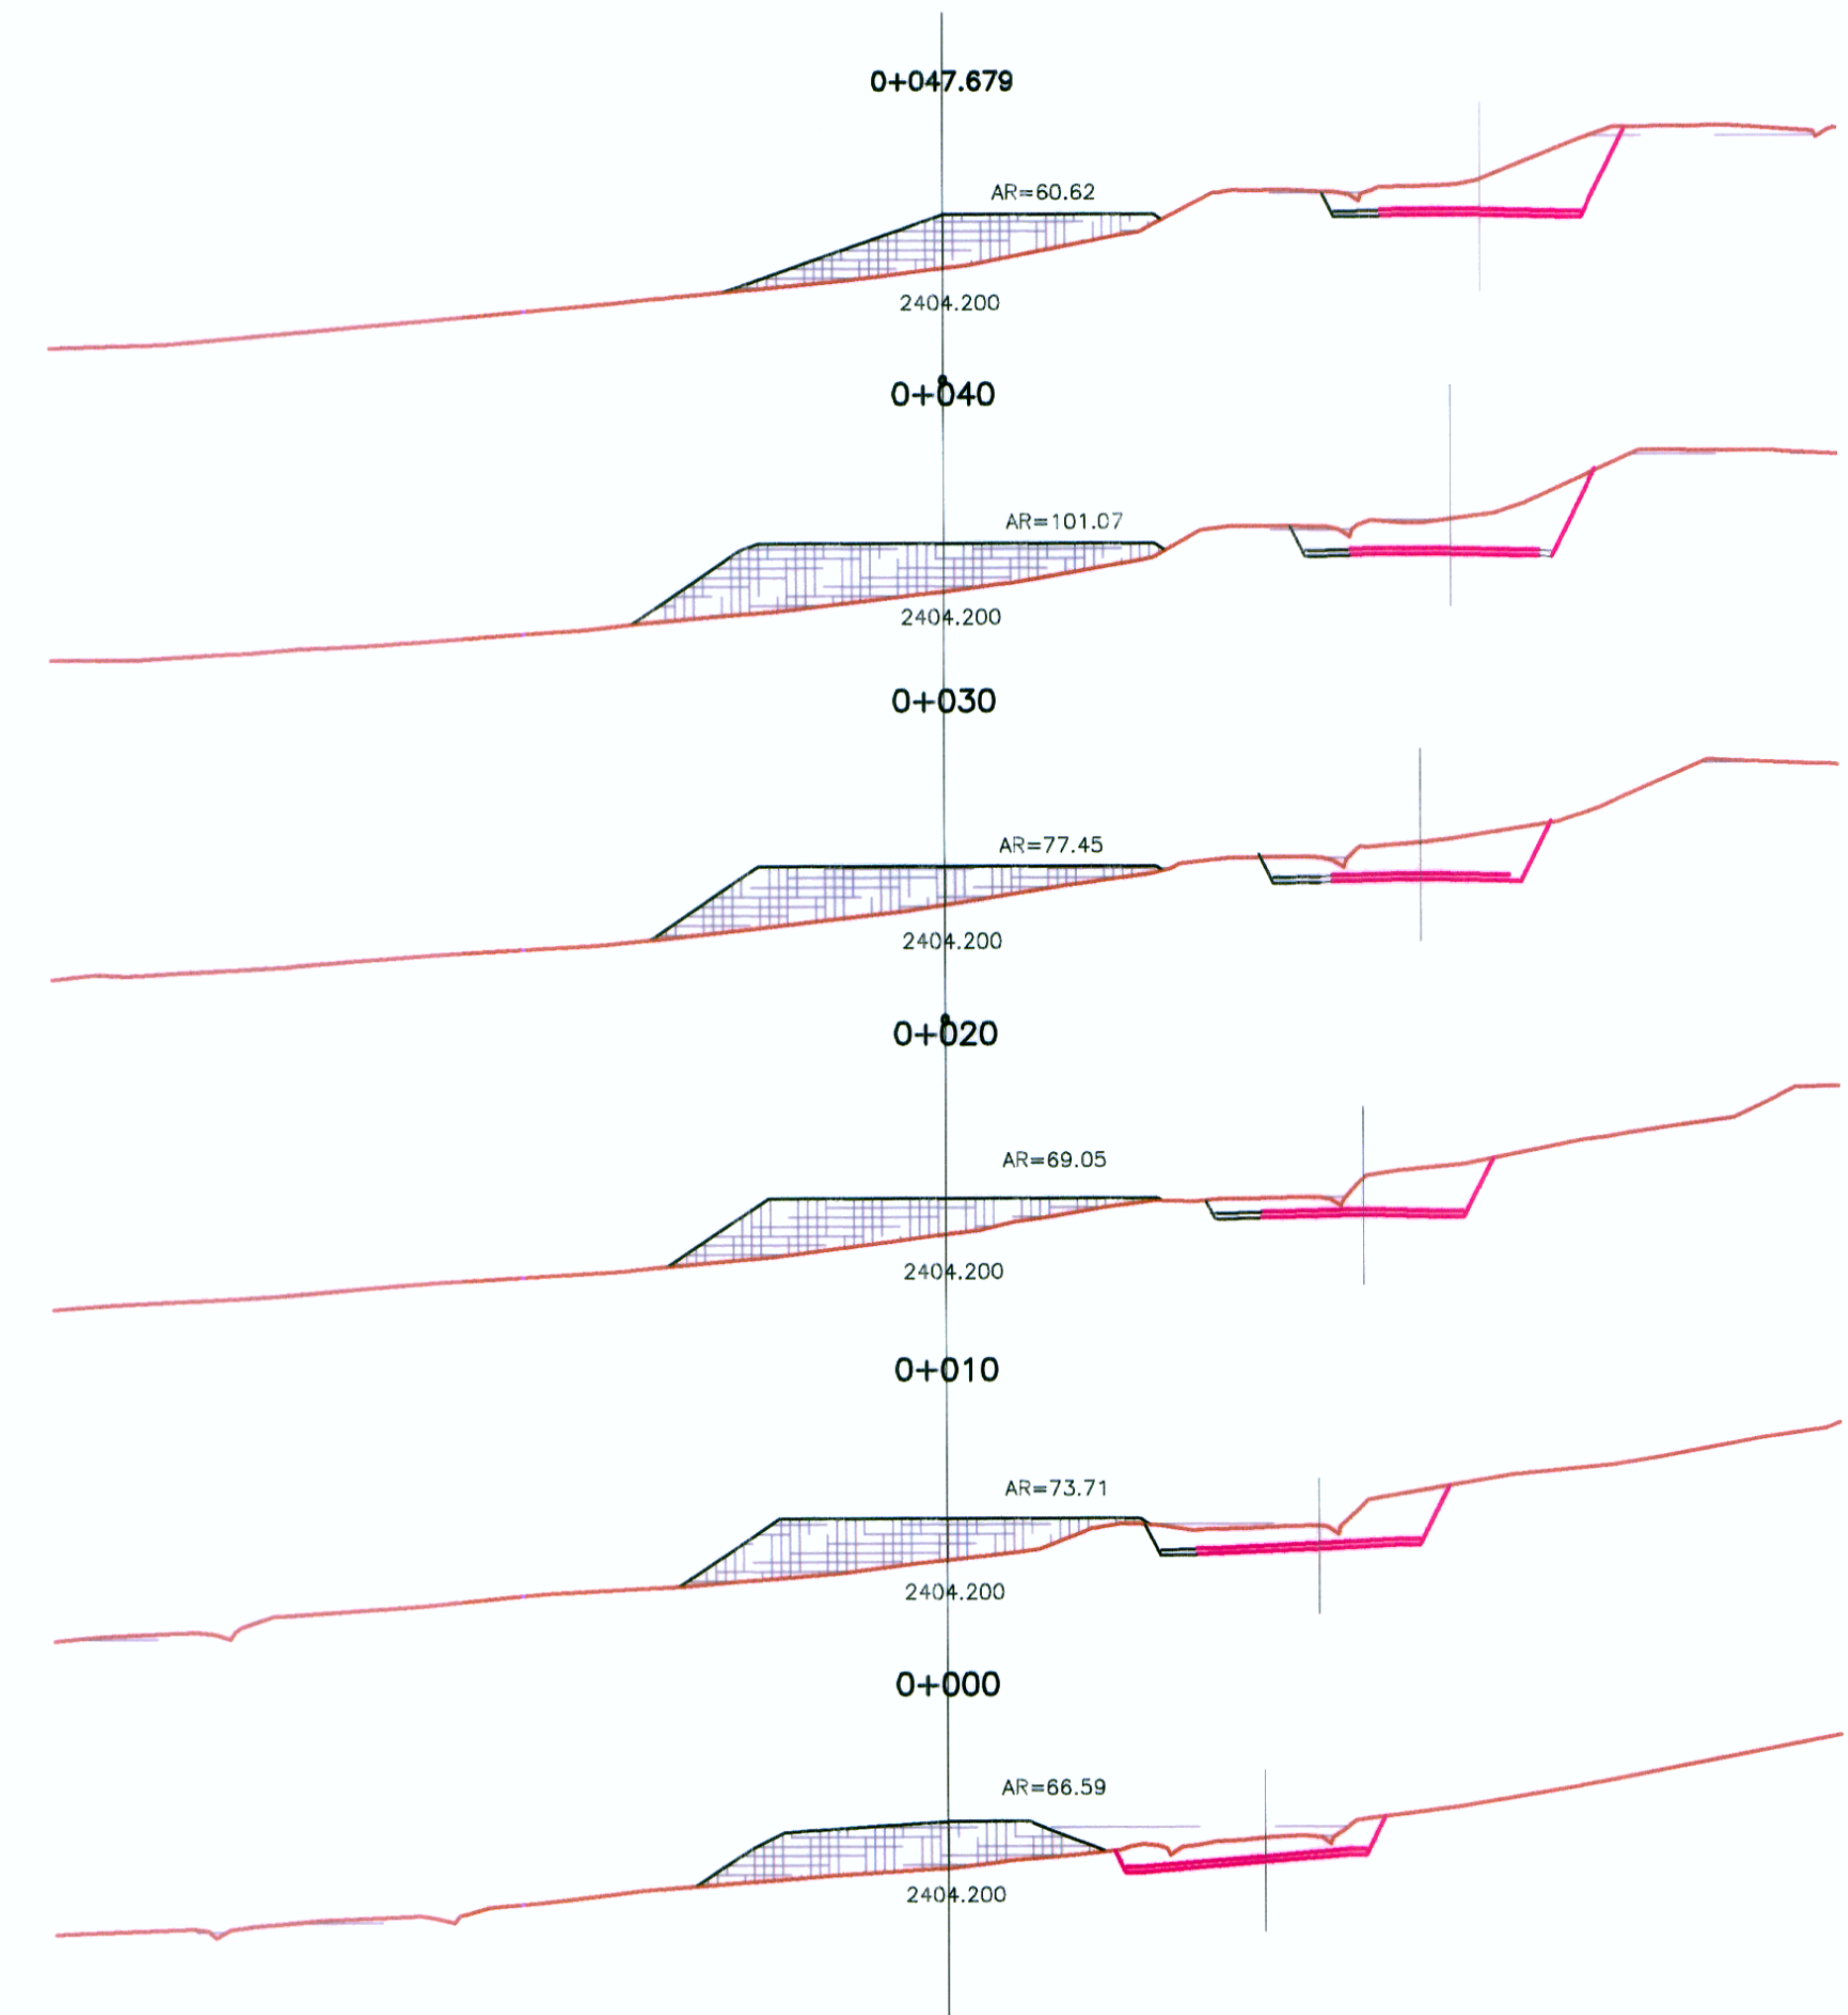


CUADRO DE COORDENADAS


PUNTO	NORTE	ESTE
1	9186404.70	815429.01
2	9186415.46	815455.08
3	9186418.90	815464.89
4	9186417.56	815471.71
5	9186374.38	815465.15
6	9186361.73	815461.46
7	9186354.06	815453.19
8	9186355.87	815431.06

CALCULO DE CAPACIDAD

PROGRESIVAS	AREA m ²	VOLUMEN m ³
0+000	66.59	
0+010	73.71	701.50
0+020	69.05	713.80
0+030	77.45	732.50
0+040	101.07	892.60
0+47.679	60.62	620.81
TOTAL	3661.21	

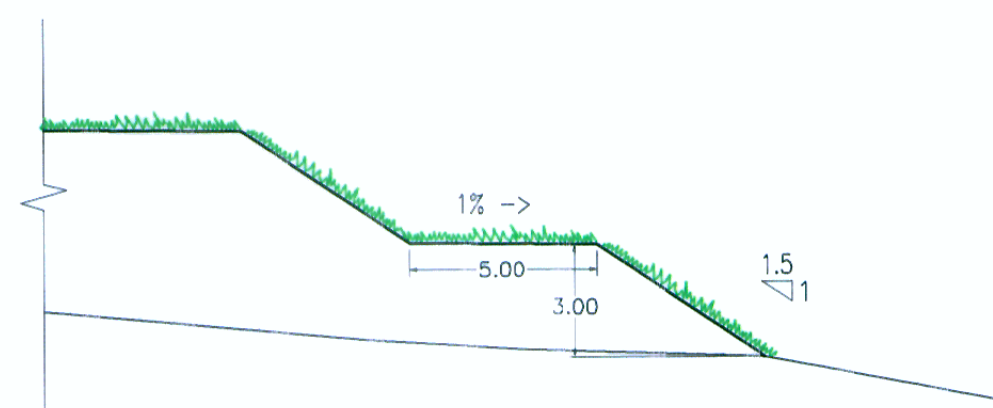

SECCION TIPICA DE BANQUETA
1:200

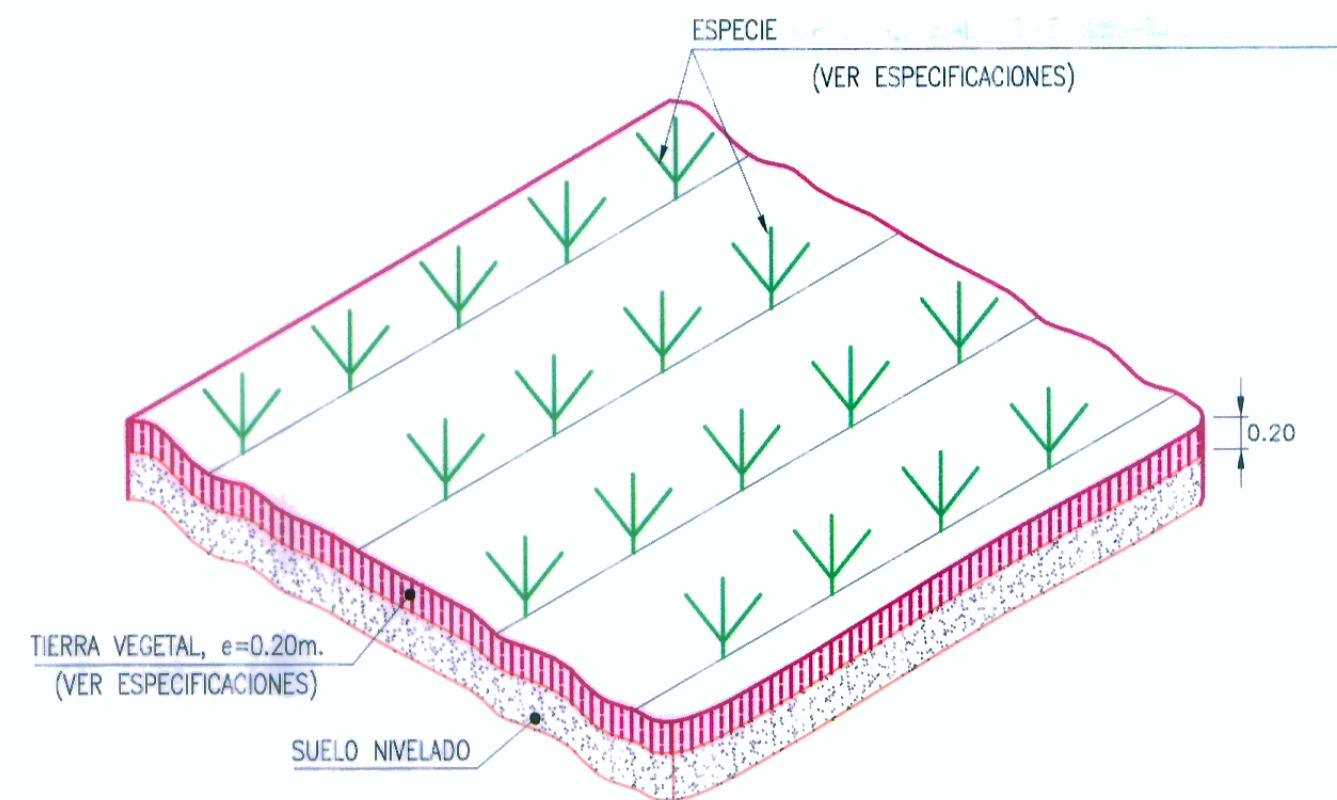

DETALLE DE REVEGETACION
1:12

LEYENDA

—	EJE PROYECTADO
—	CARRETERA EXISTENTE
~	CURVA MAYOR
~	CURVA MENOR
■	CASA
○	VERTICE DE POLIGONAL
■	AREA DE BOTADERO

REVISIONES

N°	FECHA	DESCRIPCION