


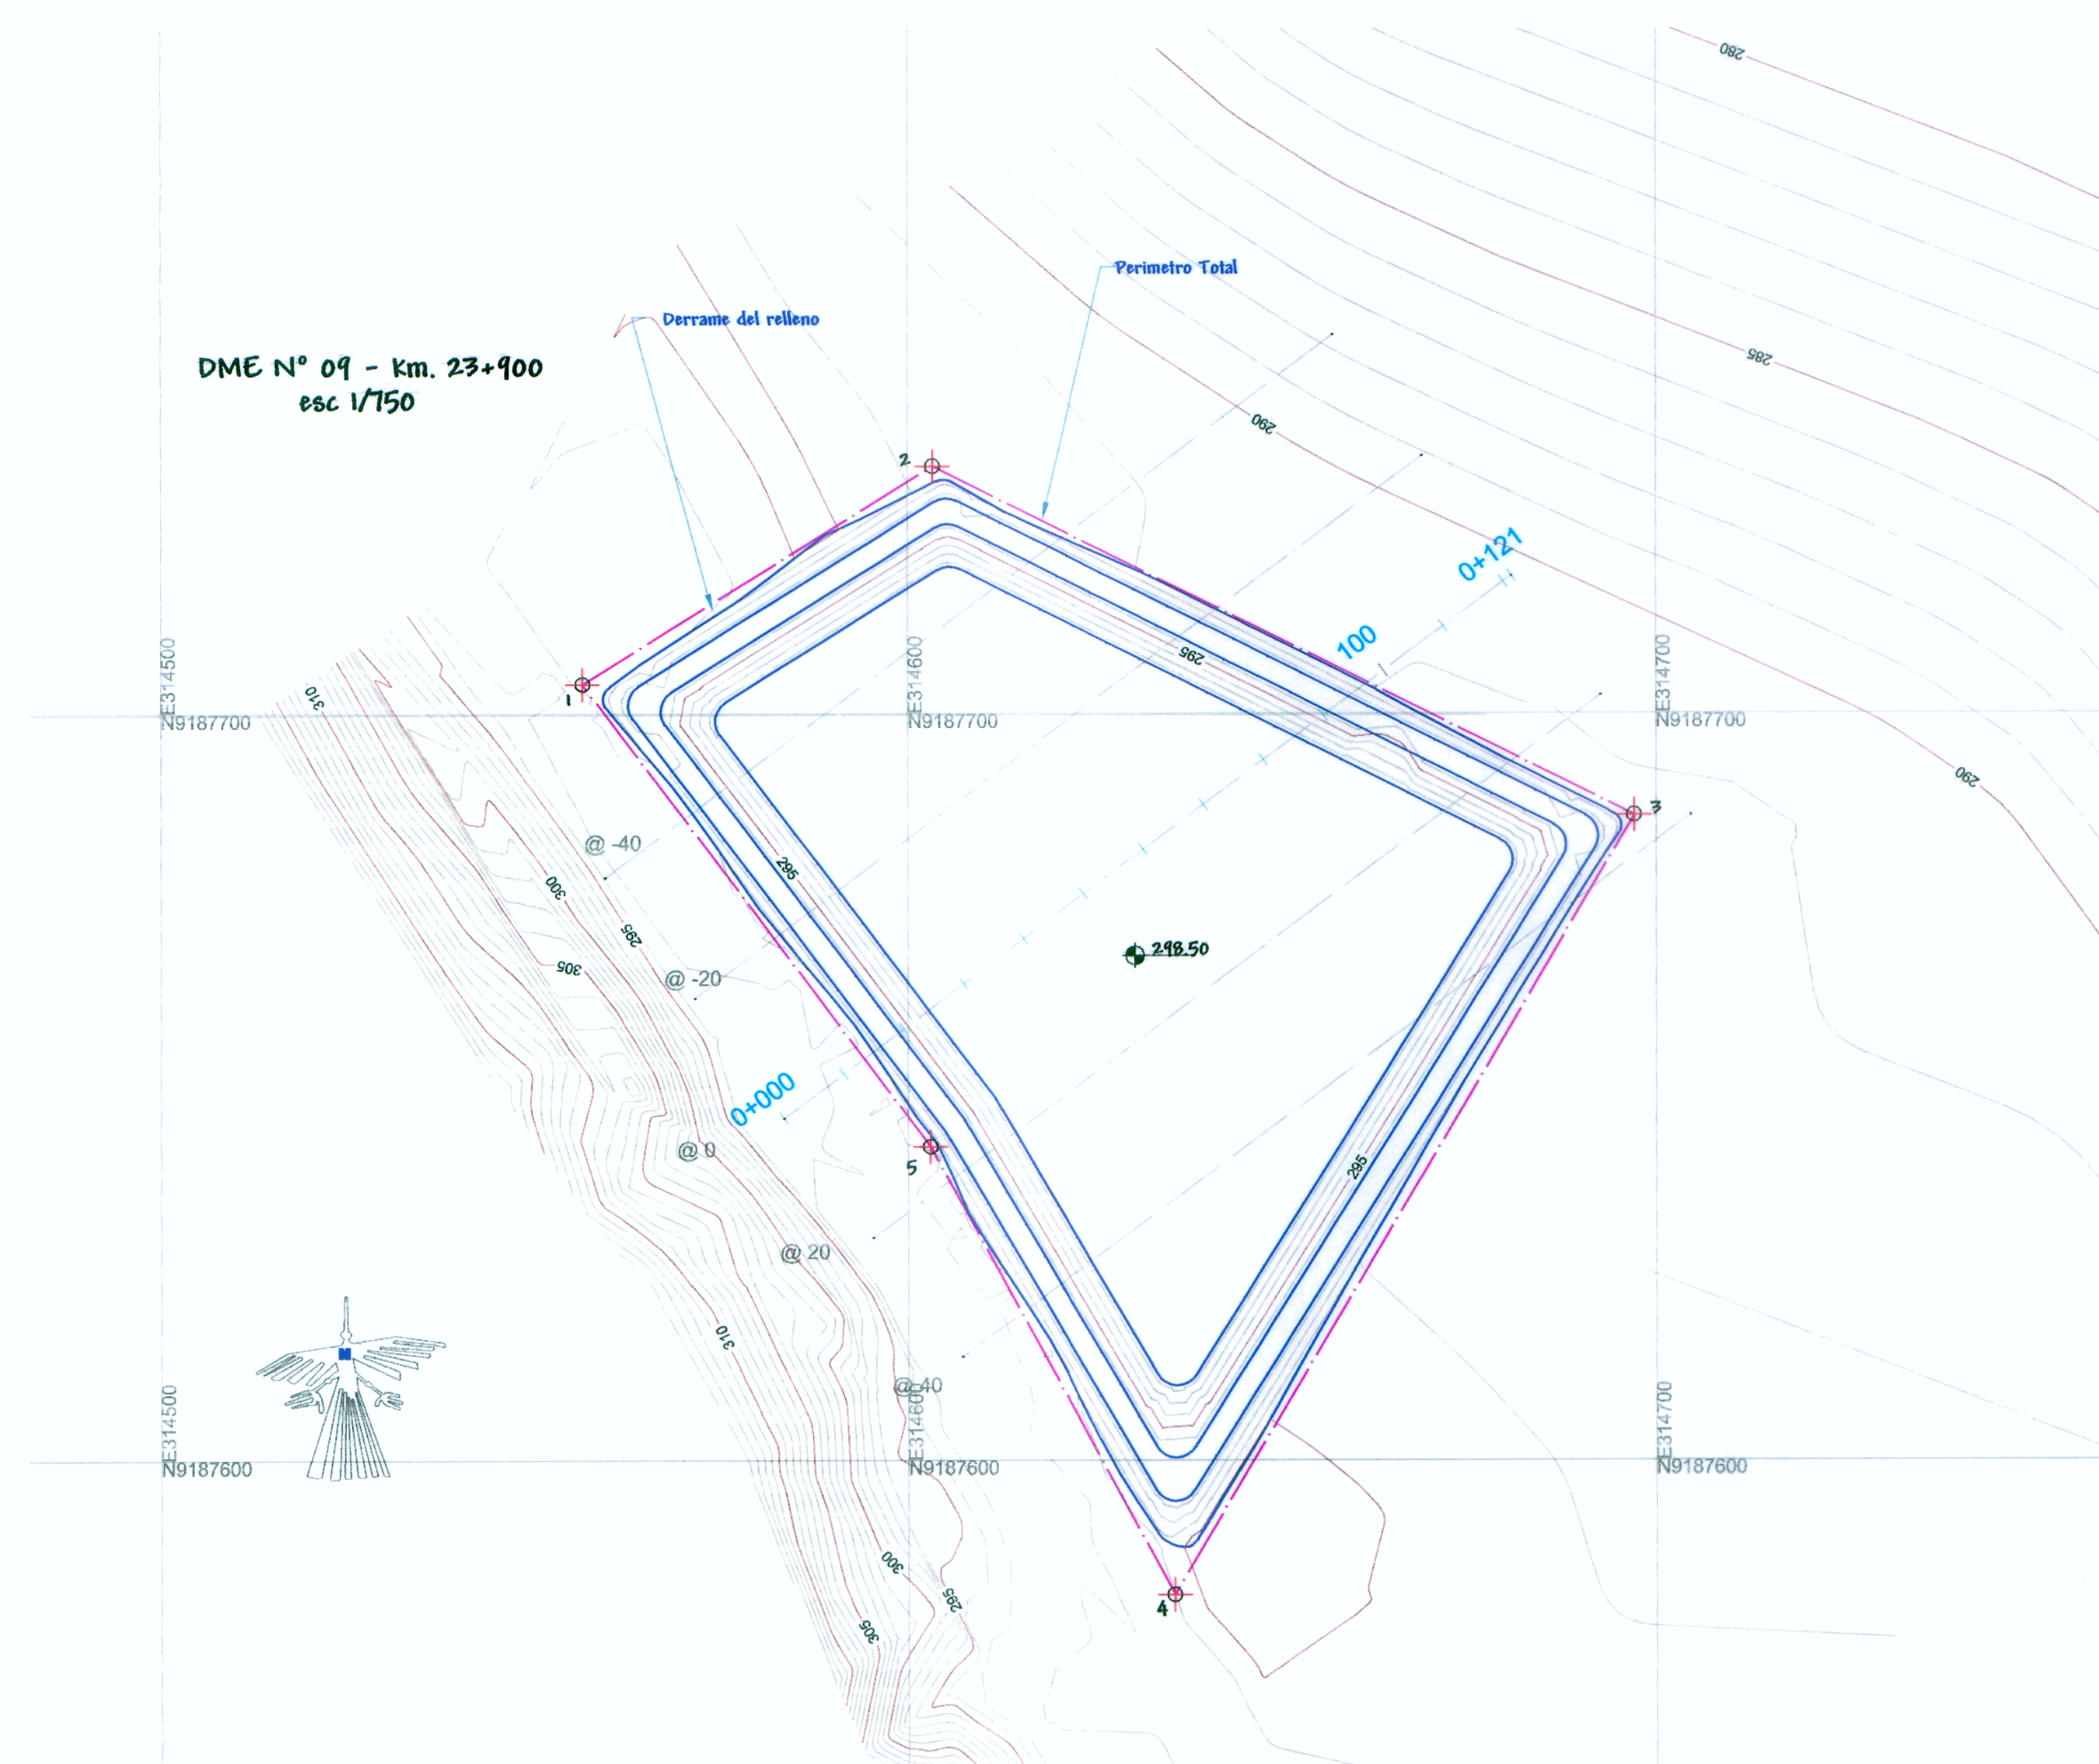

Nombre : DME N° 09  
Progresiva : Km. 23+900  
Lado : Izquierdo  
Acceso : 120 m  
Area : 9952.37 m<sup>2</sup>  
Perimetro : 426.84 m  
Ubicación :  
Distrito : Campanilla  
Caserio : Quinilla

COORDENADAS UTM (POLIGONAL)


DATUM: WGS 84 - Zona 18

| VERTICE | LAGO | DISTANCIA | ESTE        | NORTE       |
|---------|------|-----------|-------------|-------------|
| 1       | 1-2  | 55.26     | 314596.4224 | 9187703.928 |
| 2       | 2-3  | 104.79    | 314603.3147 | 9187733.171 |
| 3       | 3-4  | 121.06    | 314697.0664 | 9187686.357 |
| 4       | 4-5  | 68.36     | 314635.6089 | 9187582.063 |
| 5       | 5-1  | 77.37     | 314602.9771 | 9187642.136 |

| Seccion | Longitud | Area   | Parcial   |
|---------|----------|--------|-----------|
| @ eje   | 20       | 543.34 | 10,866.80 |
| @ 20    | 20       | 588.03 | 11,760.80 |
| @ 40    | 25       | 580.41 | 14,510.25 |
| @ 20    | 20       | 486.22 | 9,324.40  |
| @ 40    | 20       | 407.98 | 8,159.60  |
| Total   |          |        | 54,621.85 |

| Partida                     | Uts            | Cantidad |
|-----------------------------|----------------|----------|
| Revegetacion                | m <sup>2</sup> | 10952.23 |
| Retiro de cobertura vegetal | m <sup>2</sup> | 9495.45  |

### Secciones Transversales esc 1/750

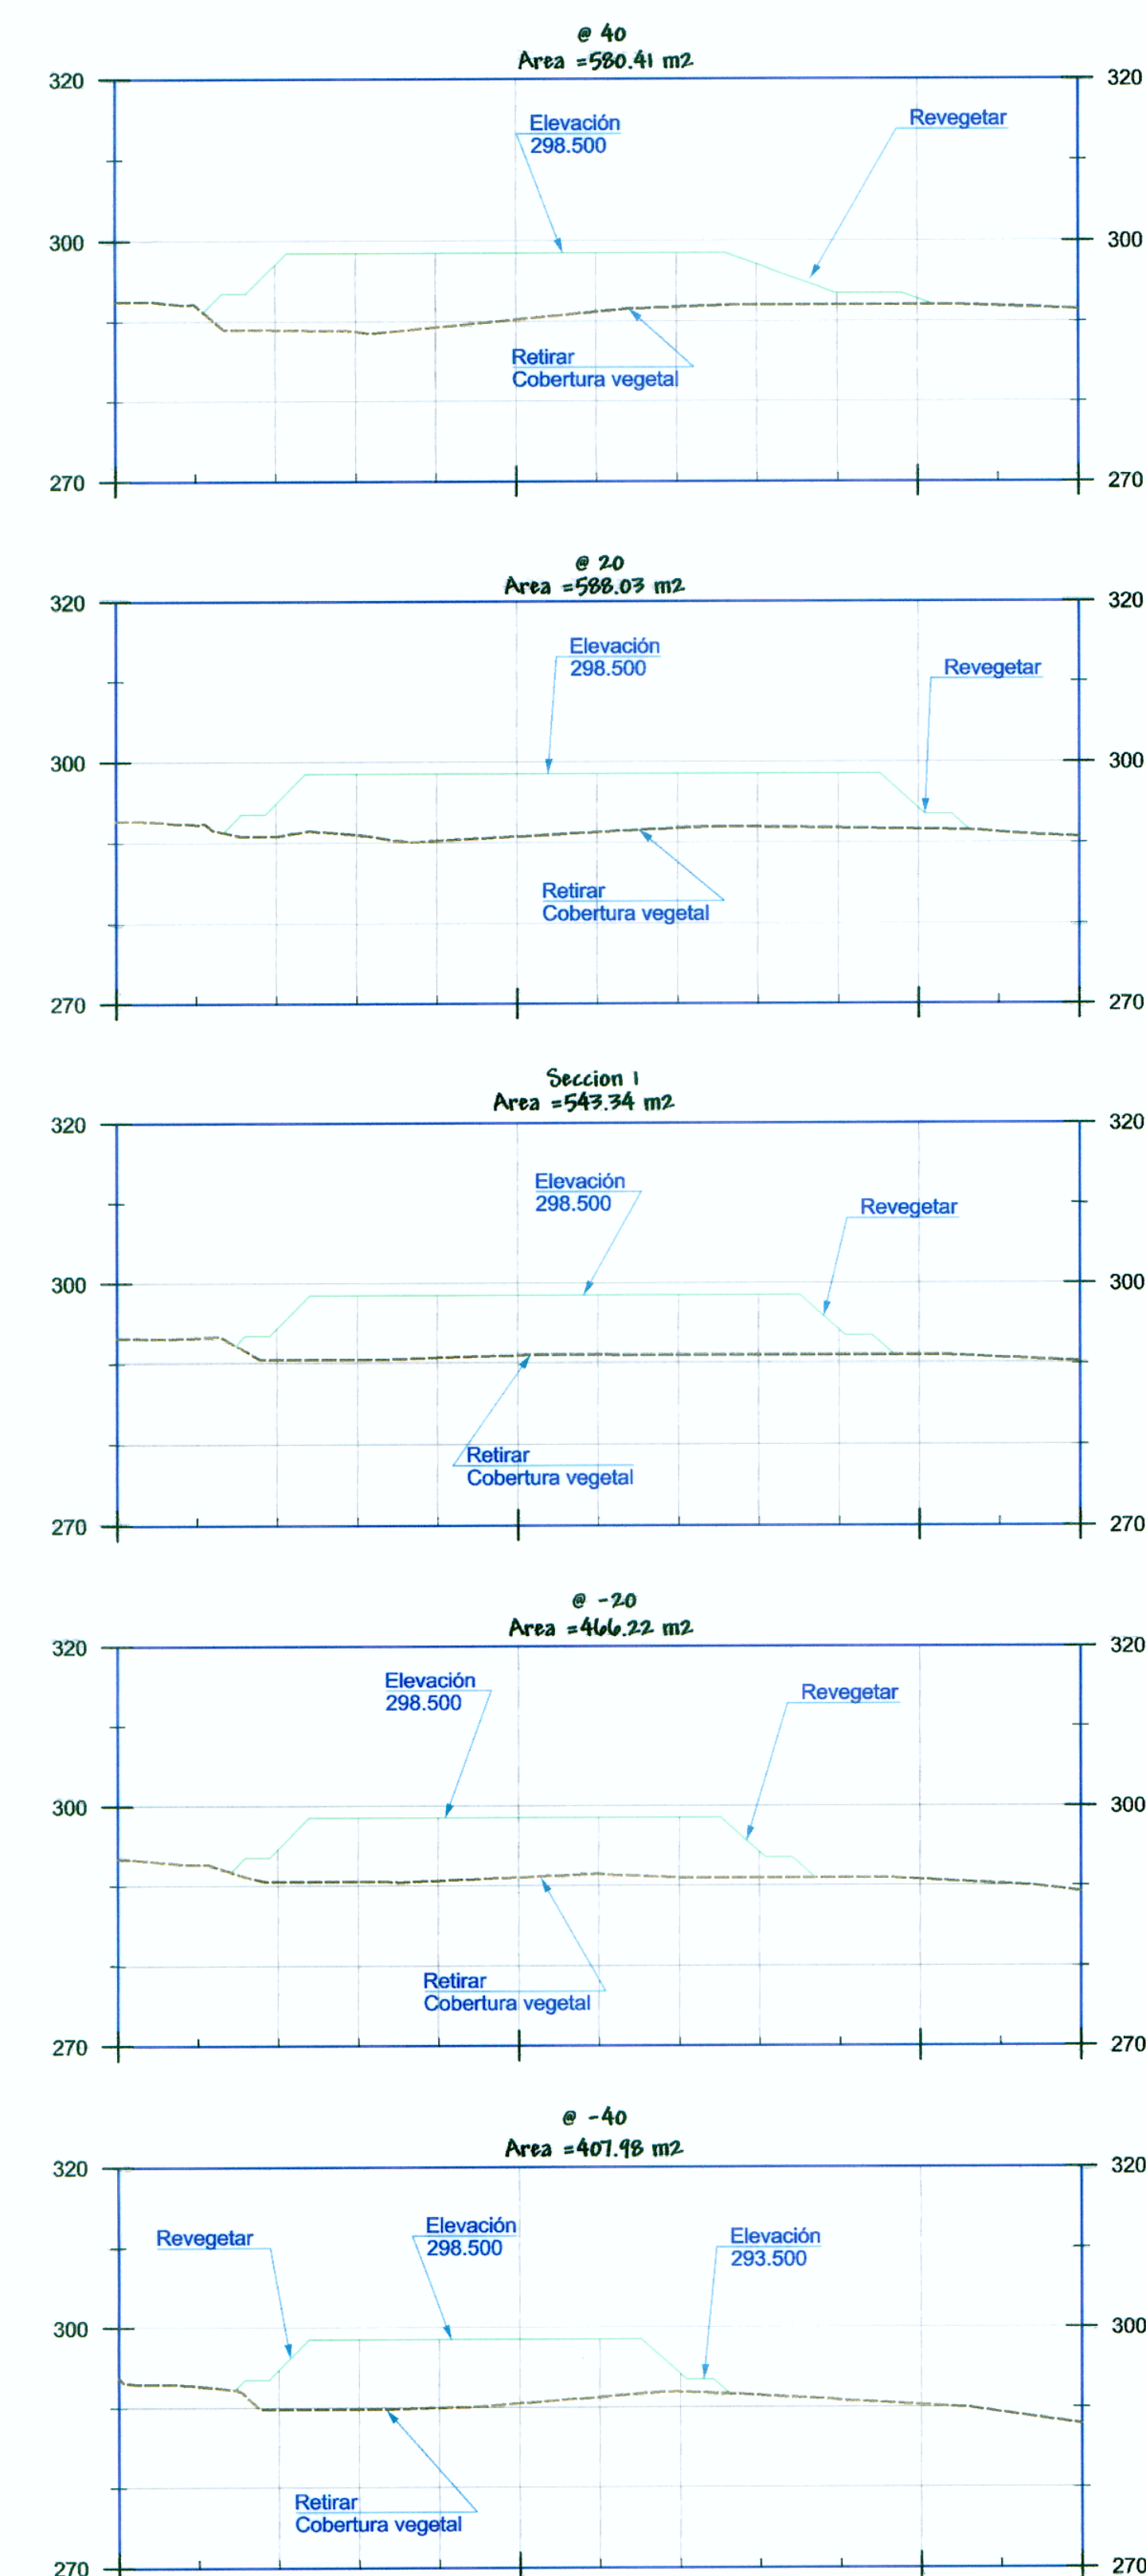

Ing. ABRAHAM CABRERA NAVIDAD  
JEFE DE PROYECTO  
CIP. N° 28219