
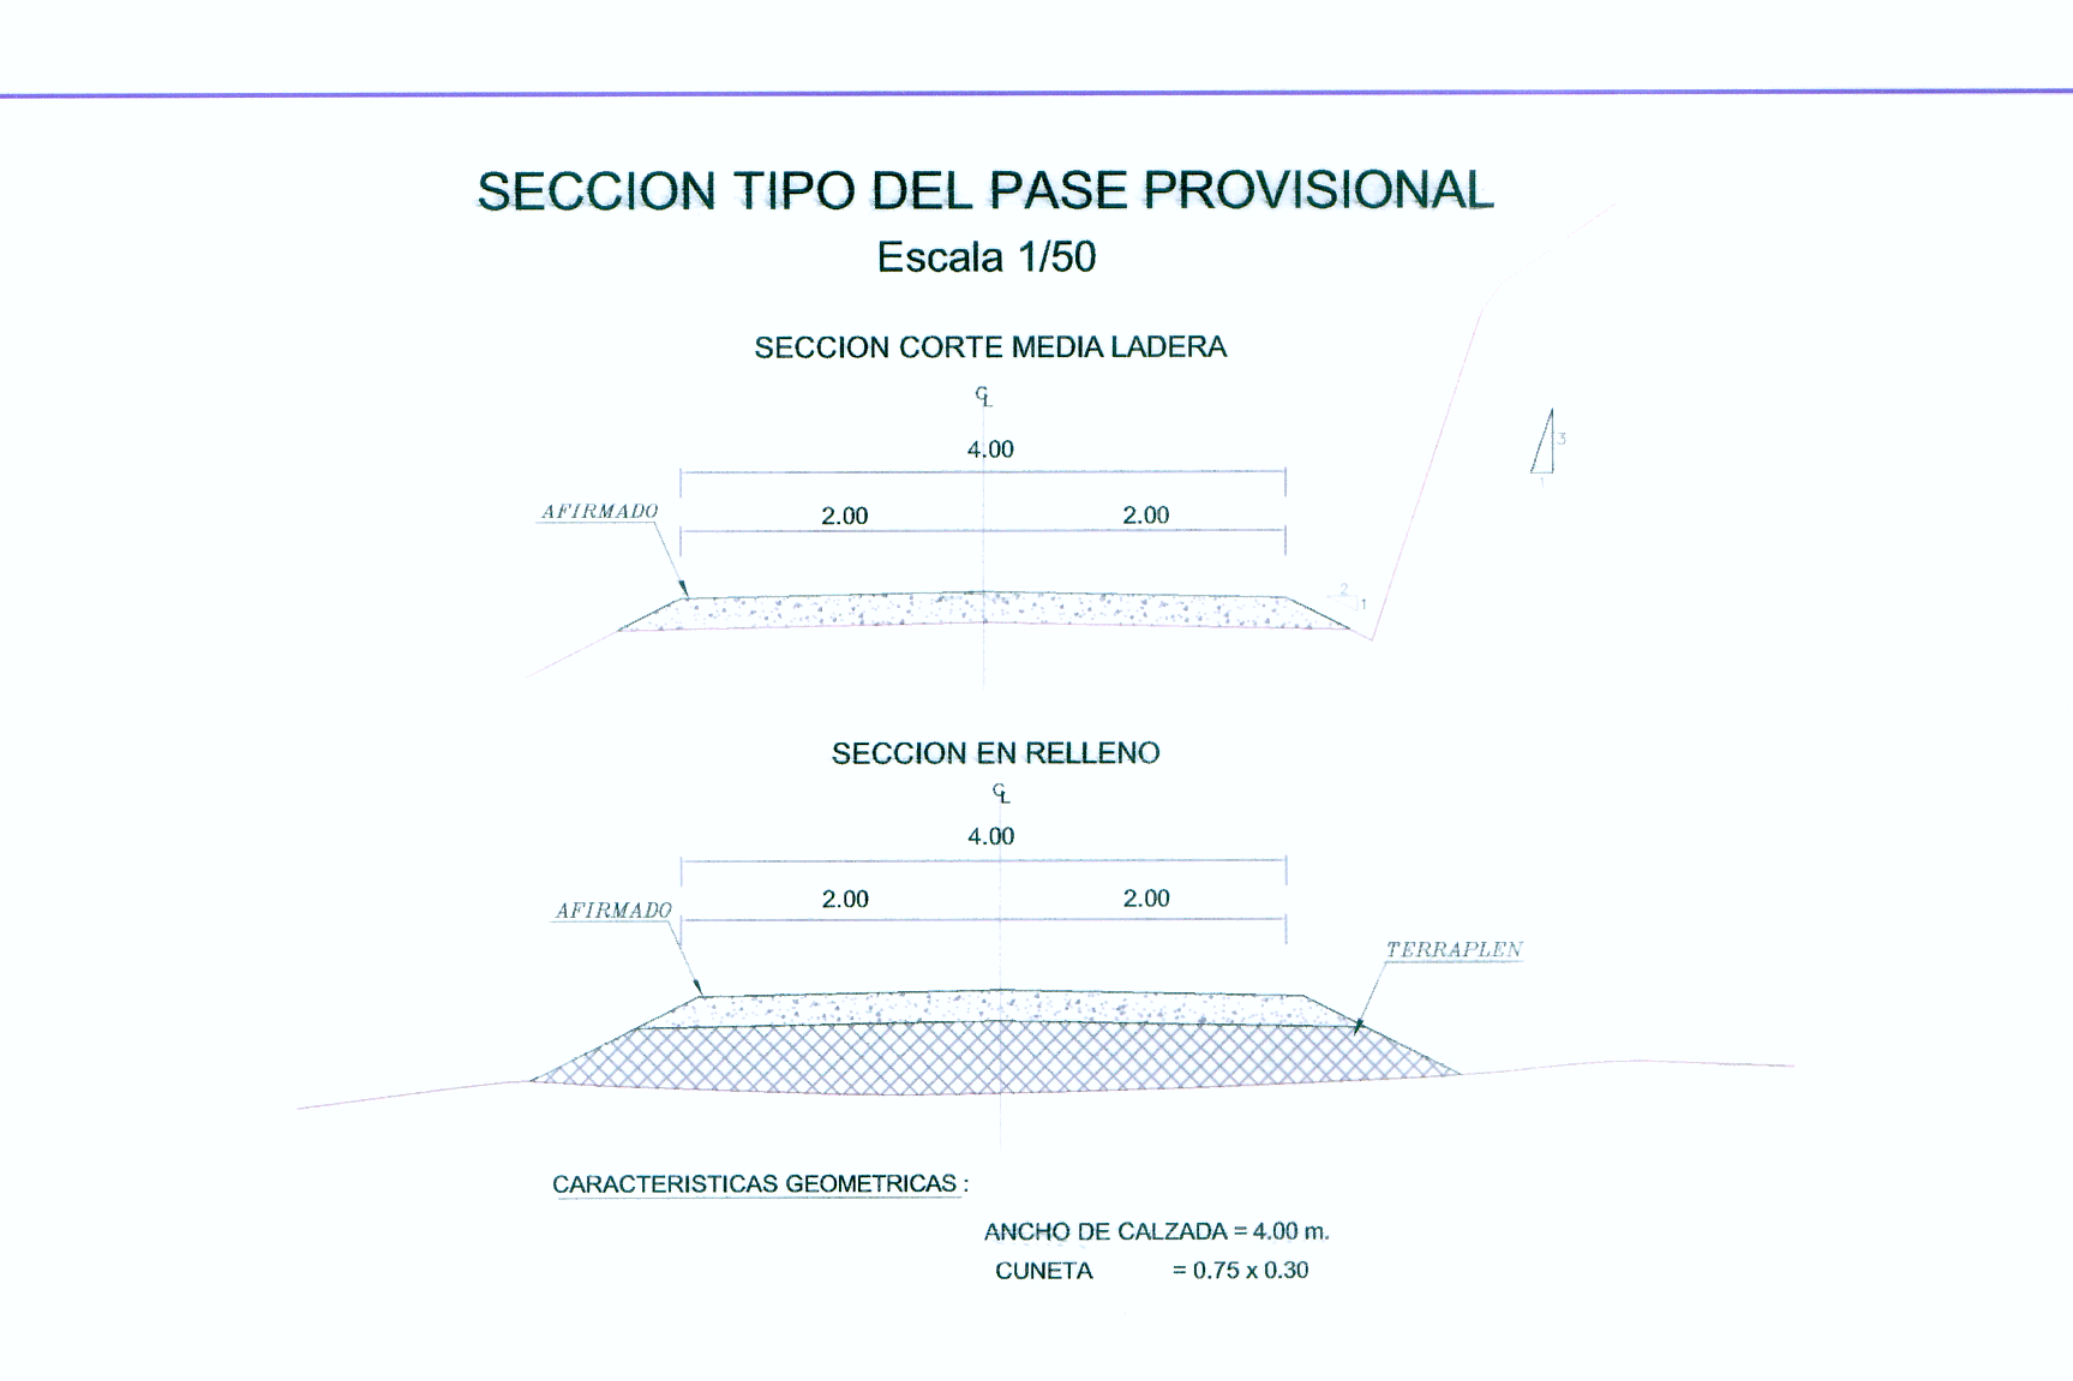


**UBICACION**  
ESC. 1/2000

**CUADRO DE COORDENADAS Y ELEMENTOS DE CURVAS PASE PROVISIONAL**

Nº PI	SENT.	DELTA	RADIO	TANG.	L.C.	Ext.	P.I.	P.C.	P.T.	NORTE	ESTE	PI%	SA
0	I	---	0.000	0.000	0.000	0.000	0 + 000.000	0 + 000.000	0 + 000.000	9188997.438	313906.423	0.0	0.00
1	D	25°37'58"	25.000	5.687	11.184	0.639	0 + 029.569	0 + 023.881	0 + 035.066	9188975.050	313925.739	2.5	1.00
2	D	32°13'14"	25.000	7.221	14.050	1.022	0 + 064.060	0 + 056.840	0 + 070.899	9188941.574	313934.805	2.5	1.00
3	---	---	---	---	---	---	0 + 085.696	---	---	9188920.525	313928.343	0.00	1.00

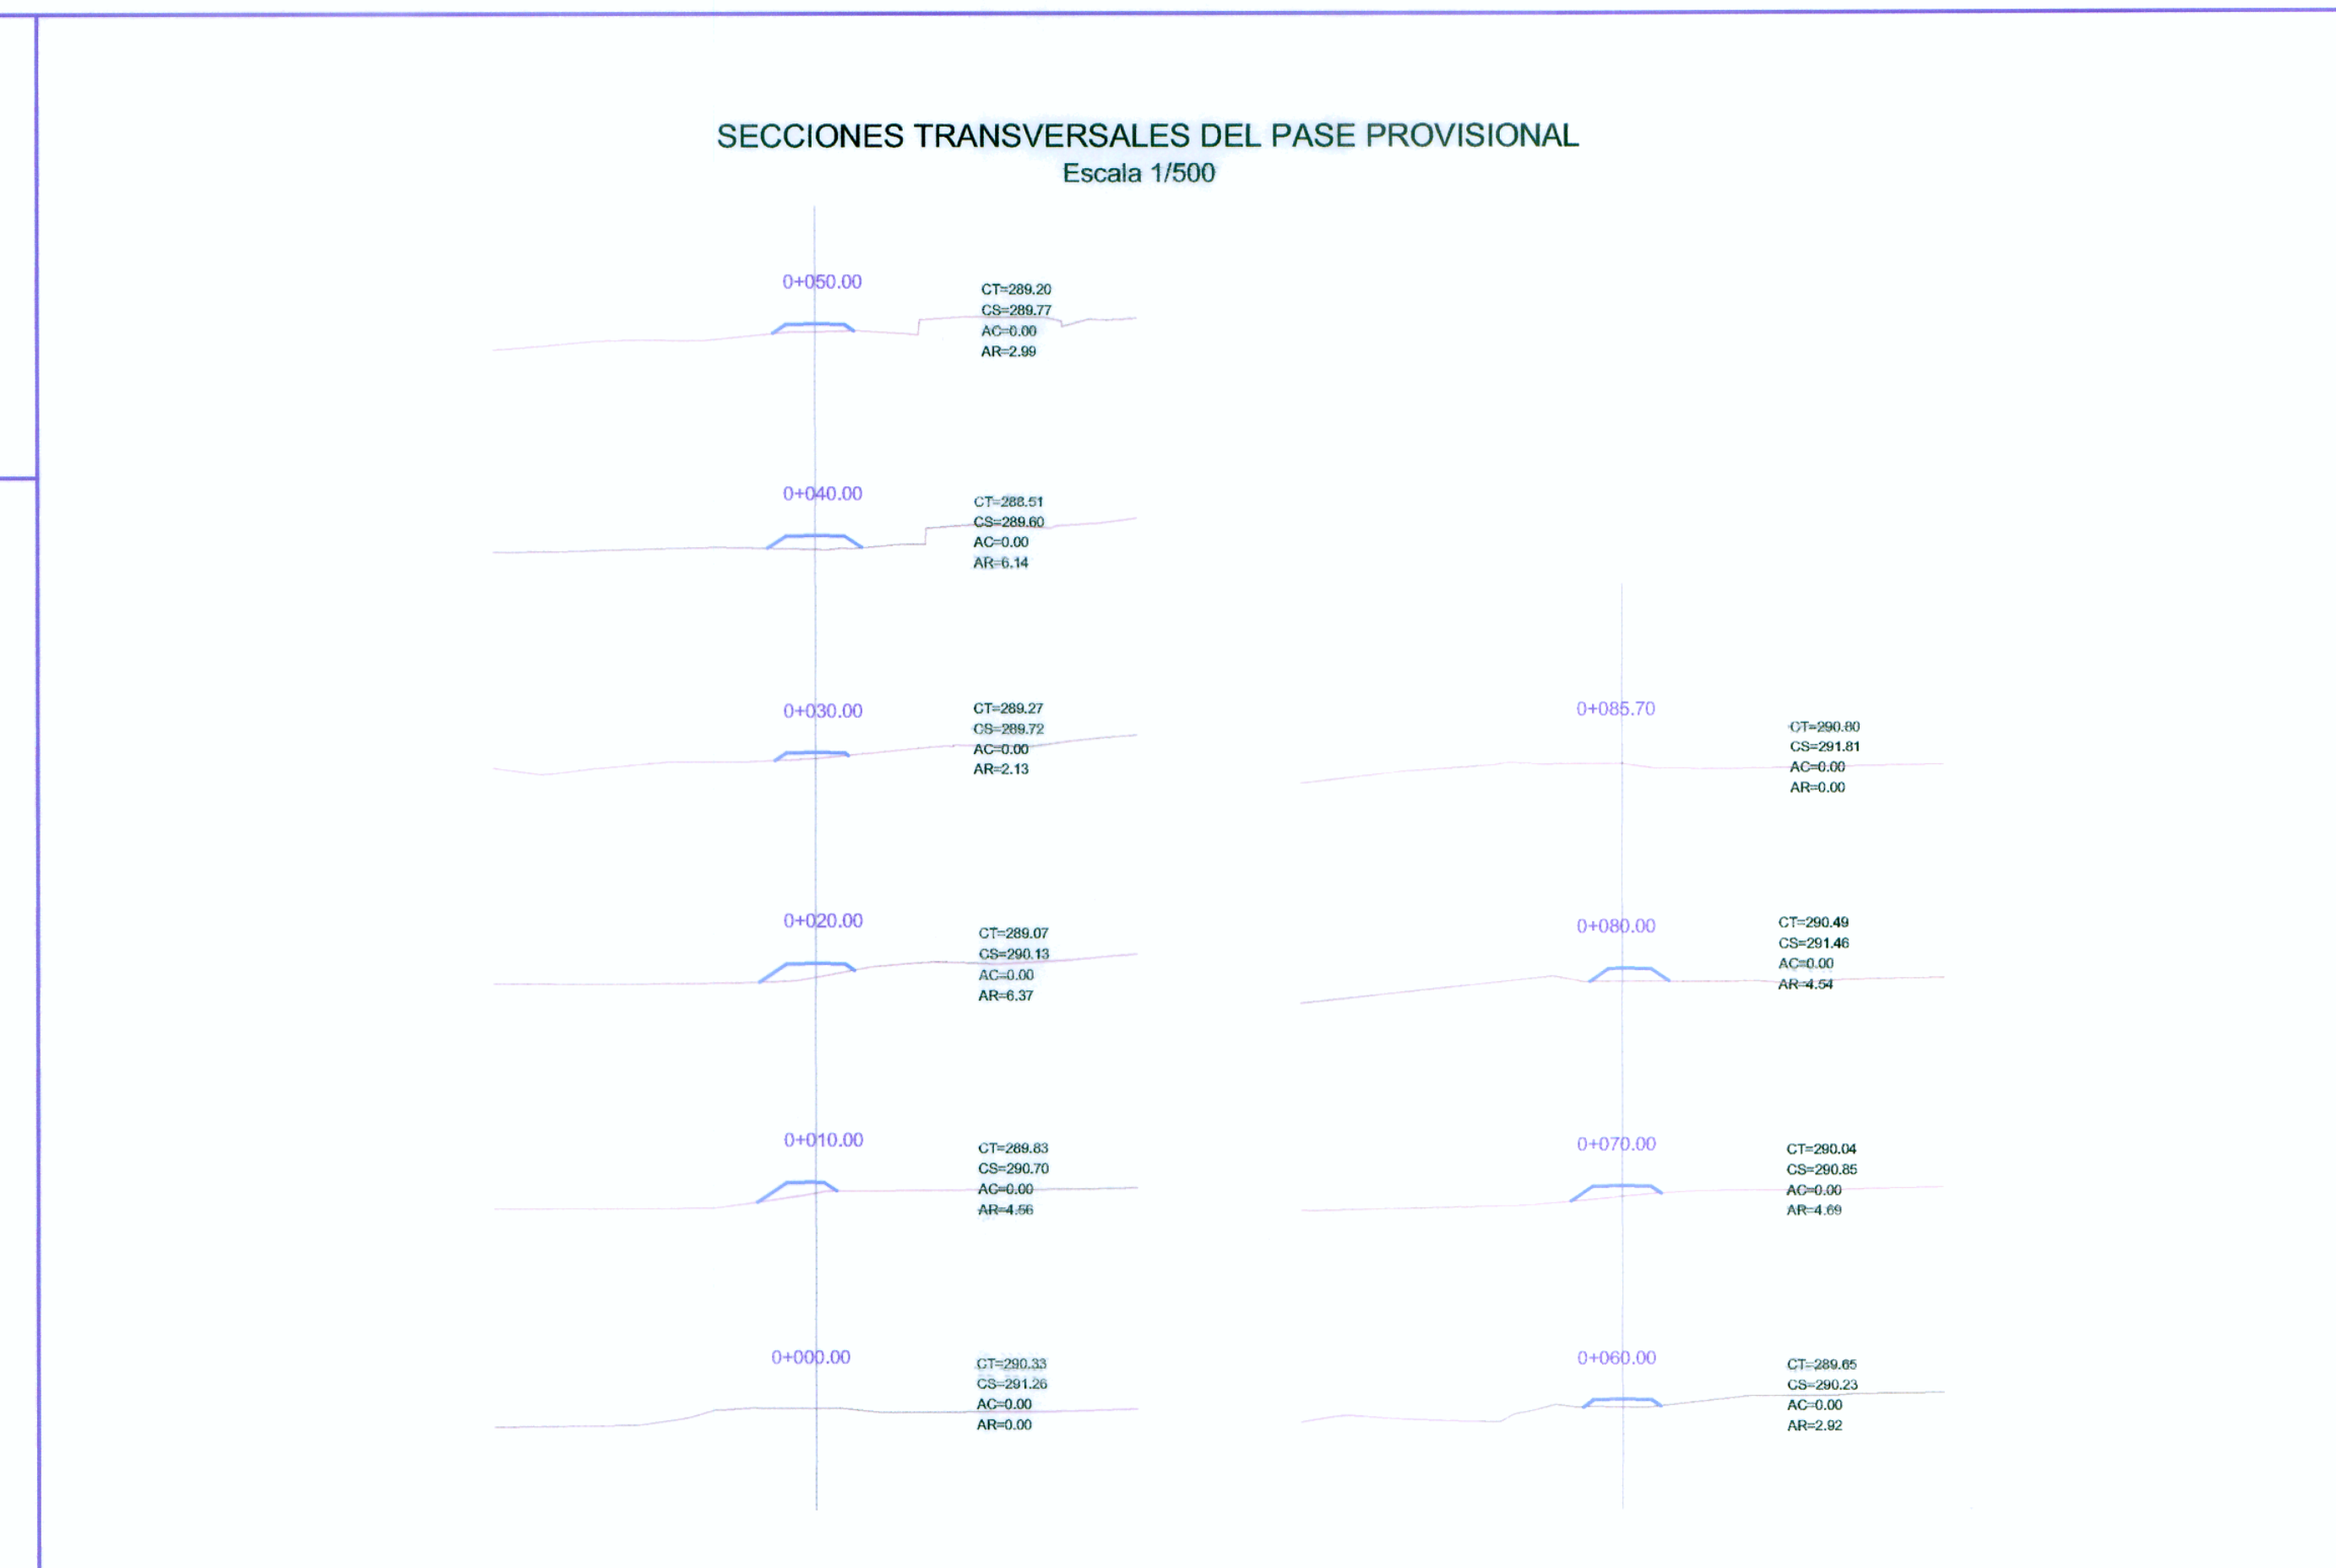

**METRADO**

PASE PROVISIONAL CON TUBERIA TMC (02) OJOS  
LONGITUD = (02) x 11.00 = 22.00 m.

ESPECIFICACIONES TECNICAS:  
TUBERIA CORRUGADA DE ACERO GALVANIZADO  
CIRCULAR Ø=48"

*[Signature]*  
ING. ABRAMAM CABRERA NAVIDAD  
JEFE DE PROYECTO  
CIP. N° 26216