
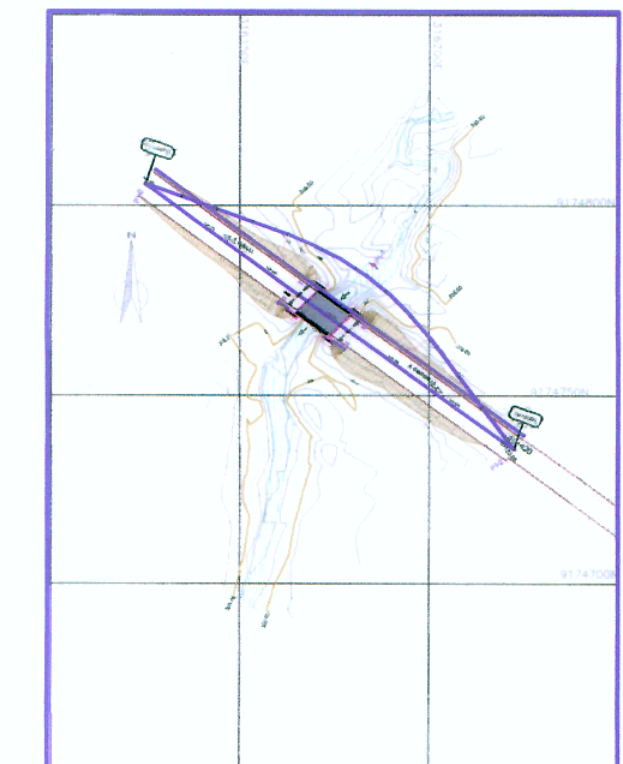
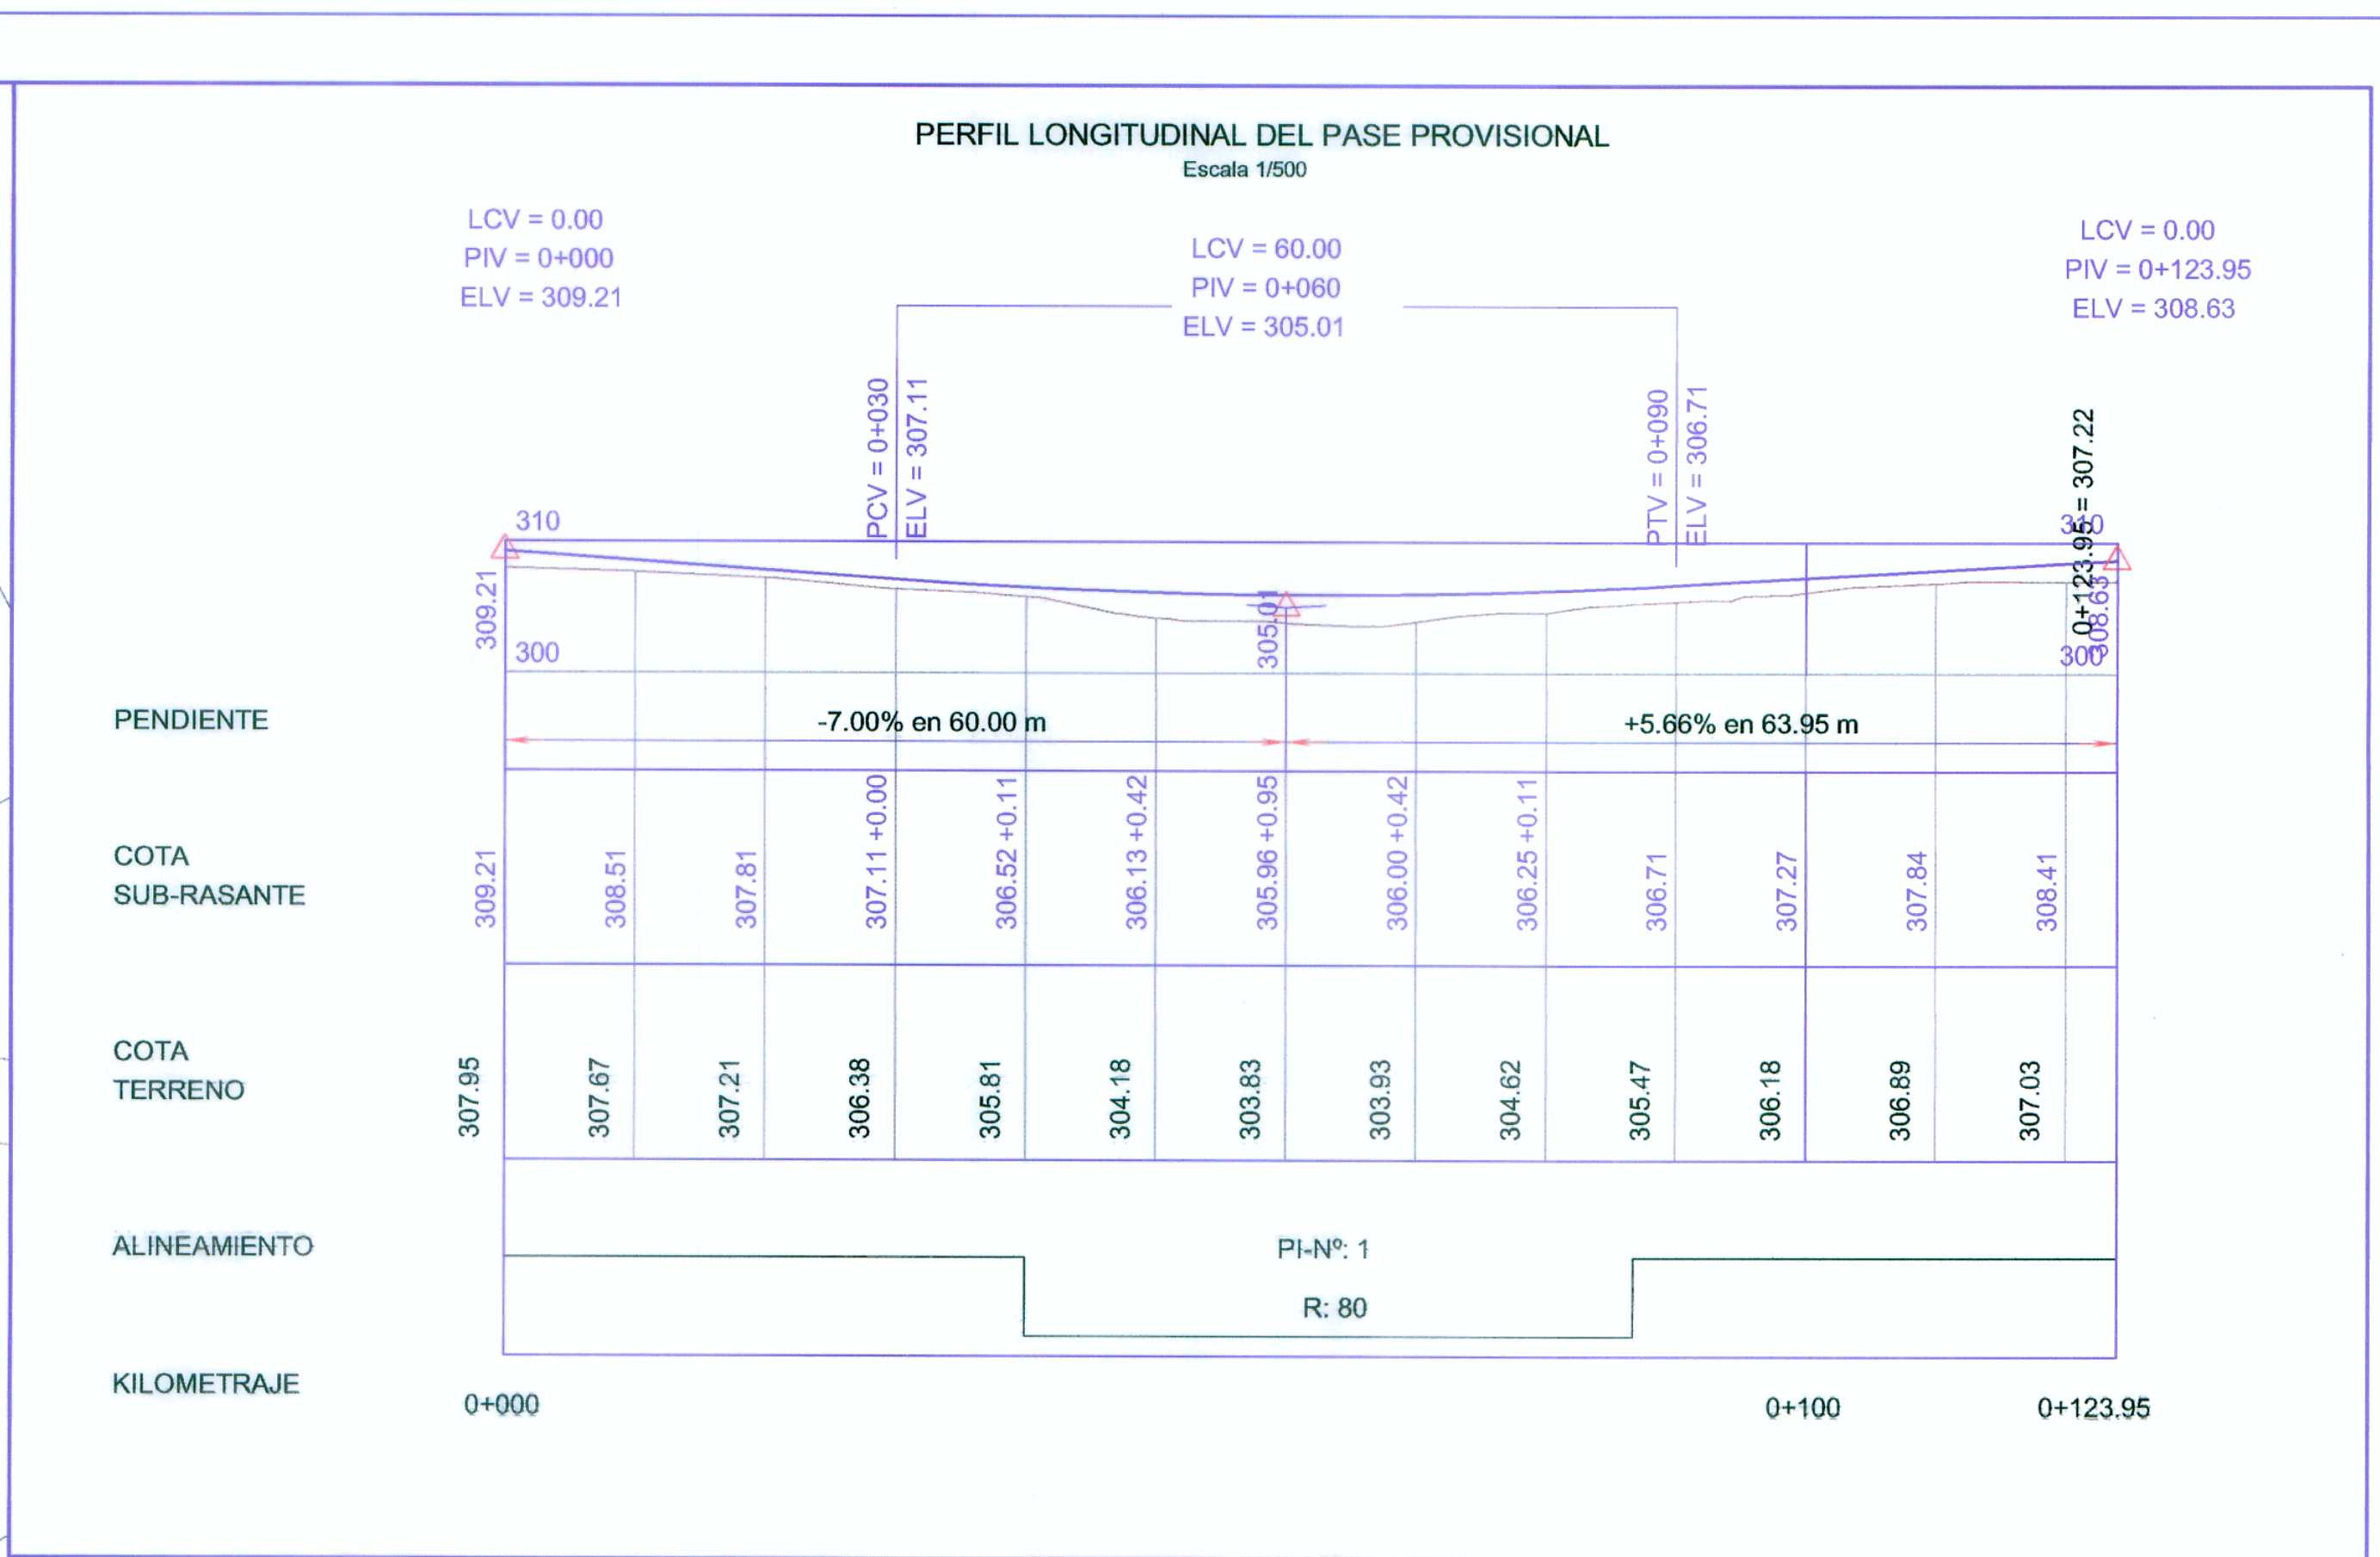



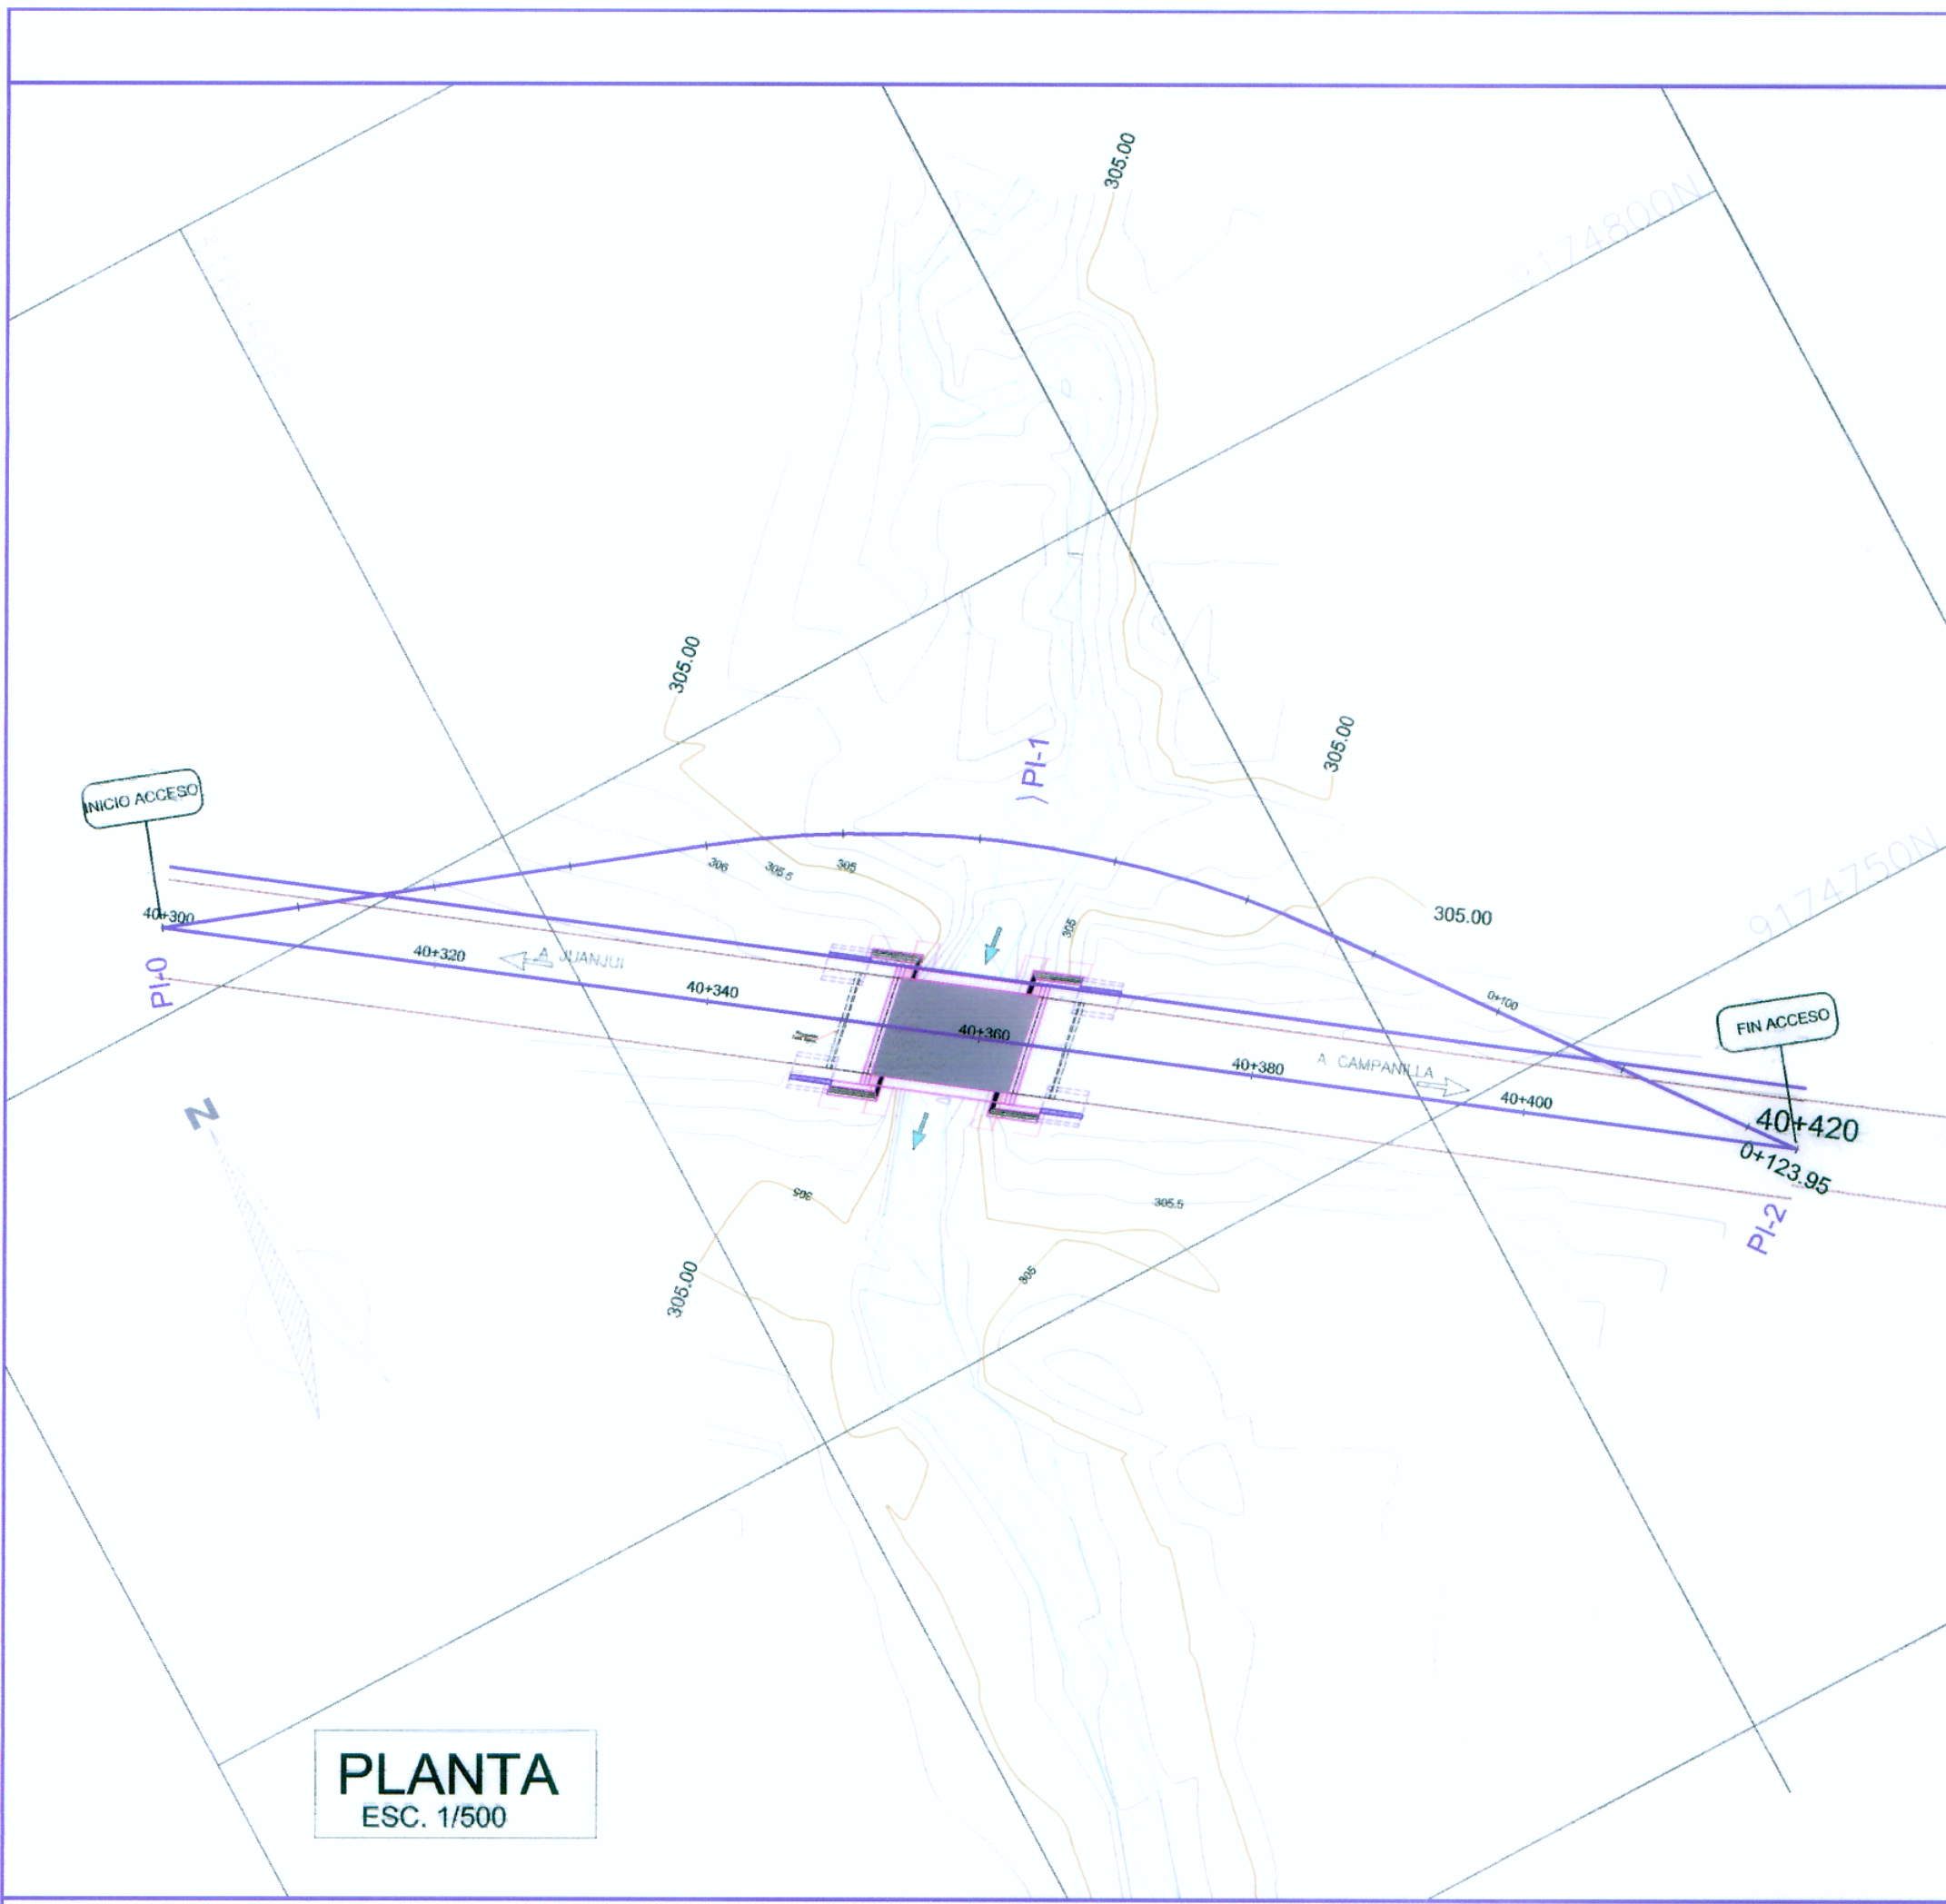


UBICACION
ESC. 1/2000

CUADRO DE COORDENADAS Y ELEMENTOS DE CURVAS
PASE PROVISIONAL

Nº PI	SENT.	DELTA	RADIO	TANG.	I.C.	Ext.	P.I.	P.C.	P.T.	NORTE	ESTE	P%	SA
0	I	---	0.000	0.000	0.000	0.000	0 + 000.000	0 + 000.000	0 + 000.000	9174805.727	316125.009	0.0	0.00
1	D	33°30'42"	80.000	24.086	46.791	3.547	0 + 064.071	0 + 039.885	0 + 066.776	9174784.439	316185.440	2.5	1.10
2	---	---	---	---	---	---	0 + 123.948	---	---	9174735.569	316222.377	0.00	0.00

SECCION TIPO DEL PASE PROVISIONAL
Escala 1/50

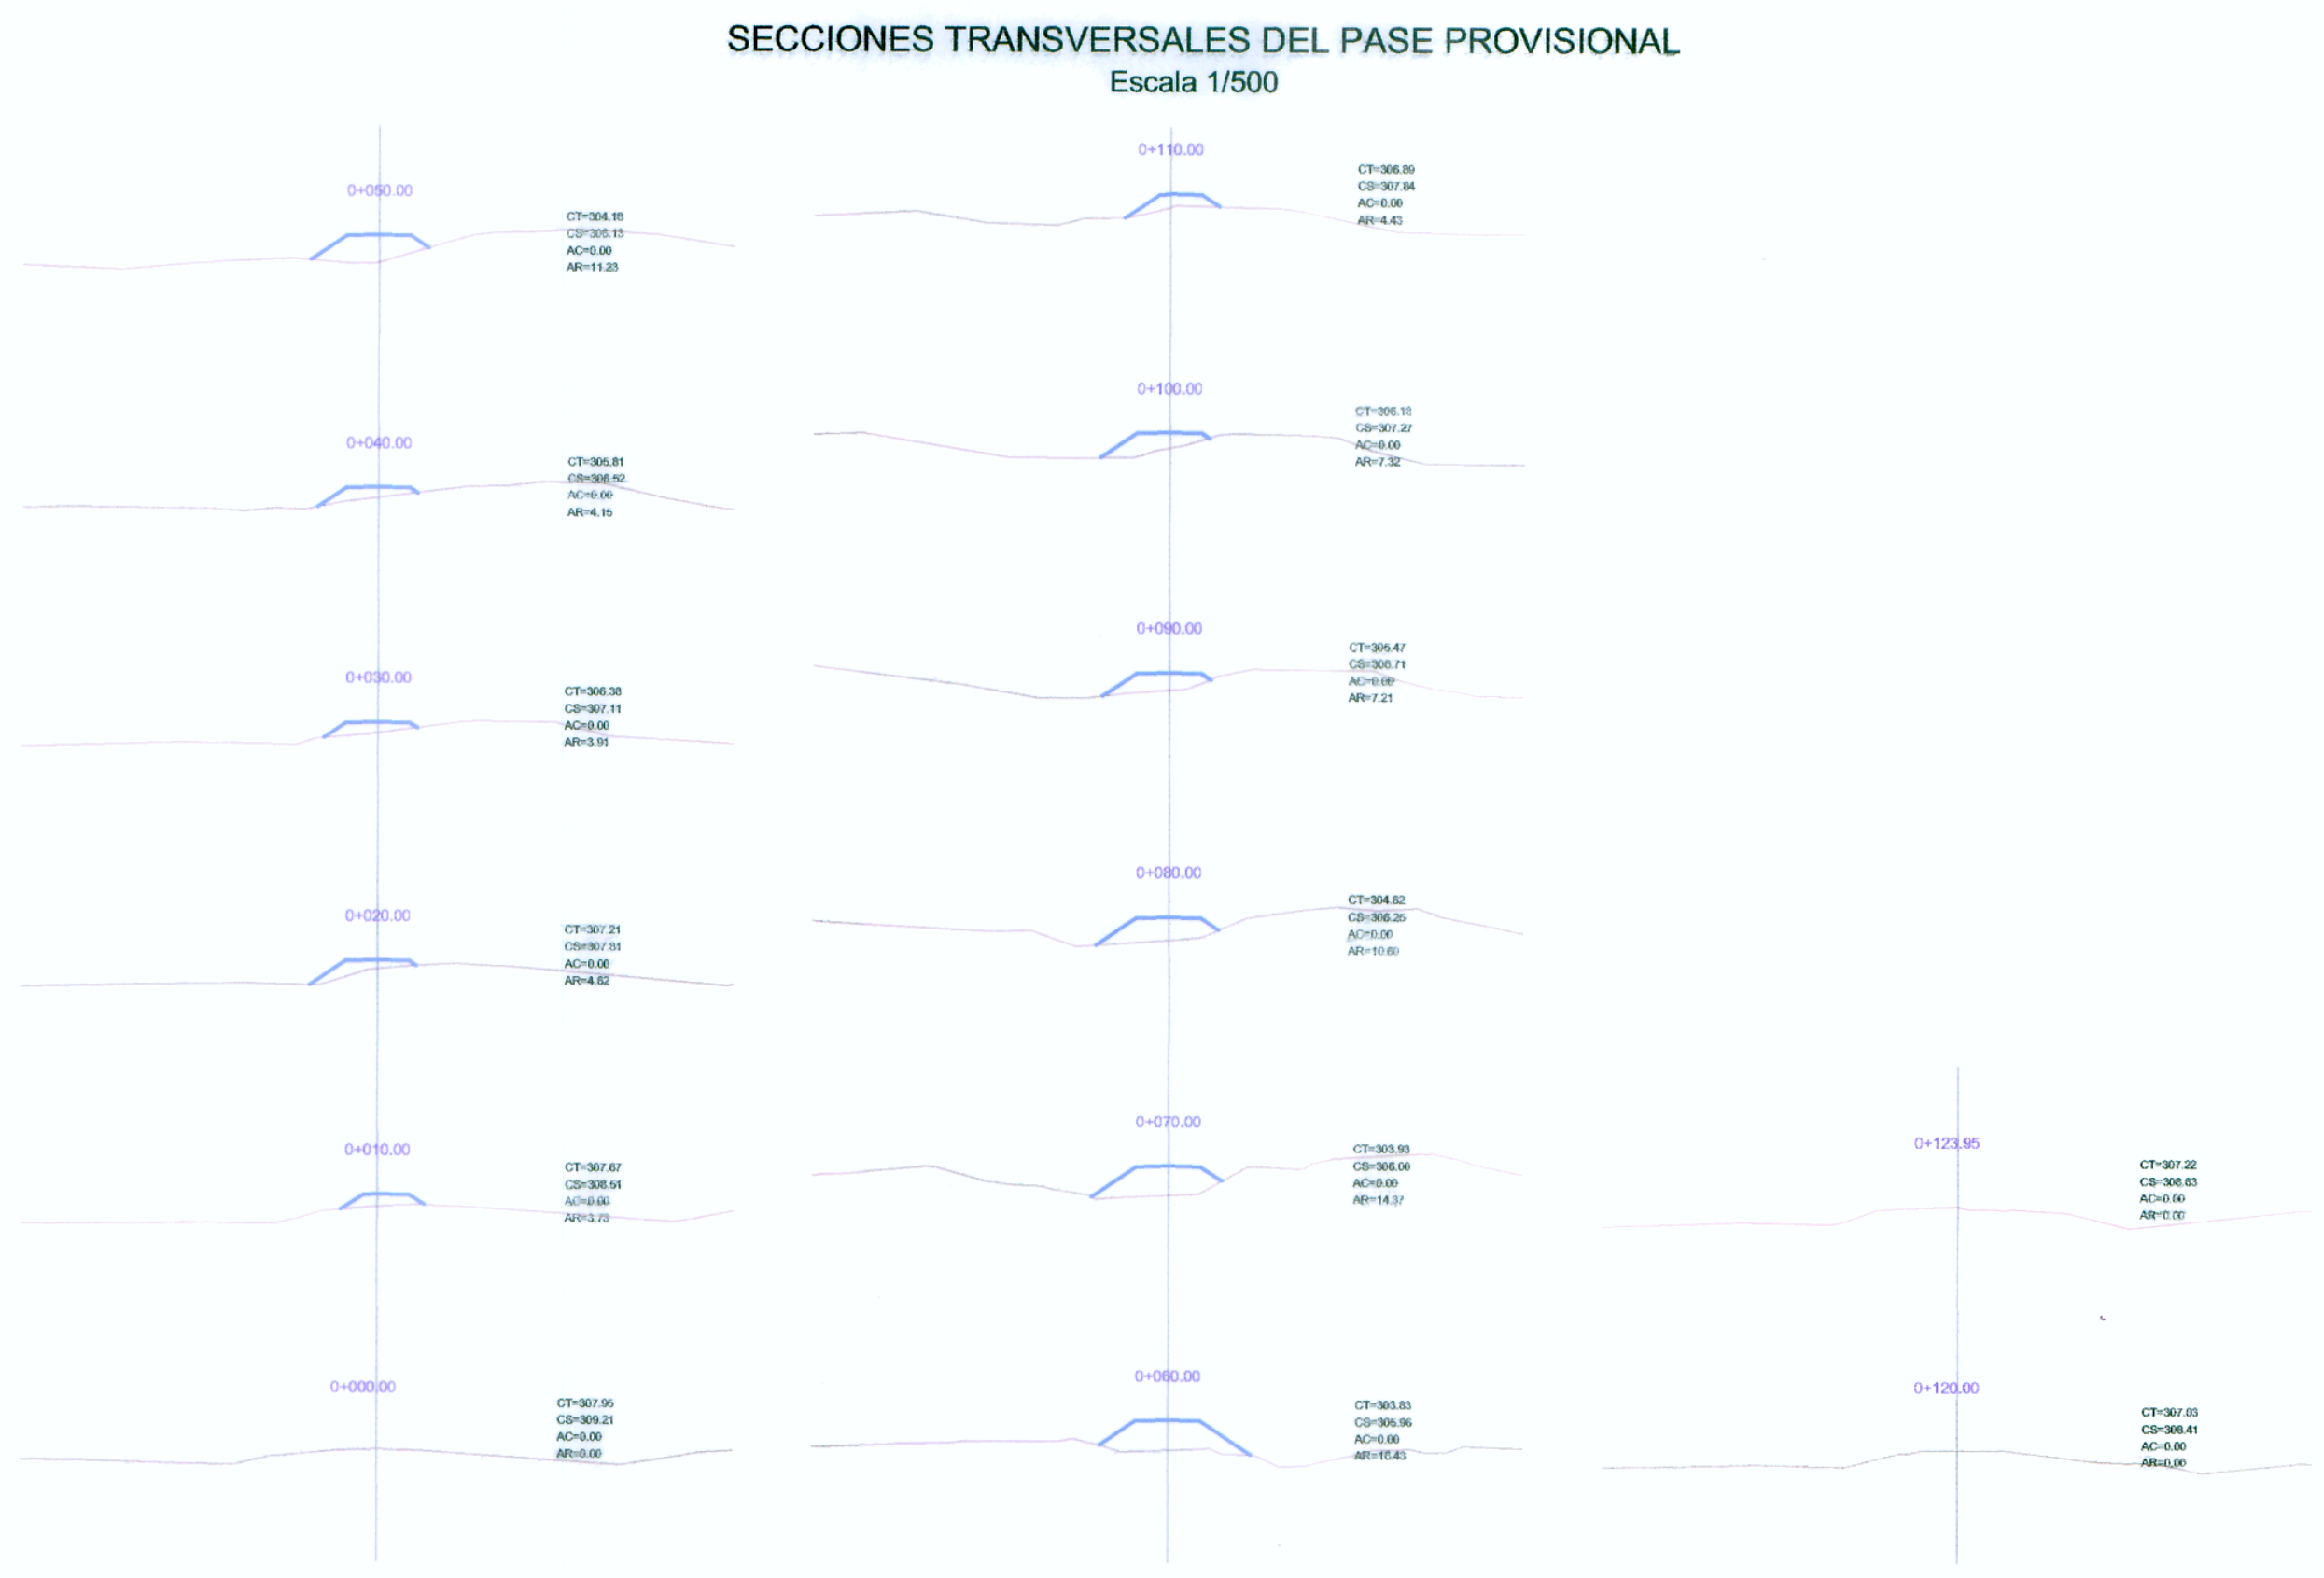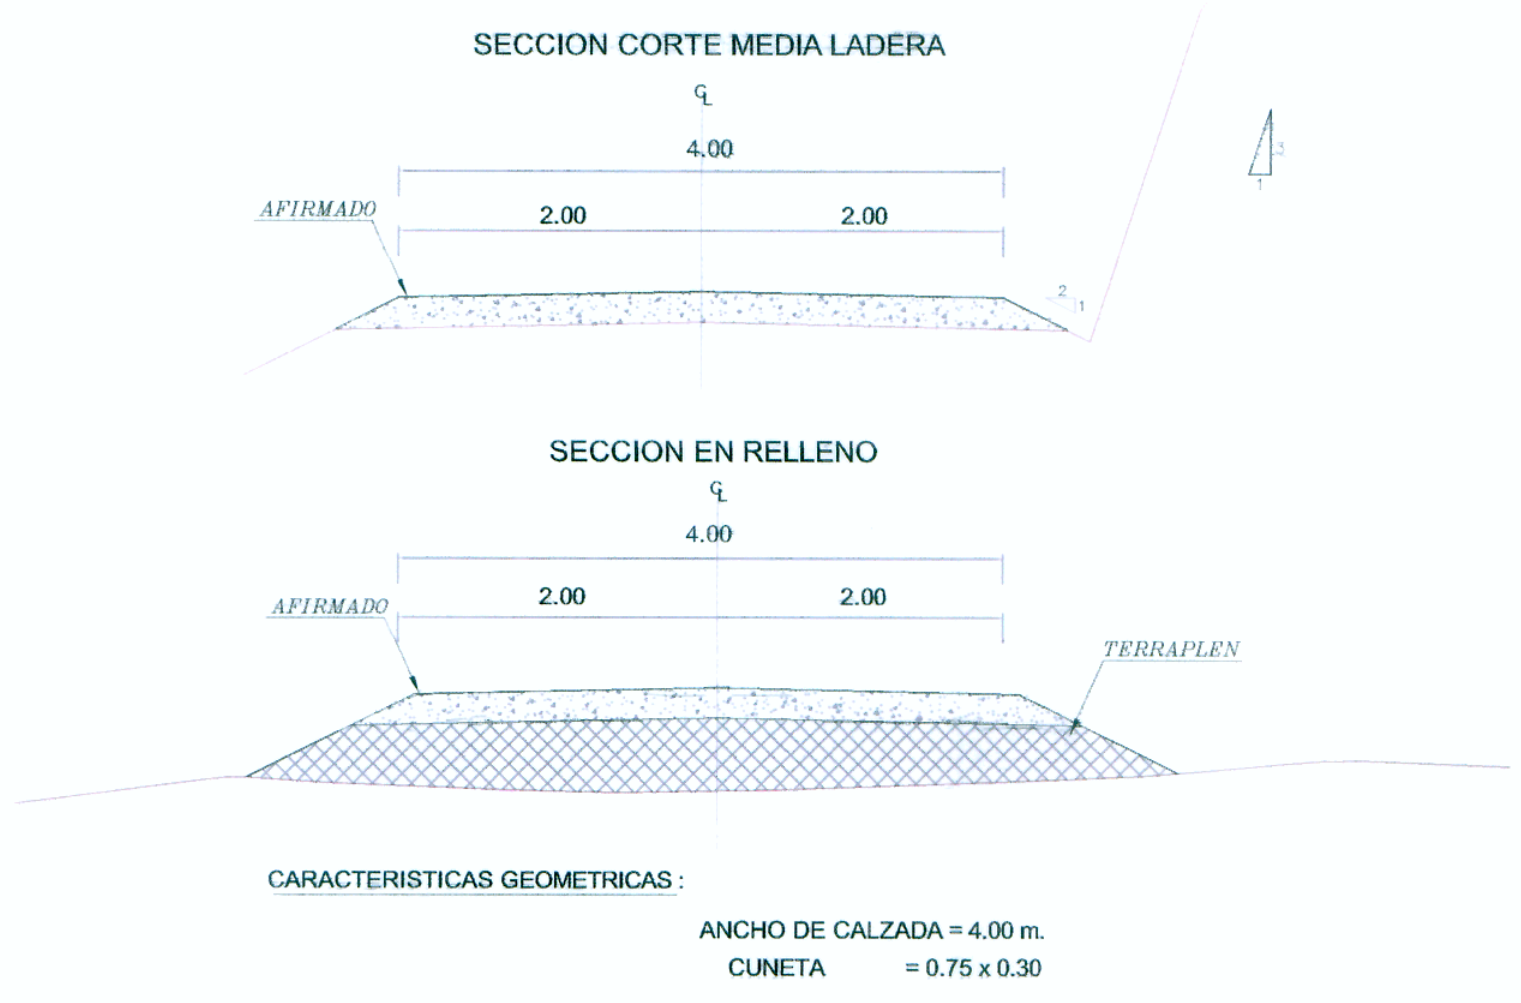

METRADO
PASE PROVISIONAL CON TUBERIA TMC (02) OJOS
LONGITUD = (02) x 11.00 = 22.00 m.
ESPECIFICACIONES TECNICAS:
TUBERIA CORRUGADA DE ACERO GALVANIZADO
CIRCULAR Ø=48"



Ing. A. CABRERA NAVIDAD
Reg. CIP N° 65525
Ing. A. CABRERA NAVIDAD
Reg. CIP N° 65525