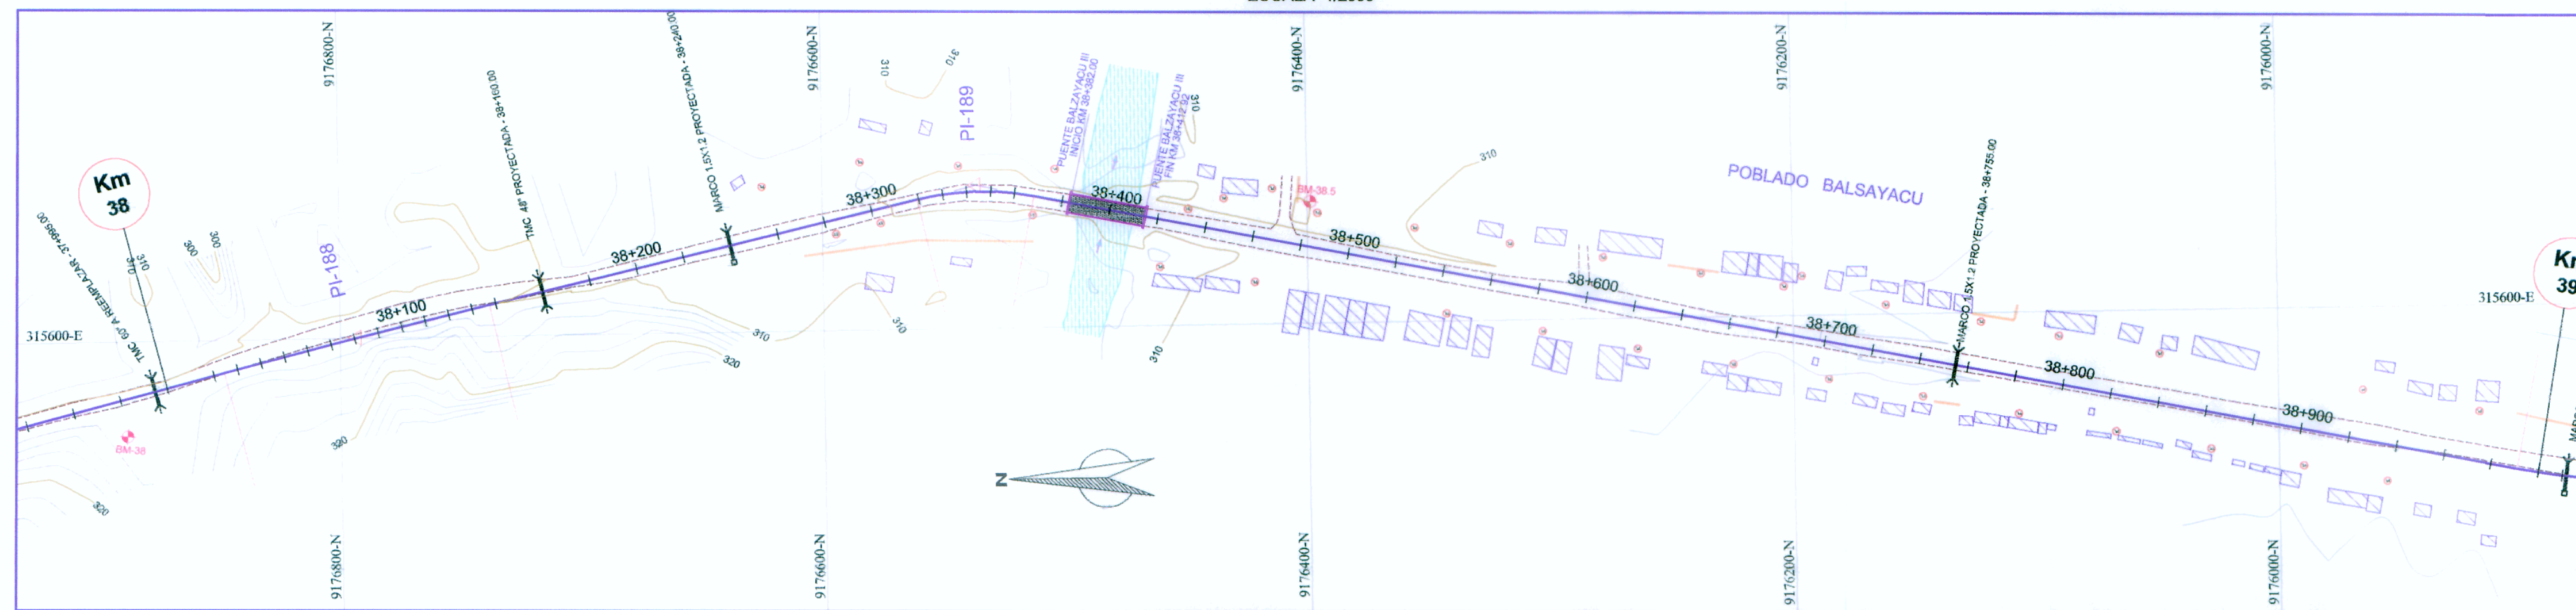


PLANTA ESCALA 1/2000


CUADRO DE COORDENADAS Y ELEMENTOS DE CURVAS

Nº PI	SENT.	DELTA	RADIO	TANG.	L.C.	Ext.	P.I.	P.C.	P.T.	NORTE	ESTE	PI%	SA
188	D	1°17'39"	5000.000	56.471	112.937	0.319	38 + 081.041	38 + 024.570	38 + 137.507	9176793.244	315600.229	2.5	0.10
189	D	24°15'20"	115.000	24.712	48.684	2.625	38 + 344.276	38 + 319.564	38 + 368.248	9176536.678	315659.131	6.0	0.80
190	I	31°17'29"	335.000	93.822	182.956	12.890	39 + 085.004	38 + 991.182	39 + 174.138	9175809.648	315513.519	3.0	0.40

LEYENDA

SÍMBOLO	DESCRIPCIÓN
---	Trazo
---	Tip. de Drenaje
---	BM
△	Poligonal de Apoyo
---	Nivelación T.M.C.
---	Nivelación MAREO
---	Puentes y Pontones
---	Edificios
---	Poste Alta Tensión
---	Poste de Luz
---	Curvas Primarias
---	Curvas Secundarias
---	Viveros
---	Cercos
---	Borde de Carretera
---	Canal Existente
---	Quedado, Río

PERFIL LONGITUDINAL

 ESCALA: VERTICAL: 1/200
 HORIZONTAL: 1/2000
 