




ALCANTARILLA KM =14+326

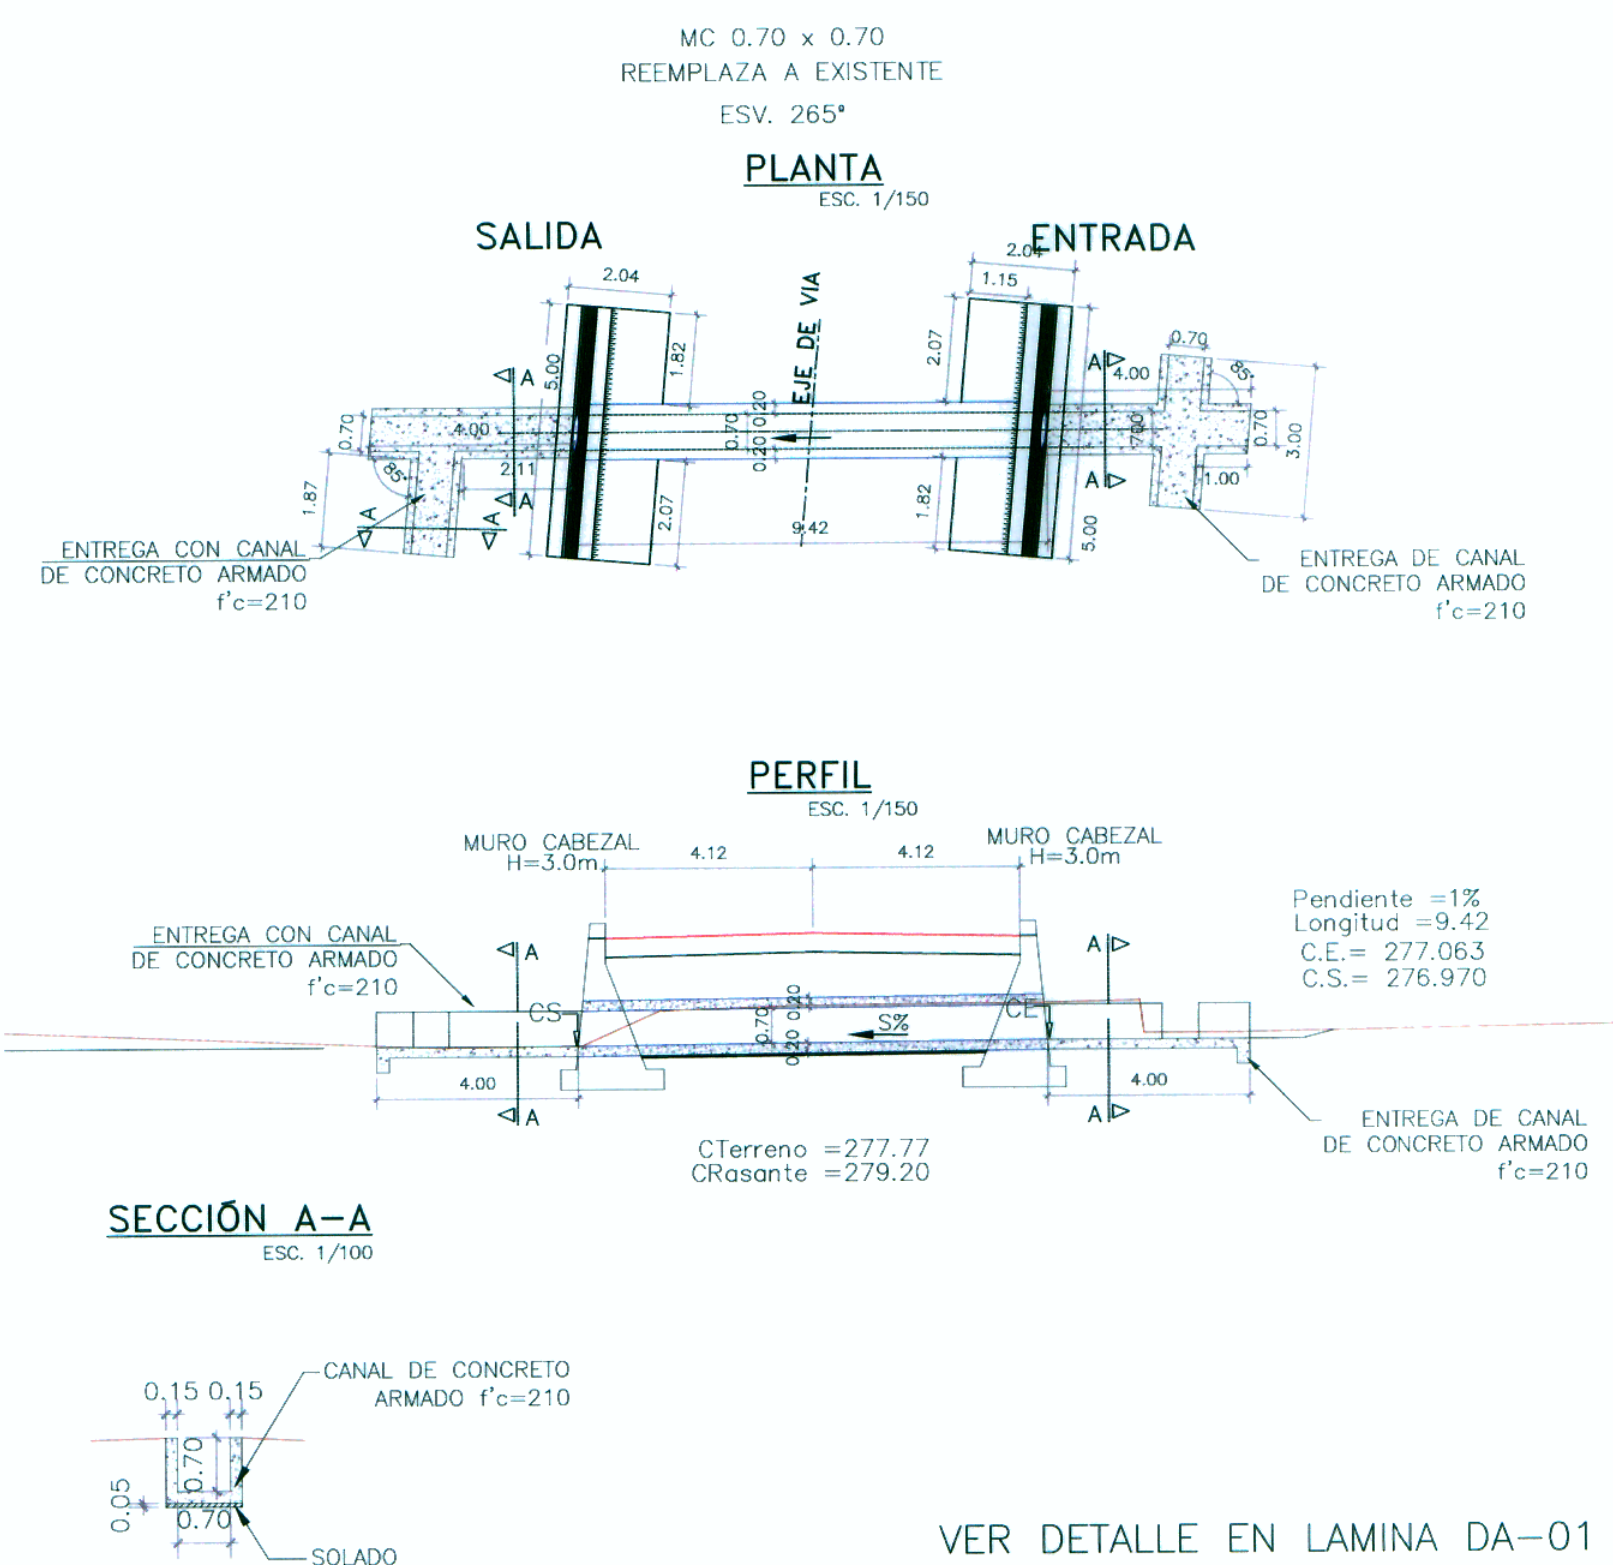


ALCANTARILLA KM =14+524

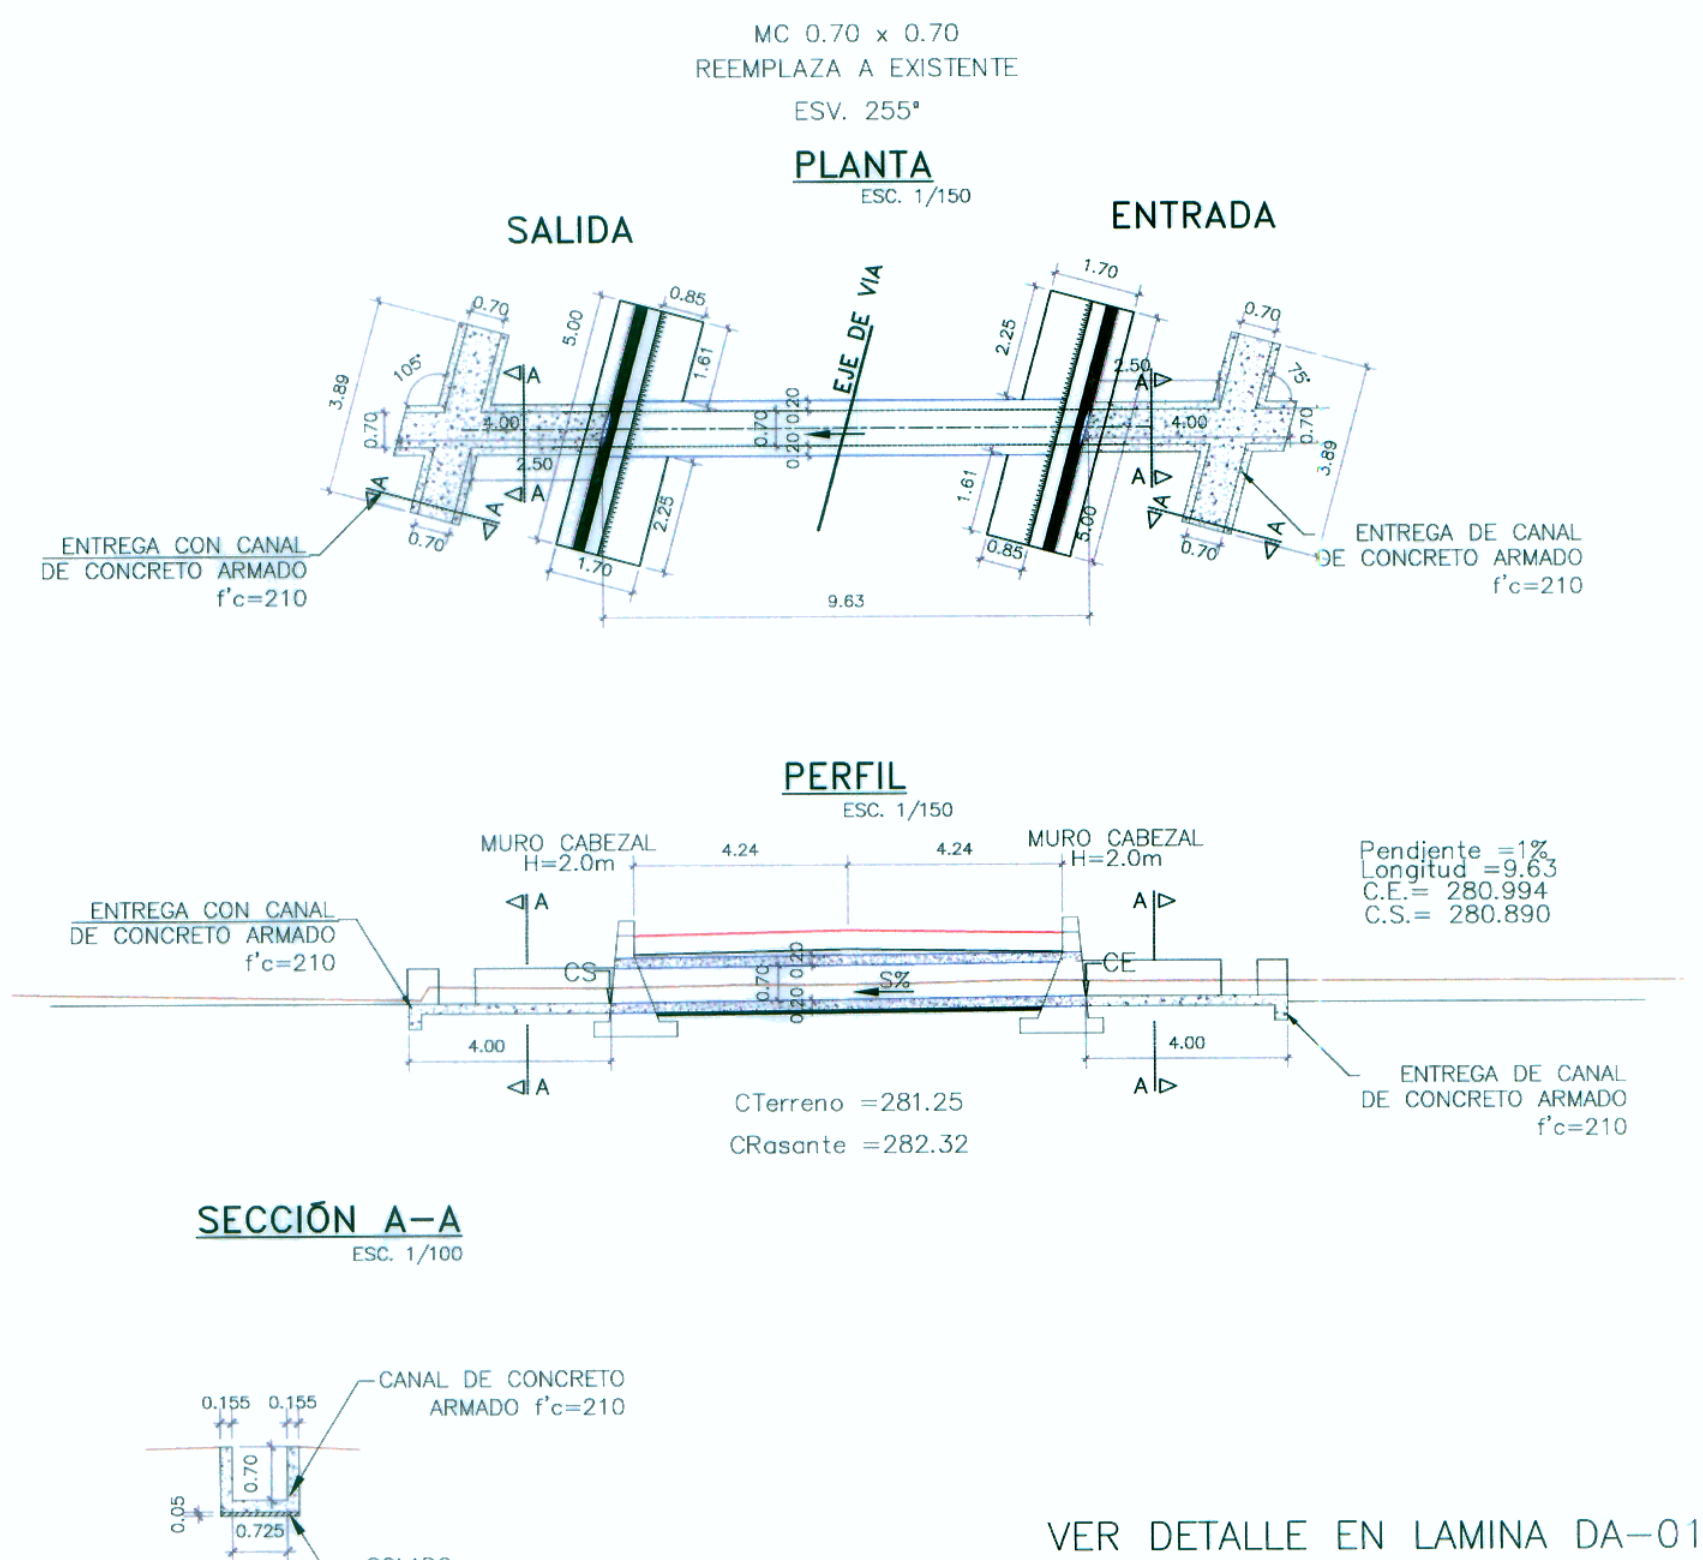


ALCANTARILLA KM =14+754

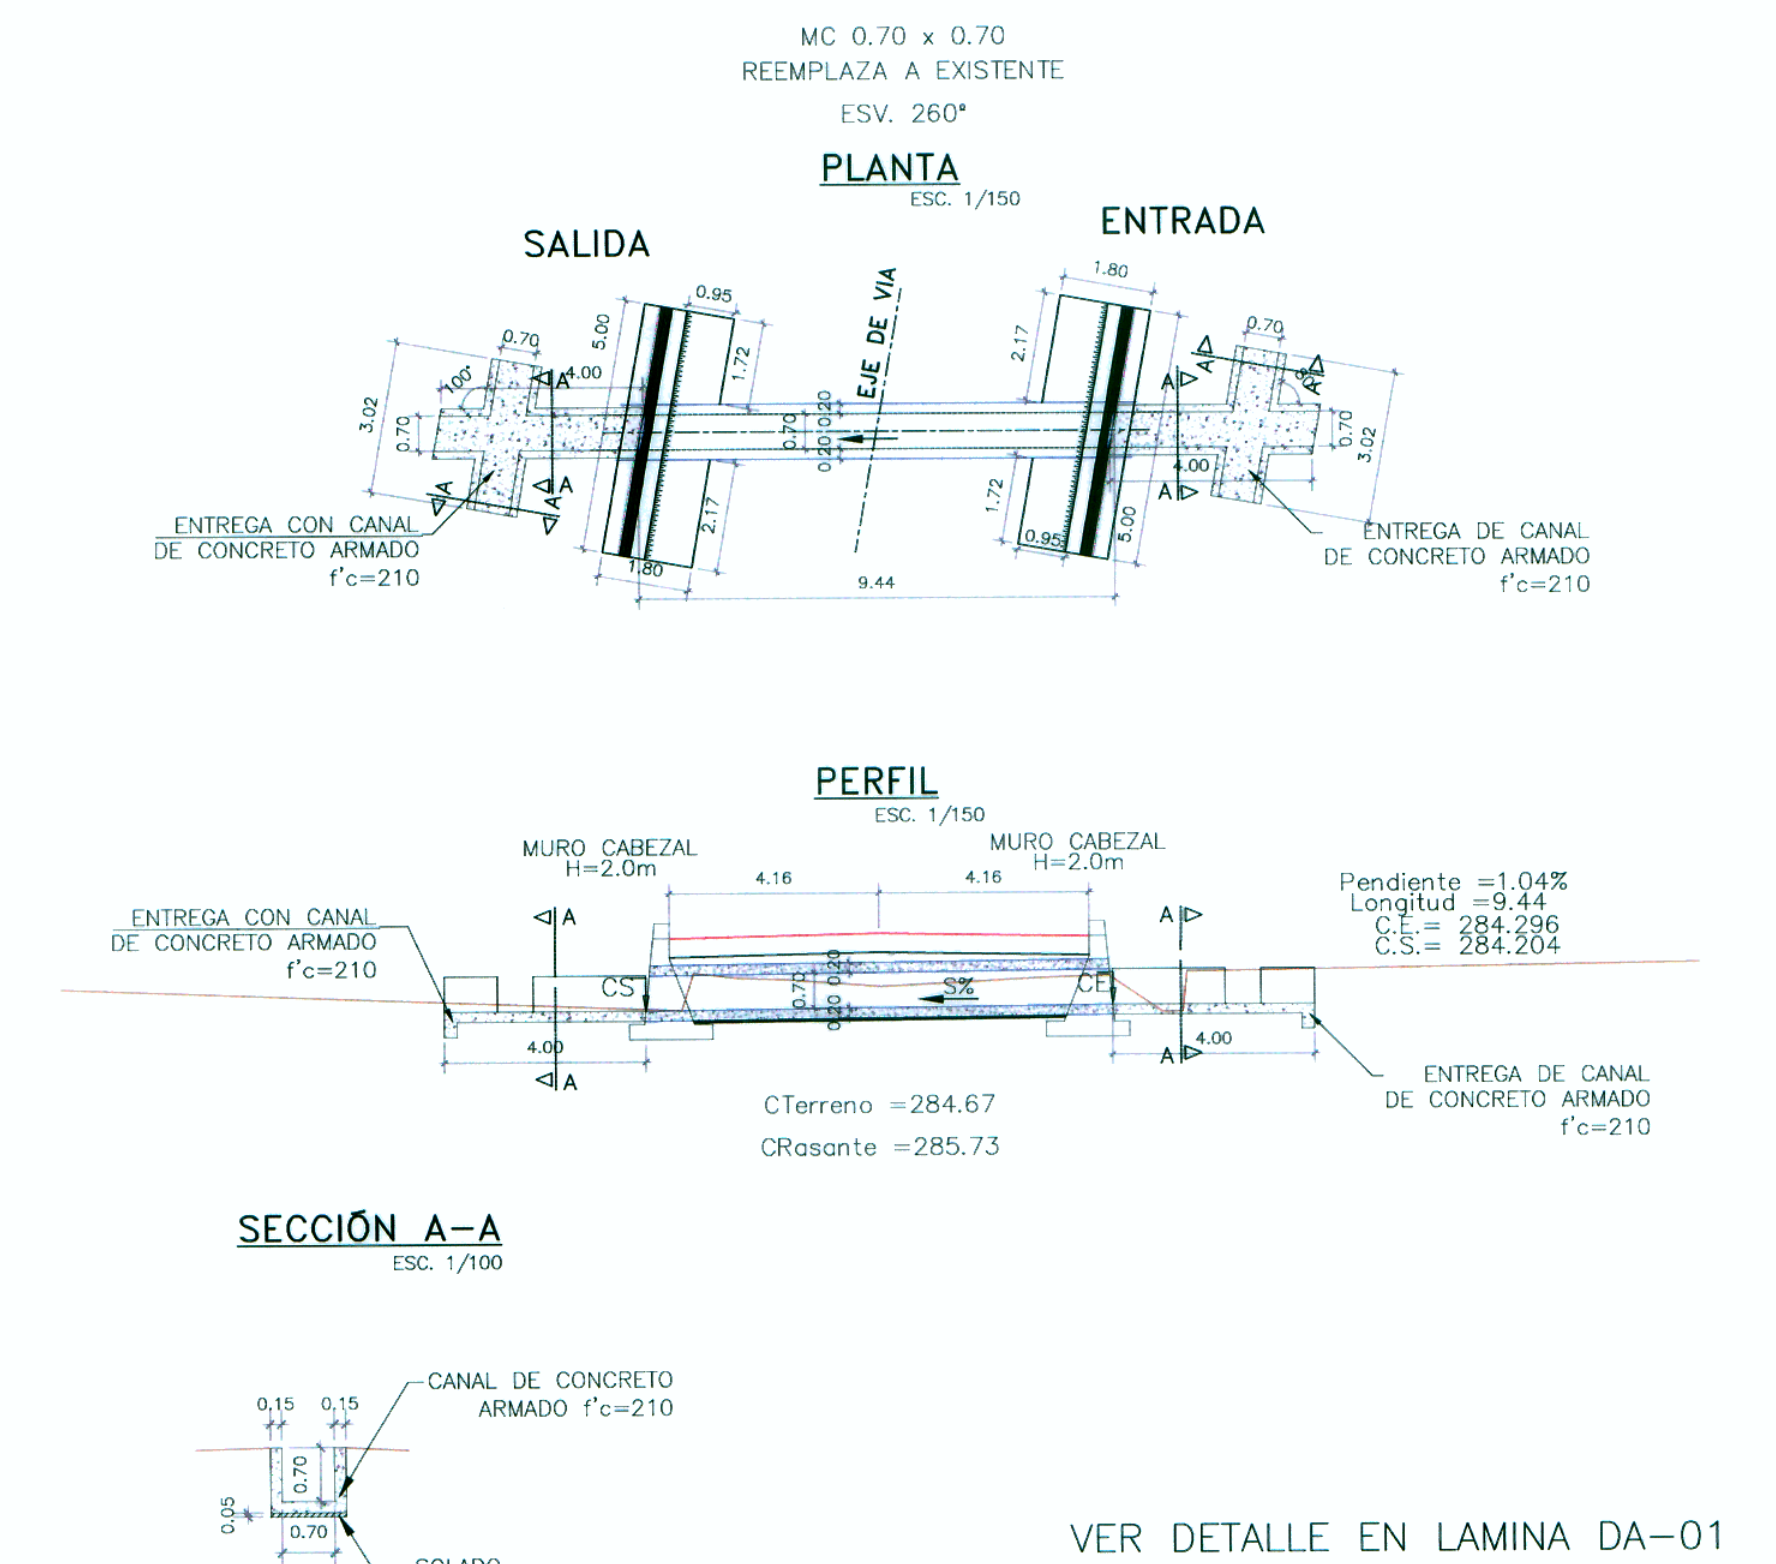


ALCANTARILLA KM =14+937.30

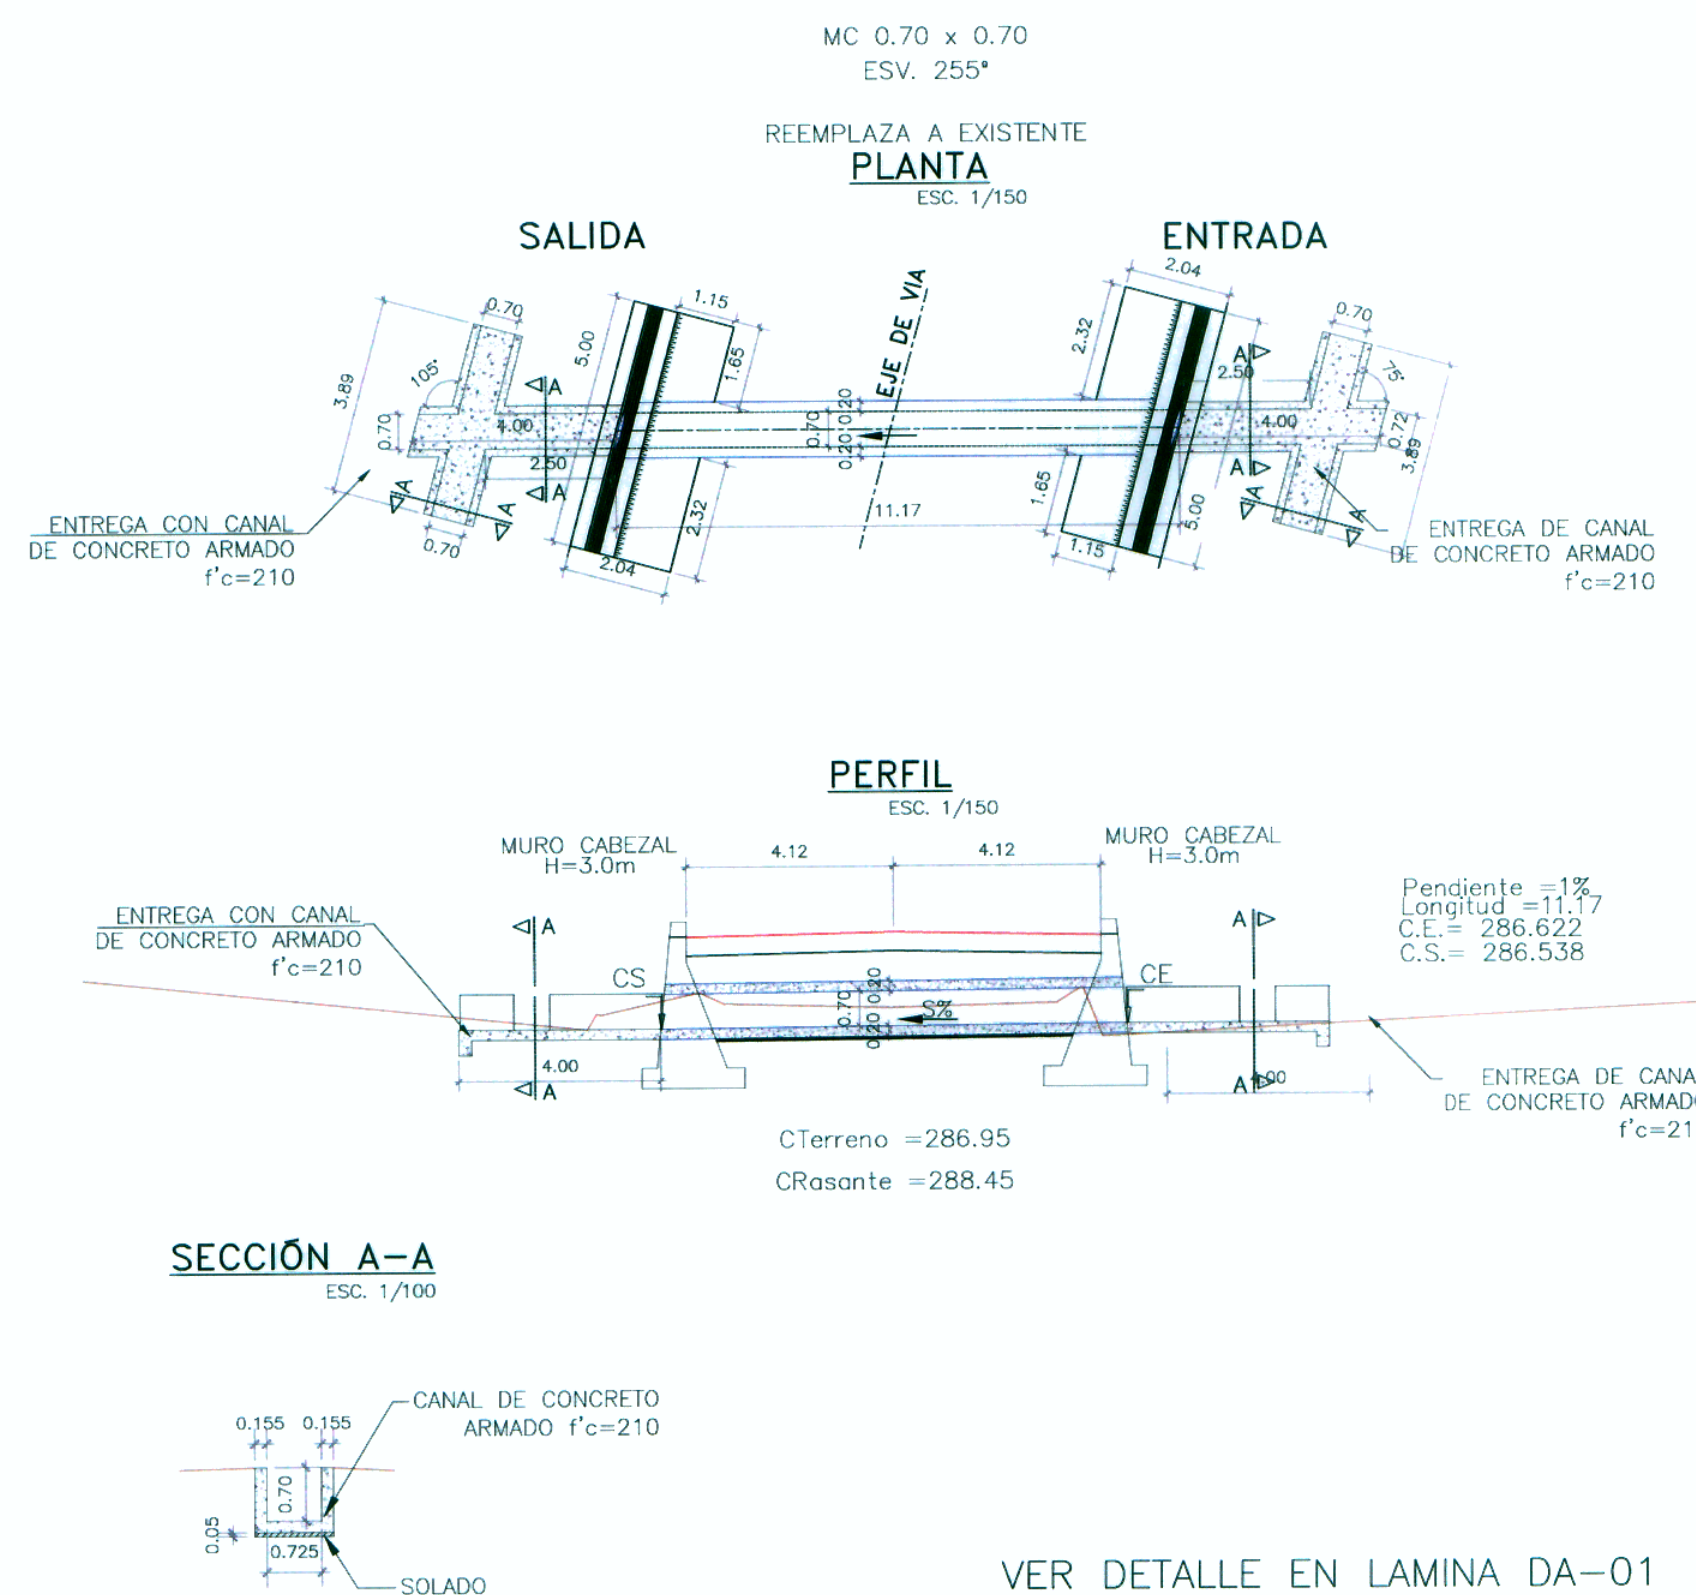

ALCANTARILLA KM =15+117

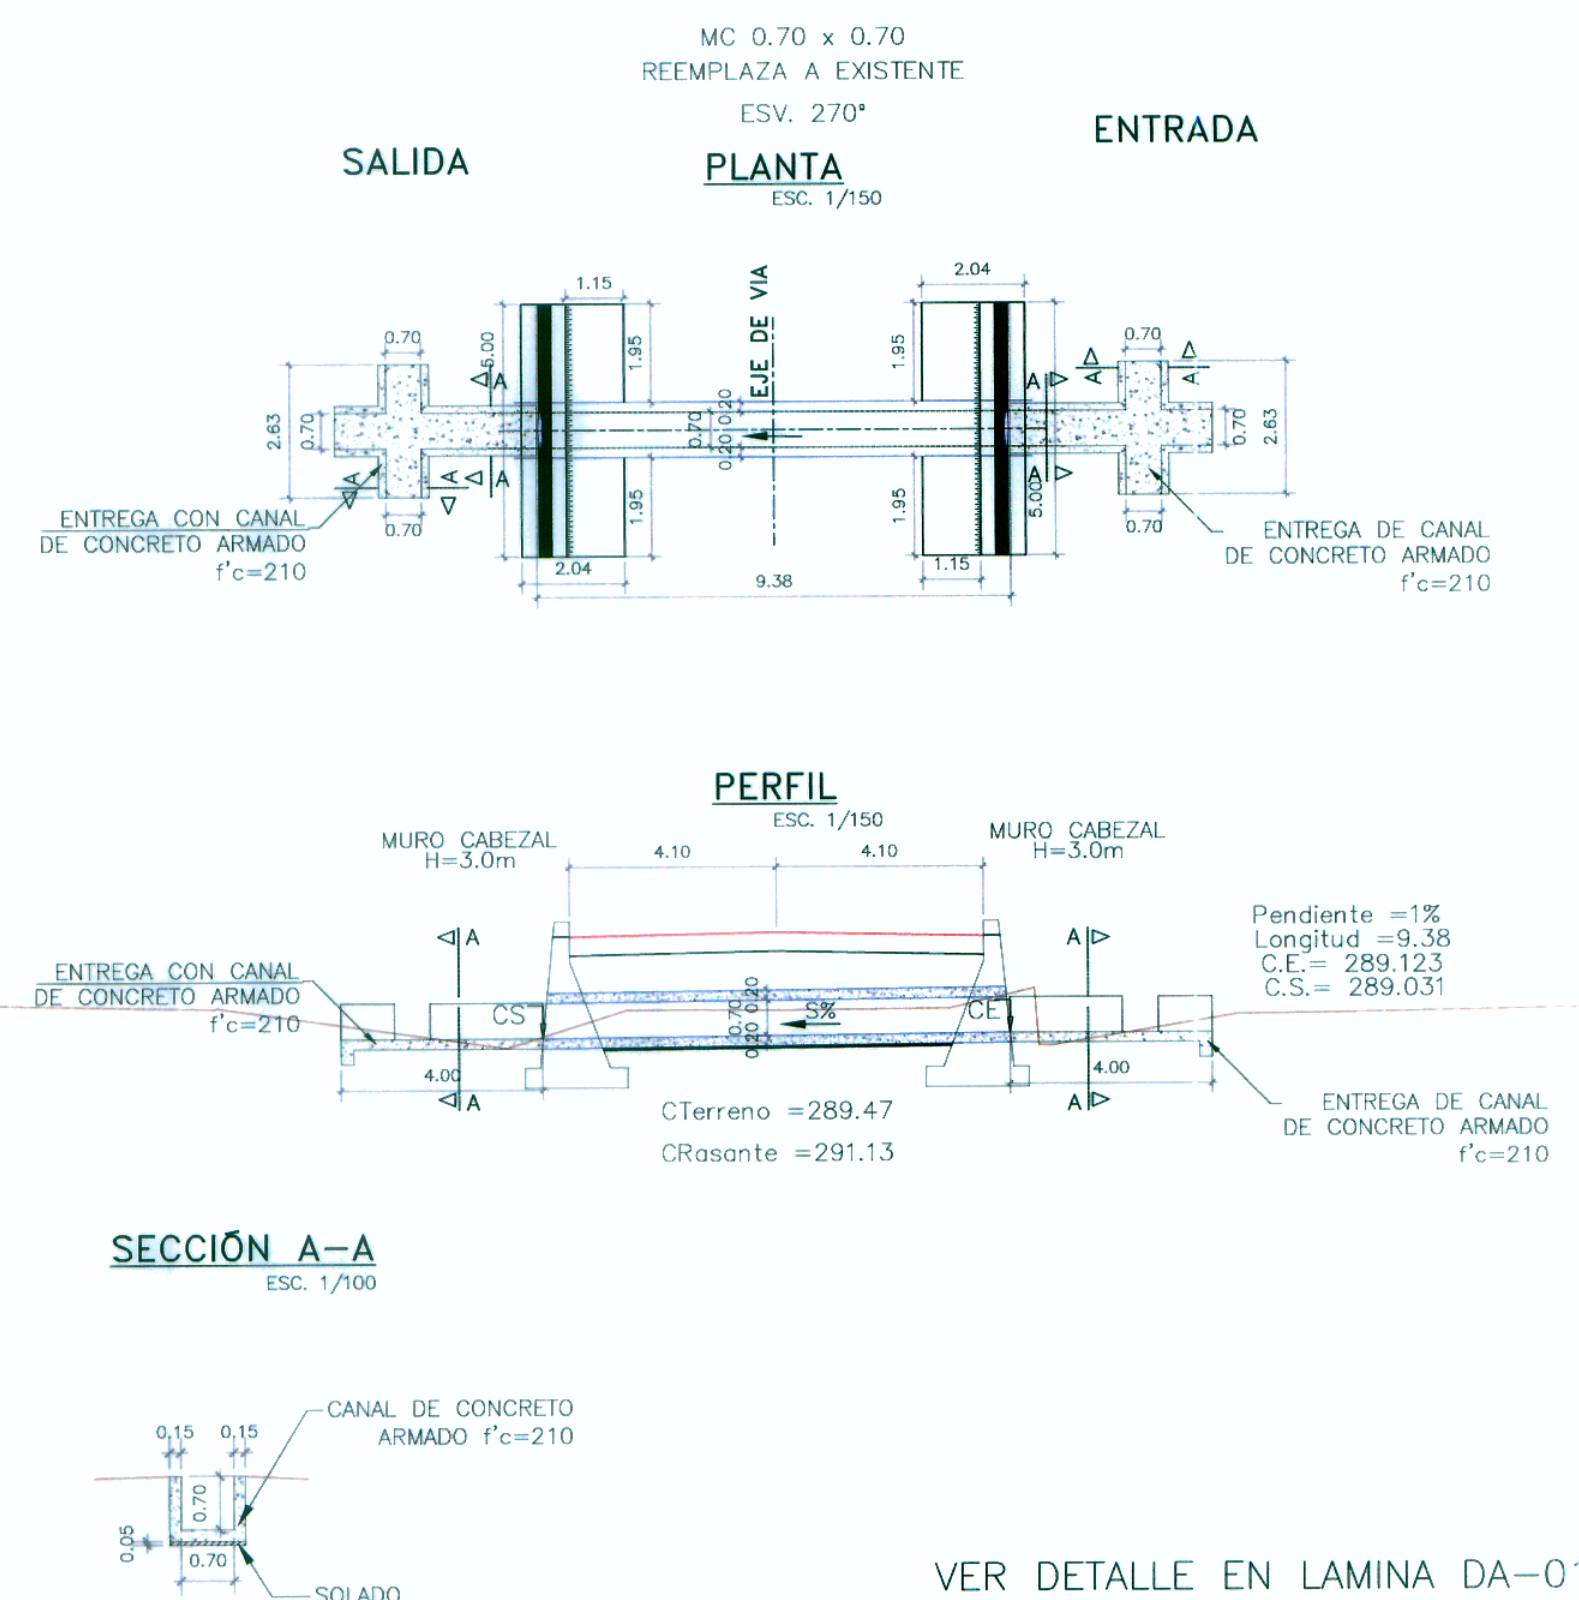

ALCANTARILLA KM =15+511

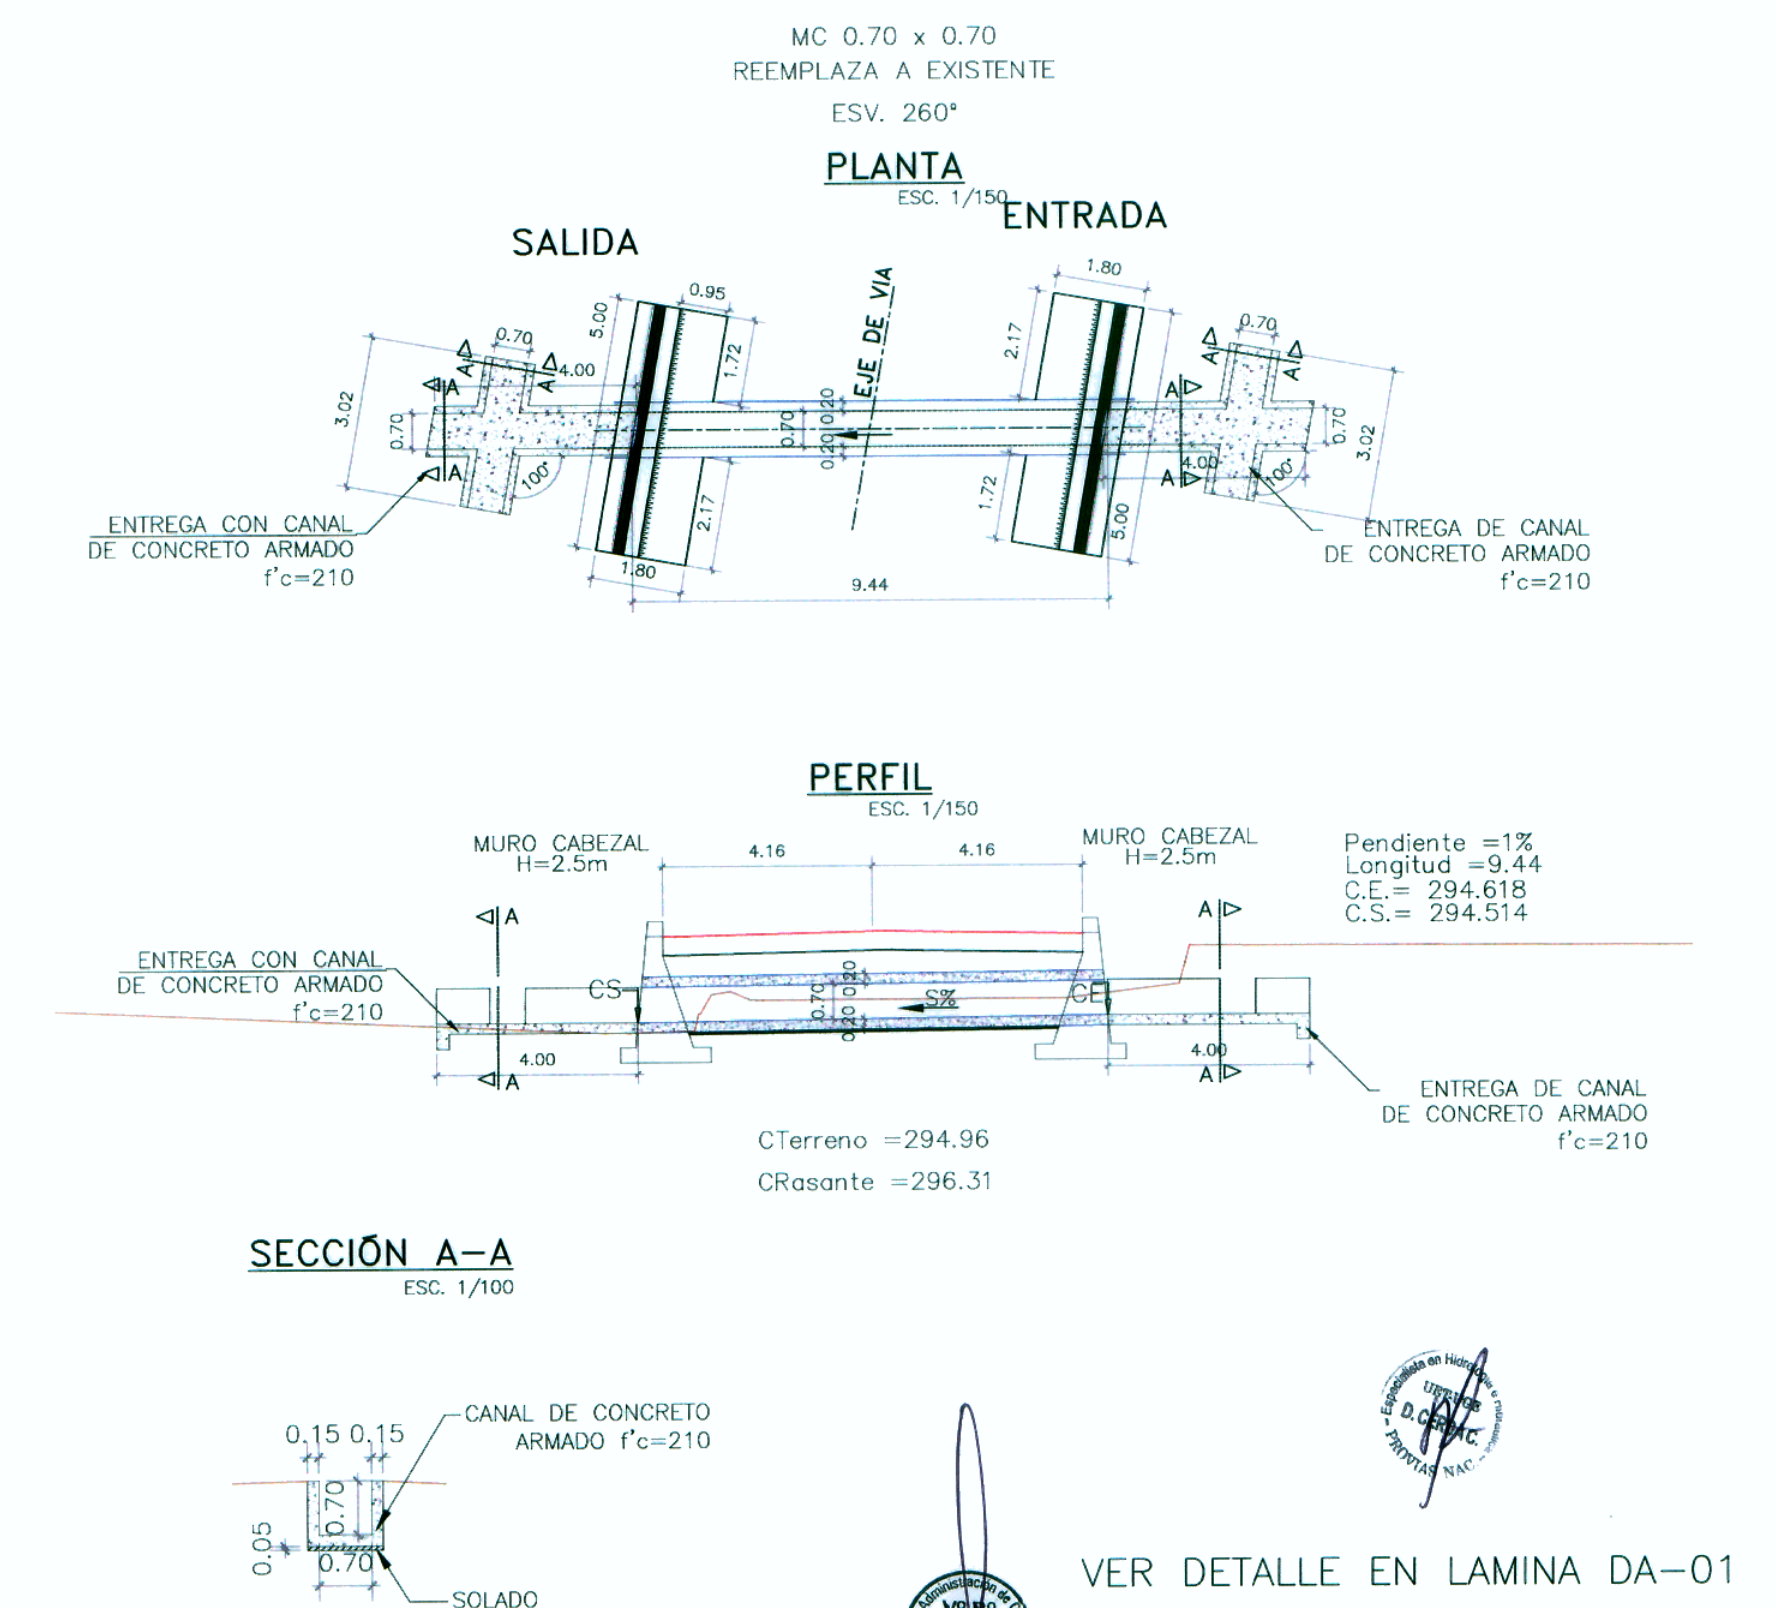

LEYENDA:

TMC=TUBERIA METALICA CORRUGADA SIMPLE
CE=COTA DE ENTRADA
CS=COTA DE SALIDA
SZ=PENDIENTE