



LETRAS H=20	ANCHO LETRAS	CLAVE IZQ	CLAVE DER	COMB	ESPACIO
MARCO					4.0
ESPACIO					13.75
L	14.7	I	III	III-I	4.1
U	16.0	I	I	I-I	5.1
N	16.0	I	I	I-I	4.1
A	20.0	III	III	III-III	4.1
H	16.0	I	I	I-I	4.1
U	16.0	I	I	I-I	5.1
A	20.0	III	III	III-III	4.1
N	16.0	I	I	I-I	4.1
A	20.0	III	III	III-III	4.1
↑	20.0				
ESPACIO					13.75
MARCO					4.0
TOTAL	171.70				90.30

Km 27+570

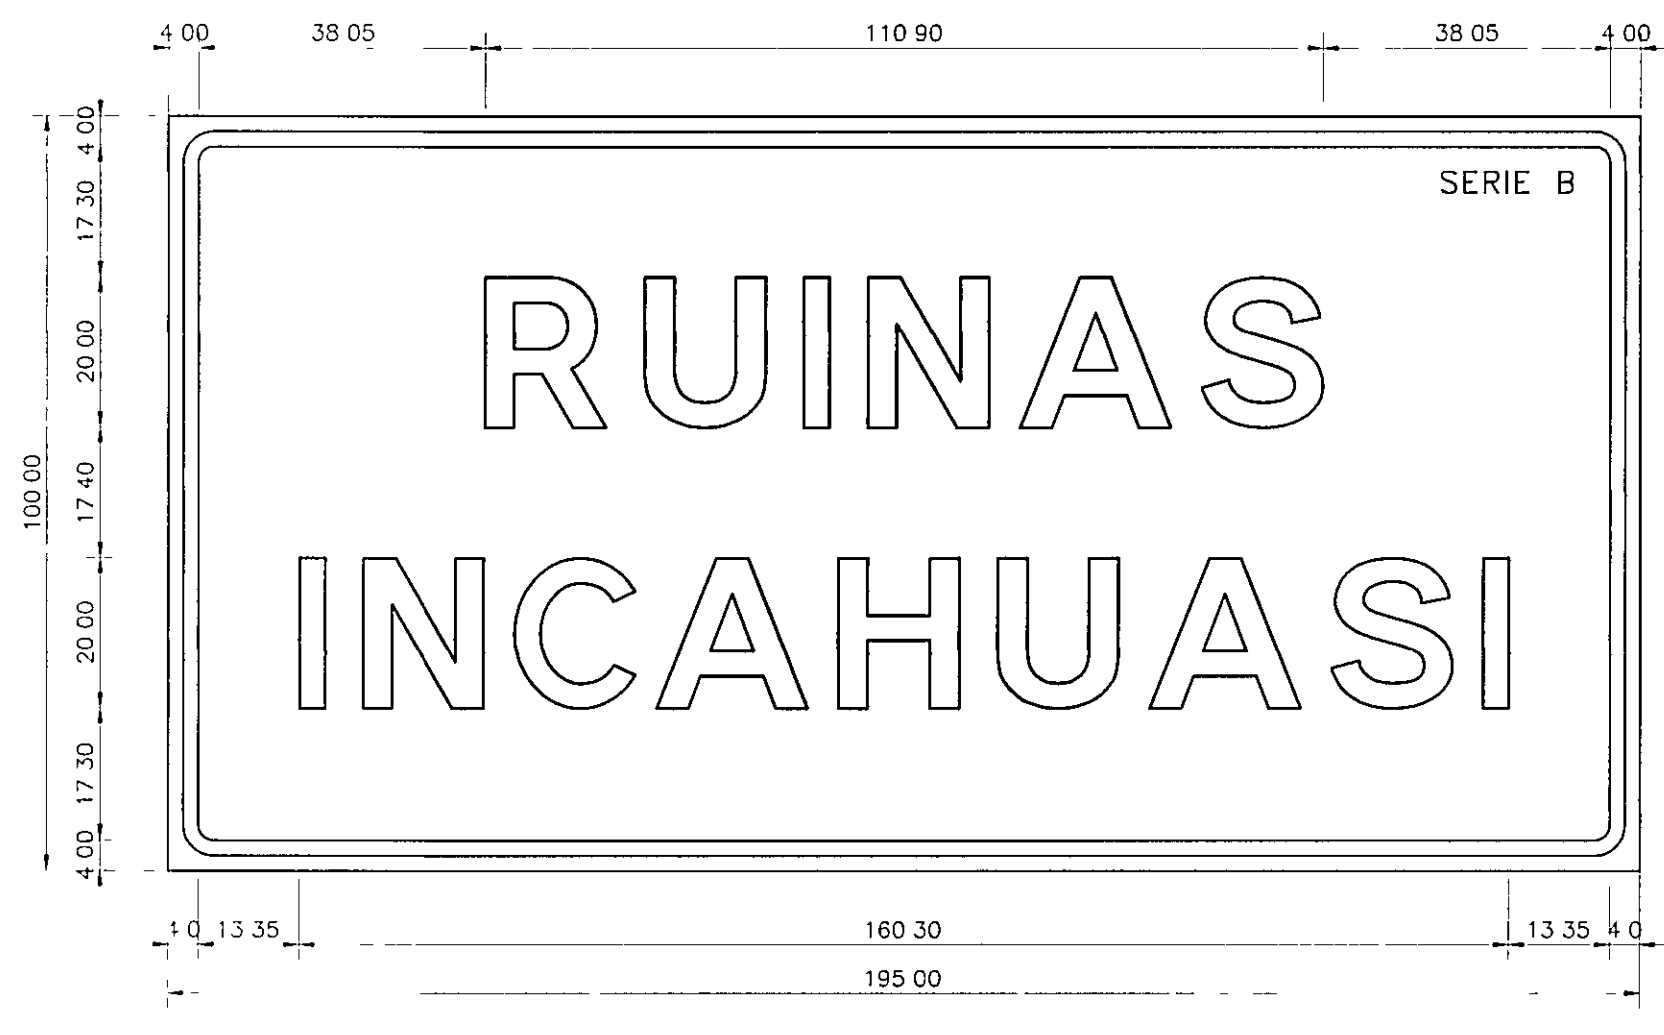


LETRAS H=20	ANCHO LETRAS	CLAVE IZQ	CLAVE DER	COMB	ESPACIO
MARCO					4.0
ESPACIO					38.05
R	16.0	I	II	II-I	5.1
U	16.0	I	I	I-I	5.1
Y	3.4	I	I	I-I	5.1
N	16.0	I	I	I-I	4.1
A	20.0	III	III	III-III	4.1
S	16.0	II	II	II-II	4.1
ESPACIO					38.05
MARCO					4.0
TOTAL	87.40				107.60

Km 29+500 (D)
Km 30+400 (I)

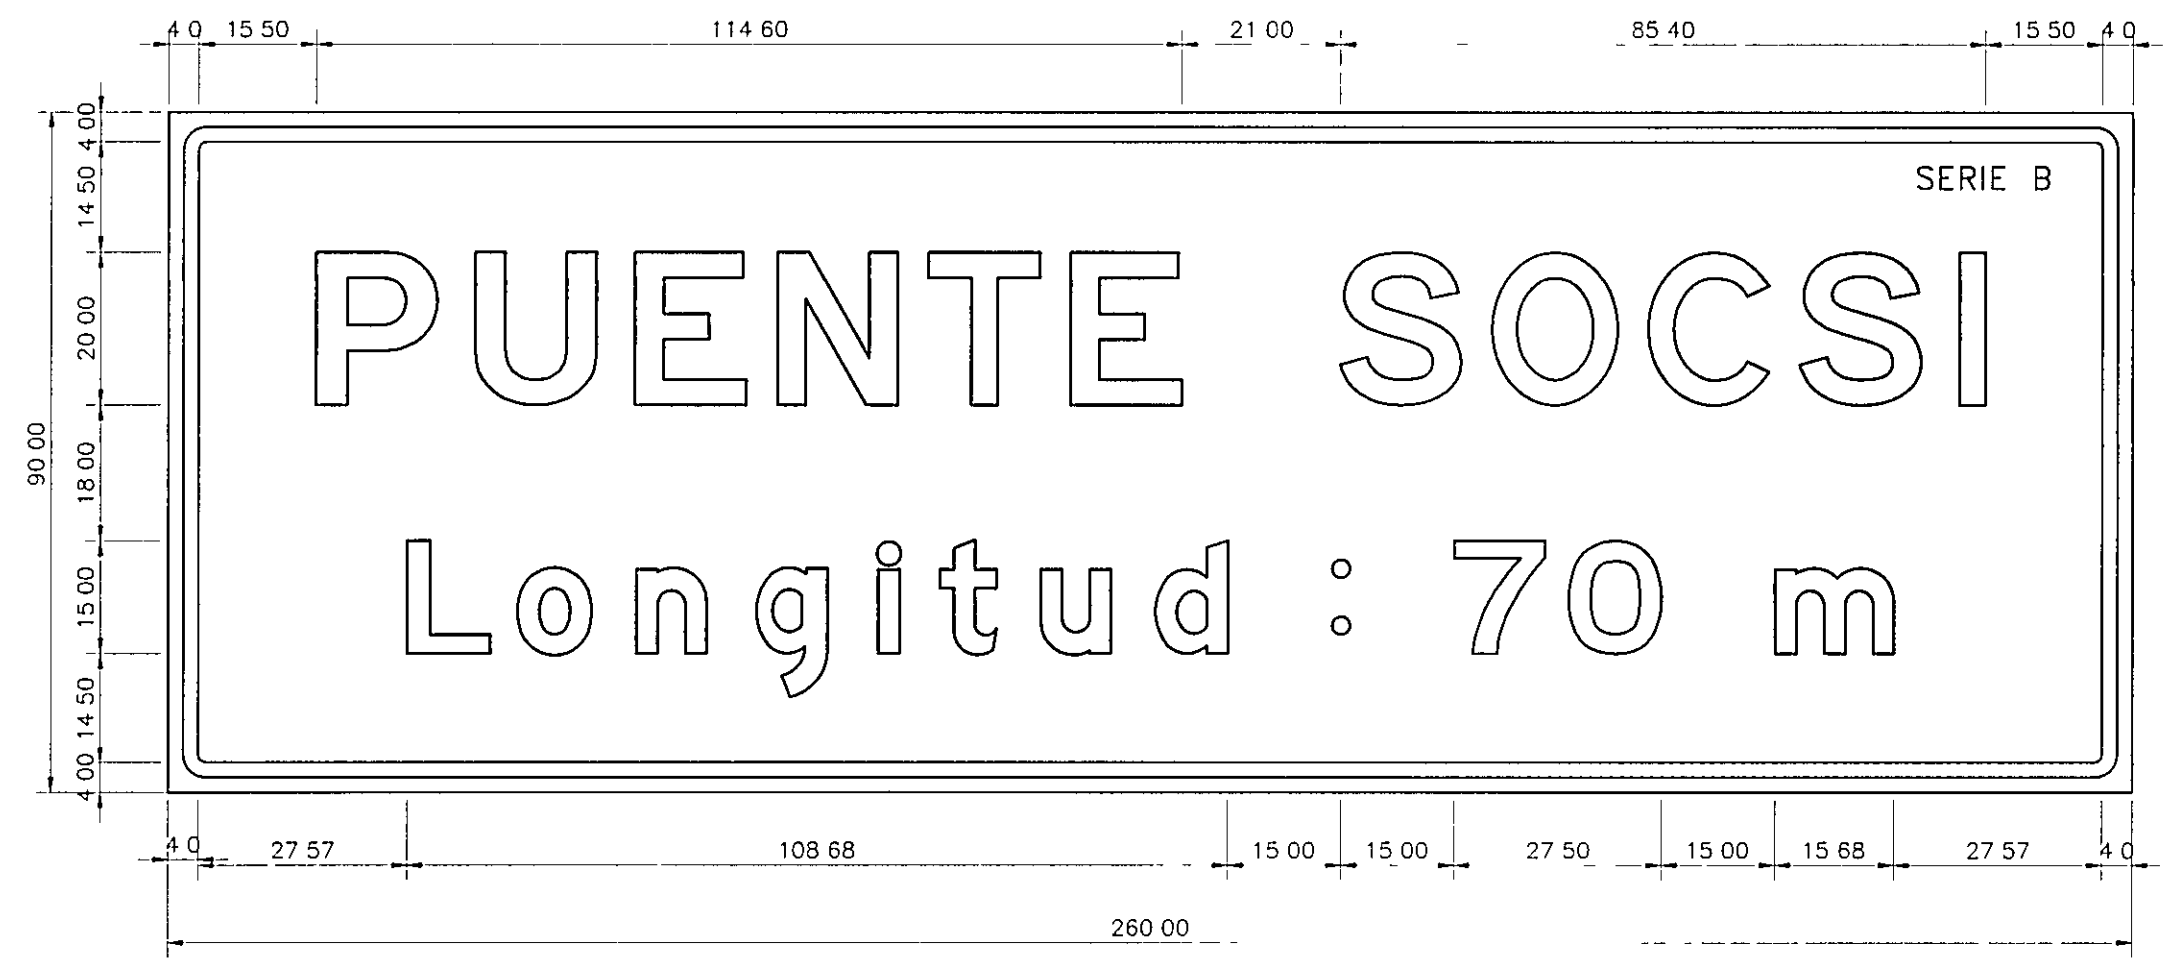


LETRAS H=20	ANCHO LETRAS	CLAVE IZQ	CLAVE DER	COMB	ESPACIO
MARCO					4.0
ESPACIO					15.50
P	16.0	I	II	II-I	5.1
U	16.0	I	I	I-I	5.1
E	14.7	I	III	III-I	4.1
N	16.0	I	I	I-I	4.1
T	14.7	III	III	III-III	4.1
E	14.7	I	III	III-I	4.1
S	16.0	II	II	II-II	4.1
O	16.6	II	II	II-II	4.1
C	16.0	II	III	III-II	4.1
S	16.0	II	II	II-II	4.1
I	3.4	I	I	I-I	5.1
ESPACIO					15.50
MARCO					4.0
TOTAL	160.10				99.90

Km 27+660
Km 27+830

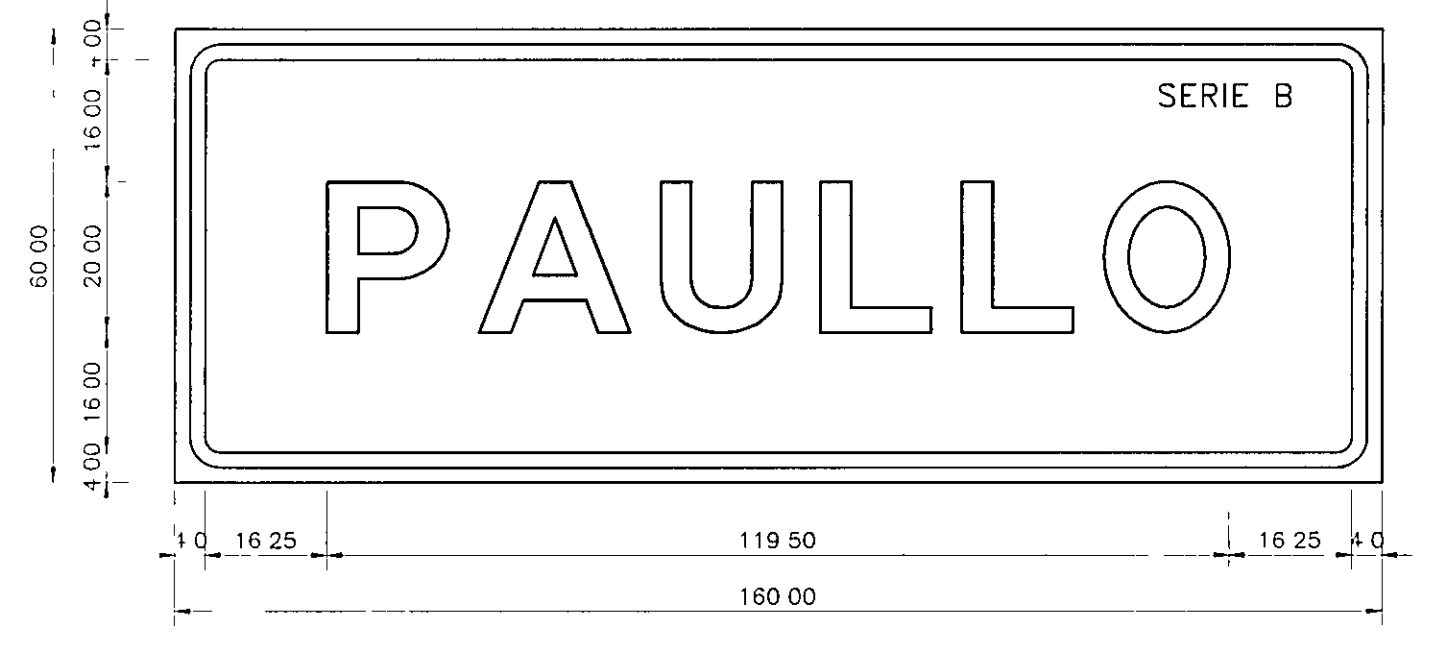


LETRAS H=20	ANCHO LETRAS	CLAVE IZQ	CLAVE DER	COMB	ESPACIO
MARCO					4.0
ESPACIO					16.25
P	16.0	I	II	II-I	4.1
A	20.0	III	III	III-III	4.1
U	16.0	I	I	I-I	5.1
L	14.7	I	III	III-I	4.1
L	14.7	I	III	III-I	4.1
O	16.6	II	II	II-II	4.1
ESPACIO					16.25
MARCO					4.0
TOTAL	98.00				62.00

Km 30+700(D)
Km 31+580(I)

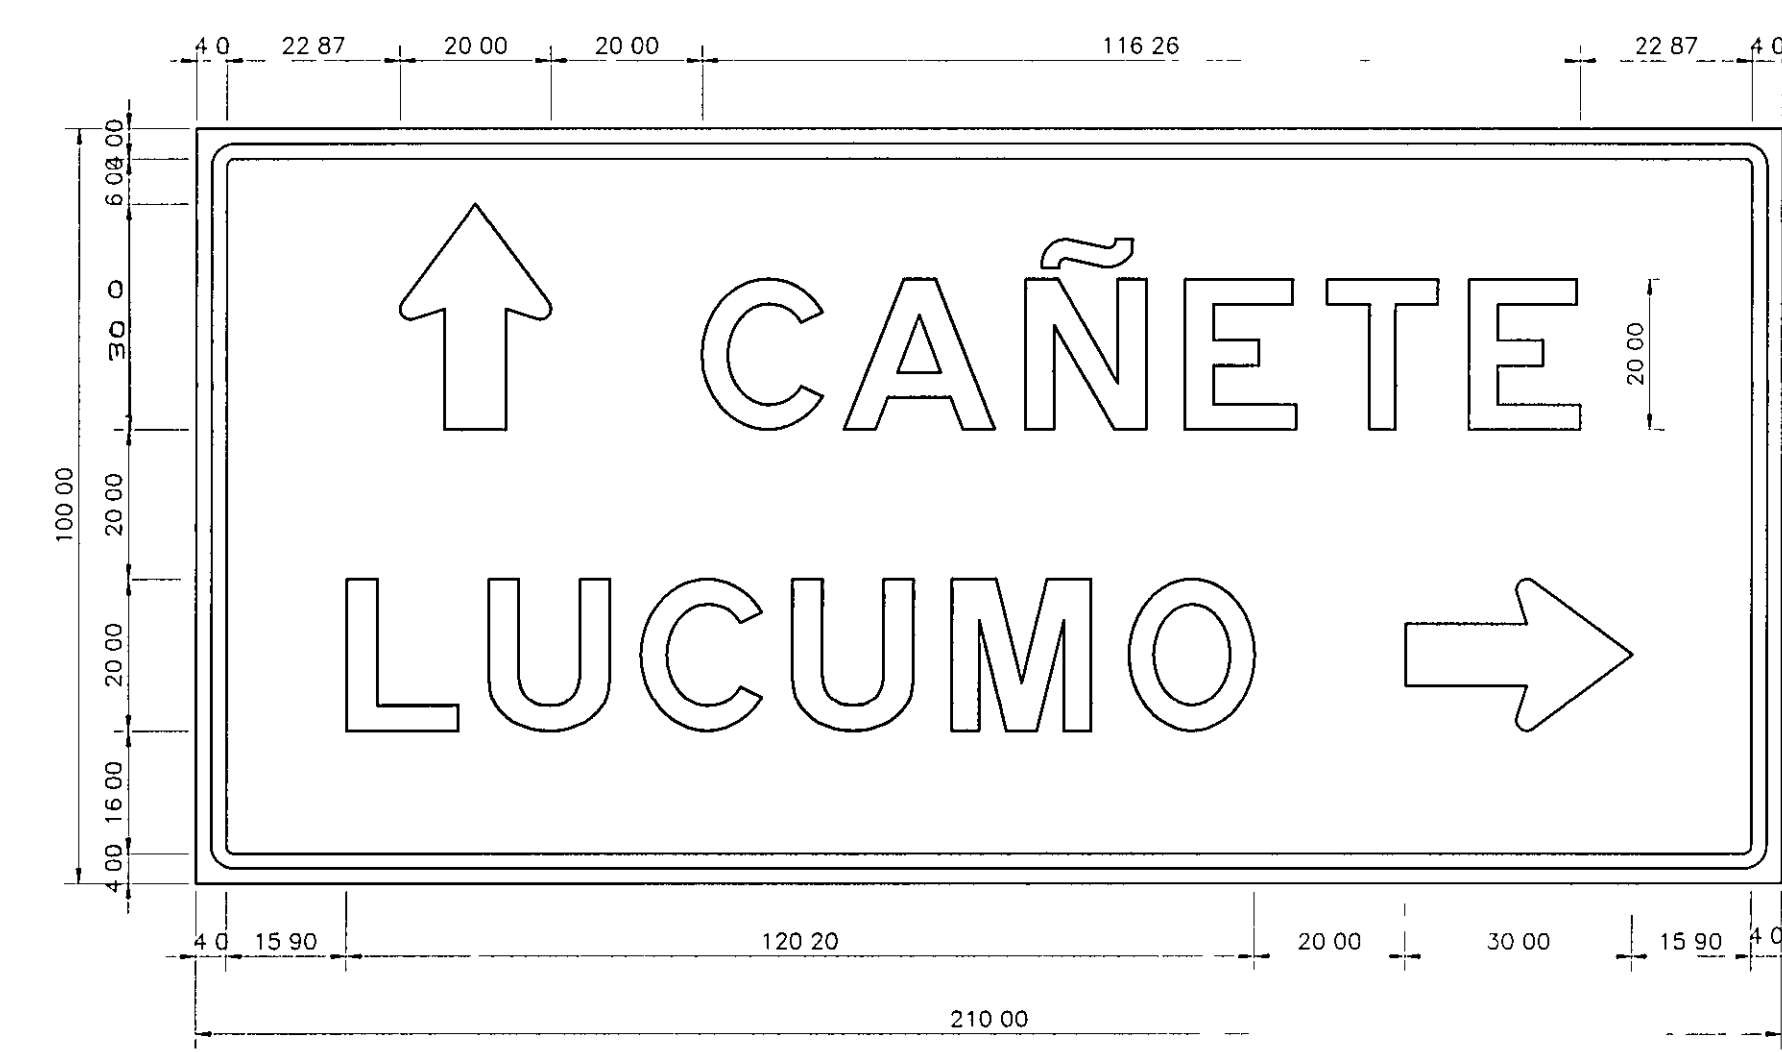

LETRAS H=20	ANCHO LETRAS	CLAVE IZQ	CLAVE DER	COMB	ESPACIO
MARCO					4.0
ESPACIO					22.87
↑	20.0				
C	16.0	II	III	III-II	2.8
A	20.0	III	III	III-III	4.1
Ñ	16.0	I	I	I-I	5.1
E	14.7	I	III	III-I	2.8
T	14.7	III	III	III-III	4.1
E	14.7	I	III	III-I	4.1
ESPACIO					22.87
MARCO					4.0
TOTAL	116.10				93.90

Km 27+780

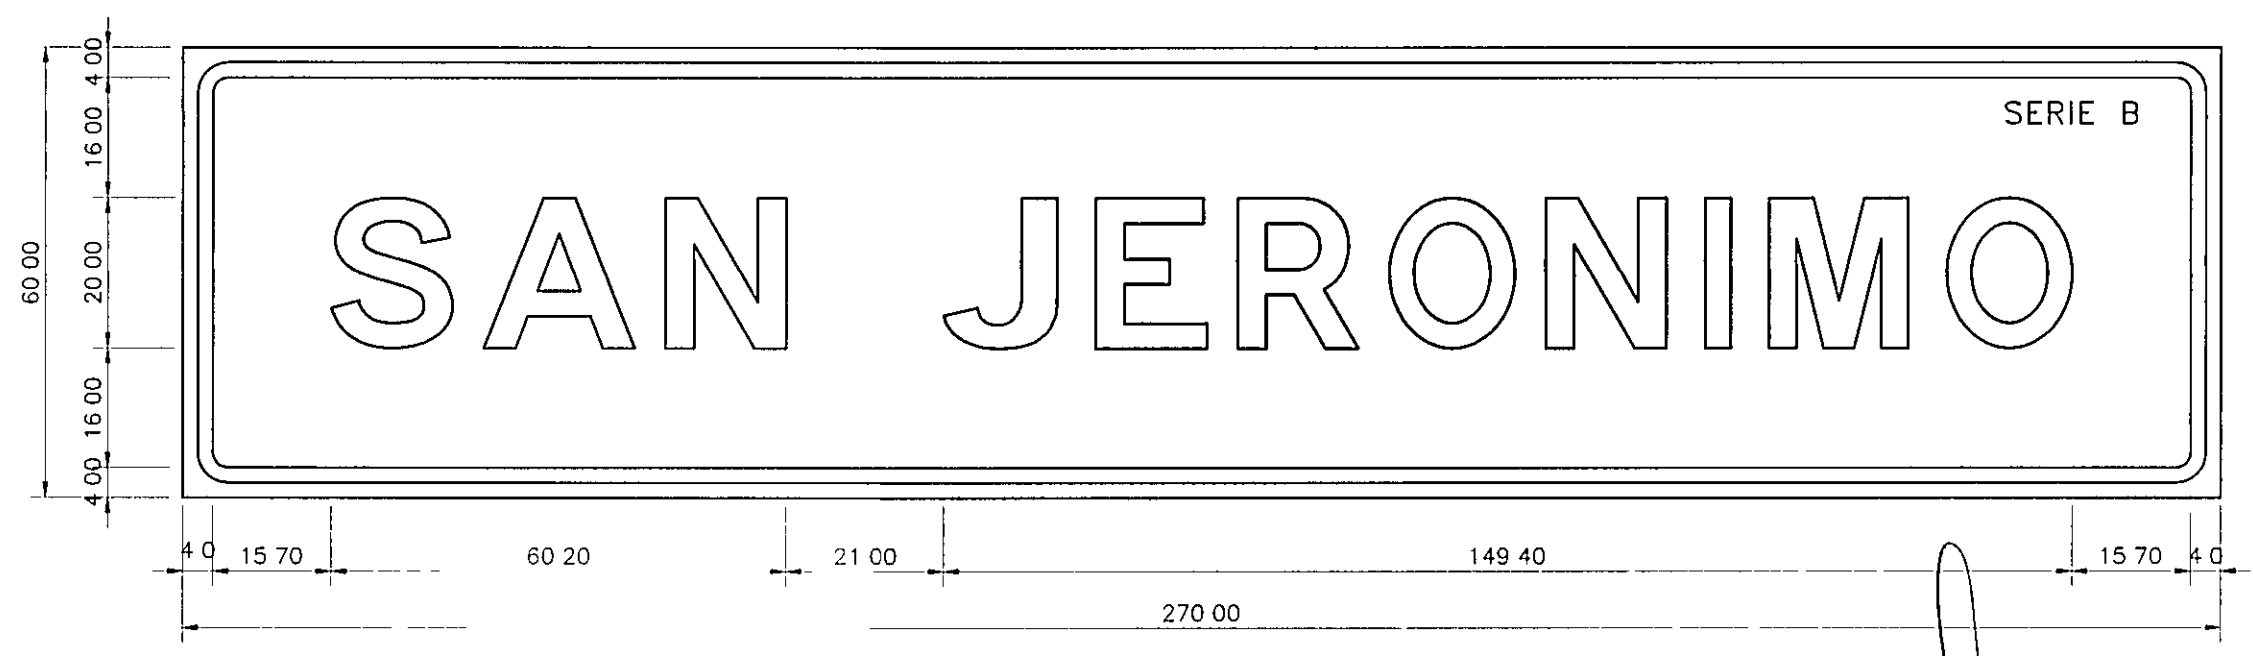

LETRAS H=20	ANCHO LETRAS	CLAVE IZQ	CLAVE DER	COMB	ESPACIO
MARCO					4.0
ESPACIO					17.77
S	16.0	II	II	II-II	4.1
A	20.0	III	III	III-III	4.1
N	16.0	I	I	I-I	4.1
J	15.0	III	I	I-I	5.1
E	14.7	I	III	III-I	4.1
R	16.0	I	II	II-I	4.1
O	16.6	II	II	II-II	4.1
N	16.0	I	I	I-I	5.1
I	3.4	I	I	I-I	5.1
M	18.4	I	I	I-I	5.1
O	16.6	II	II	II-II	5.1
ESPACIO					17.77
MARCO					4.0
TOTAL	168.70				101.30

Km 32+680 (D)
Km 34+100 (I)

Ing. Marina C. Mendez
Espec. Señalización Vial
CIP 2666

Ing. Juan Carlos Rosas
Jefe de Estudio
CIP 15227