



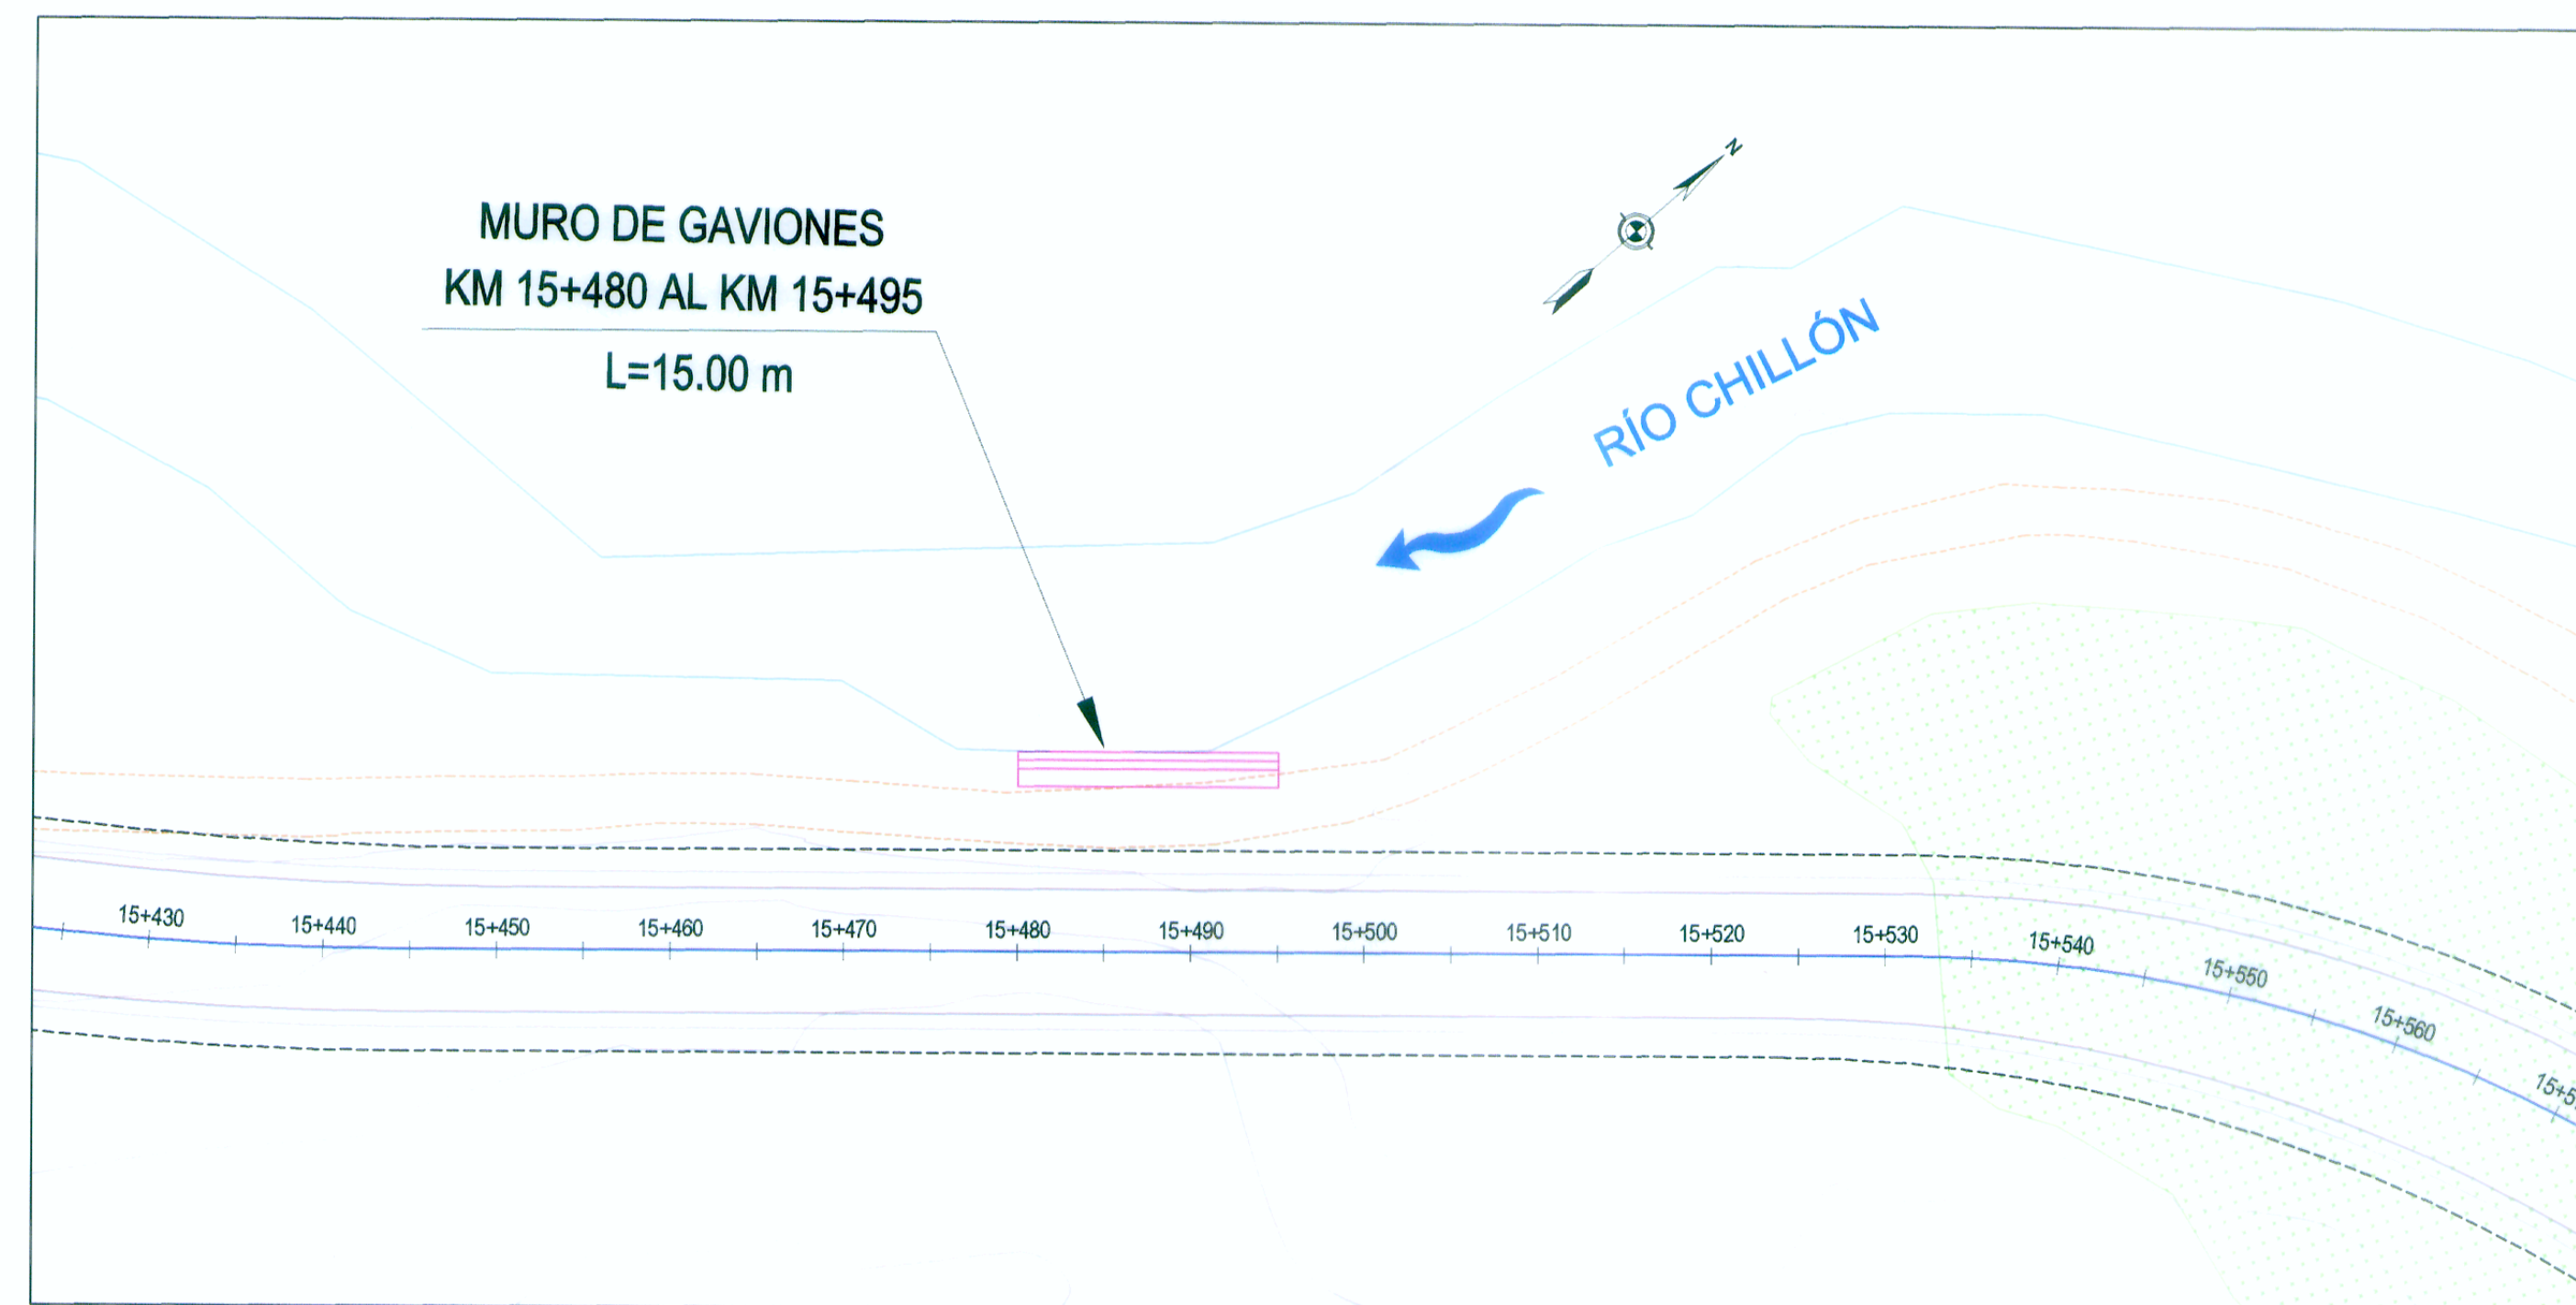

PLANTA


Muro Gavión 15+480 - 15+495

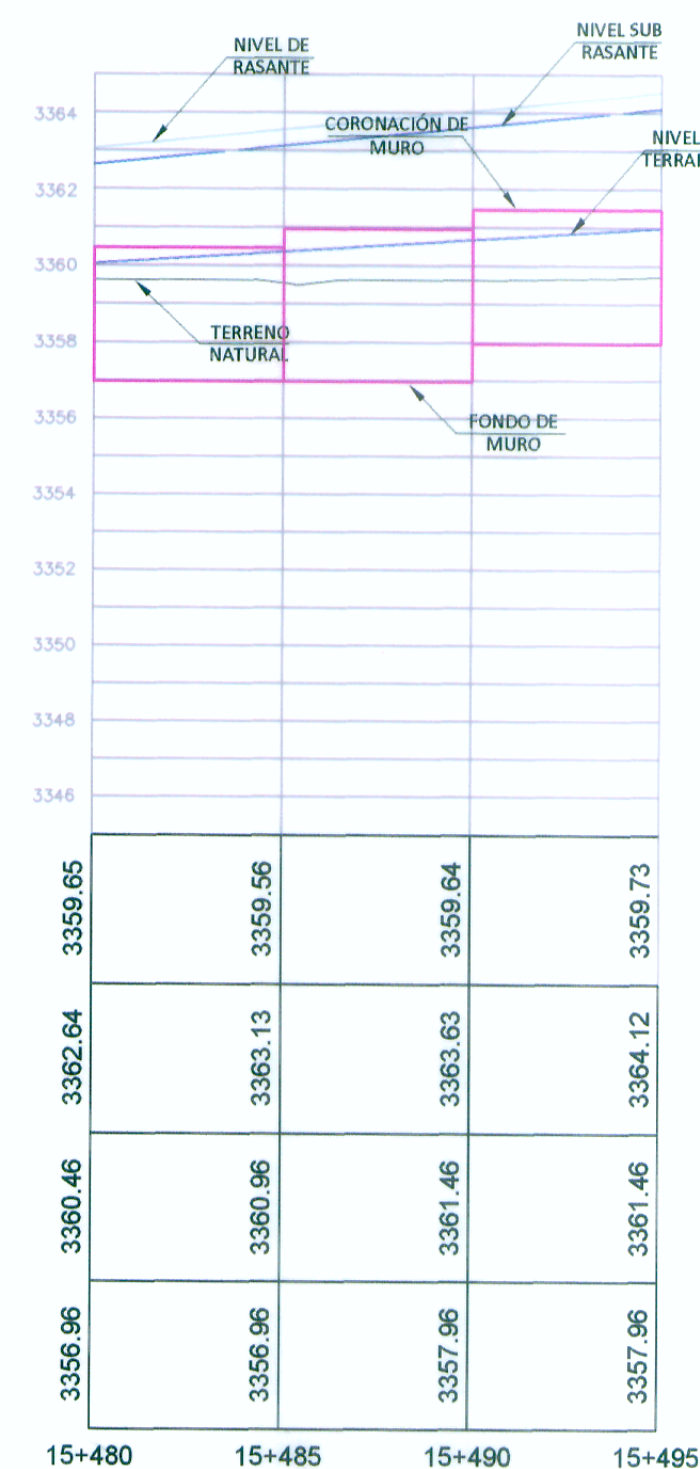

COTA TERRENO	3359.65	3359.56	3359.64	3359.73
COTA SUB RASANTE	3362.64	3363.13	3363.63	3364.12
COTA CORONACION	3360.46	3360.96	3361.46	3361.46
COTA CIMENTACION	3356.96	3356.96	3357.96	3357.96

PERFIL LONGITUDINAL

Esc. 1/200

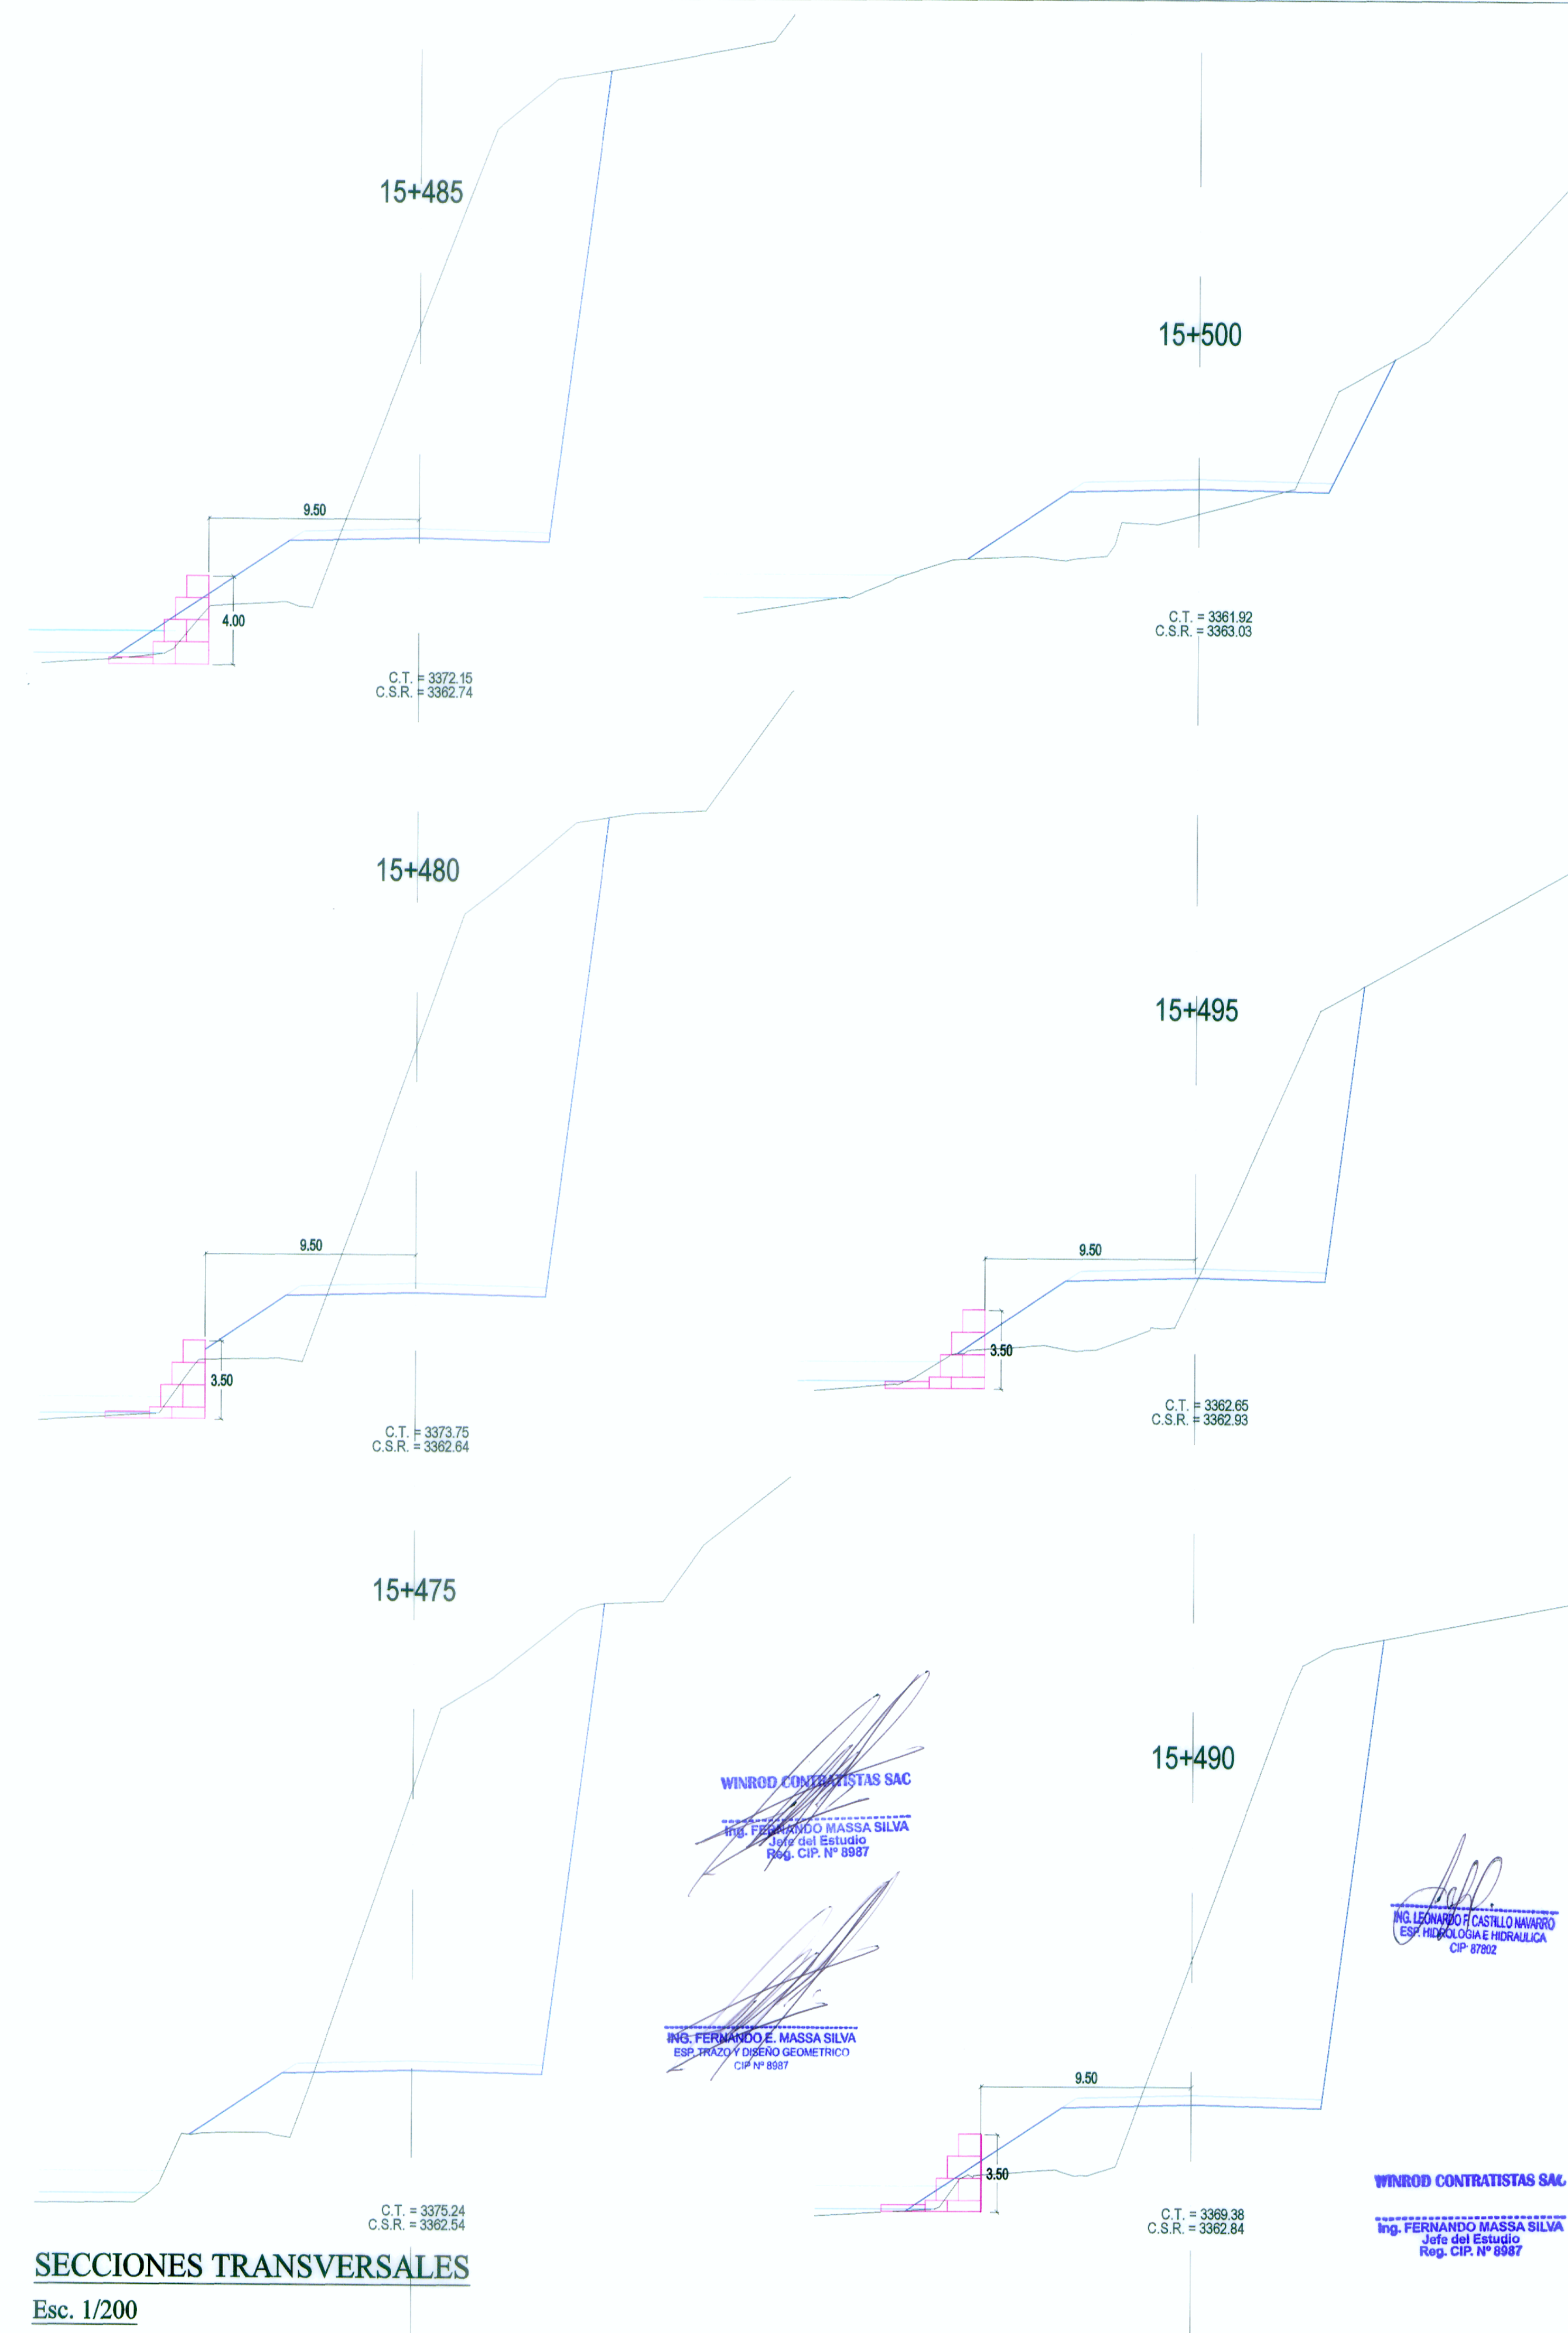

SECCIONES TRANSVERSALES

Esc. 1/200