



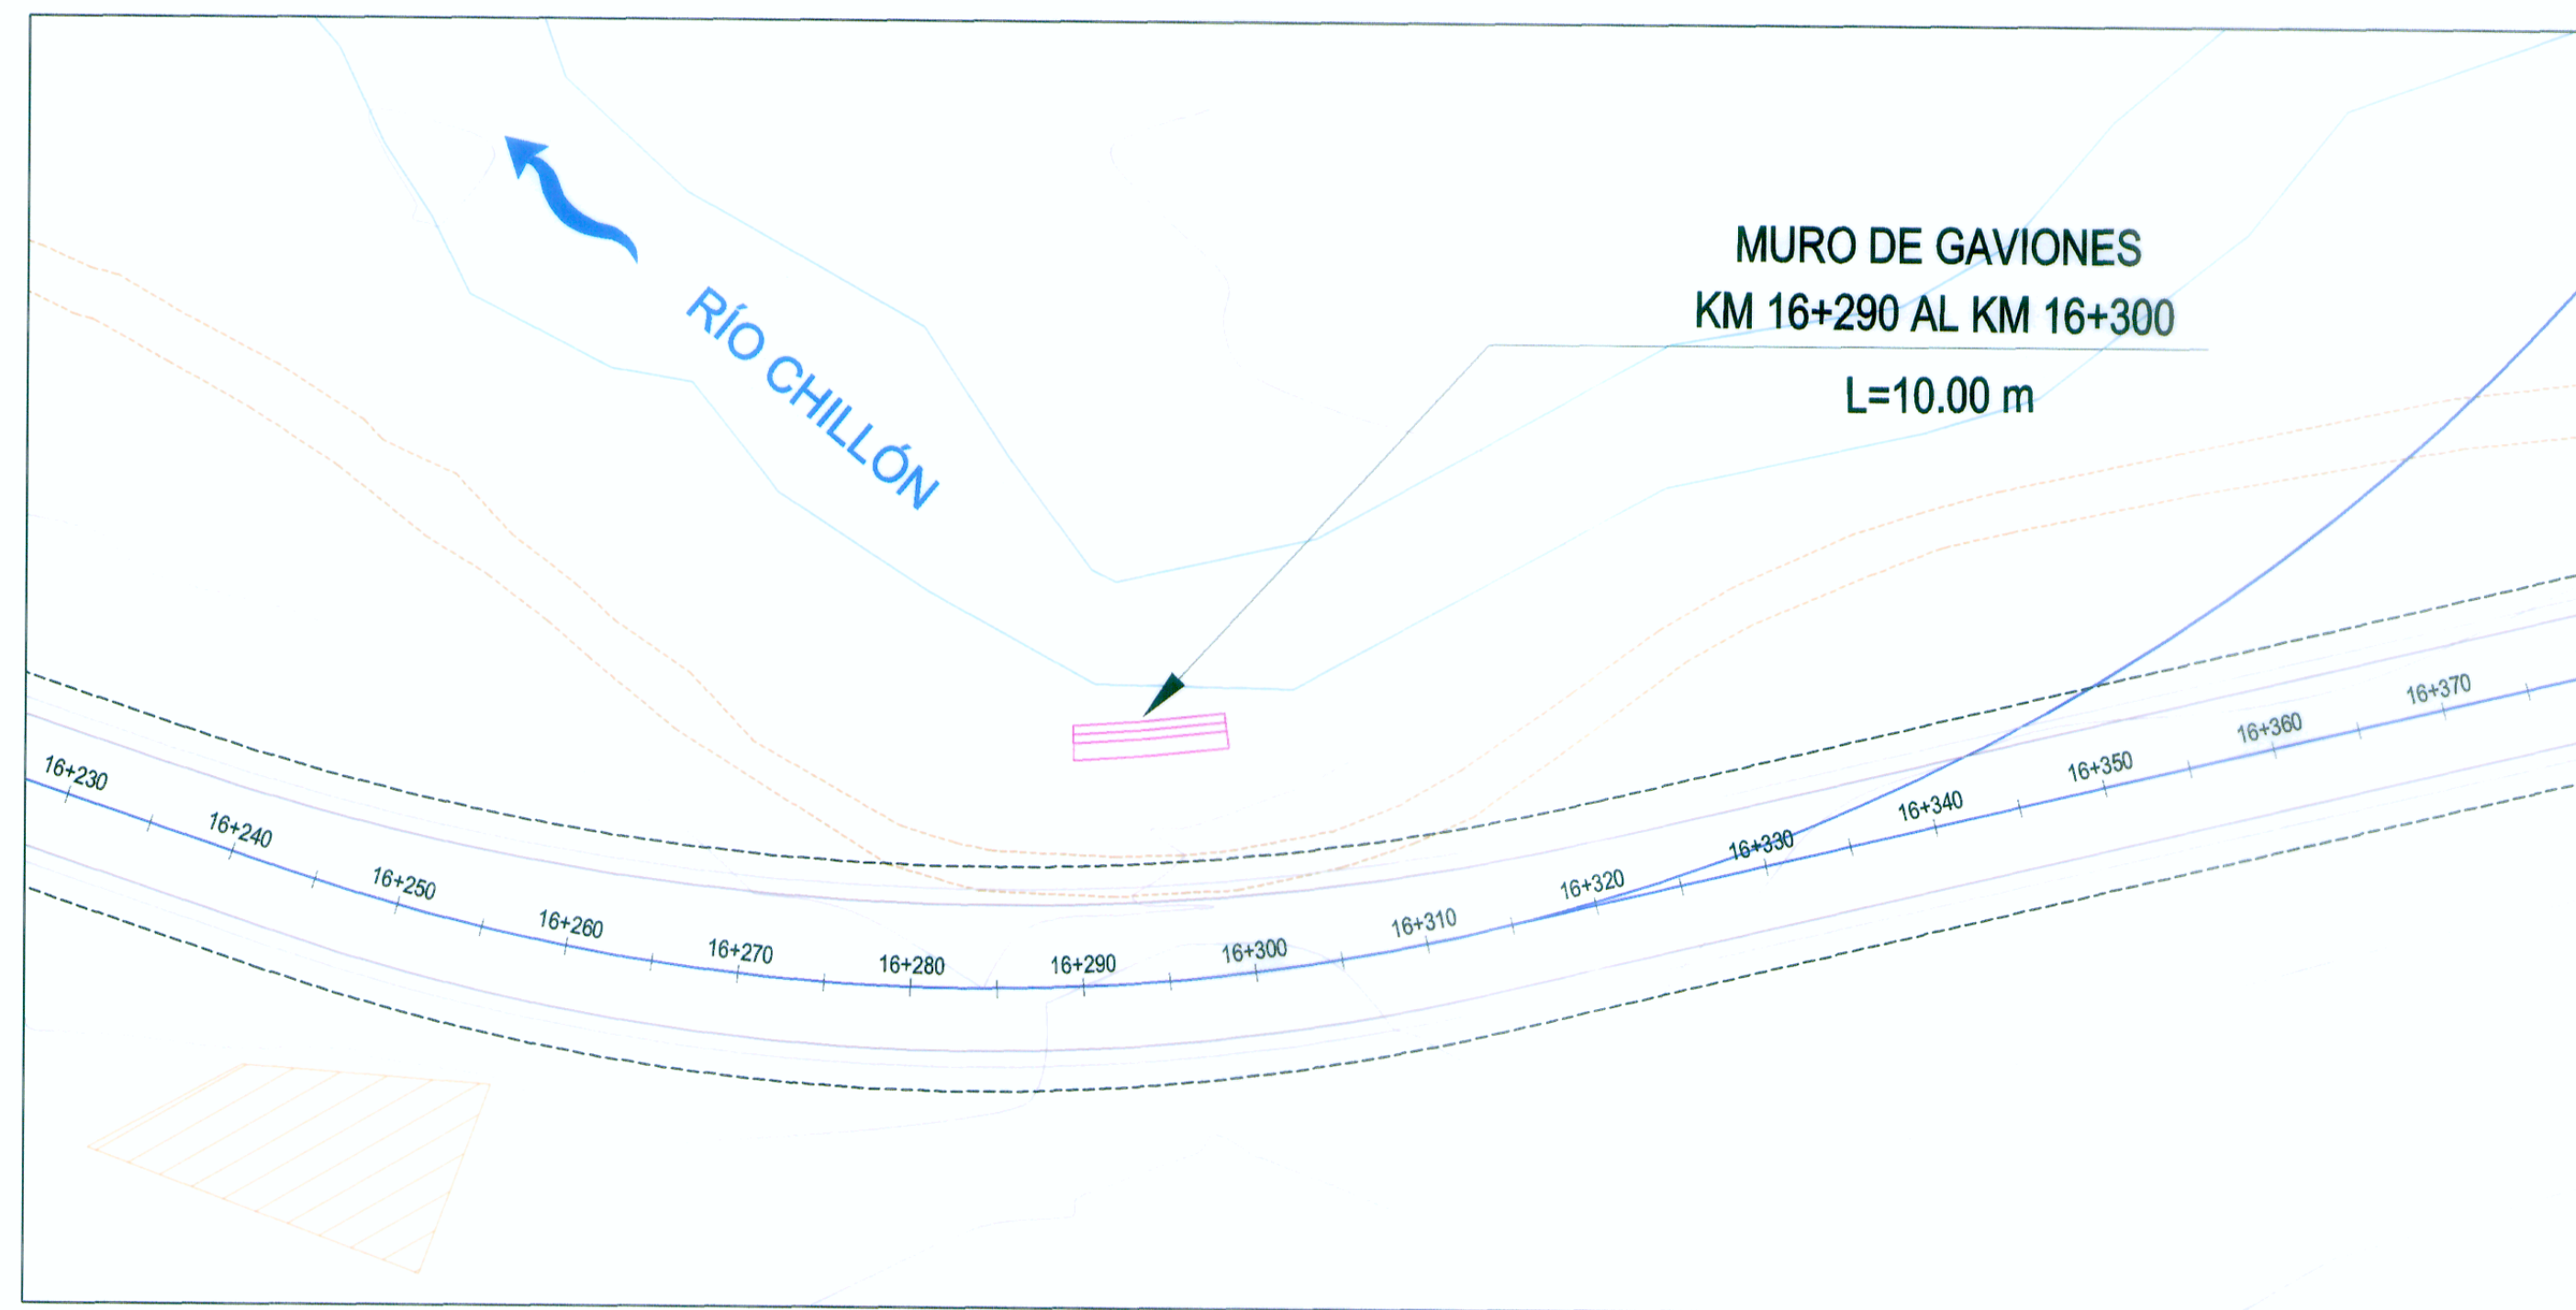

PLANTA


Muro Gavión 16+290 - 16+300

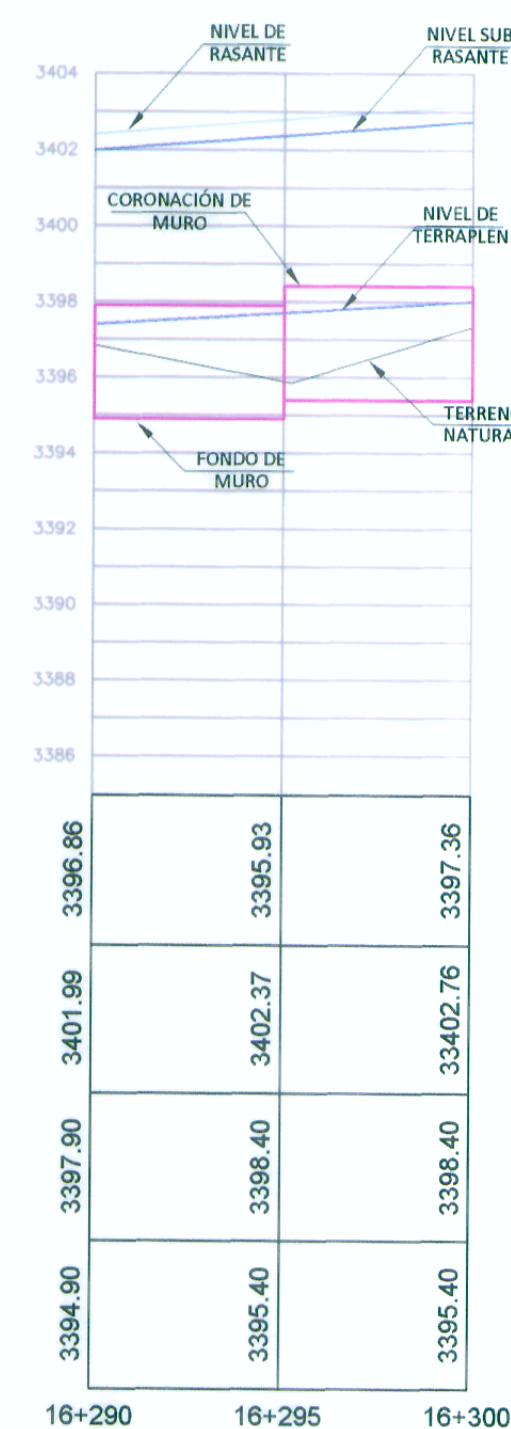

COTA TERRENO	3396.88	3401.99	3397.36
COTA SUB RASANTE	3397.90	3402.37	3398.40
COTA CORONACION	3394.90	3395.40	3395.40
COTA CIMENTACION	3394.90	3395.40	3395.40

PERFIL LONGITUDINAL

Esc. 1/200

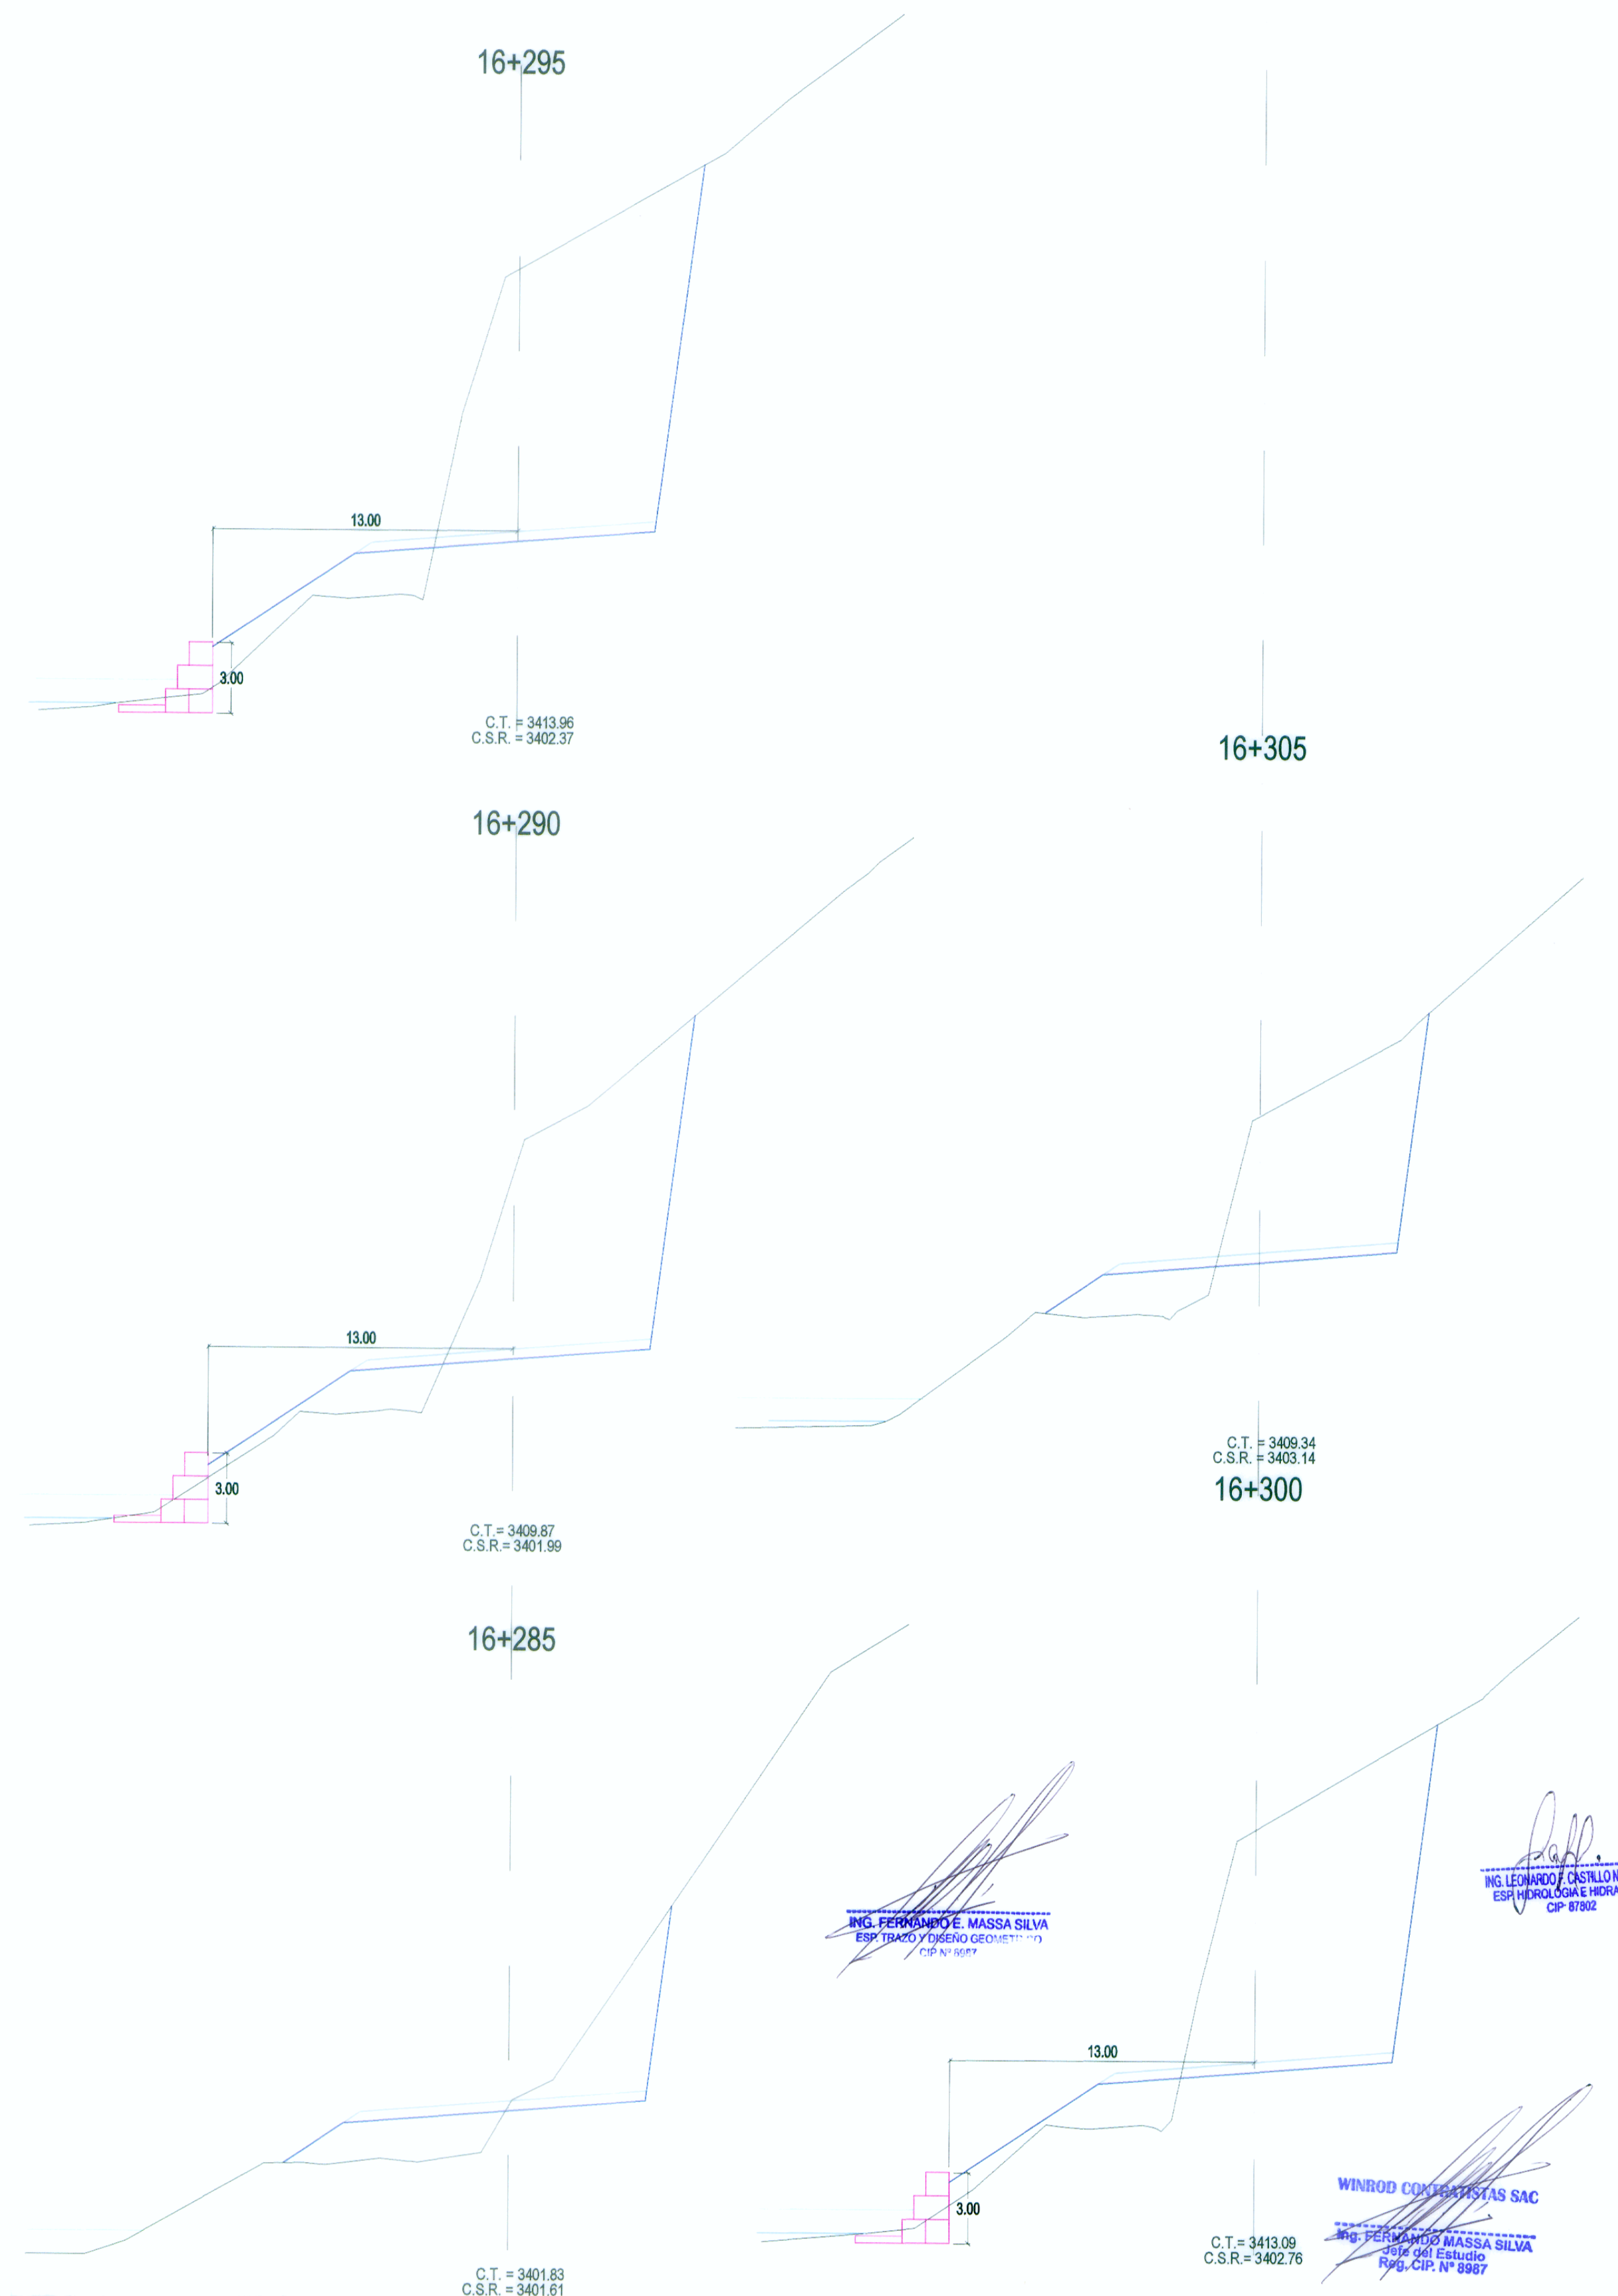

SECCIONES TRANSVERSALES

Esc. 1/200