



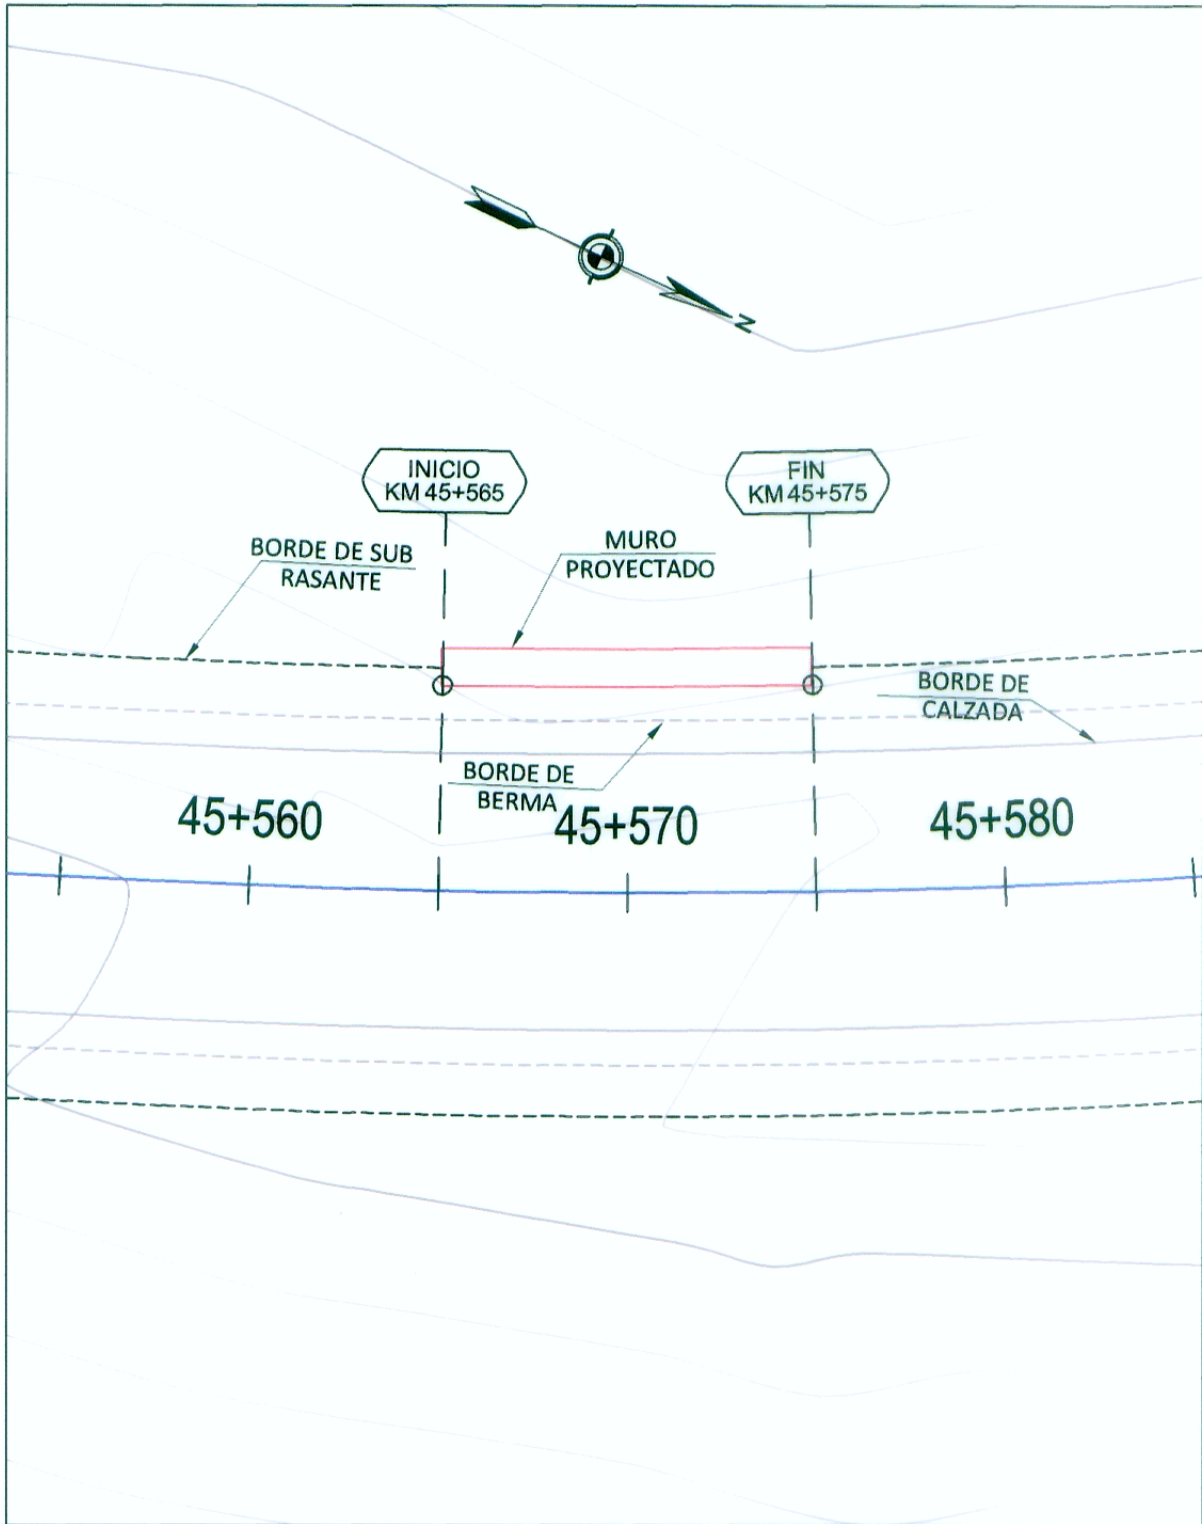


PLANTA

MURO 45+565 - 45+575

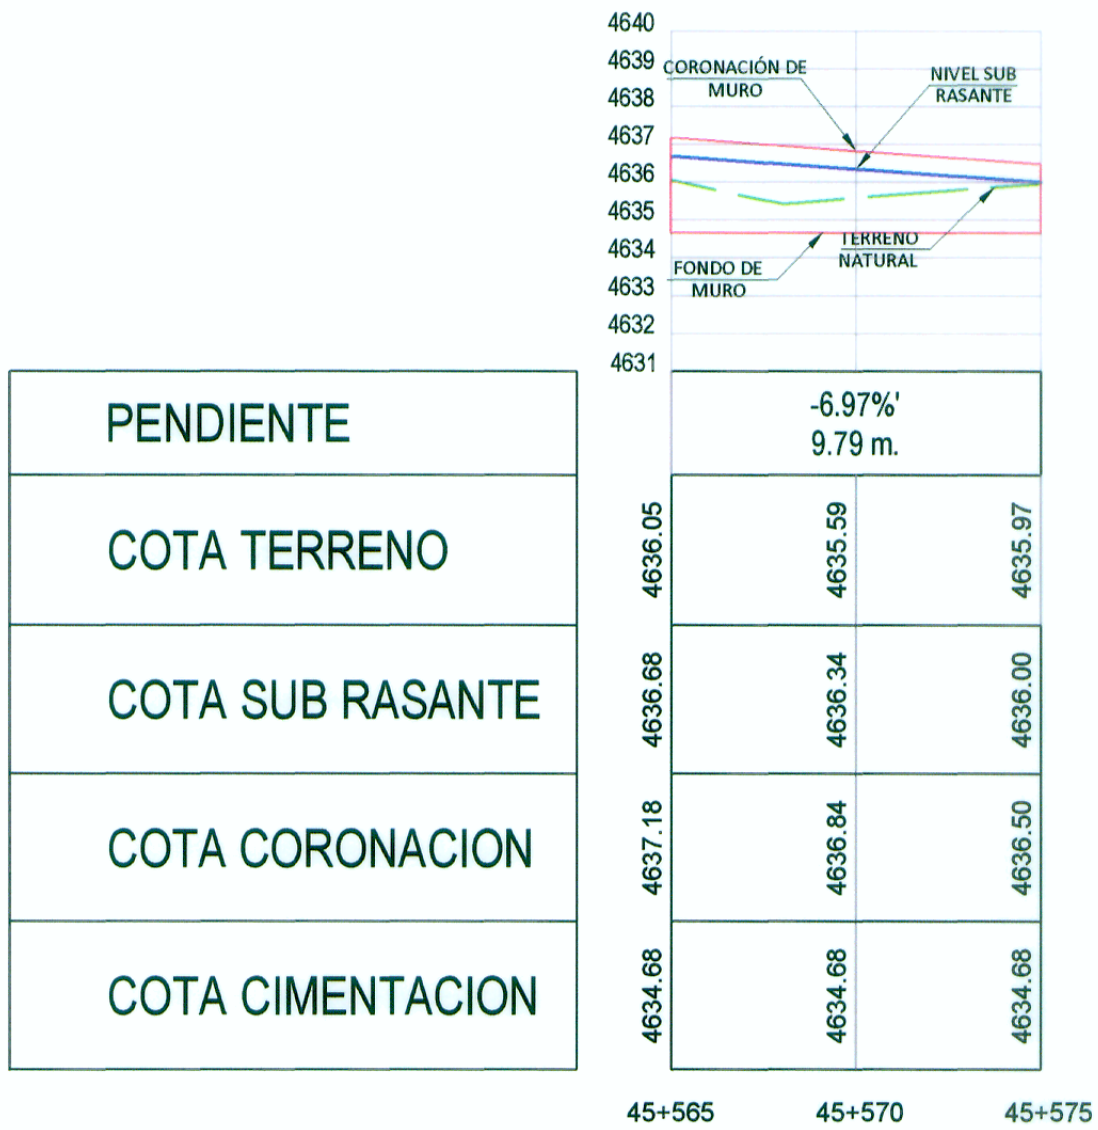

PERFIL LONGITUDINAL

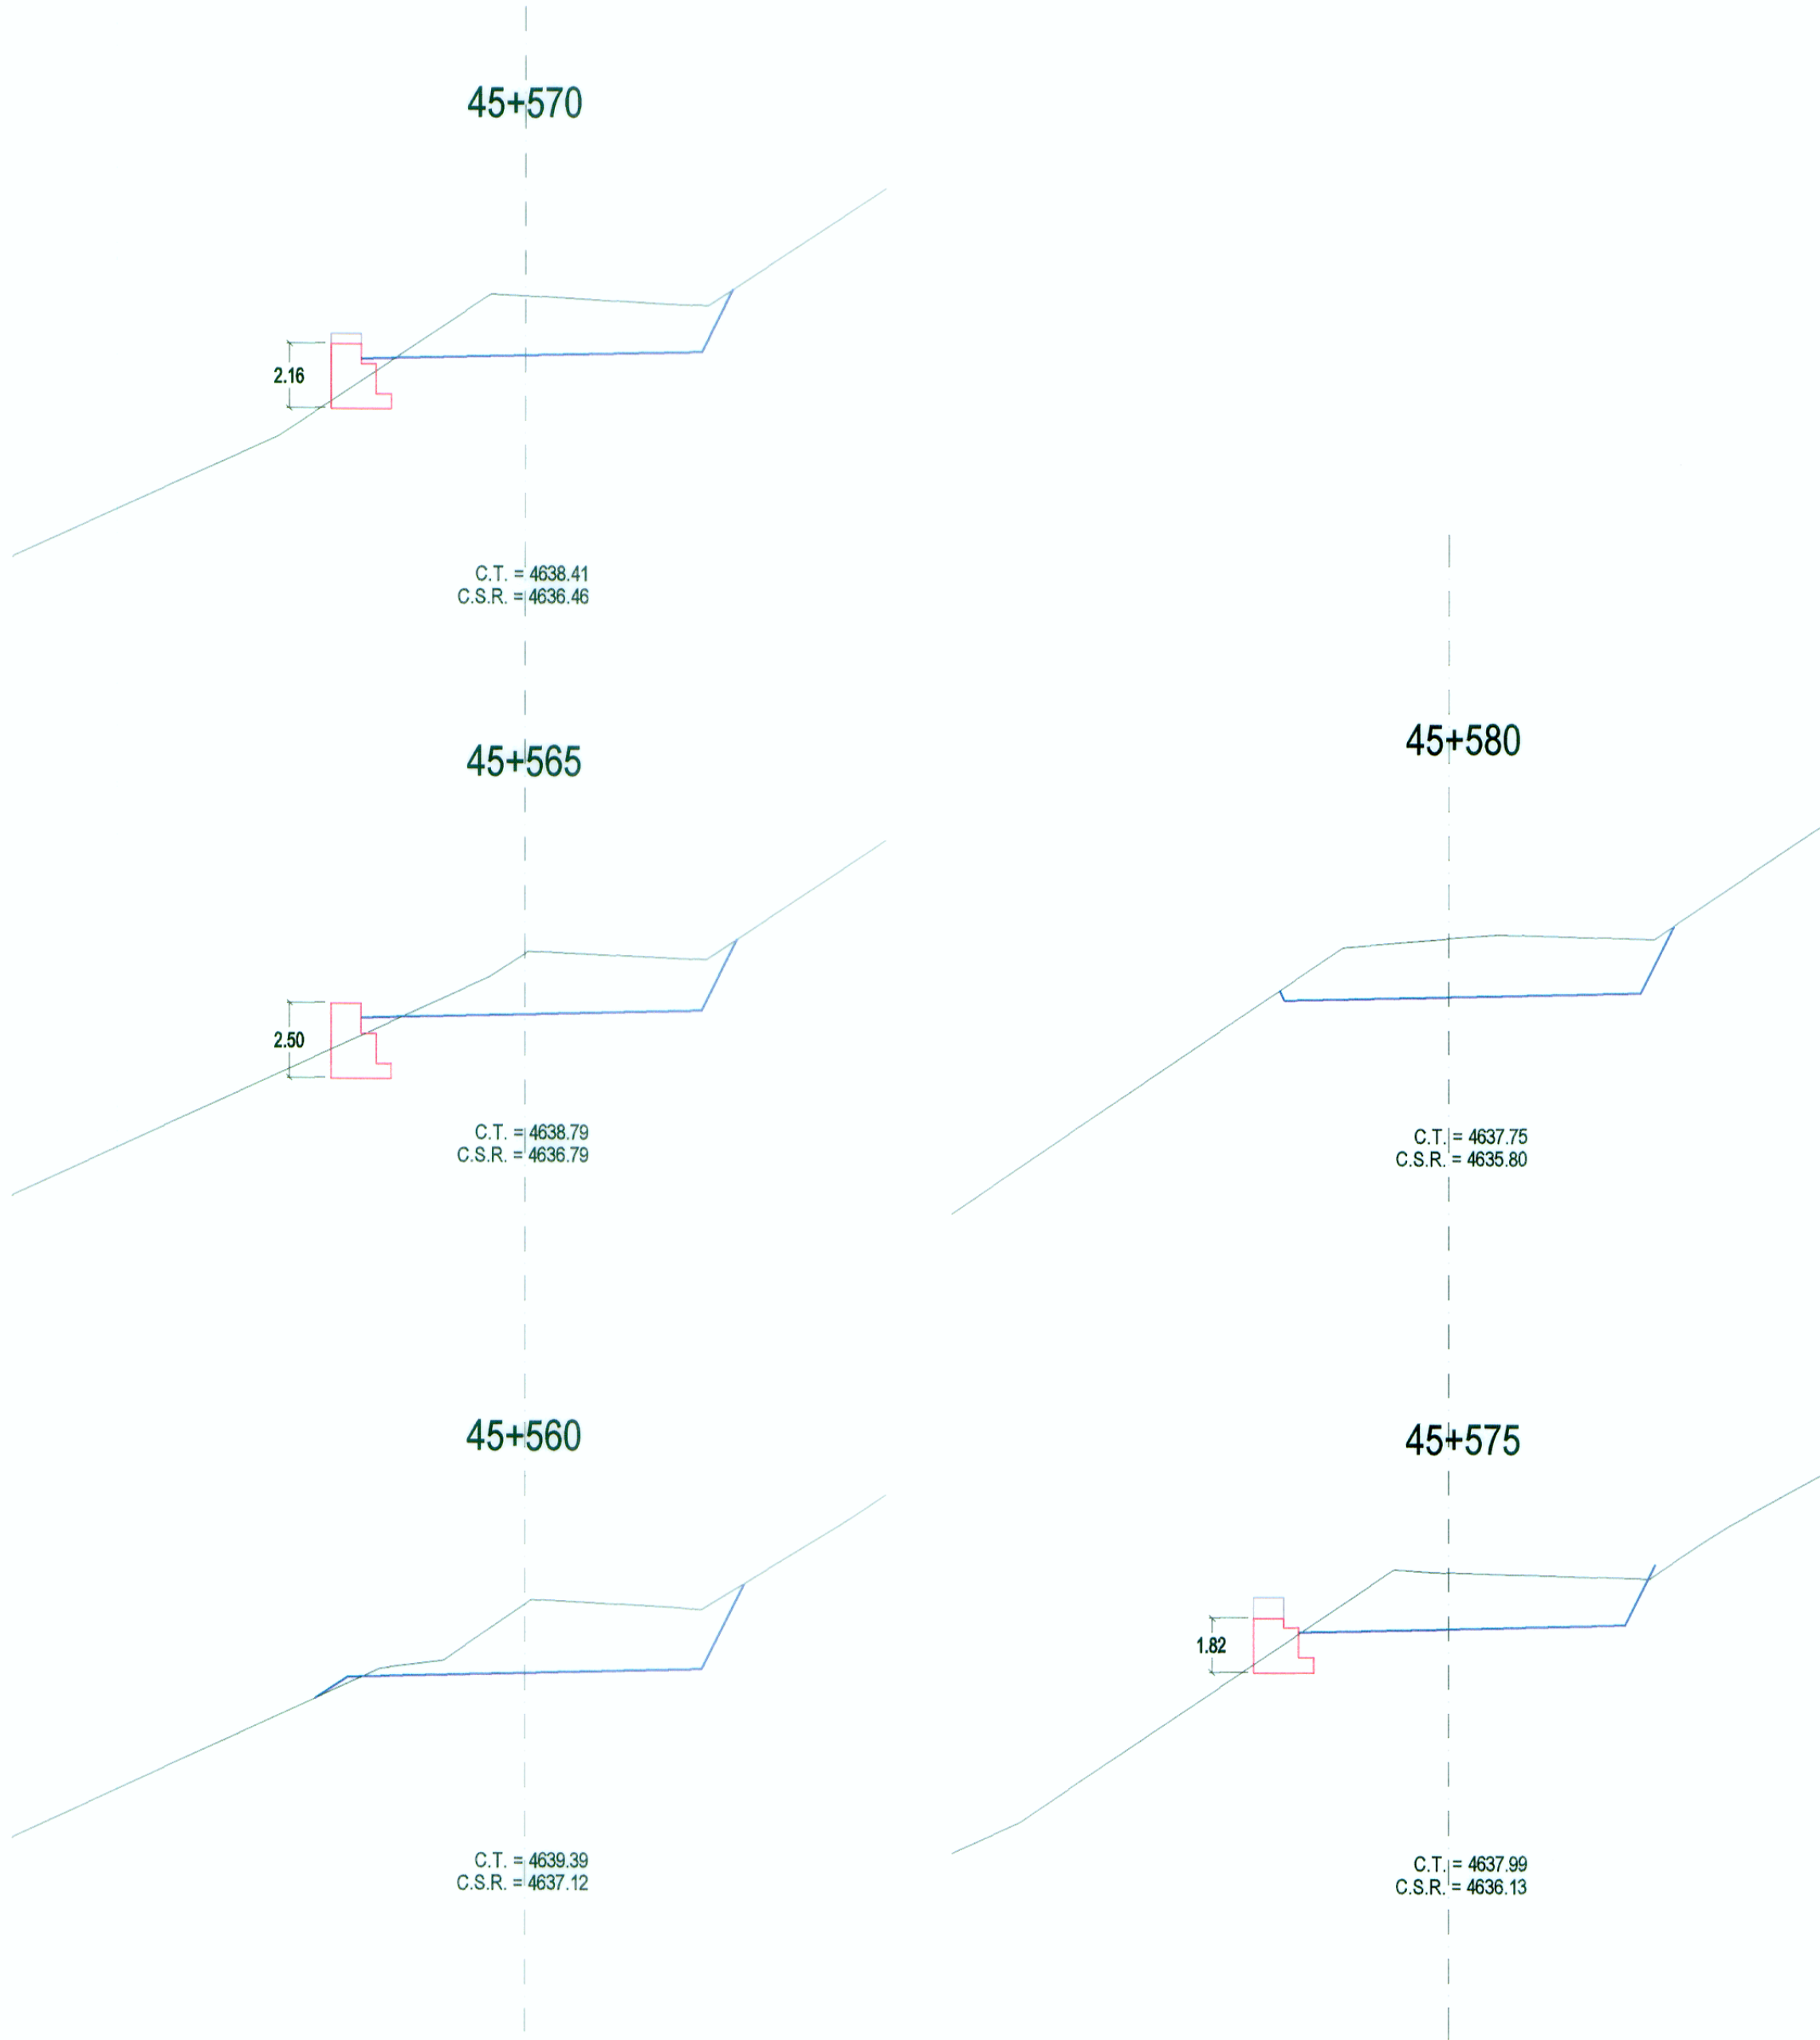

SECCIONES TRANSVERSALES

WINROD CONTRATISTAS SAC
Ing. FERNANDO E. MASSA SILVA
Estudio
Rég. CIP N° 8987

Ing. FERNANDO E. MASSA SILVA
Especialista en Geometría
CIP N° 8987