



PLANTA
ESC: 1/500

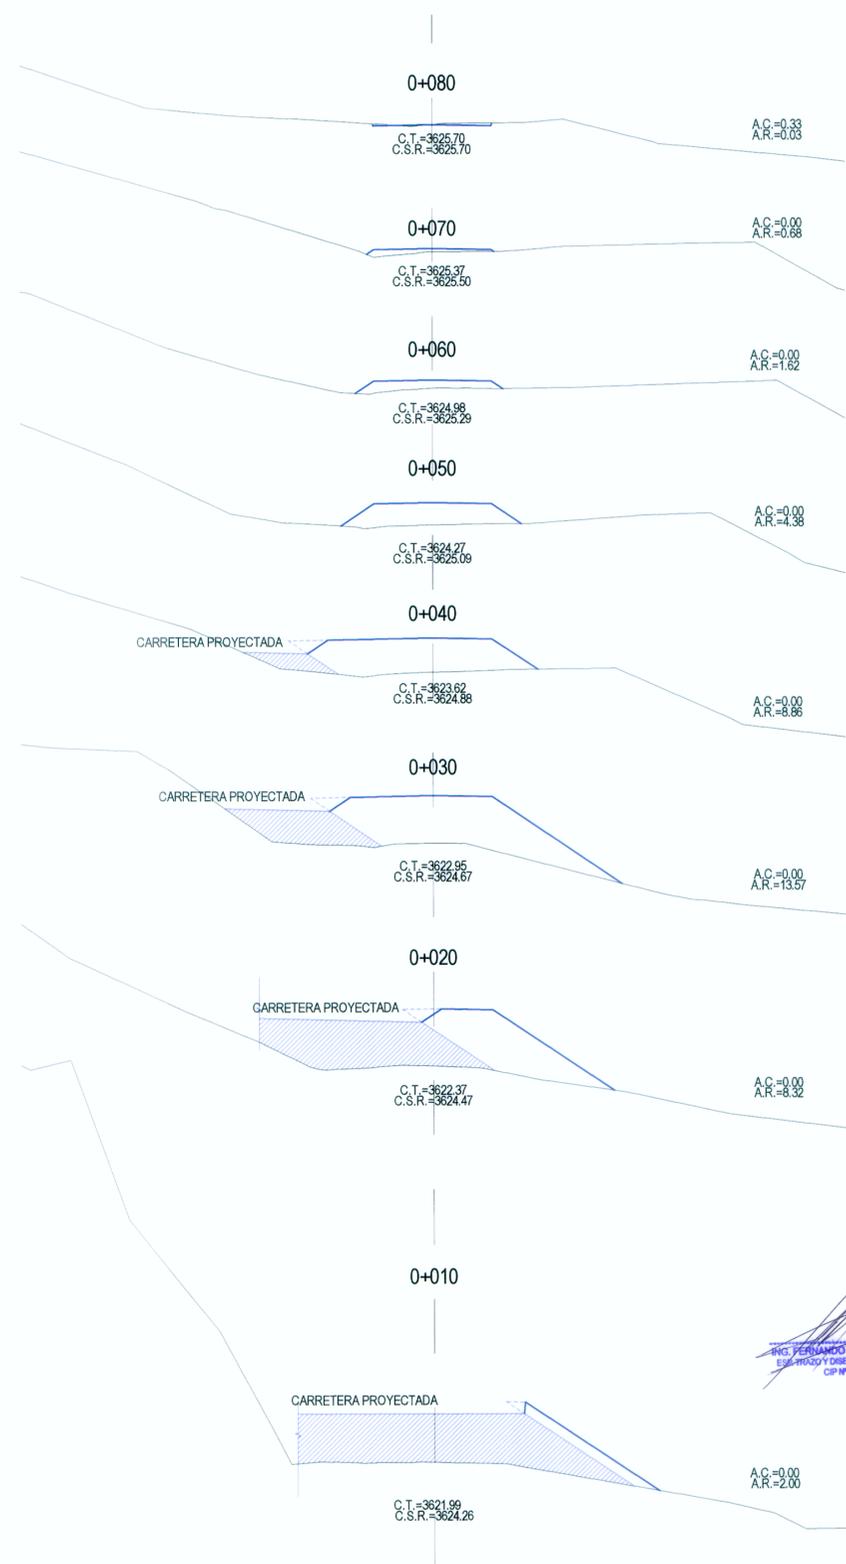

SECCIONES TRANSVERSALES
ESC: 1/125

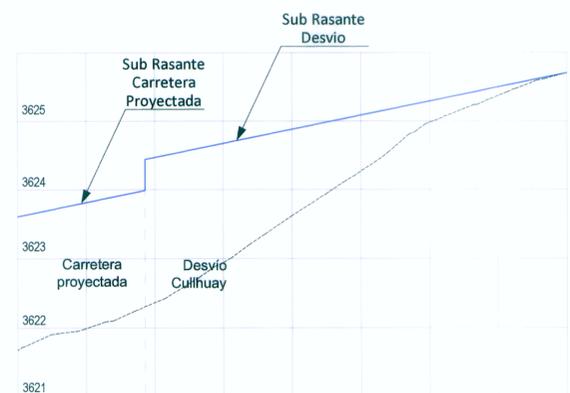

PENDIENTE	2.06%								
	61 m								
COTA SUB RASANTE	3624.06	3624.26	3624.47	3624.67	3624.88	3625.09	3625.29	3625.50	3625.70
COTA TERRENO	3621.88	3621.99	3622.37	3622.95	3623.62	3624.27	3624.98	3625.37	3625.70
KILOMETRAJE	0+000	0+010	0+020	0+030	0+040	0+050	0+060	0+070	0+080

PERFIL LONGITUDINAL
ESC: 1/500

Ing. FERNANDO E. MASSA SILVA
Especialista en Diseño Geométrico
CIP N° 8887

WINROD CONTRATISTAS SAC
Ing. FERNANDO MASSA SILVA
Especialista en Diseño Geométrico
CIP N° 8887