



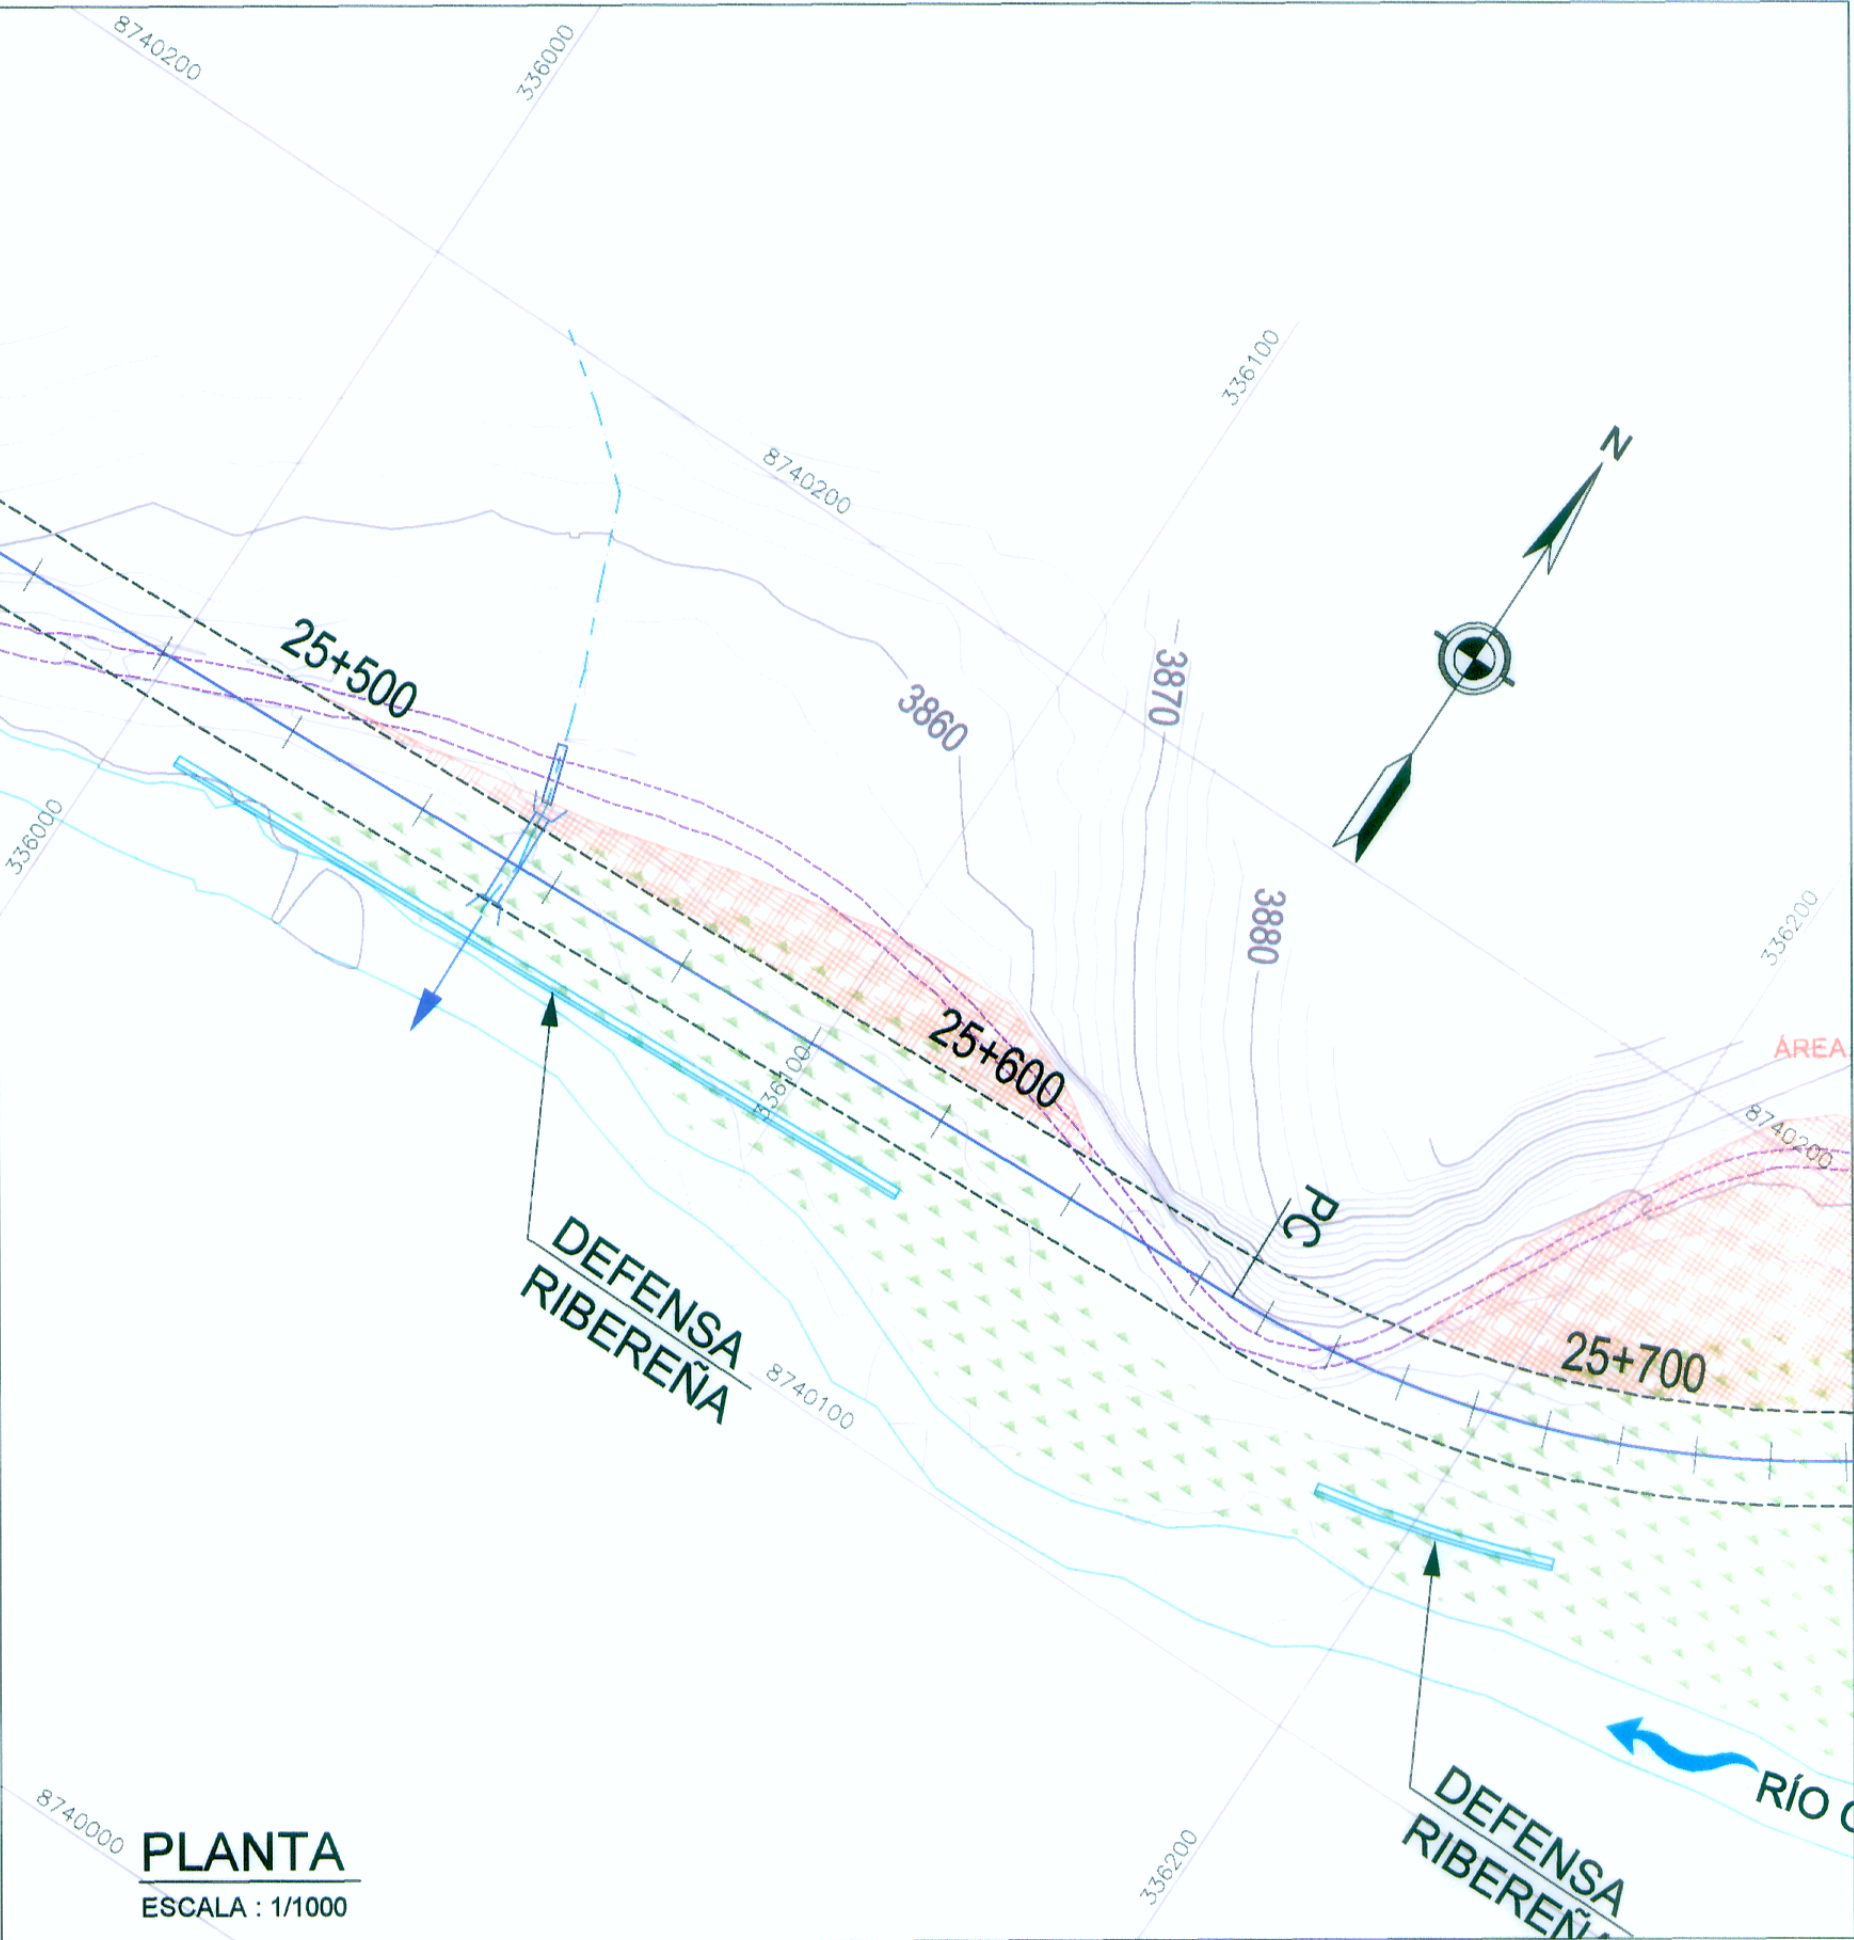

CAPACIDAD DE RELLENO PARA NIVELACIÓN		
PROGRESIVA	ÁREA (m2)	VOLUMEN (m3)
25+670.00	0.00	-
25+680.00	11.42	57.10
25+690.00	21.34	163.80
25+700.00	23.94	226.40
25+710.00	25.48	247.10
25+720.00	27.21	263.45
25+730.00	33.43	303.20
25+740.00	37.31	353.70
25+750.00	54.61	459.60
25+750.48	57.94	27.01
25+760.00	94.33	724.81
25+780.00	77.63	1,719.60
25+800.00	18.42	960.50
25+820.00	0.00	184.23
TOTAL (m3)		5,690.47

LEYENDA	
	RELLENO POR NIVELACIÓN
	EJE DE CARRETERA PROYECTADA
	CARRETERA EXISTENTE
	CURVA MAYOR
	CURVA MENOR
	RIOS Y LAGUNAS
	QUEBRADA
	CANAL
	ALCANTARILLAS PROYECTADAS
	VIVIENDA EXISTENTE
	TERRENO DE CULTIVO
	MURO DE PIEDRA
	BOFEDAL
	PLAZOLETAS

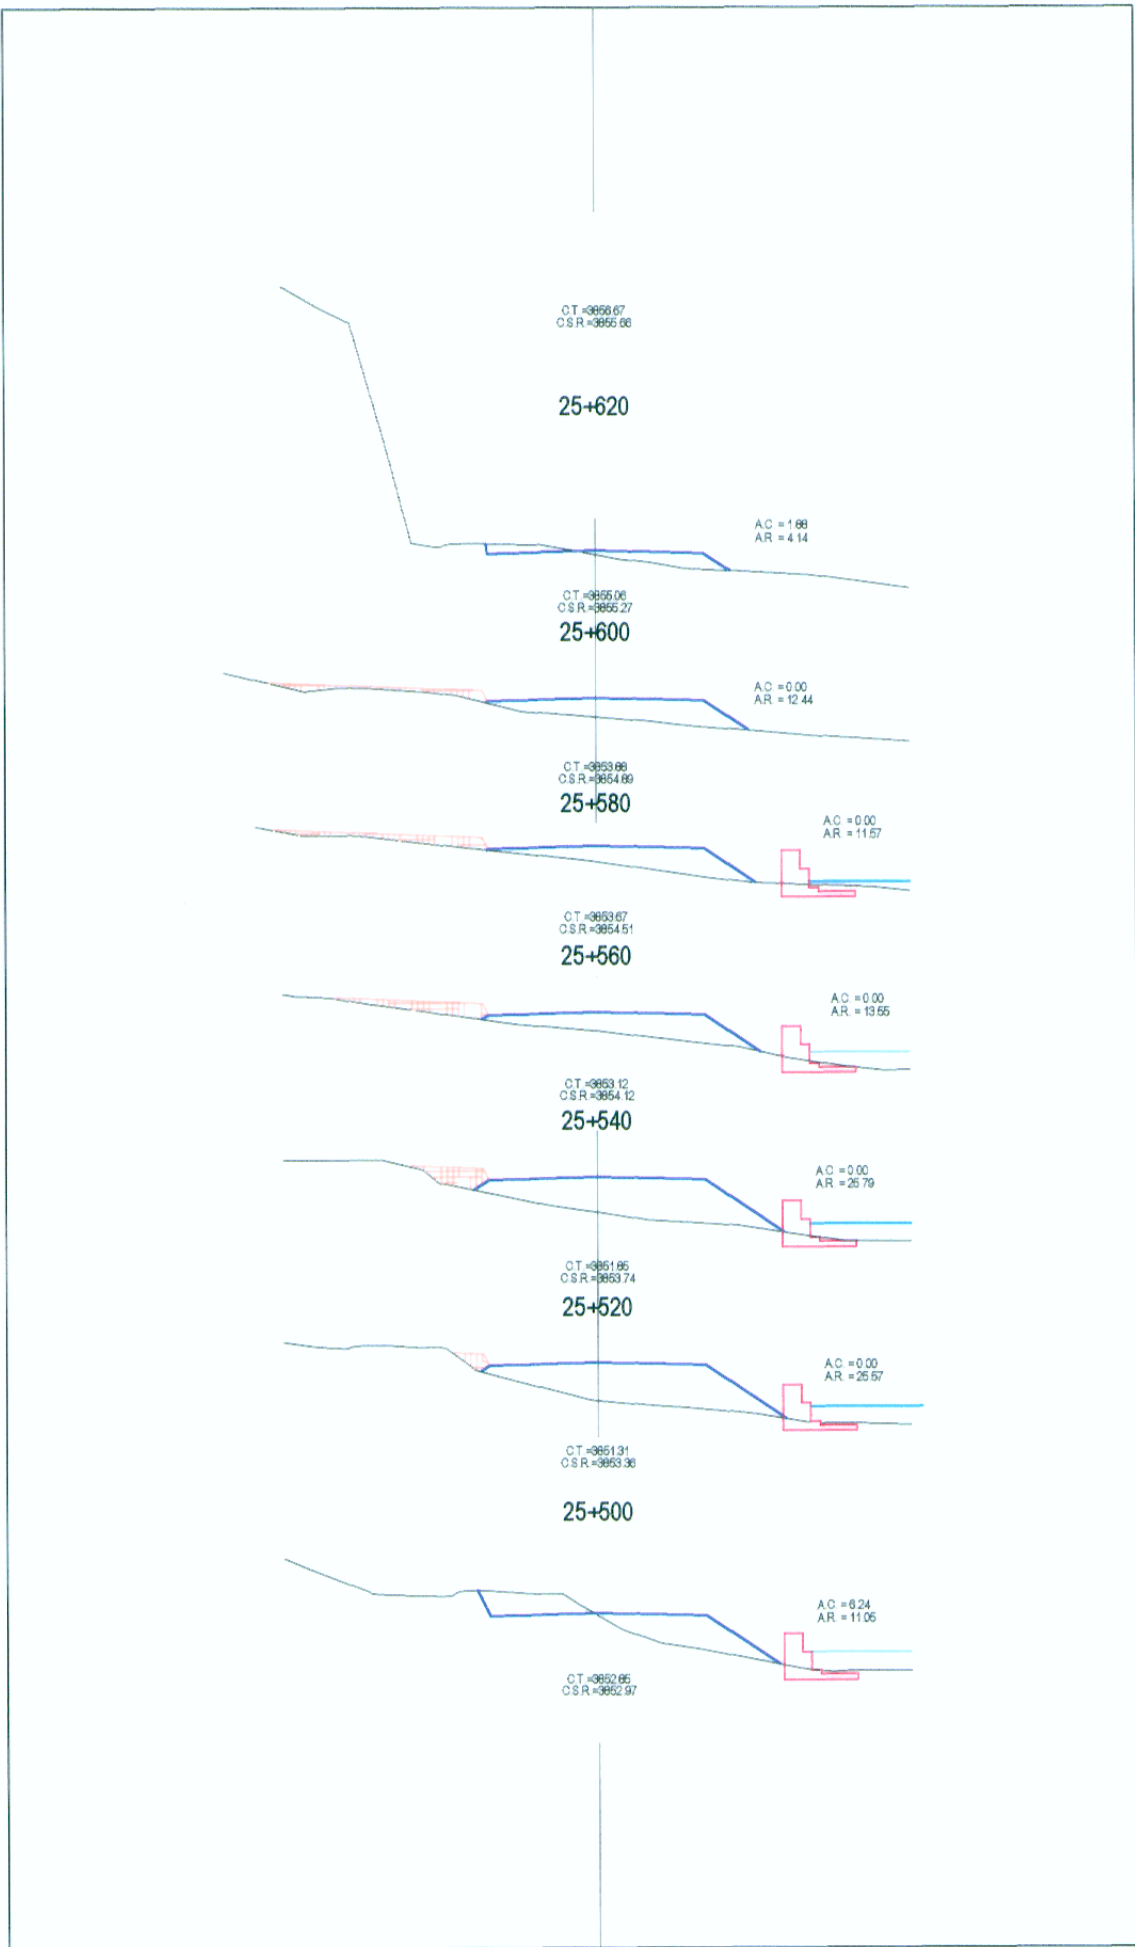

SECCIONES TRANSVERSALES
ESCALA : 1/400

Ing. FERNANDO MASSA SILVA
Esa. Trazo y Diseño Geométrico
CIP N° 6967

WINROD CONTRERAS SAC
Ing. FERNANDO MASSA SILVA
Ing. en Estudio
Reg. CIP. N° 6967

REVISIONES		
Nº	FECHA	DESCRIPCIÓN