



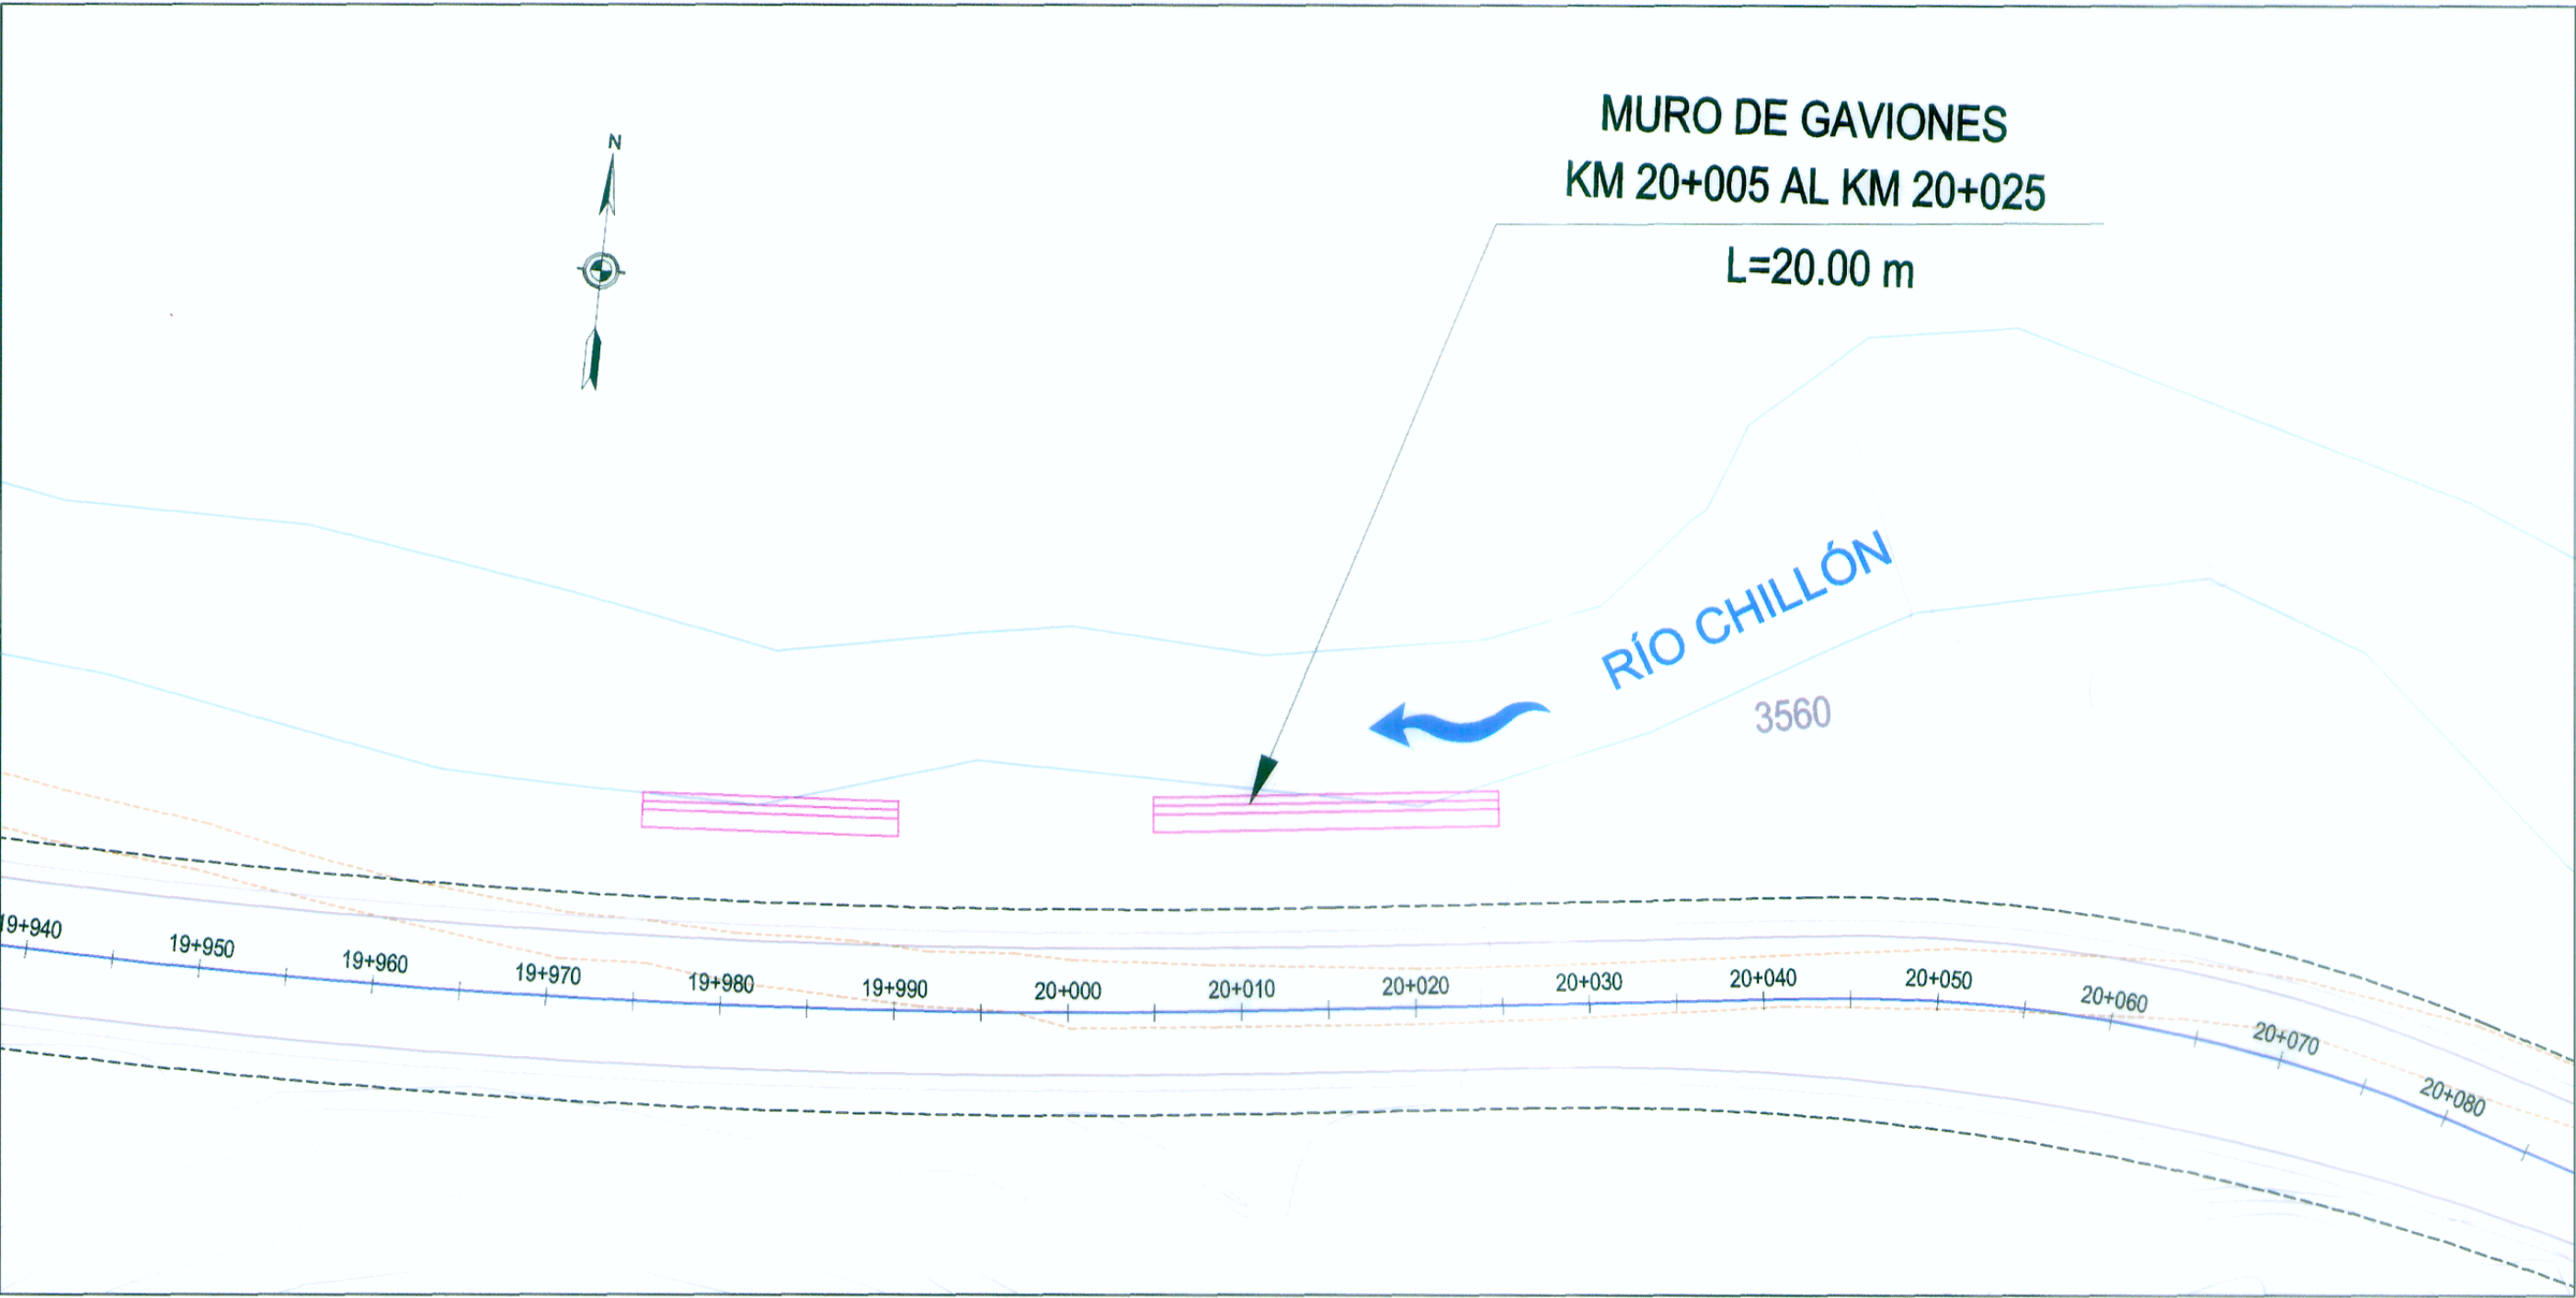

PLANTA


Muro Gavión 20+005 - 20+025

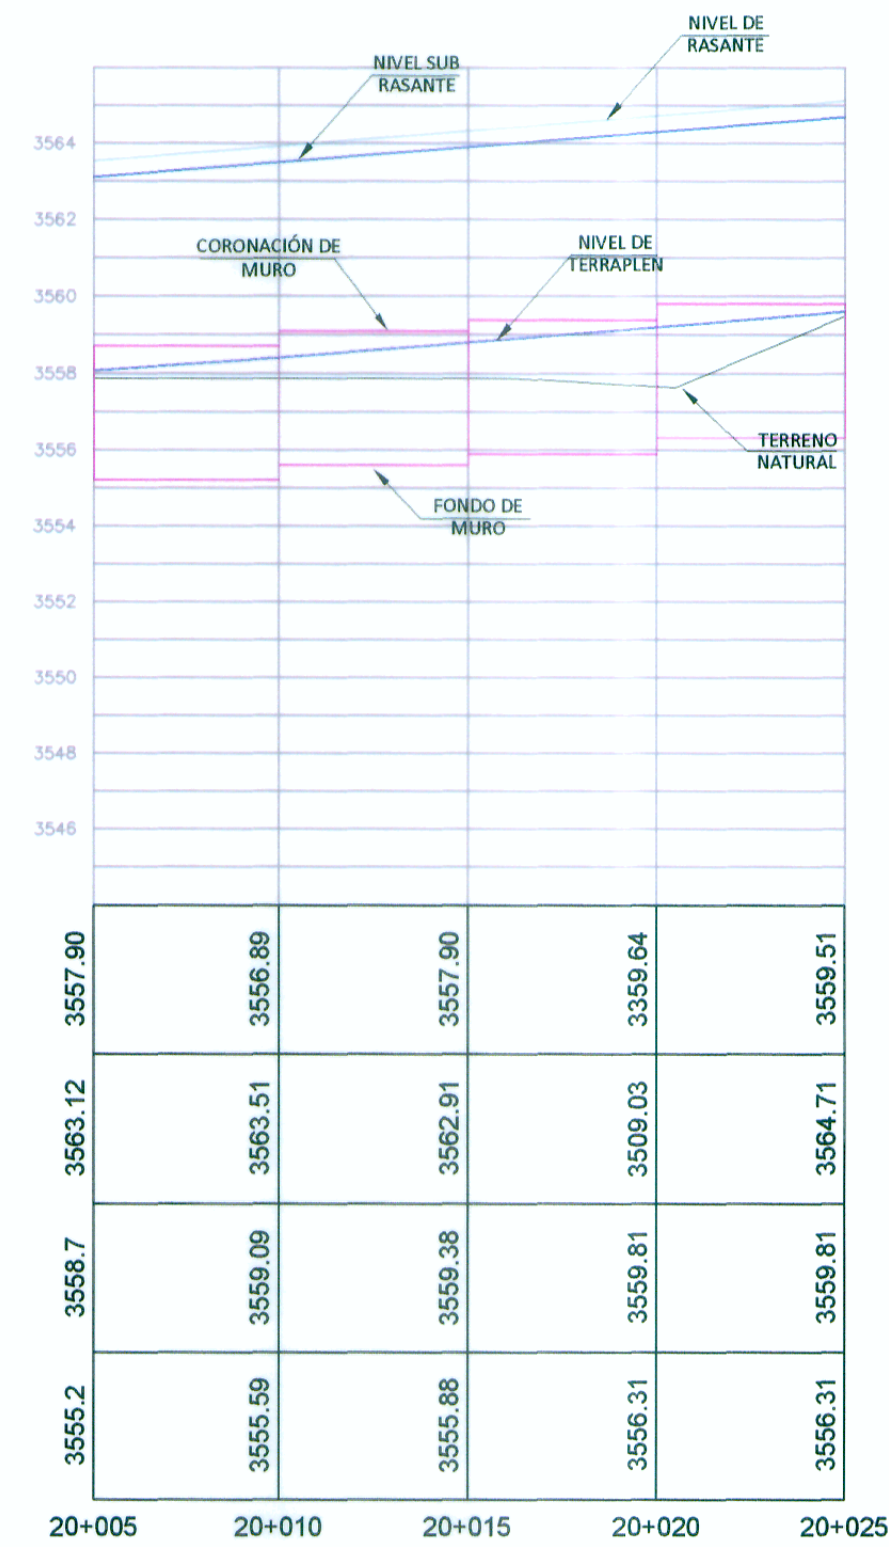

COTA TERRENO	3557.90	3556.89	3557.90	3559.64	3559.51
COTA SUB RASANTE	3563.12	3563.51	3562.91	3509.03	3564.71
COTA CORONACION	3558.7	3559.09	3559.38	3559.81	3559.81
COTA CIMENTACION	3555.2	3555.59	3555.88	3556.31	3556.31
	20+005	20+010	20+015	20+020	20+025

PERFIL LONGITUDINAL

Esc. 1/200

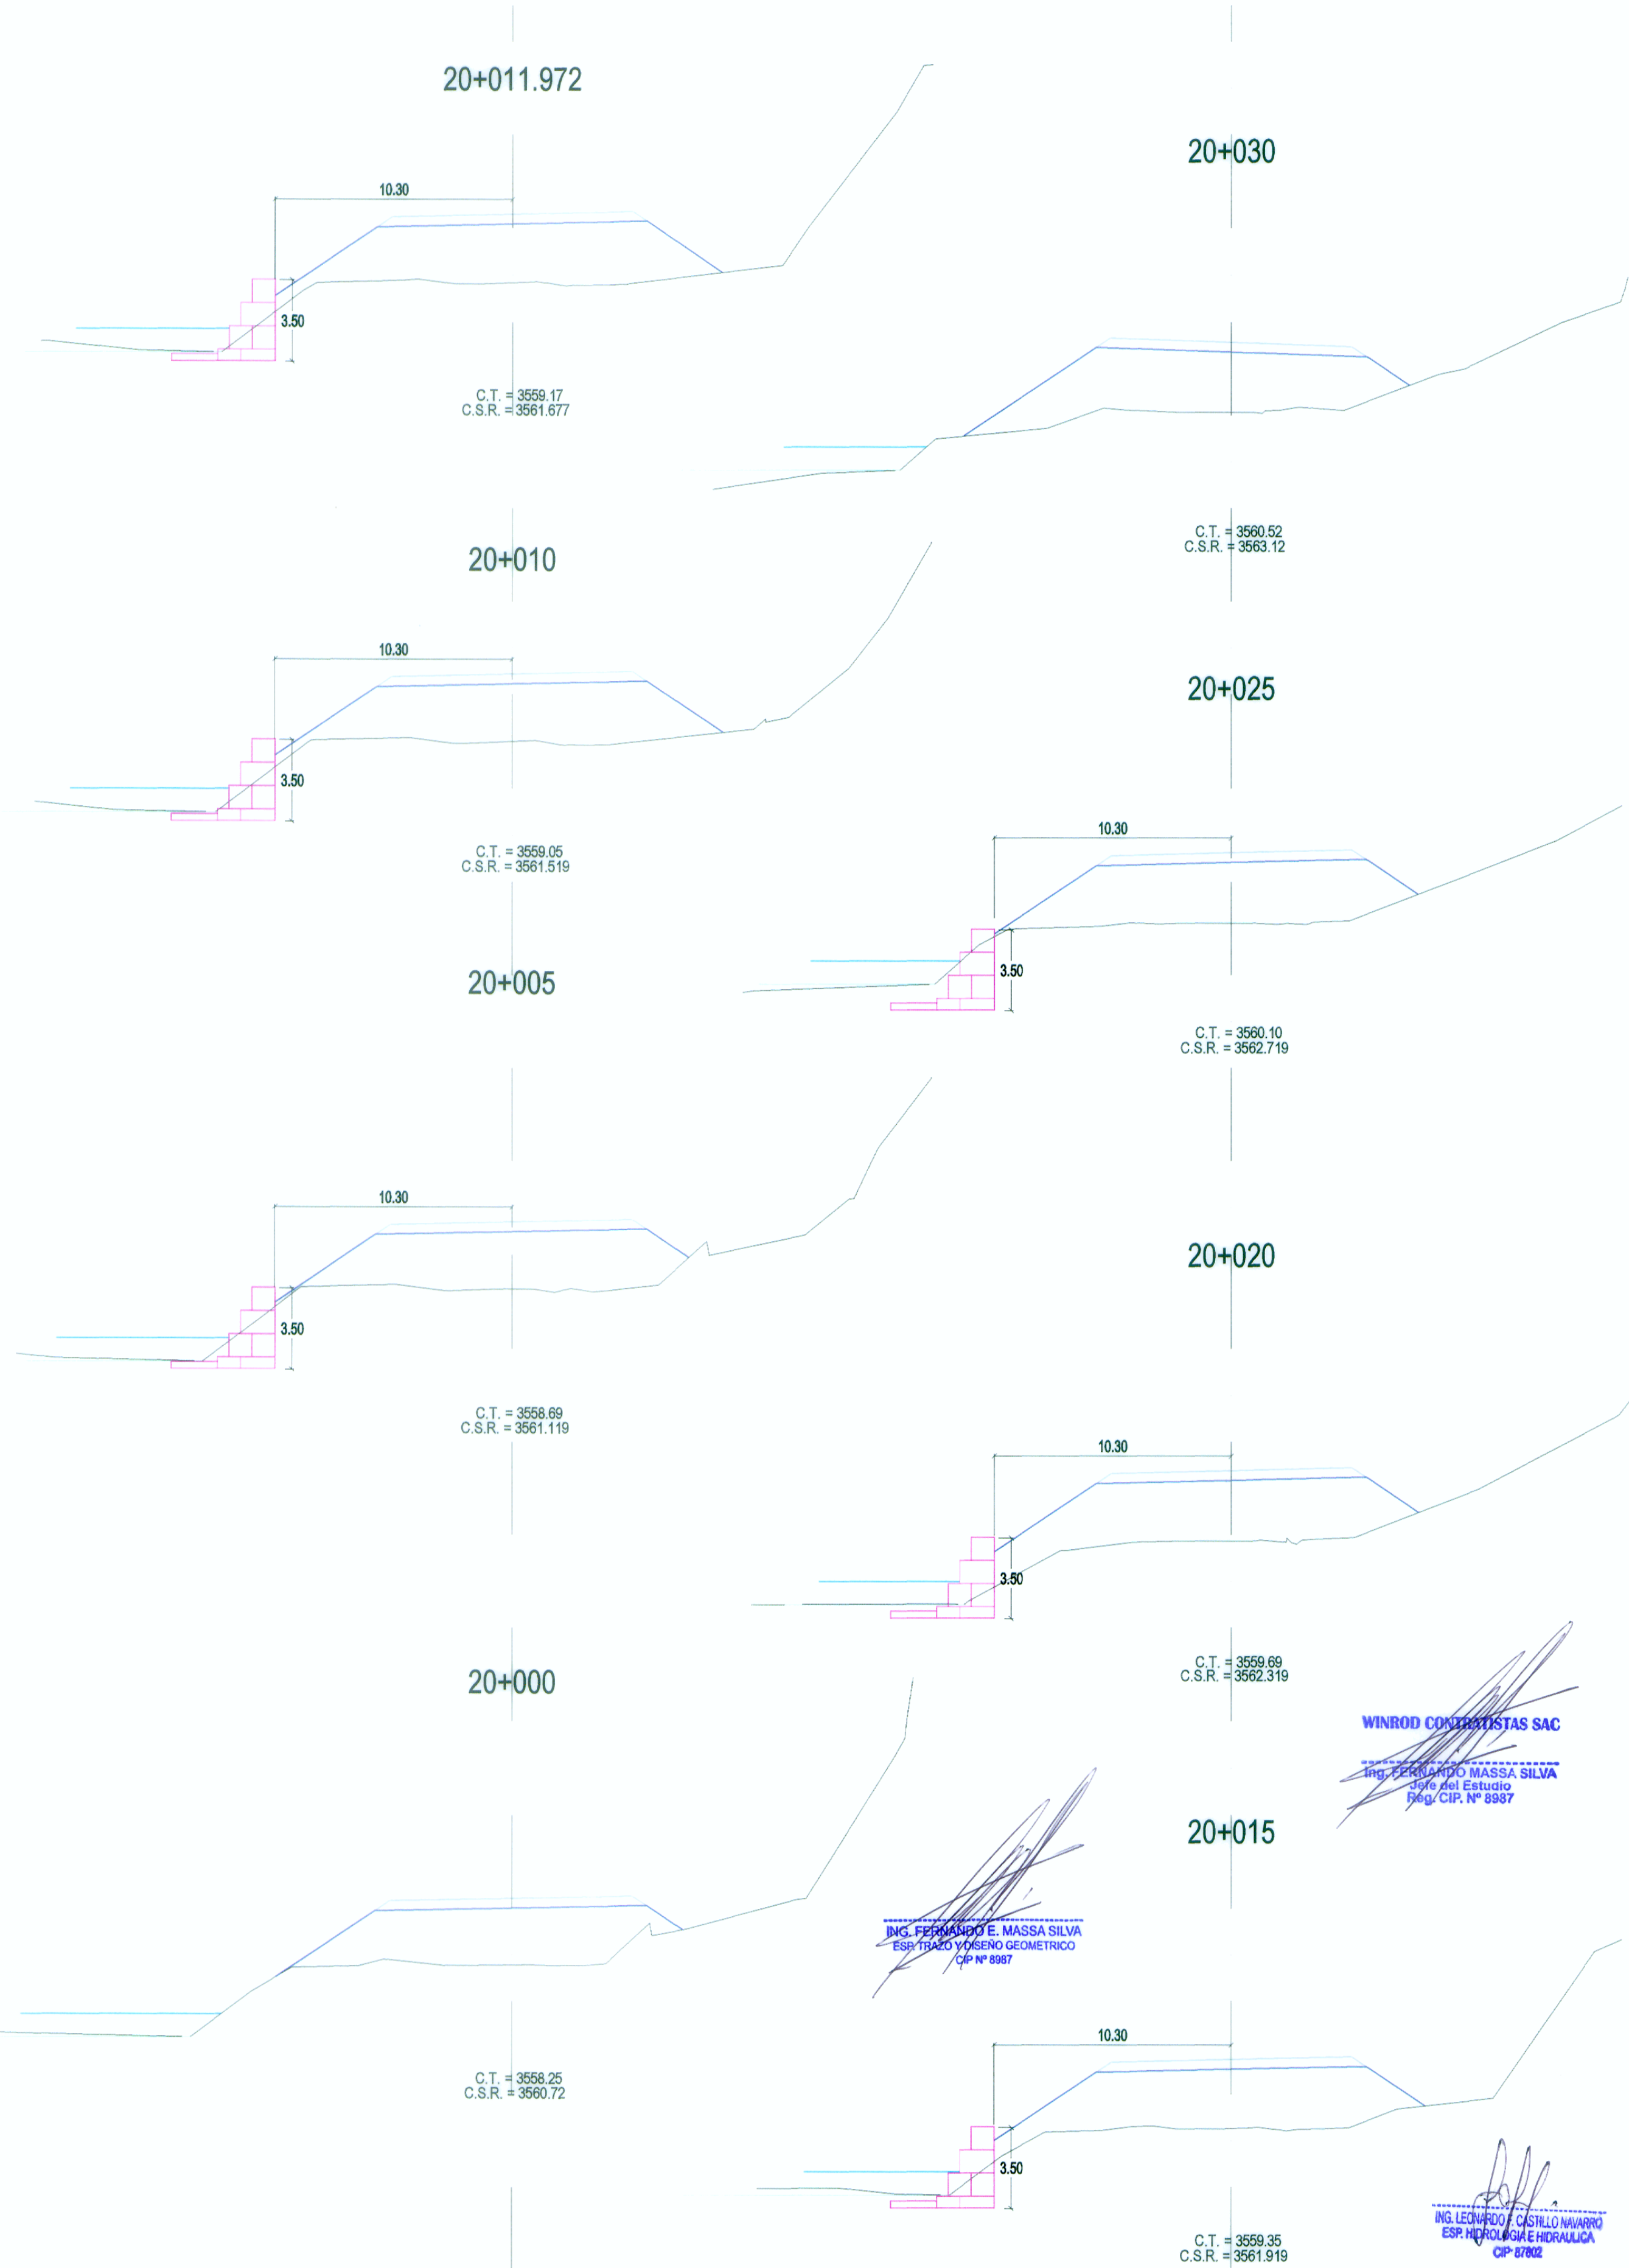

SECCIONES TRANSVERSALES

Esc. 1/200