



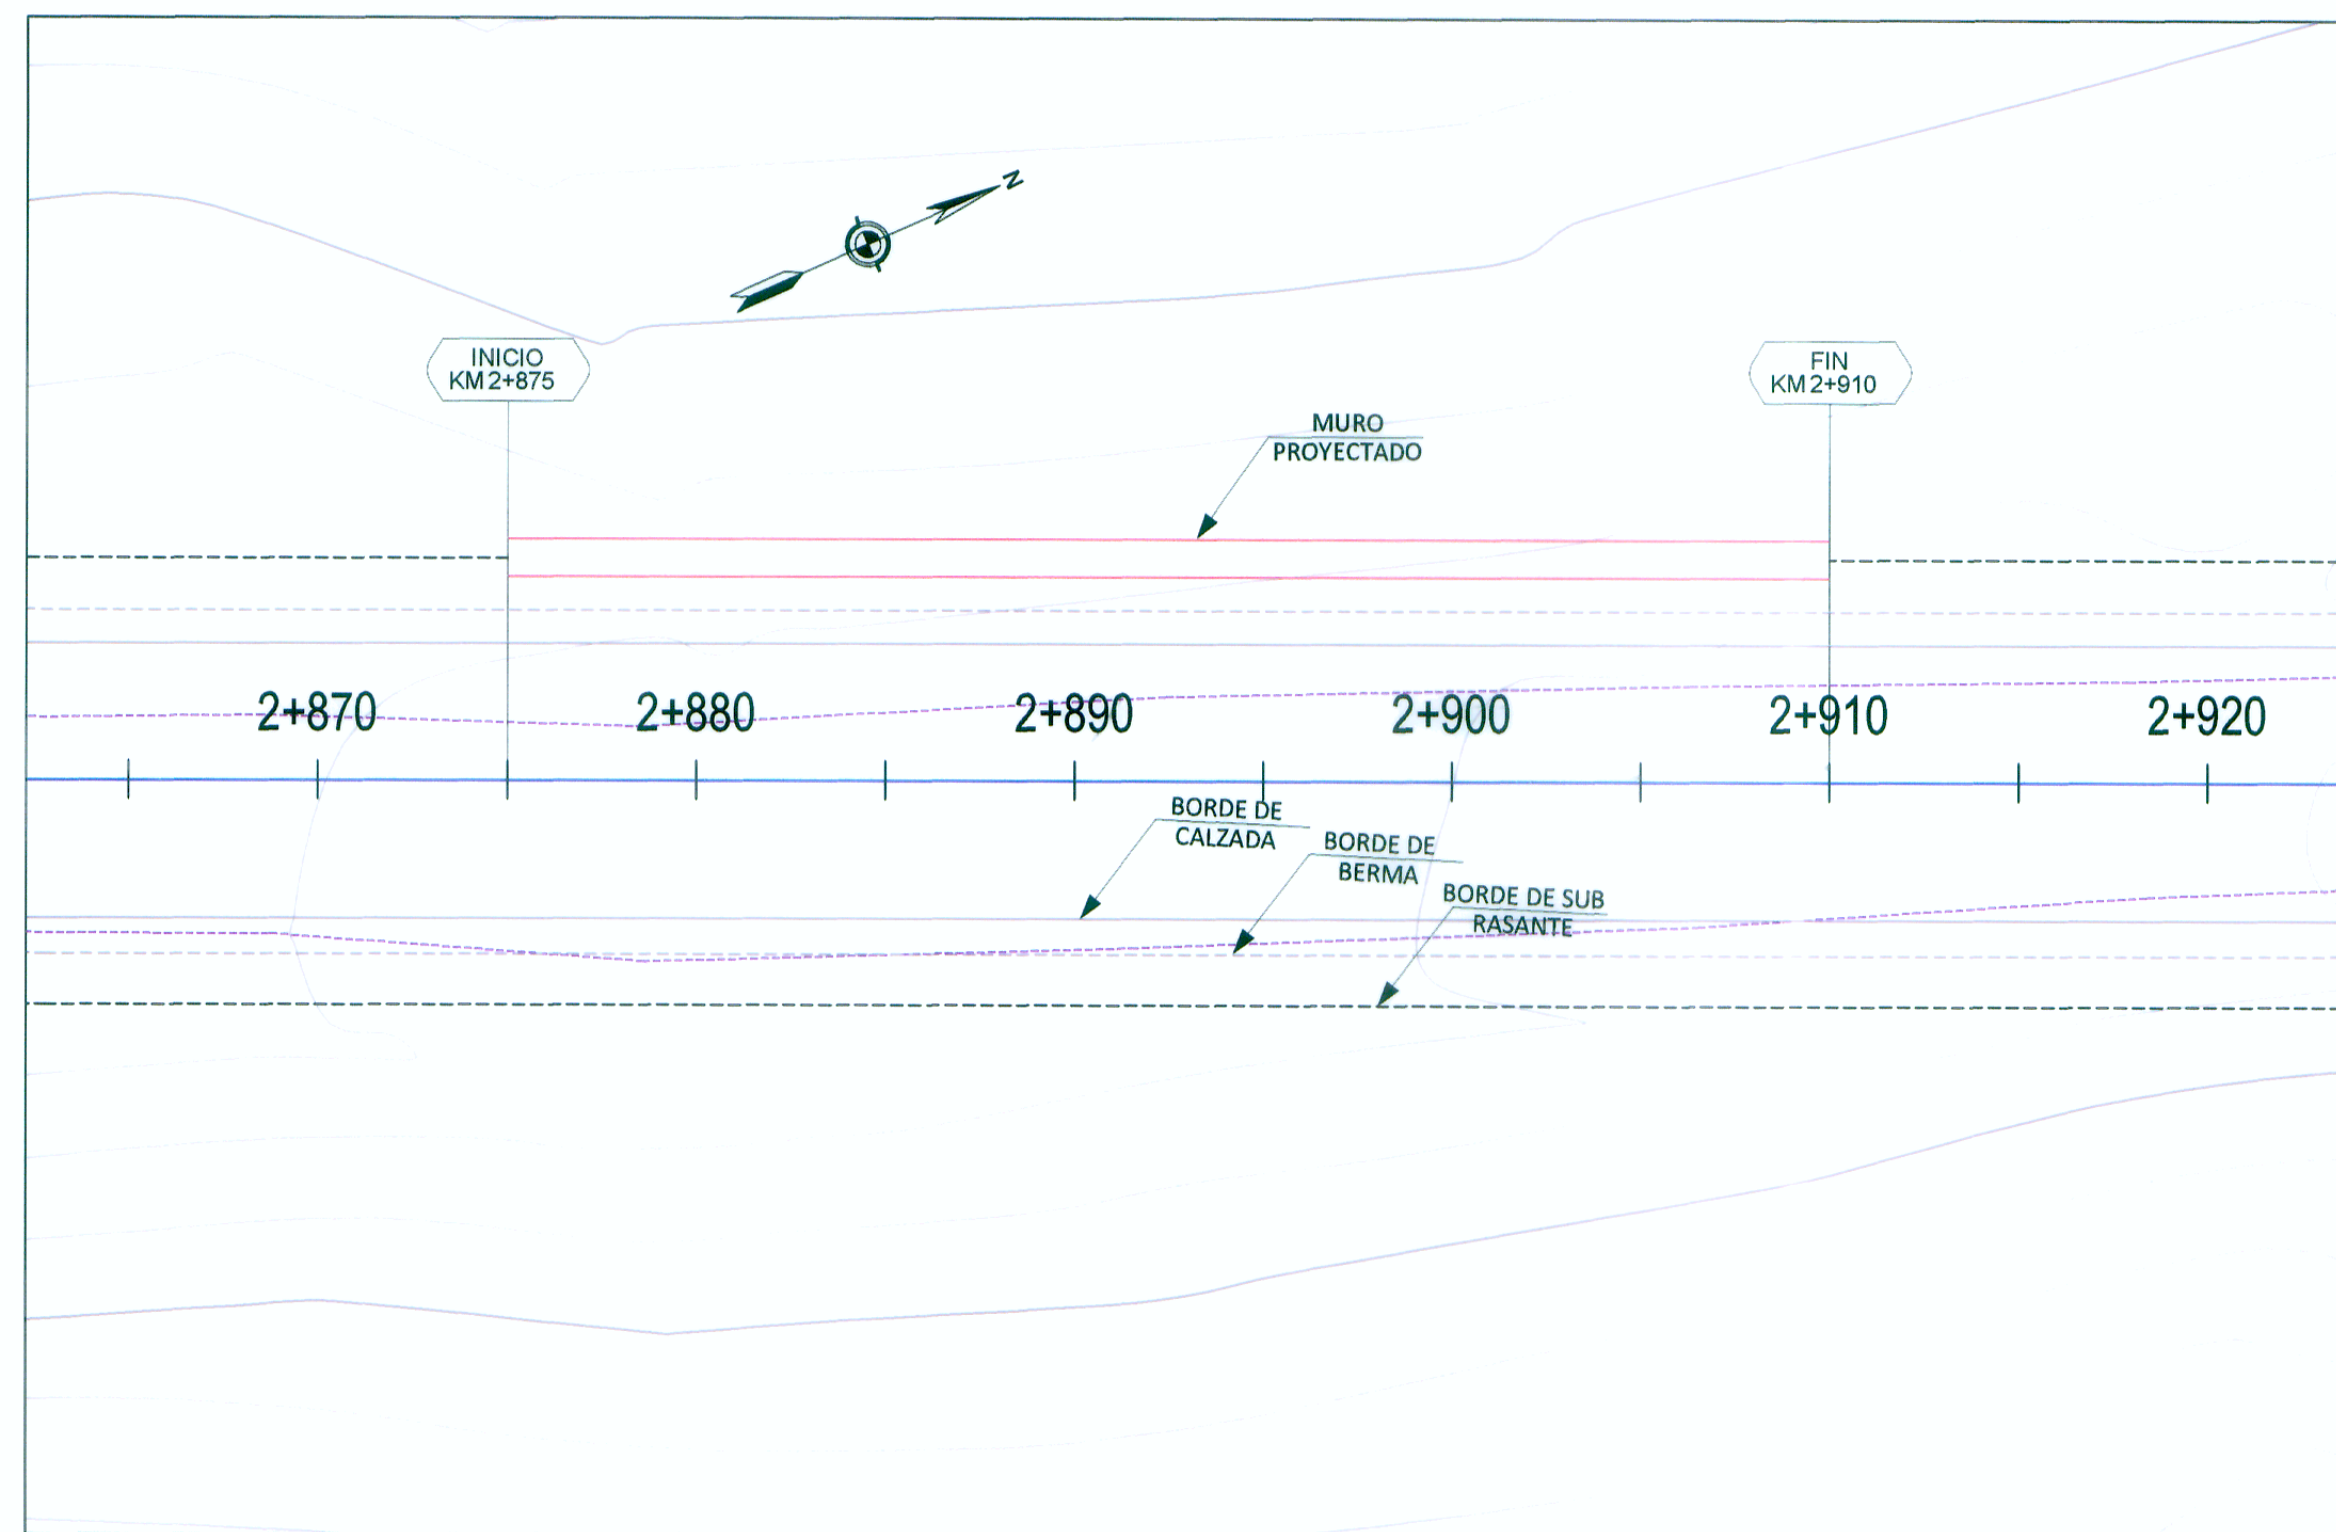


PLANTA

Muro 2+875 - 2+910

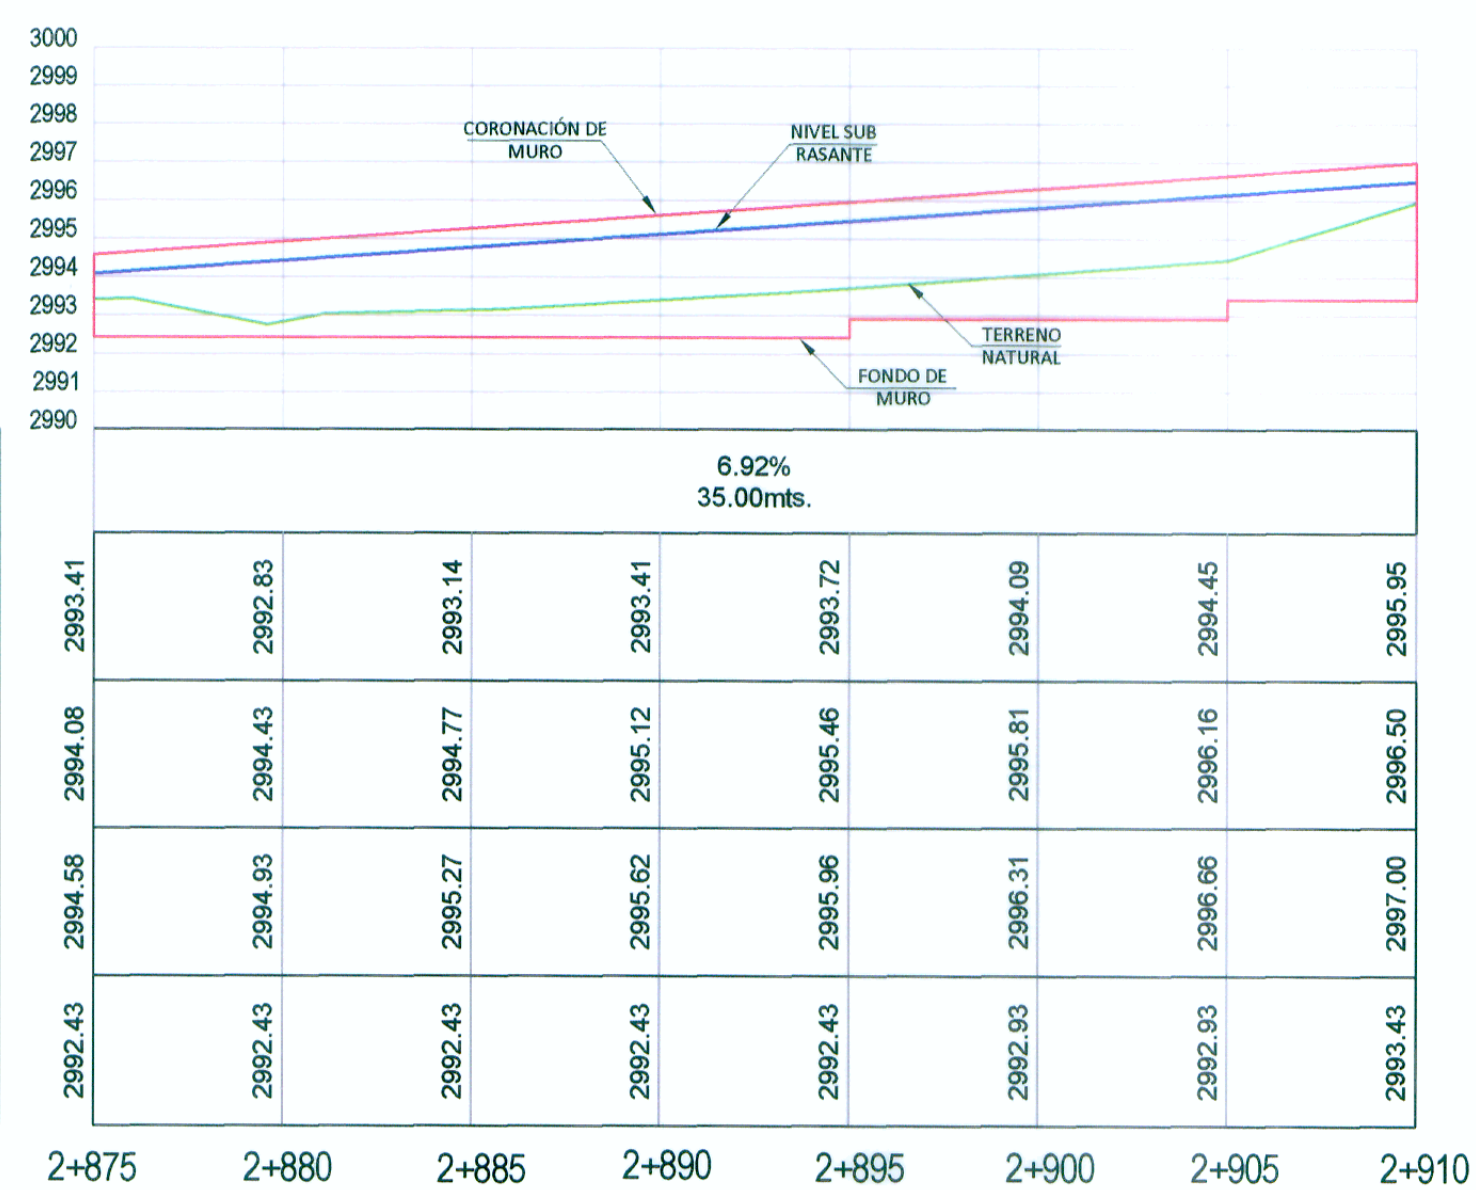

PENDIENTE	6.92% 35.00mts.							
COTA TERRENO	2993.41	2992.83	2993.14	2993.41	2993.72	2994.09	2994.45	2995.95
COTA SUB RASANTE	2994.08	2994.43	2994.77	2995.12	2995.46	2995.81	2996.16	2996.50
COTA CORONACION	2994.59	2994.93	2995.27	2995.62	2995.96	2996.31	2996.66	2997.00
COTA CIMENTACION	2992.43	2992.43	2992.43	2992.43	2992.43	2992.93	2992.93	2993.43
	2+875	2+880	2+885	2+890	2+895	2+900	2+905	2+910

PERFIL LONGITUDINAL

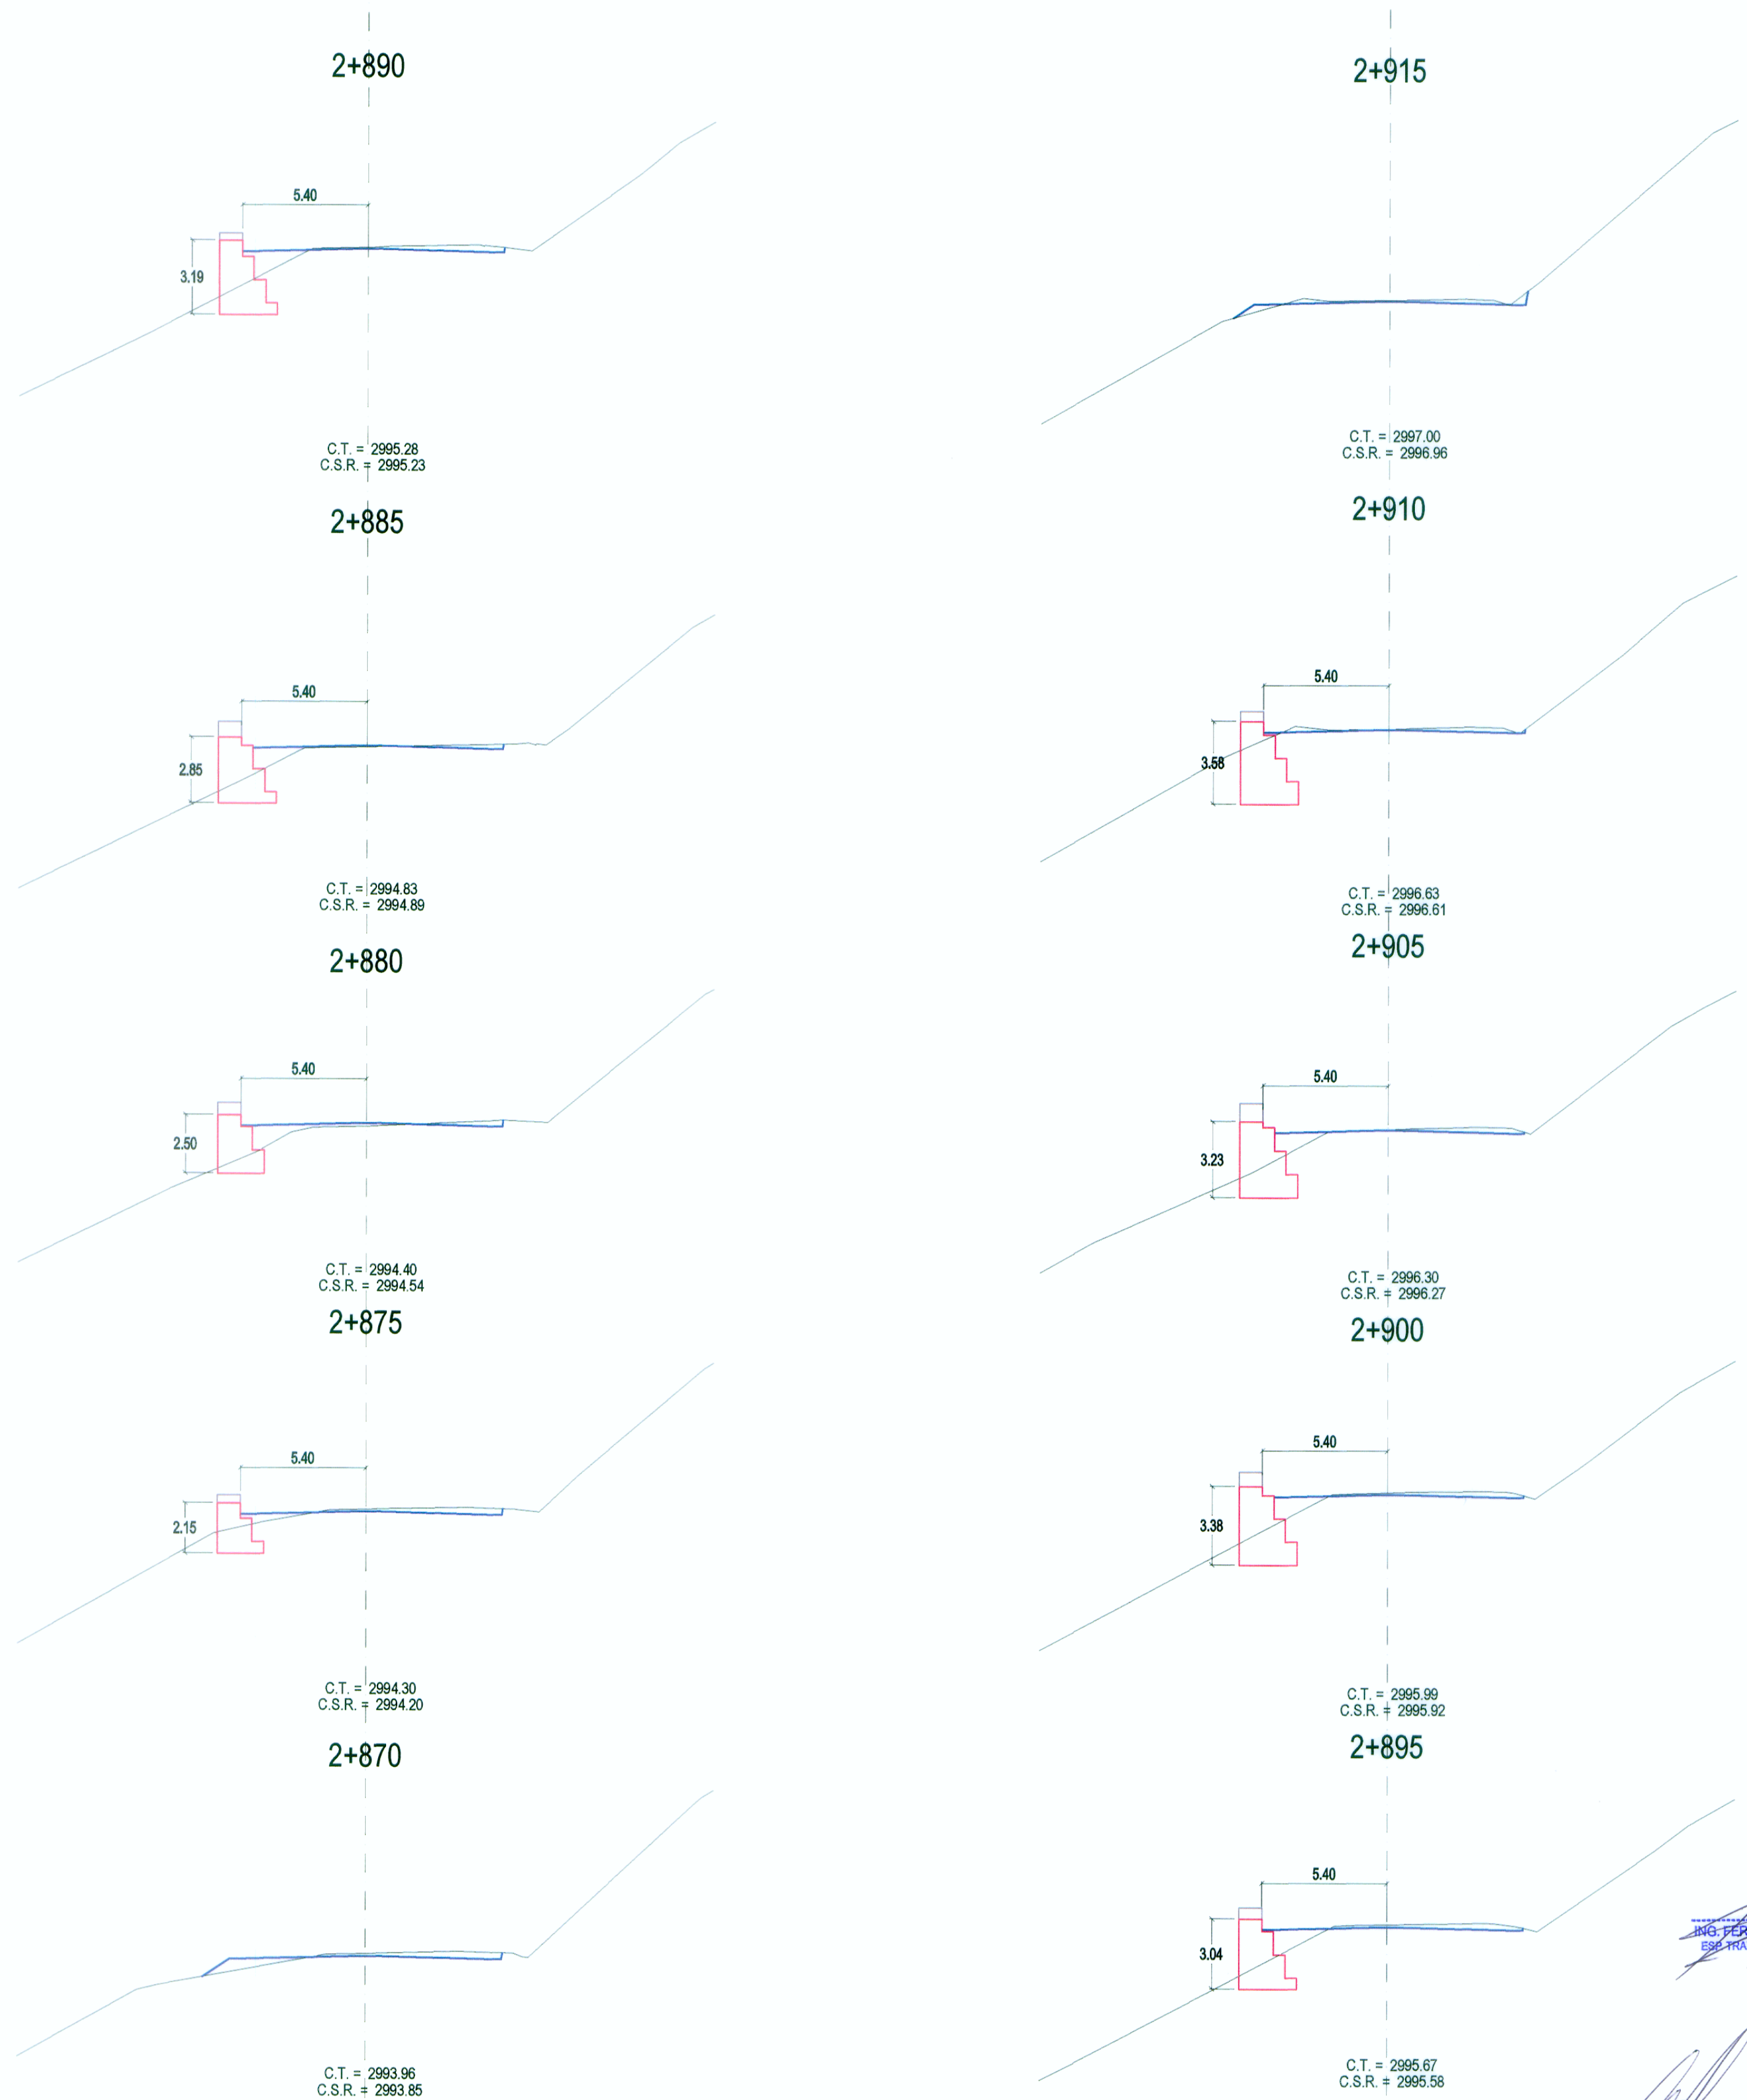

SECCIONES TRANSVERSALES