


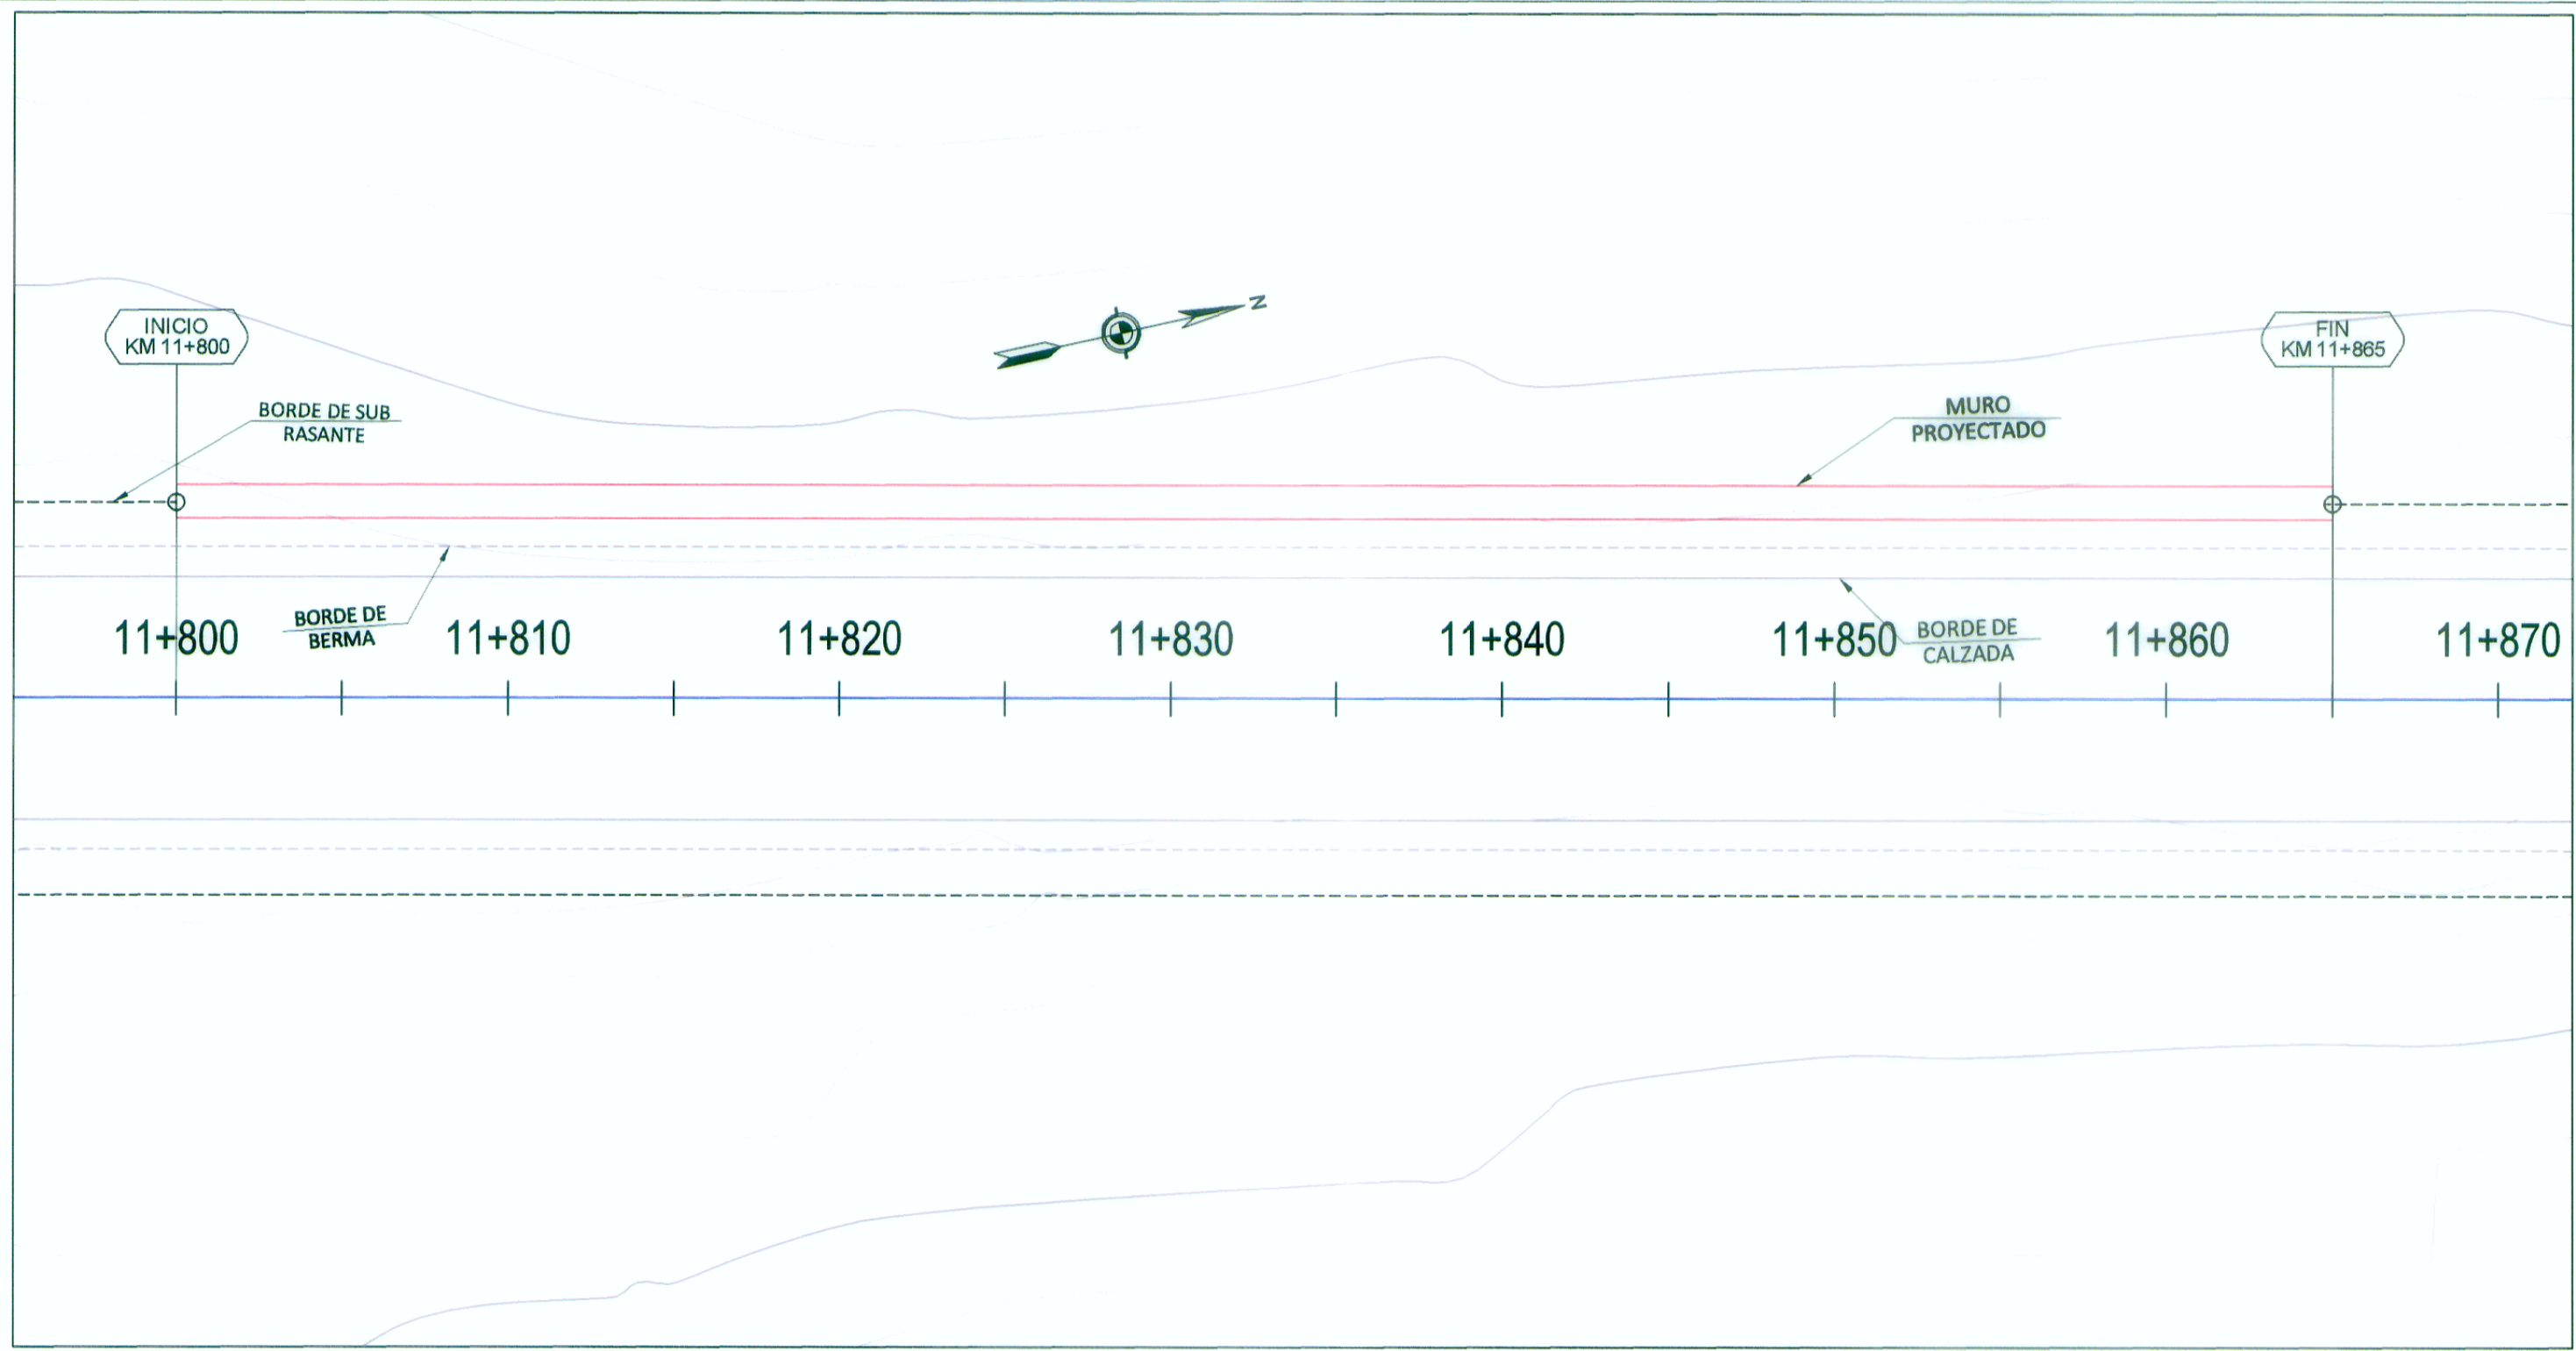


PLANTA

Muro 11+800 - 11+865

PENDIENTE
COTA TERRENO
COTA SUB RASANTE
COTA CORONACION
COTA CIMENTACION

	0.50% 20.00mts.	0.53% 20.00mts.	0.49% 25.00mts.
3337			
3336			
3335			
3334			
3333			
3332			
3331			
3330			
3329			
3328			
11+800	3332.59	3331.81	3331.34
11+805	3332.88	3332.91	3332.93
11+810	3333.38	3333.41	3333.43
11+815		3333.46	3333.46
11+820		3333.48	3333.48
11+825		3333.51	3333.51
11+830		3333.53	3333.53
11+835		3333.56	3333.56
11+840		3333.59	3333.59
11+845		3333.61	3333.61
11+850		3333.64	3333.64
11+855		3333.66	3333.66
11+860		3333.69	3333.69
11+865		3333.71	3333.71

PERFIL LONGITUDINAL

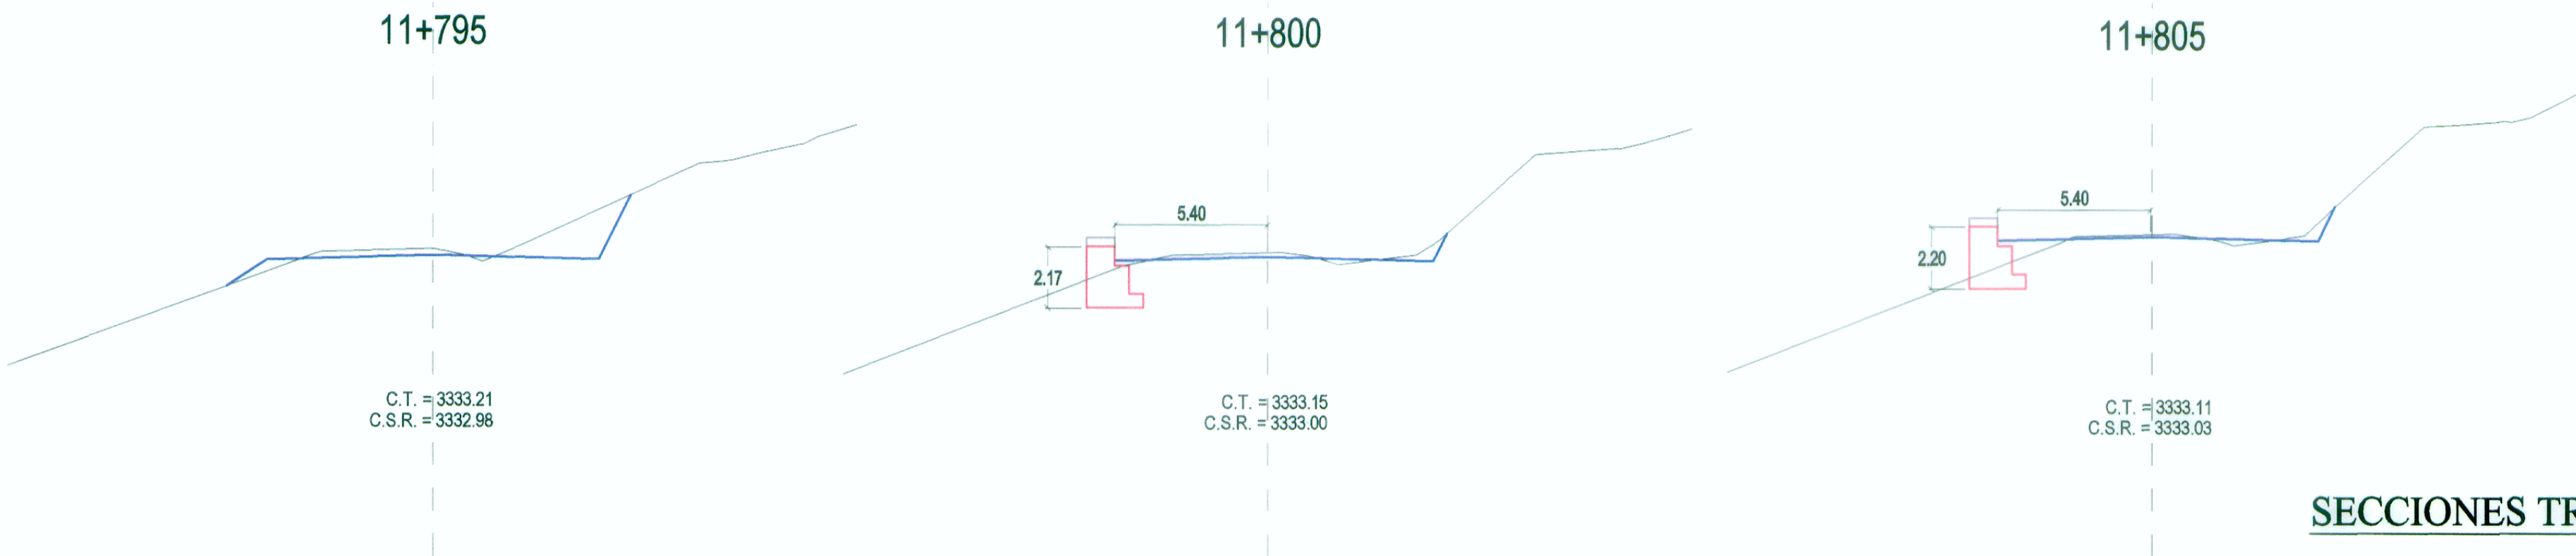

SECCIONES TRANSVERSALES

