


VISTA EN PLANTA
ESC: 1/500

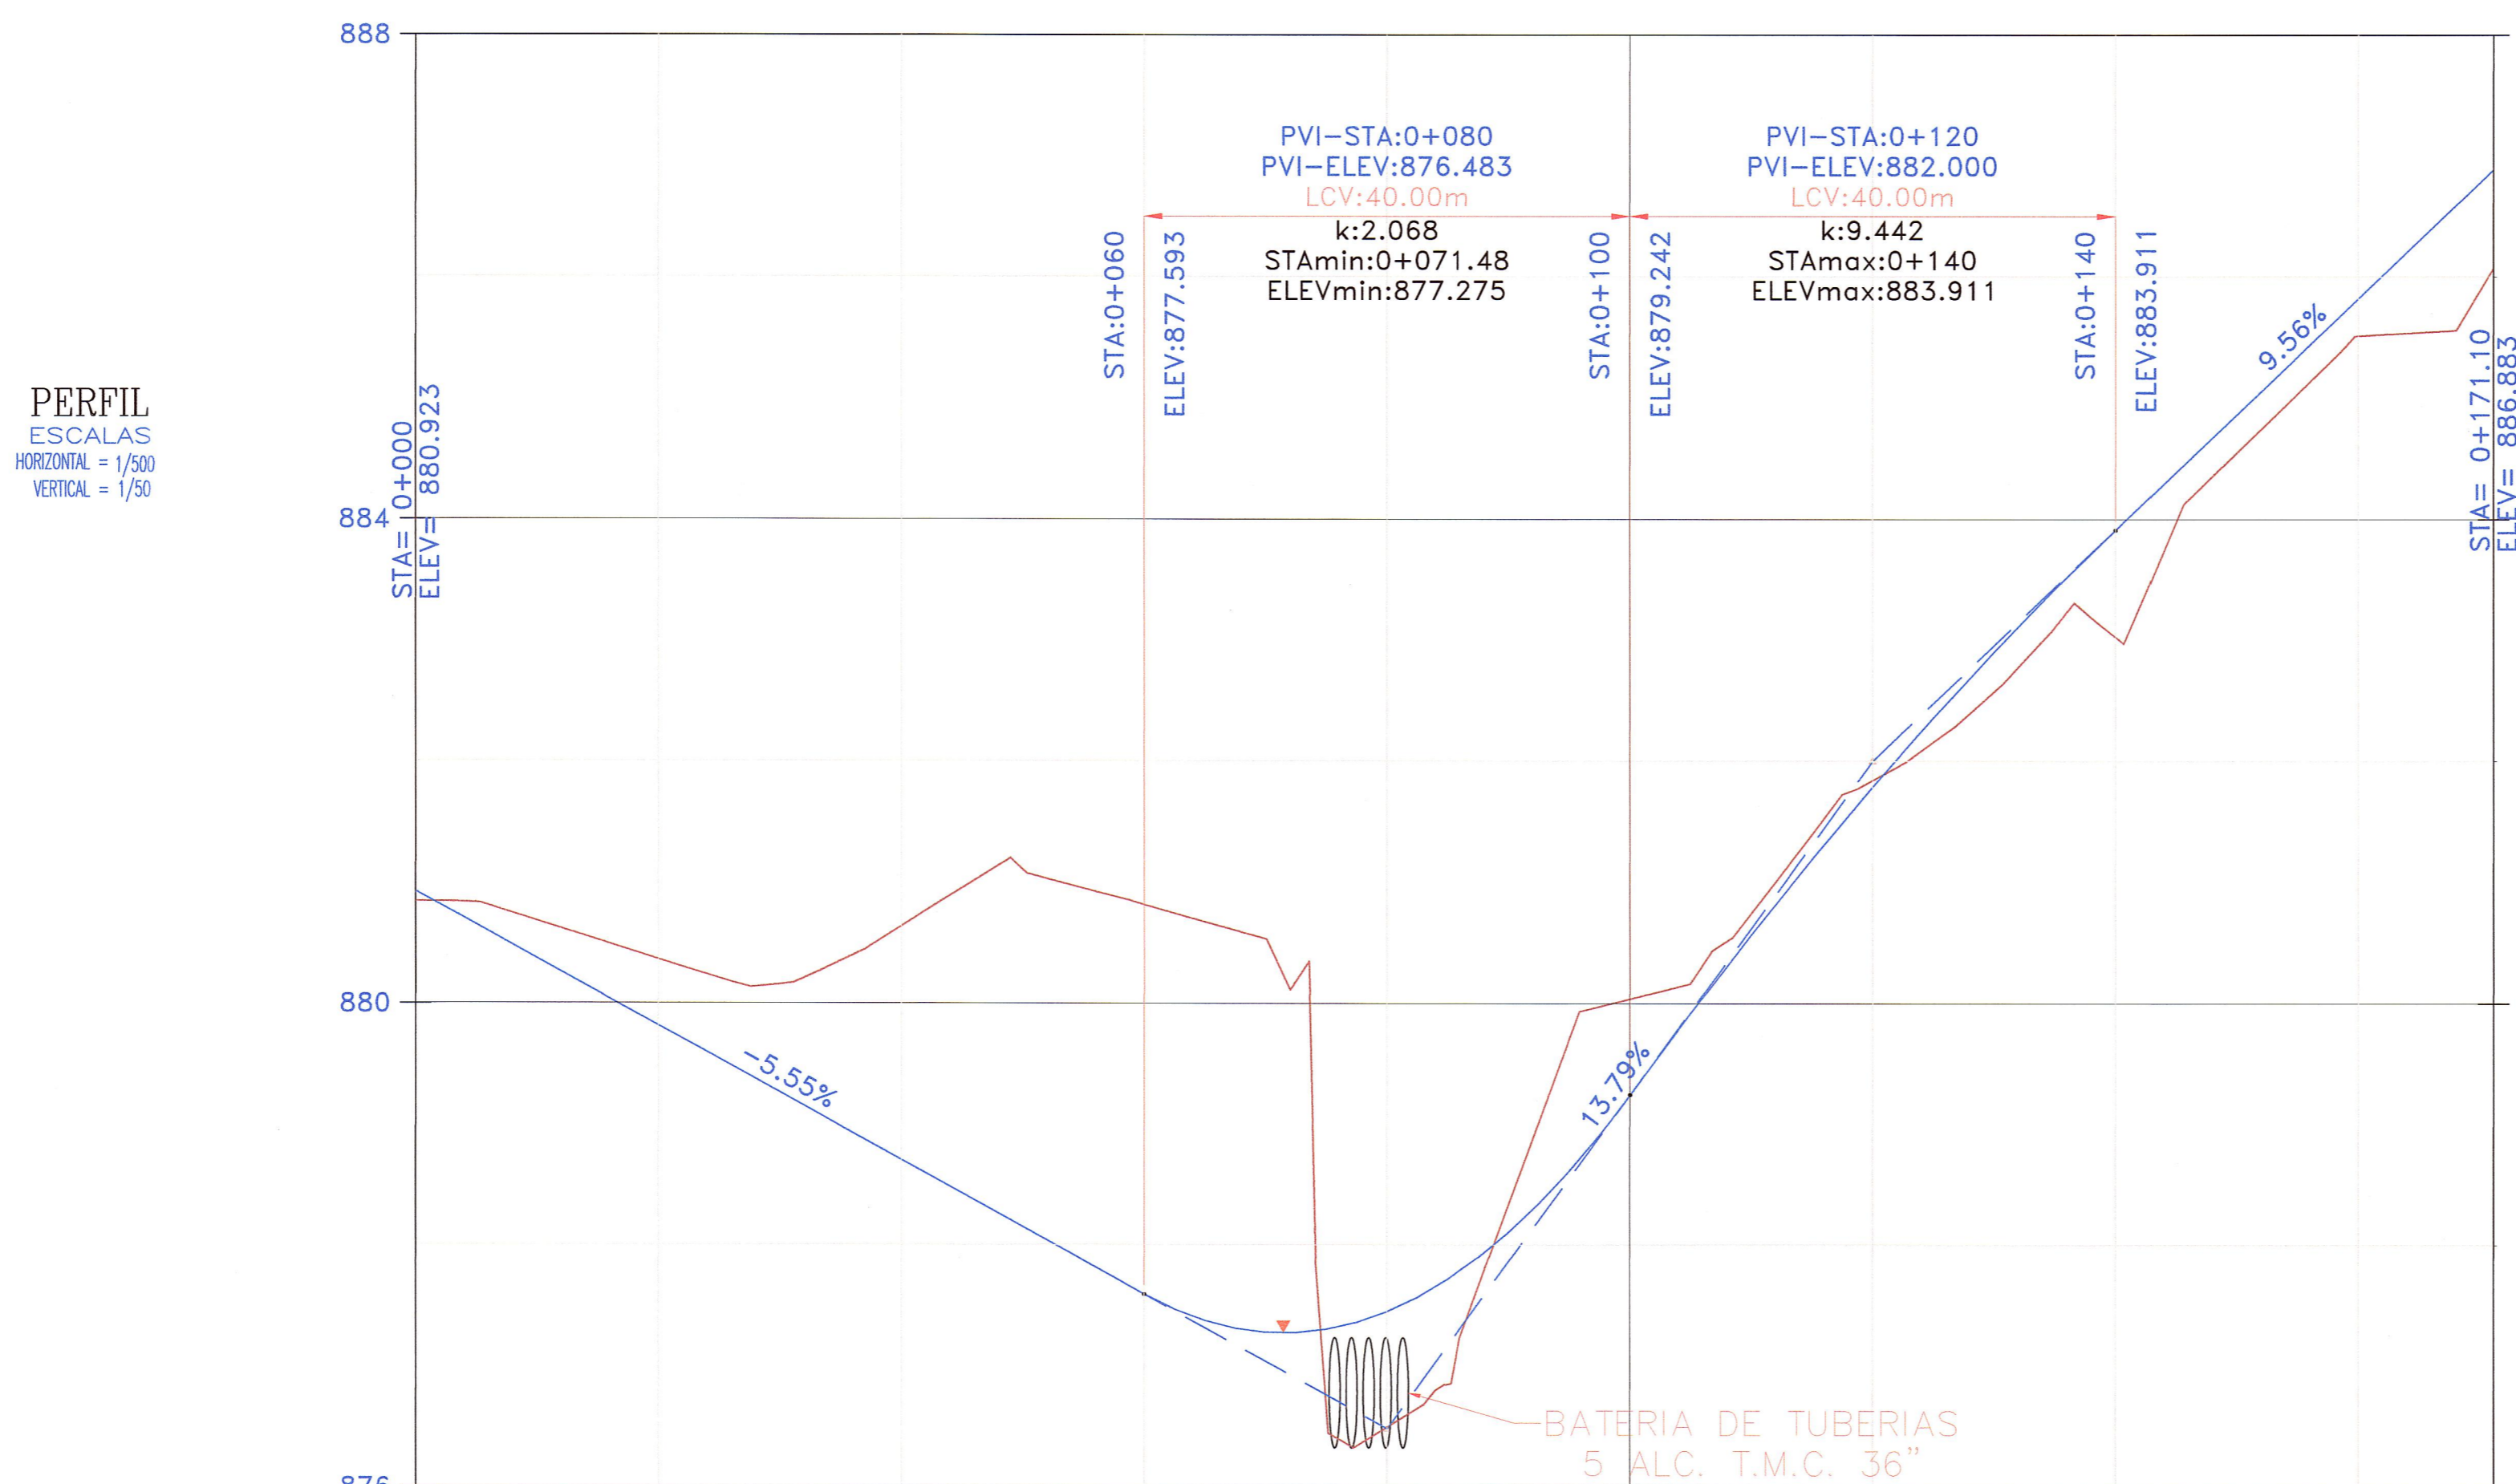

PERFIL
ESCALAS
HORIZONTAL = 1/500
VERTICAL = 1/50

Alineamiento	L: 22.34	R: 200.00 α: 12°52'12"	L: 35.79	R: 200.00 α: 12°26'25"	L: 24.62
Cota Rasante	879.813	878.703	877.593	877.450	879.242
Cota Terreno	880.361	880.635	880.815	876.496	880.036
Progresivas	0+020	0+040	0+060	0+080	0+100
					0+120
					0+140
					0+160
					0+171.10

JNR CONSULTORES S.A.
 Ing. Enrique W. Choque Leon
 Topografo, B.1000, D.1000
 C.P. 22694

JNR CONSULTORES S.A.
 Ing. Enrique W. Choque Leon
 Jefe de Proyecto
 C.P. 22694