


PERFIL
ESCALAS
HORIZONTAL = 1/500
VERTICAL = 1/50

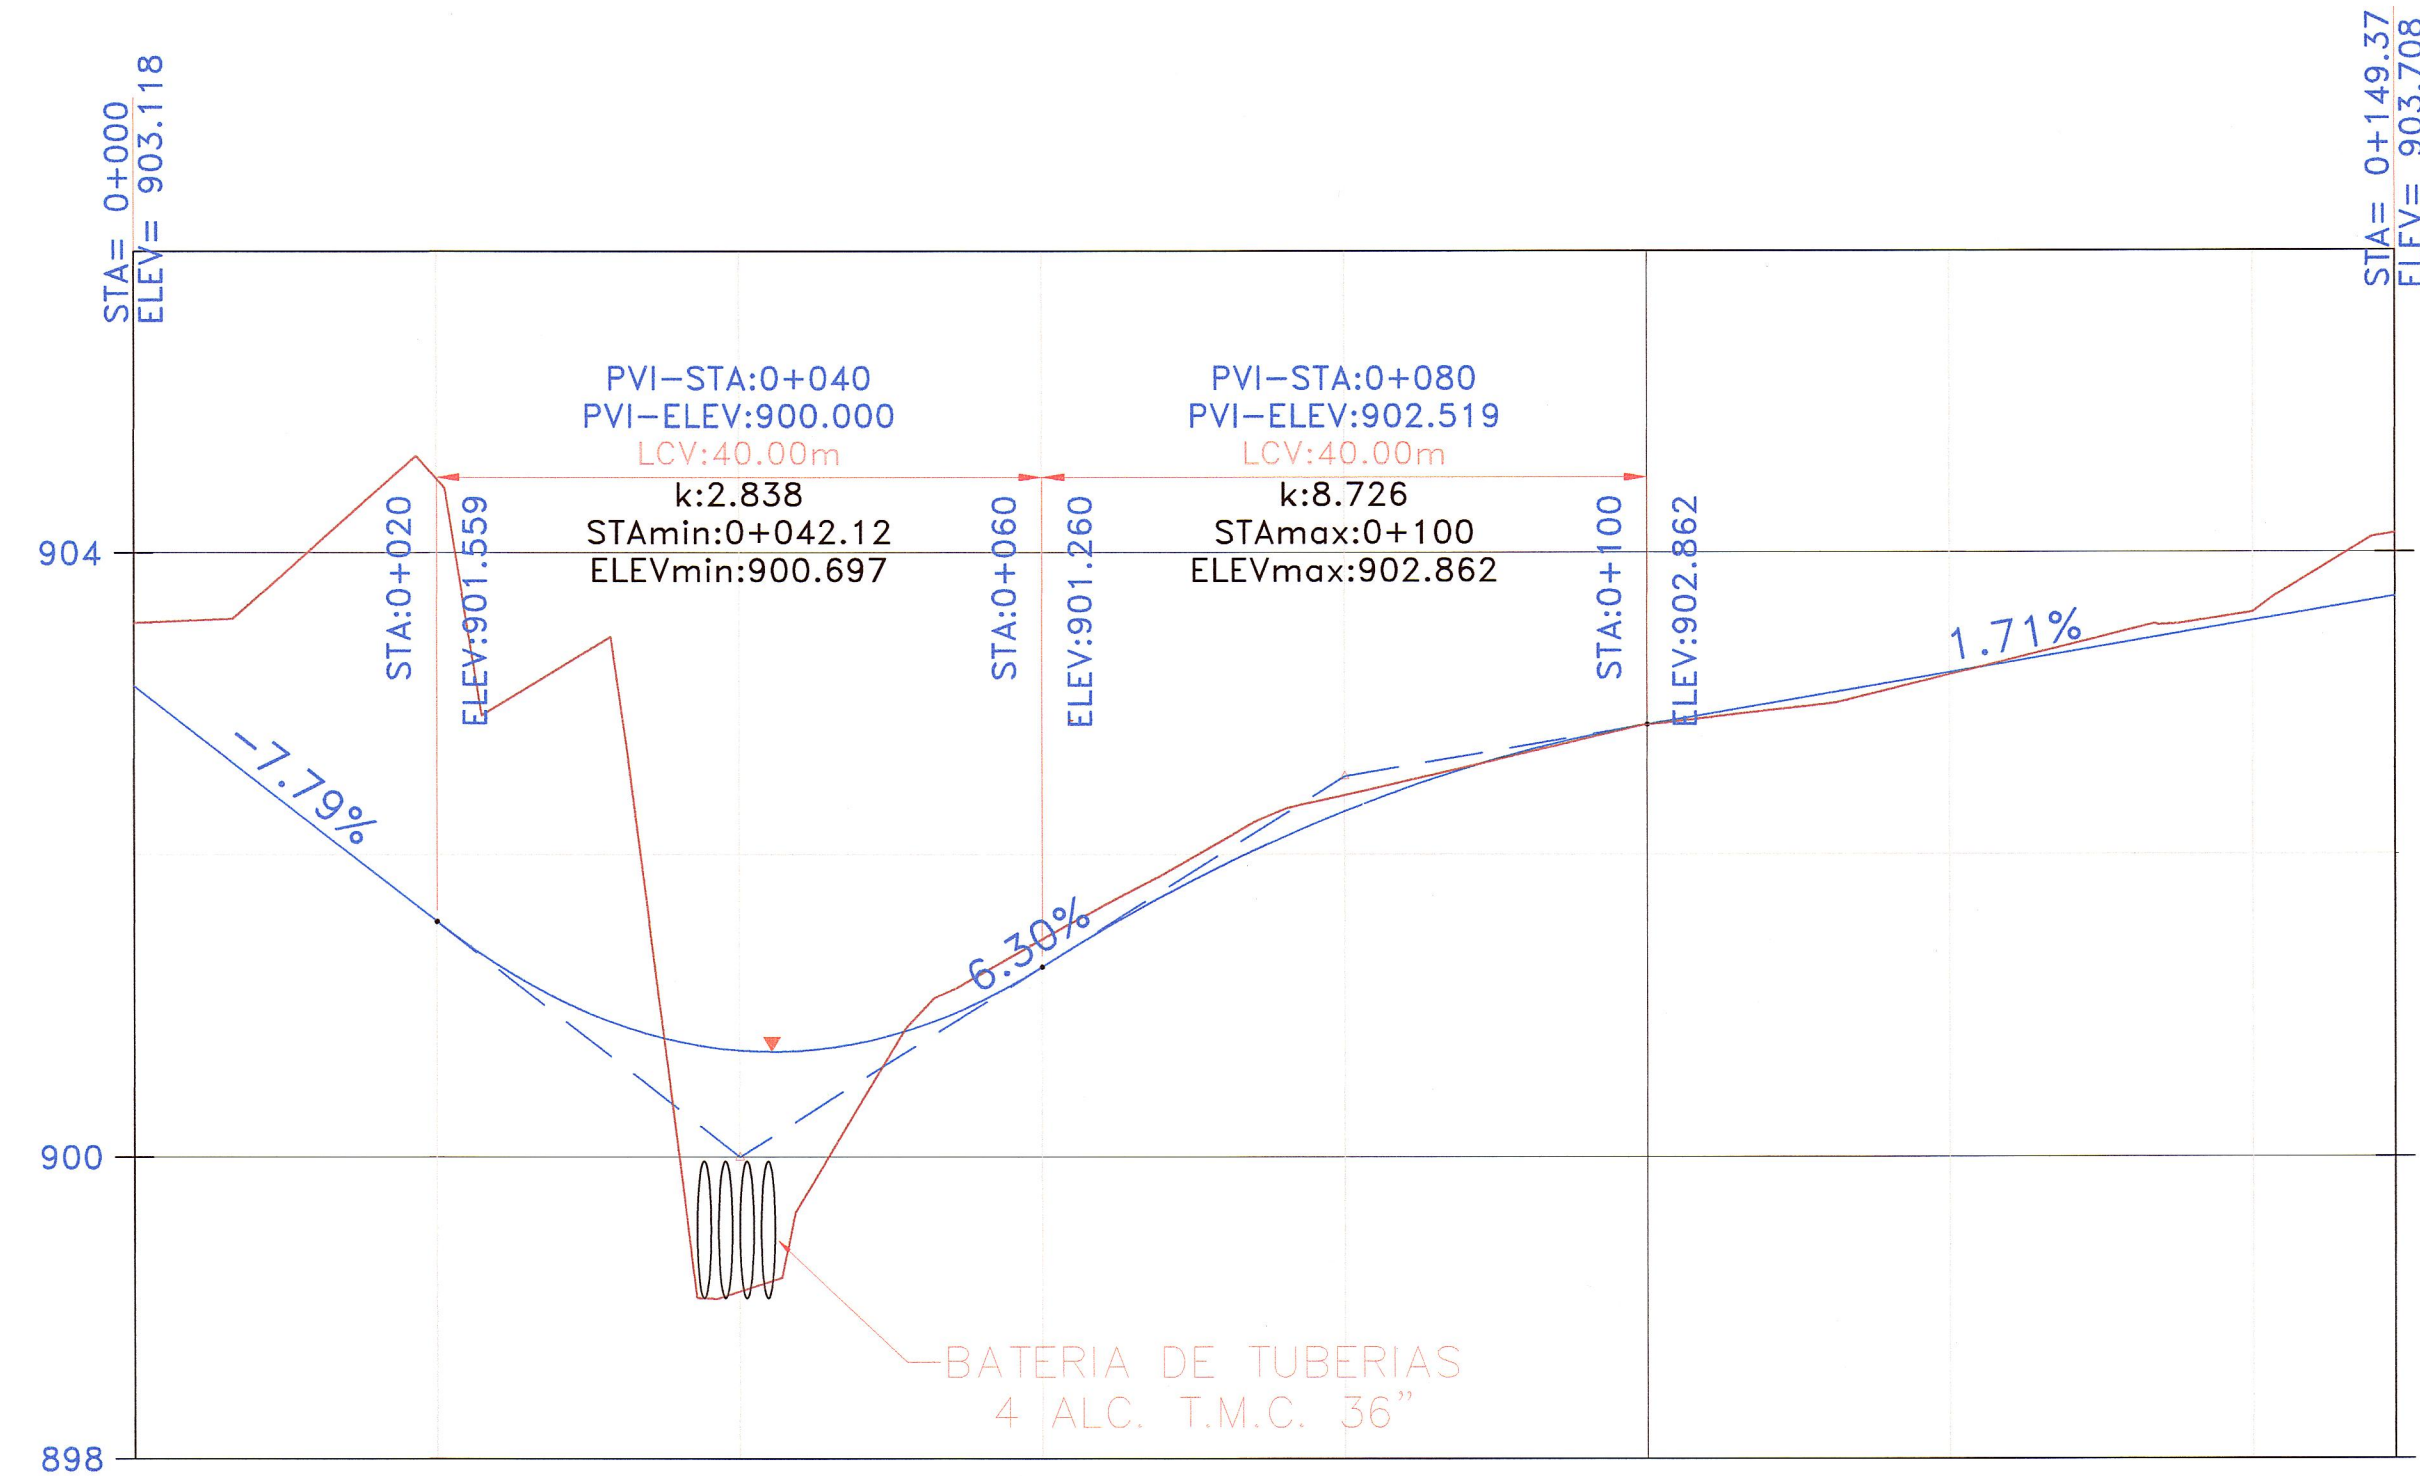

Progresivas	0+020	0+040	0+060	0+080	0+100	0+120	0+140	0+149.37
Cota Rasante	901.56	900.70	901.26	902.29	902.86	903.20	903.55	904.13
Cota Terreno	904.49	899.11	901.44	902.40	902.86	903.19	903.60	904.13
Alineamiento	L: 54.37		R: 80.00 α: 44°07'06"			L: 33.40		

JNR CONSULTORES S.A.
 Ing. Enrique Cox Cassinelli
 Topografía, Trazo y Diseño
 C.P. 65-02

JNR CONSULTORES S.A.
 Ing. Enrique Cox Cassinelli
 C.E. de Proyecto
 C.I.R. 22654