

CONSORCIO WARI
 Ing. Aurora Arizana Gamero
 Esp. Metrados Costos y Presupuestos
 CIP N° 51513



CONSORCIO WARI
 Ing. Ricardo Gonzales Cangalaya
 Jefe del Estudio
 CIP N° 2284

CONSORCIO WARI
 ROSELIO QUIROZ CHAVEZ
 REPRESENTANTE LEGAL

Descripcion	Nº Veces	Area Parcial	Area Total
A1	1	30,05	30,05
A2	1	5,71	5,71
A3	1	5,78	5,78
A4	1	13,77	13,77
A7	1	23,57	23,57
A8	1	27,28	27,28
A9	1	2,57	2,57
A10	1	2,5	2,5
A24	1	18,61	18,61
A25	1	21,81	21,81
A26	1	48,88	48,88
A11	1	32,44	32,44
A12	1	5,71	5,71
A13	1	5,81	5,81
A14	1	13,59	13,59
A17	1	27,2	27,2
A18	1	20,15	20,15
A19	1	2,16	2,16
A20	1	2,57	2,57
A21	1	21,78	21,78
A22	1	18,58	18,58
A23	1	48,74	48,74

ENCOFRADO EN ELEVACIONES

399,26 M2

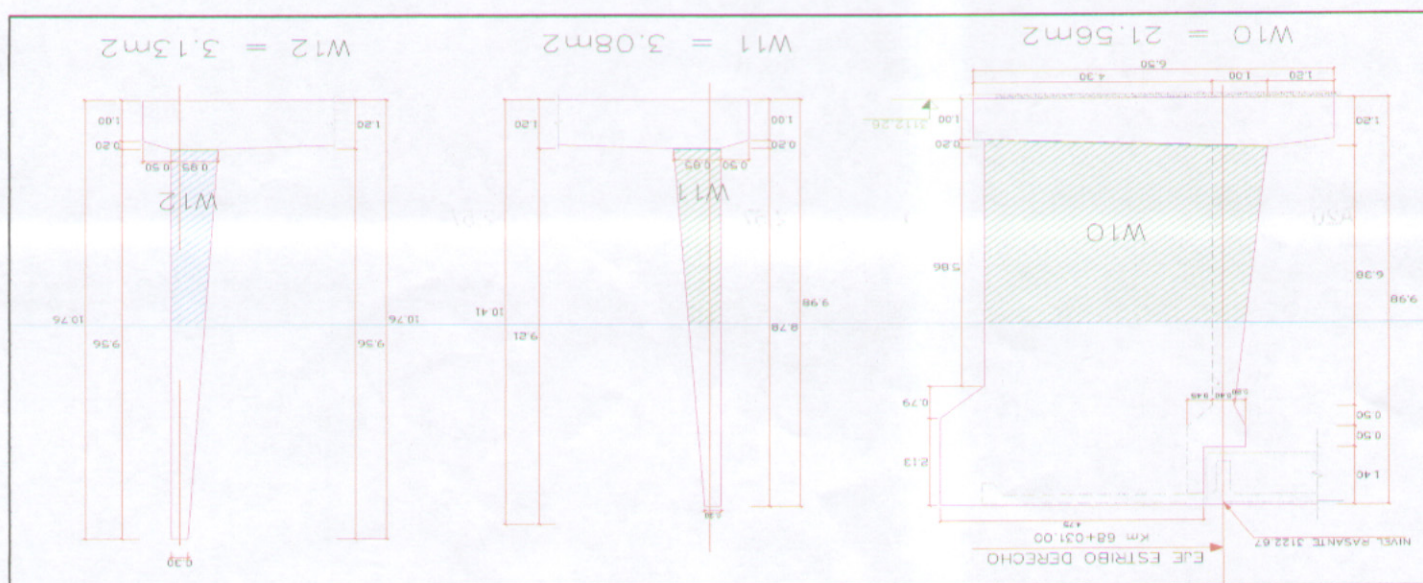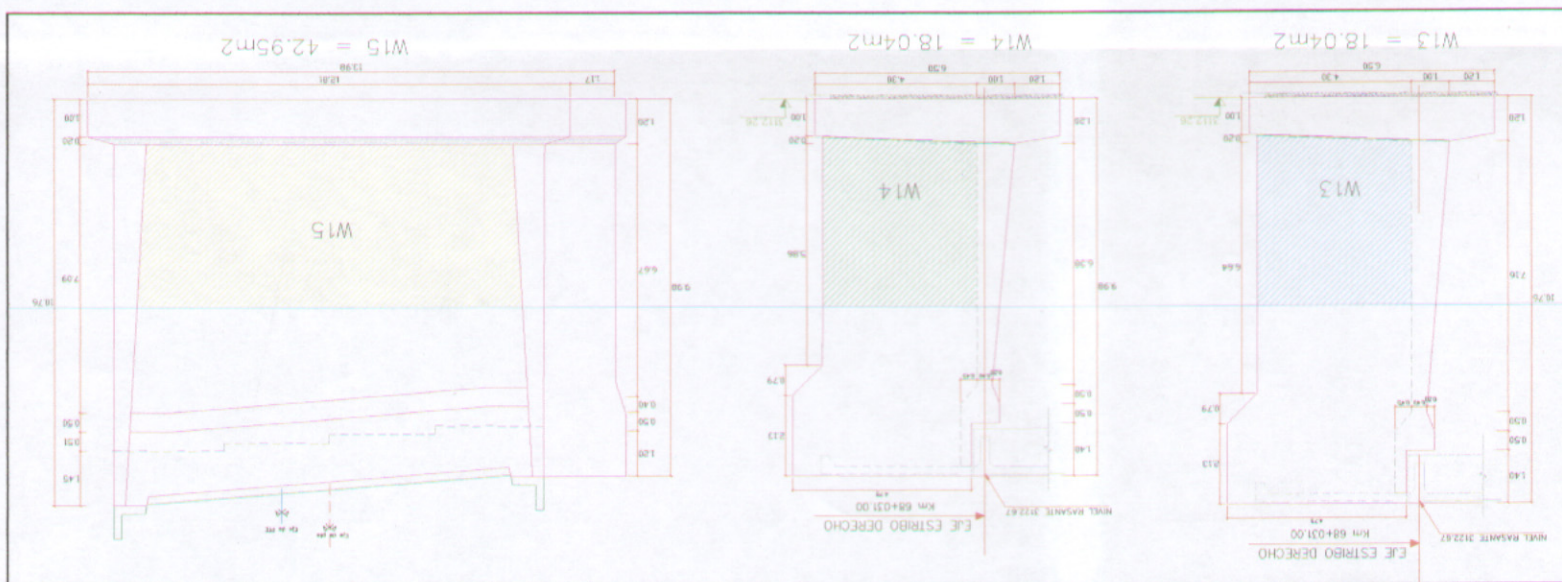

SUSTENTO DE METRADOS PUENTE ACCO

CONSORCIO WARI