

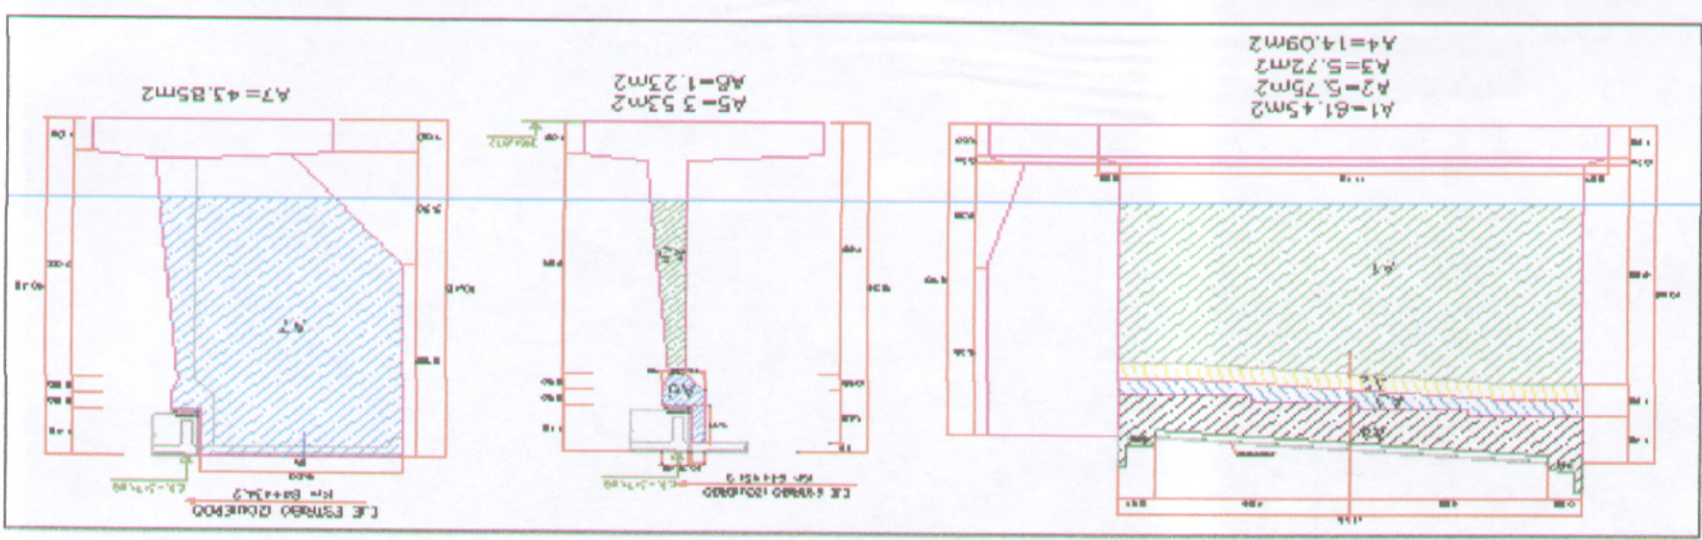


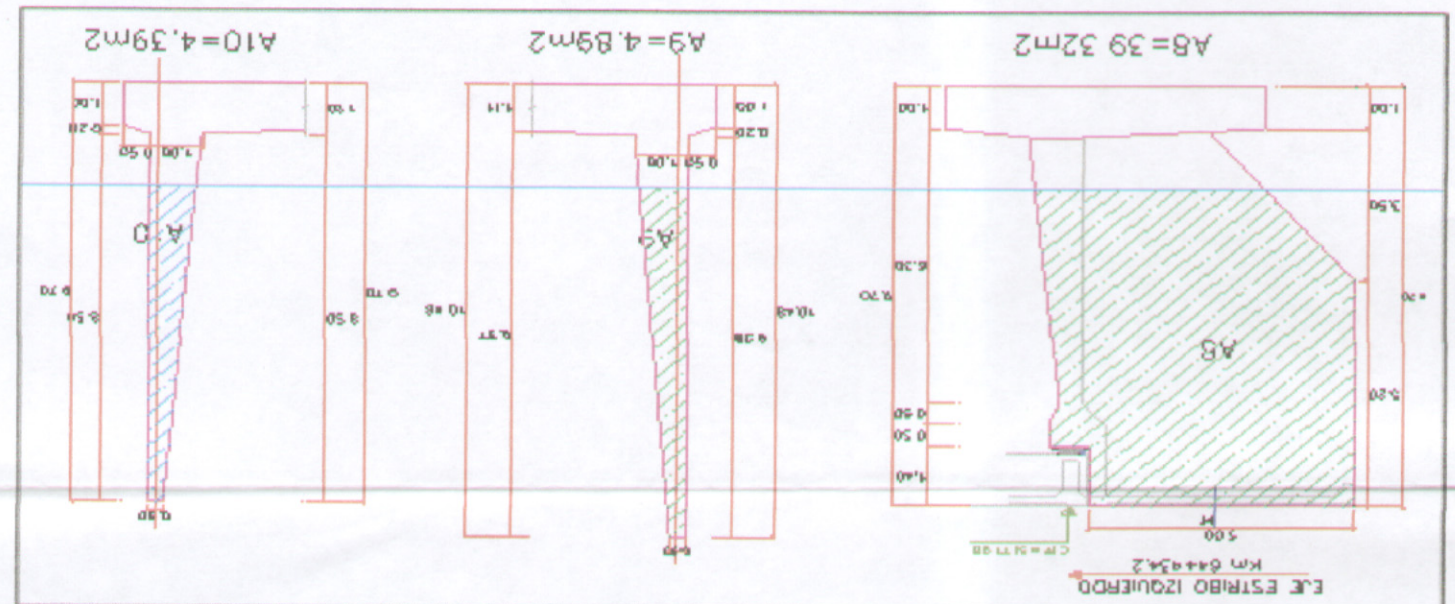

CONSORCIO WARI
 Ing. Aurora Antezana Gamero
 Esp. Metrados Costos y Presupuestos
 CIP N° 51513

CONSORCIO WARI
 Ing. Ricardo Gonzalez Cangalaya
 Jefe del Estudio
 CIP N° 2284

CONSORCIO WARI
 ROSELIO QUIROZ CHAVEZ
 REPRESENTANTE LEGAL

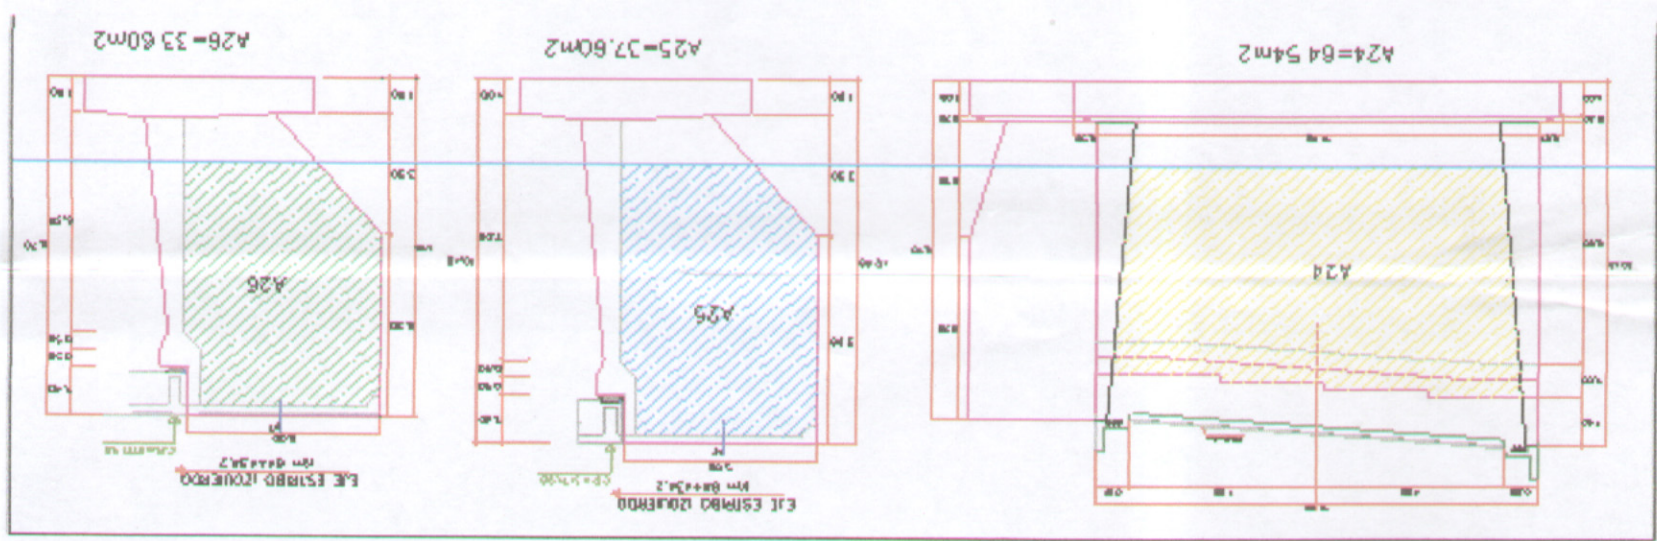

SUSTENTO DE METRADOS PUENTE CALCACHACA

Estribo Derecho	Estribo Izquierdo	Area	Area
A11	1	57.63	57.63
A12	1	5.56	5.56
A13	1	5.54	5.54
A14	1	12.78	12.78
A17	1	45.18	45.18
A18	1	40.78	40.78
A19	1	4.48	4.48
A20	1	4.93	4.93
A21	1	62.35	62.35
A22	1	39.89	39.89
A23	1	35.07	35.07

