




Tipo	Area
CORTE	0.68
RELLENO	2.18
RELLENO CUNETAS	0.18
CORTE	0.09
RELLENO	2.83
RELLENO CUNETAS	0.18
CORTE	0.13
RELLENO	2.84
RELLENO CUNETAS	0.18
CORTE	1.79
RELLENO	2.67
RELLENO CUNETAS	0.18
CORTE	0.96
RELLENO	2.93
RELLENO CUNETAS	0.20
CORTE	0.15
RELLENO	2.70
RELLENO CUNETAS	0.18



Tipo	Area
CORTE	3.38
RELLENO	1.95
RELLENO CUNETAS	0.01
CORTE	3.87
RELLENO	2.03
RELLENO CUNETAS	0.01
CORTE	2.46
RELLENO	1.84
RELLENO CUNETAS	0.02
CORTE	5.47
RELLENO	2.02
RELLENO CUNETAS	0.02
CORTE	0.90
RELLENO	1.48
RELLENO CUNETAS	0.02

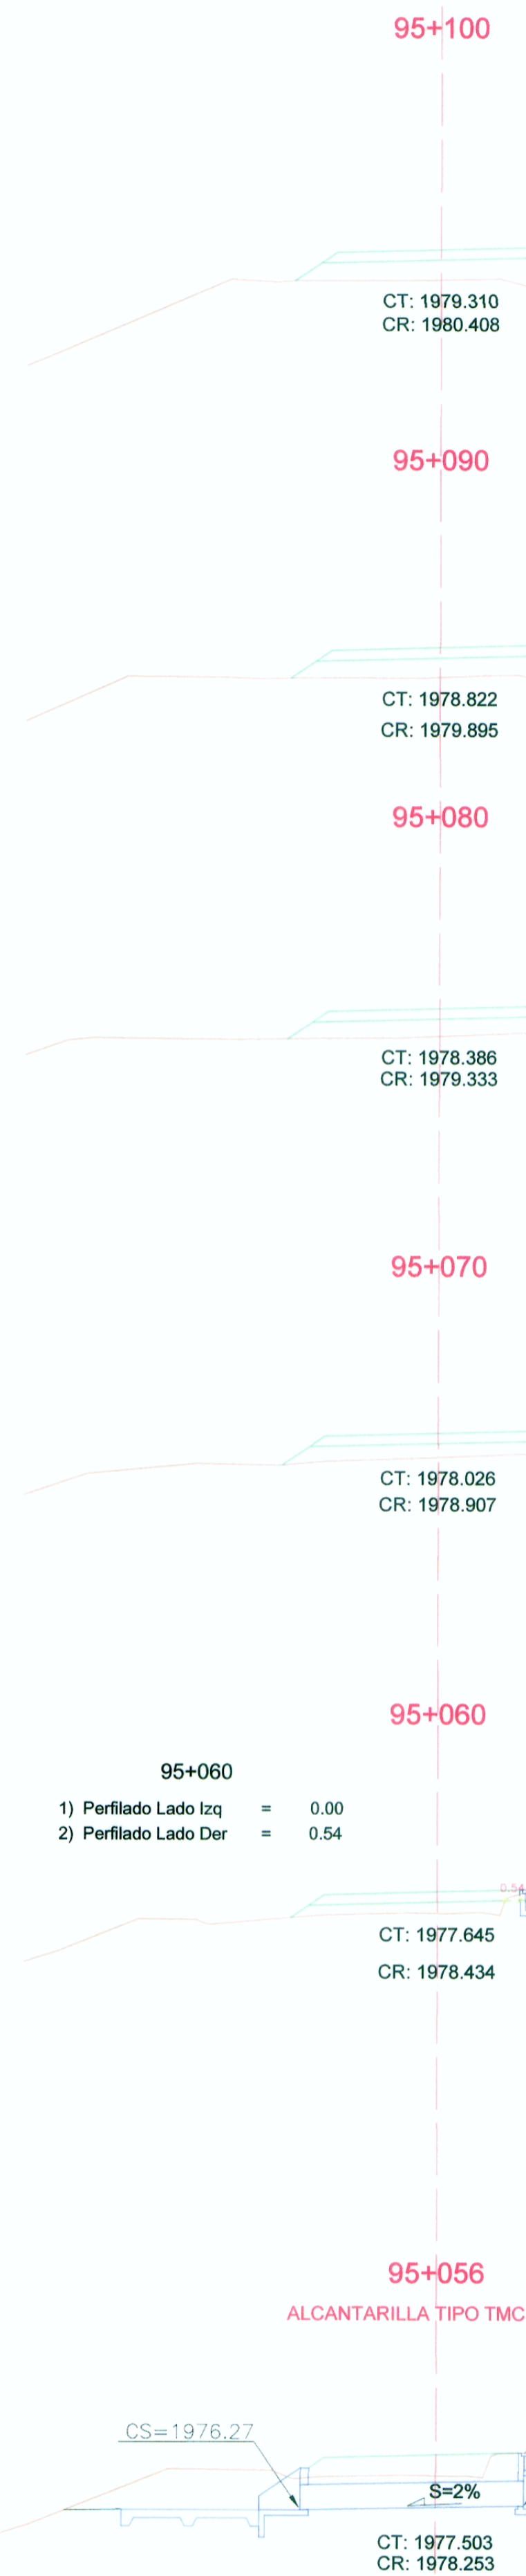

Tipo	Area
CORTE	0.00
RELLENO	6.88
RELLENO CUNETAS	0.57
CORTE	0.00
RELLENO	6.65
RELLENO CUNETAS	0.71
CORTE	0.00
RELLENO	6.17
RELLENO CUNETAS	1.20
CORTE	0.00
RELLENO	5.04
RELLENO CUNETAS	0.60
CORTE	0.43
RELLENO	2.89
RELLENO CUNETAS	0.01

