


91+040

1) Perfilado Lado Izq = 0.00
2) Perfilado Lado Der = 2.64


Tipo	Area
CORTE	1.09
RELLENO	4.01

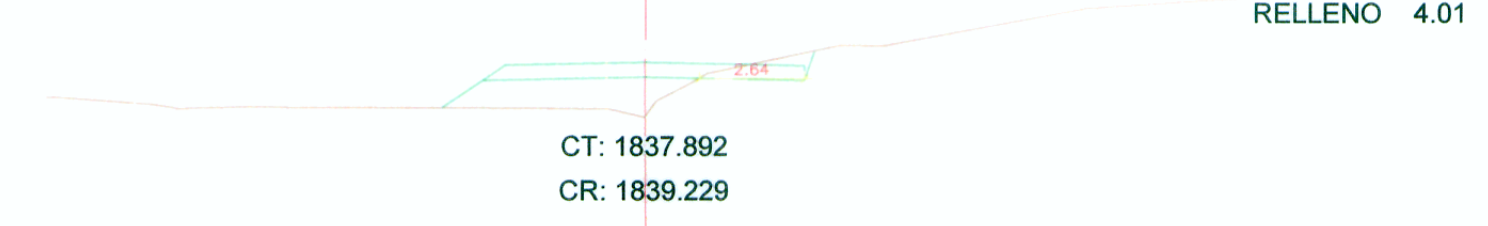

CT: 1837.892
CR: 1839.229

91+020


Tipo	Area
CORTE	0.00
RELLENO	7.83

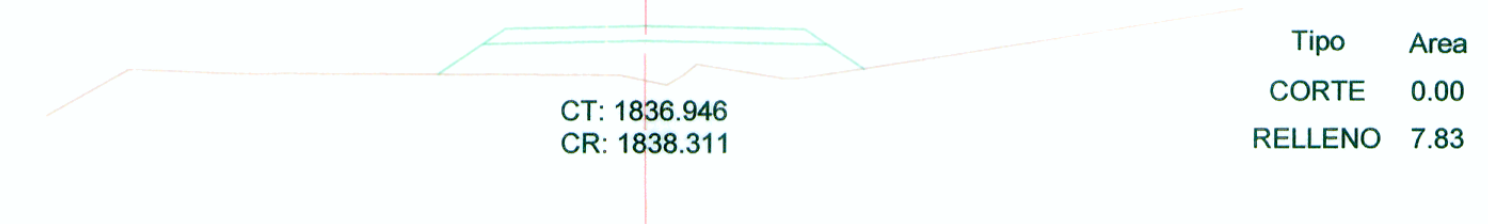

CT: 1836.946
CR: 1838.311

91+000

Tipo	Area
CORTE	0.00
RELLENO	7.60

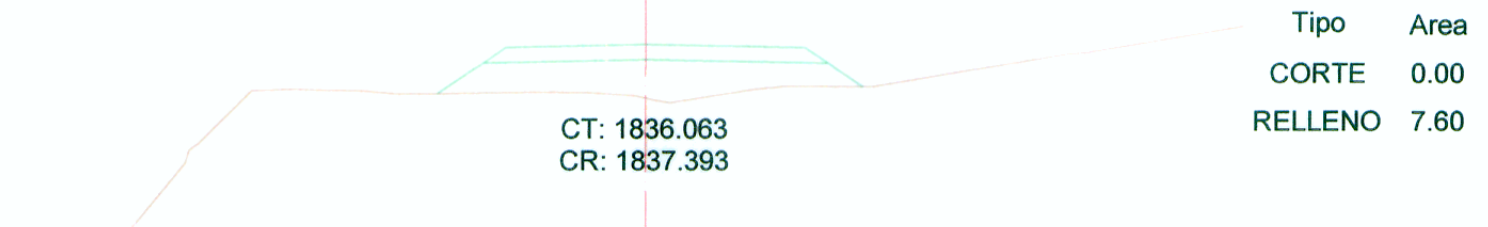


CT: 1836.063
CR: 1837.393

90+980

1) Perfilado Lado Izq = 0.00
2) Perfilado Lado Der = 1.08

1) Area banquetas = 0.50

Tipo	Area
CORTE	7.77
RELLENO	4.59
RELL CUNETETA	0.02

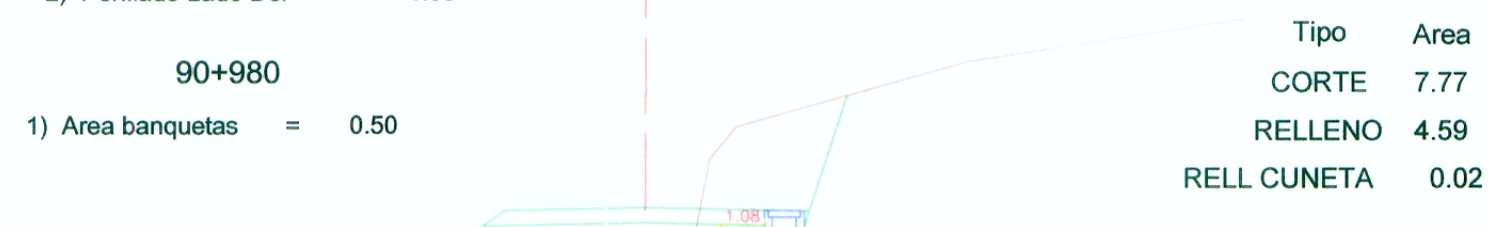


CT: 1835.189
CR: 1836.475

90+960.840
ALCANTARILLA TIPO TMC 36"

C.S.=1833.49m C.E.=1833.85m

S=2%

Tipo	Area
CORTE	6.44
RELLENO	4.66
RELL CUNETETA	0.02

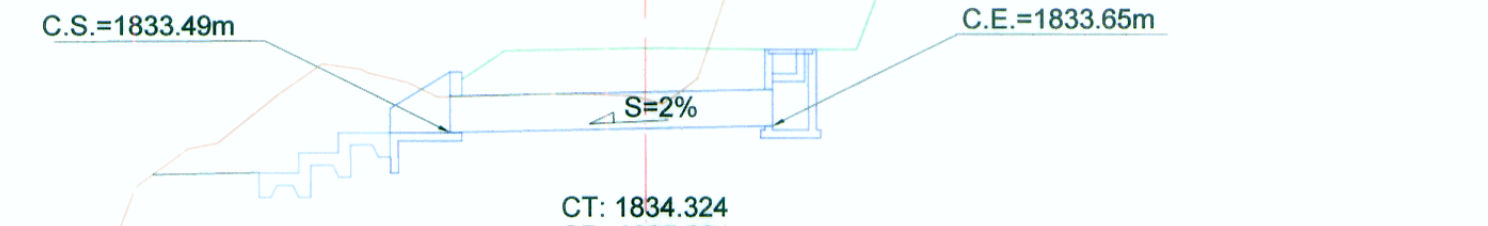


CT: 1834.324
CR: 1835.604

90+960

1) Perfilado Lado Izq = 0.00
2) Perfilado Lado Der = 1.05

1) Area banquetas = 0.53


Tipo	Area
CORTE	6.44
RELLENO	4.66
RELL CUNETETA	0.02

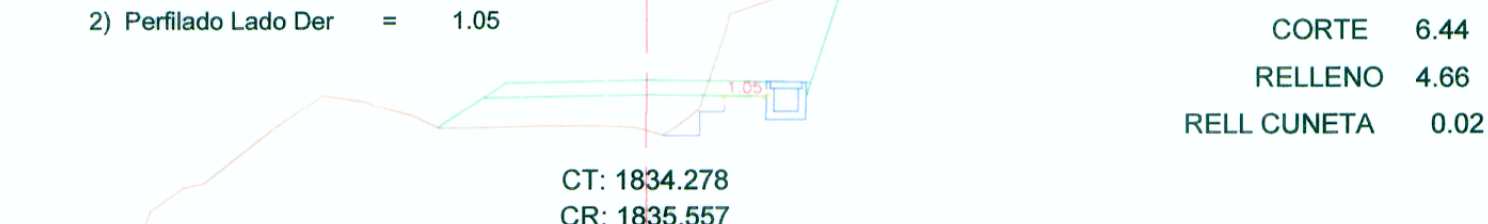

CT: 1834.278
CR: 1835.557

91+160


Tipo	Area
CORTE	0.00
RELLENO	9.58

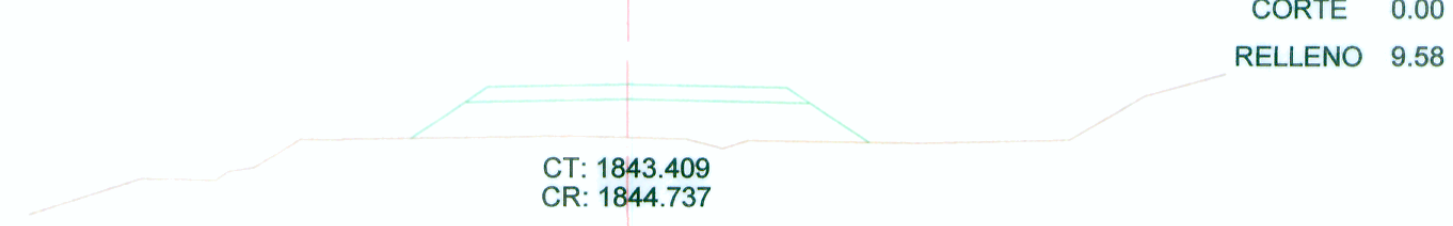

CT: 1843.409
CR: 1844.737

91+140


Tipo	Area
CORTE	0.00
RELLENO	8.66

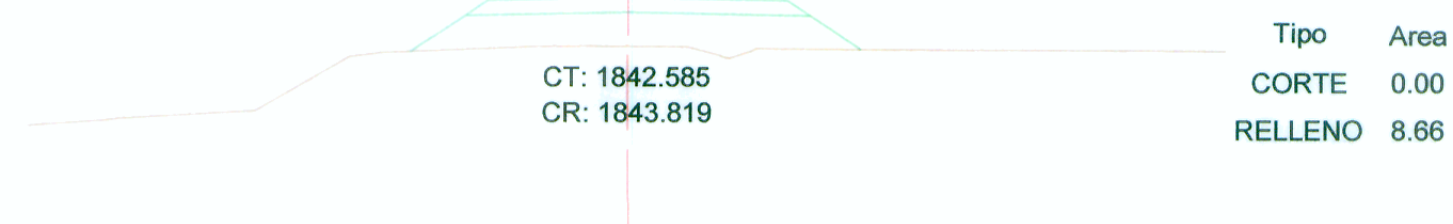

CT: 1842.585
CR: 1843.819

91+120

Tipo	Area
CORTE	0.00
RELLENO	6.74

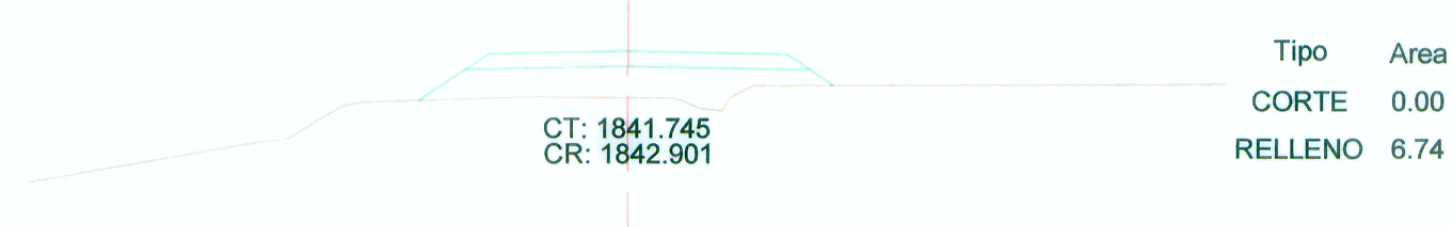


CT: 1841.745
CR: 1842.901

91+100

1) Perfilado Lado Izq = 0.00
2) Perfilado Lado Der = 0.98

Tipo	Area
CORTE	1.69
RELLENO	4.26
RELL CUNETETA	0.02

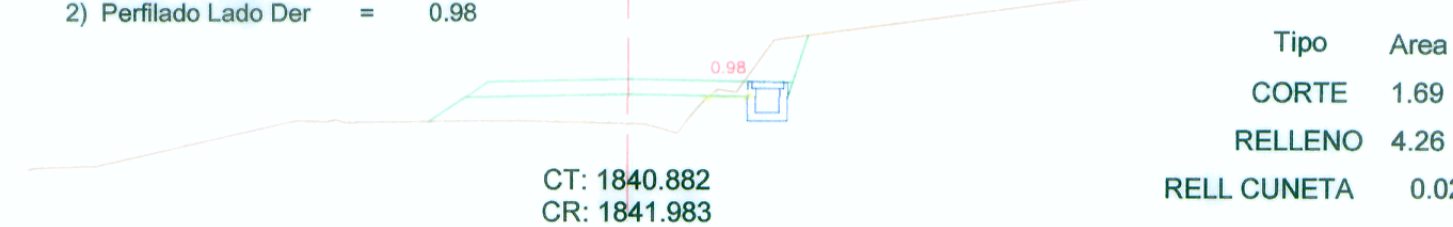

CT: 1840.882
CR: 1841.983

91+080

1) Perfilado Lado Izq = 0.00
2) Perfilado Lado Der = 1.30

Tipo	Area
CORTE	3.42
RELLENO	3.09
RELL CUNETETA	0.02




CT: 1840.094
CR: 1841.065

91+060

1) Perfilado Lado Izq = 0.00
2) Perfilado Lado Der = 2.41


Tipo	Area
CORTE	4.57
RELLENO	2.67
RELL CUNETETA	0.02

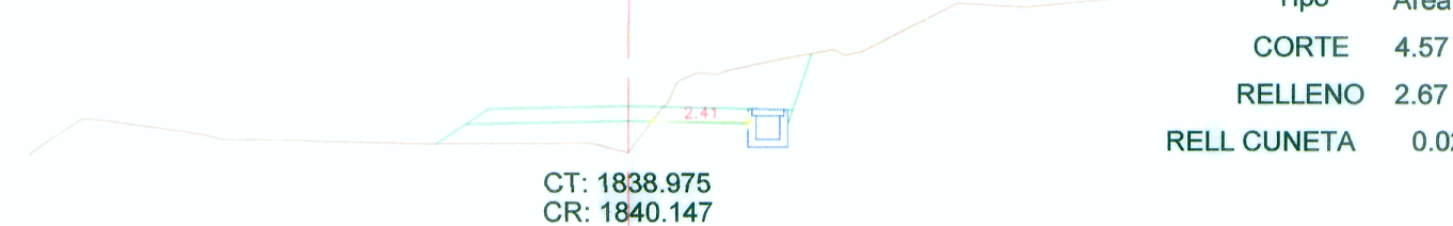

CT: 1838.975
CR: 1840.147

91+240


Tipo	Area
CORTE	0.63
RELLENO	5.57
RELL CUNETETA	0.02

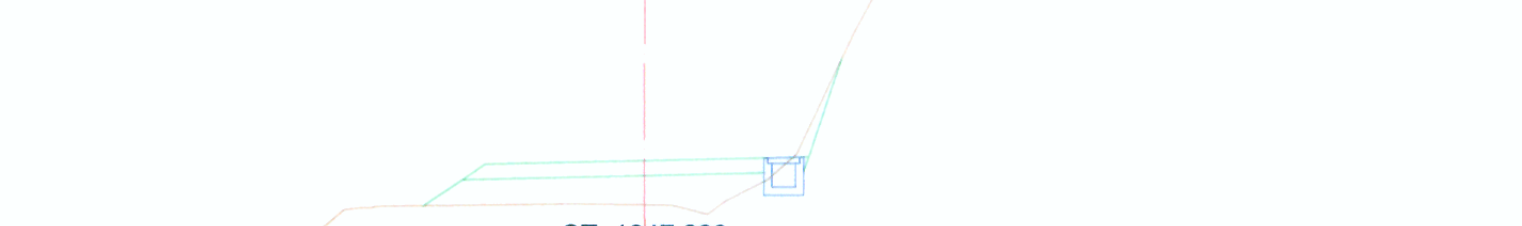

CT: 1847.299
CR: 1848.409

91+230

Tipo	Area
CORTE	0.48
RELLENO	5.84
RELL CUNETETA	0.02

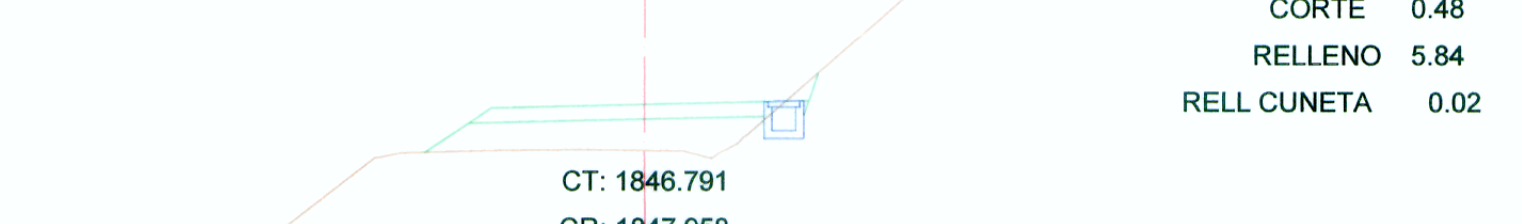


CT: 1846.791
CR: 1847.958

91+220

1) Perfilado Lado Izq = 0.00
2) Perfilado Lado Der = 0.15

Tipo	Area
CORTE	2.02
RELLENO	6.07
RELL CUNETETA	0.02

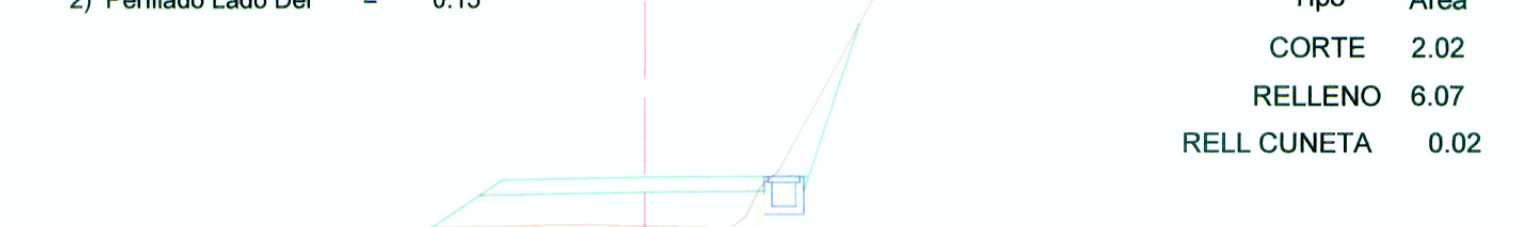


CT: 1846.277
CR: 1847.491

91+210.840
ALCANTARILLA TIPO TMC 36"

C.S.=1845.00m C.E.=1845.16m

S=2%


Tipo	Area
CORTE	3.10
RELLENO	6.72
RELL CUNETETA	0.02

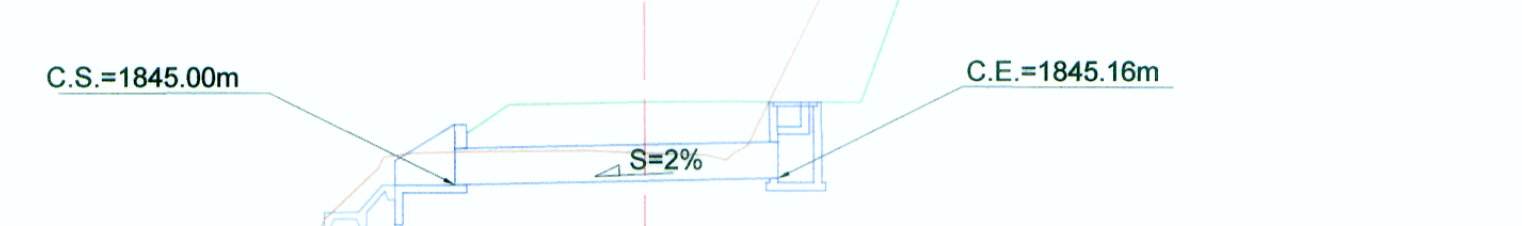

CT: 1845.793
CR: 1847.078

91+200


Tipo	Area
CORTE	3.10
RELLENO	6.72
RELL CUNETETA	0.02

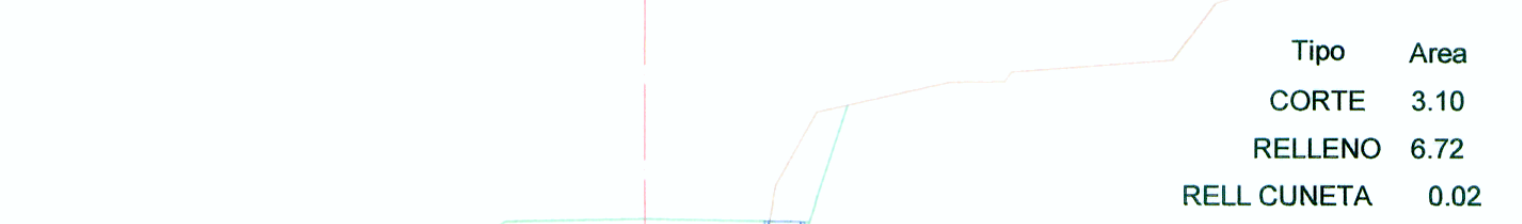


CT: 1845.236
CR: 1846.573

91+180

Tipo	Area
CORTE	0.00
RELLENO	7.23
RELL CUNETETA	0.07

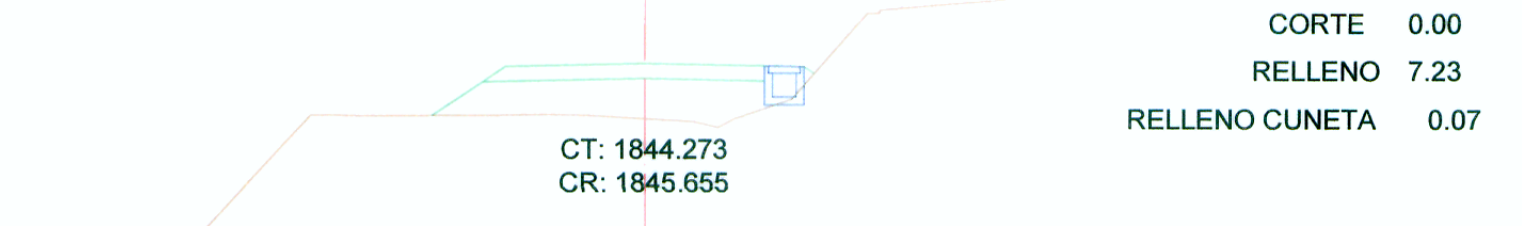

CT: 1844.273
CR: 1845.655

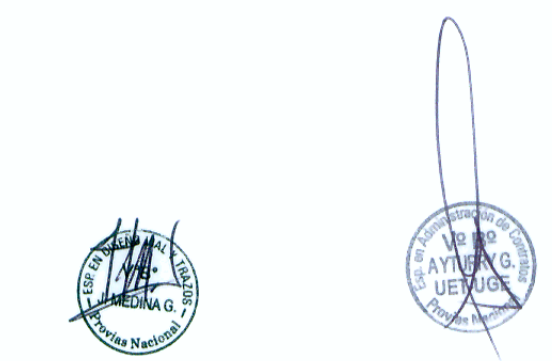

Estado Civil del Proyecto de Rehabilitación y Mejoramiento de la Carretera HUAURA - SAYAN - CHURIN Km. 90+960 al Km. 91+240

Ing. María Mayorca Palomino
Ing. Víctor Hugo Paredes