



49+100
 1) Perfilado Lado Izq = 4.98
 2) Perfilado Lado Der = 5.24

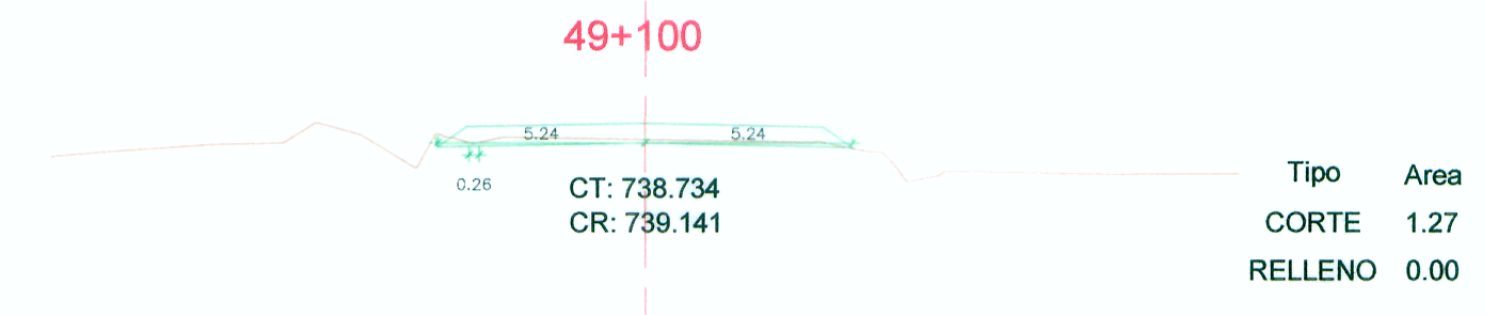


49+200
 1) Perfilado Lado Izq = 0.00
 2) Perfilado Lado Der = 0.98

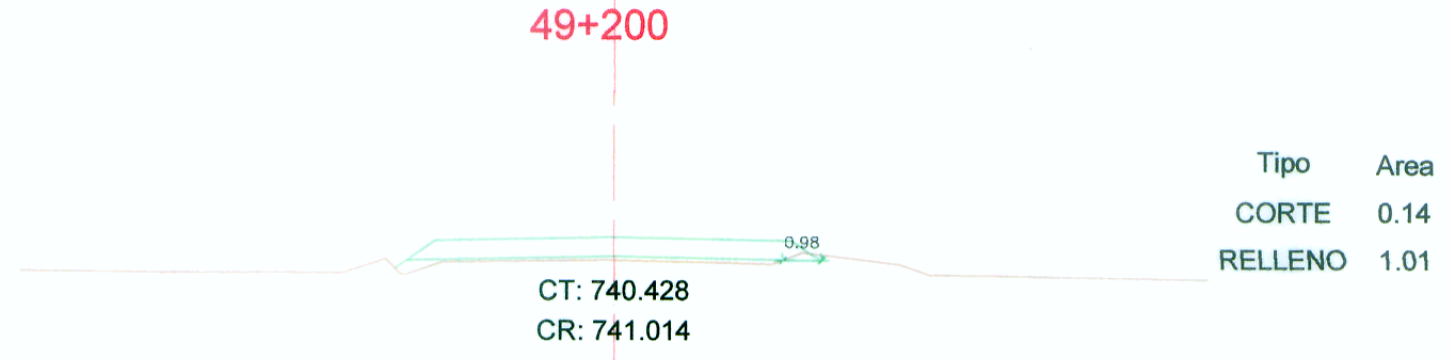

49+300



49+098.140
 ALCANTARILLA TIPO MARCO 0.80 X 0.80

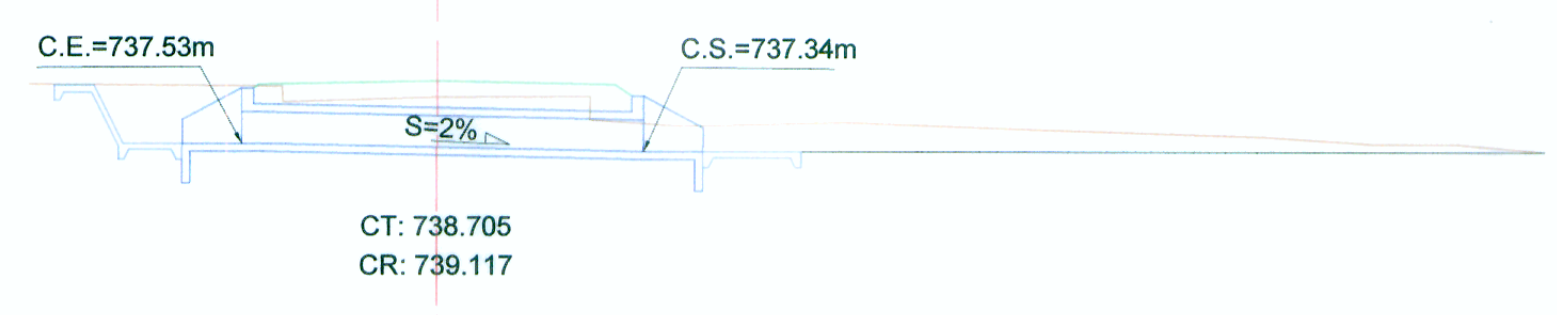


Tipo Area
 CORTE 0.14
 RELLENO 1.01


49+280




49+080
 1) Perfilado Lado Izq = 3.64
 2) Perfilado Lado Der = 5.24

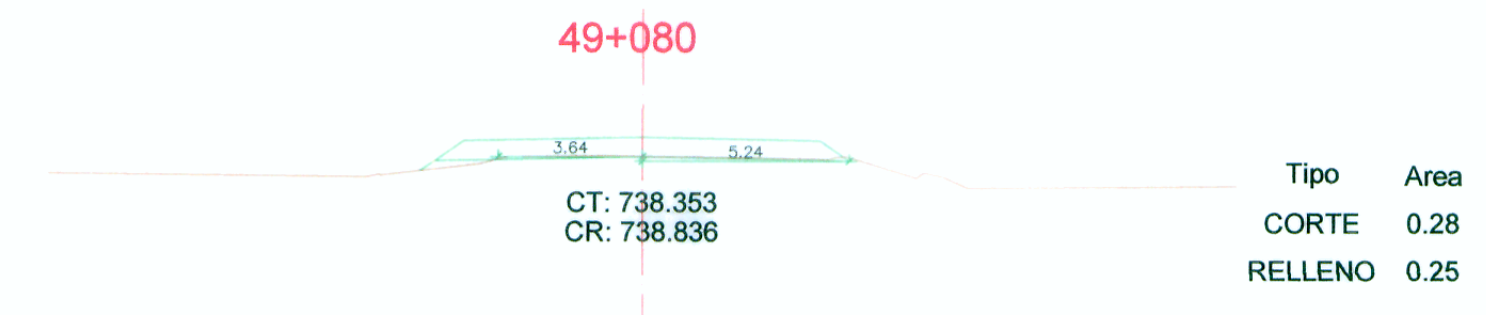

49+180

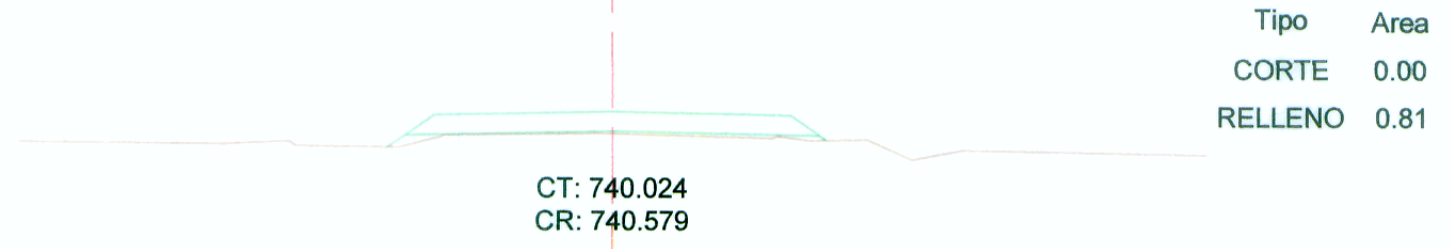


49+267.860
 ALCANTARILLA TIPO MARCO 0.80 X 0.80

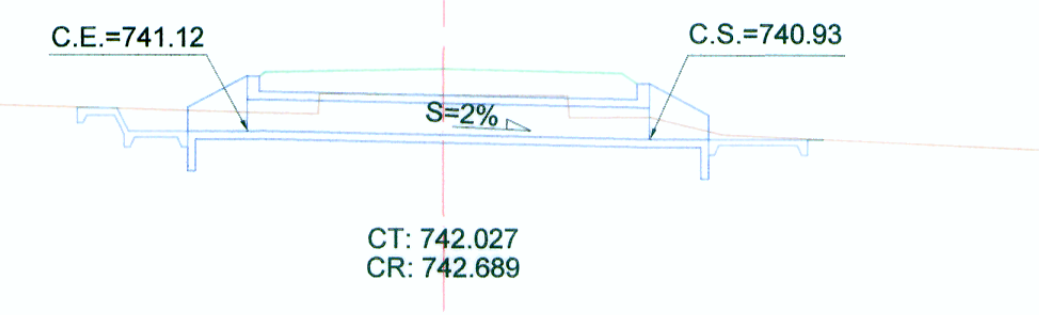


Tipo Area
 CORTE 0.00
 RELLENO 0.81

49+260


49+260
 1) Perfilado Lado Izq = 0.00
 2) Perfilado Lado Der = 0.21

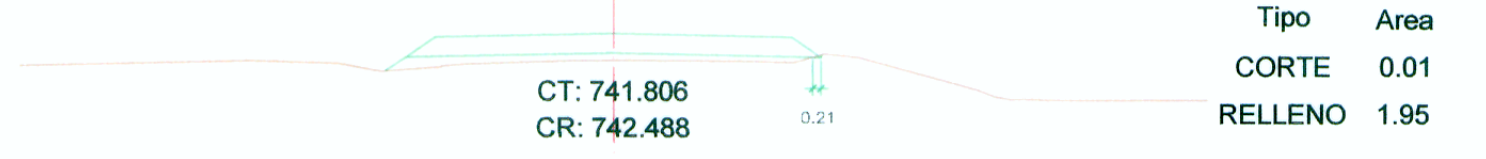

49+060

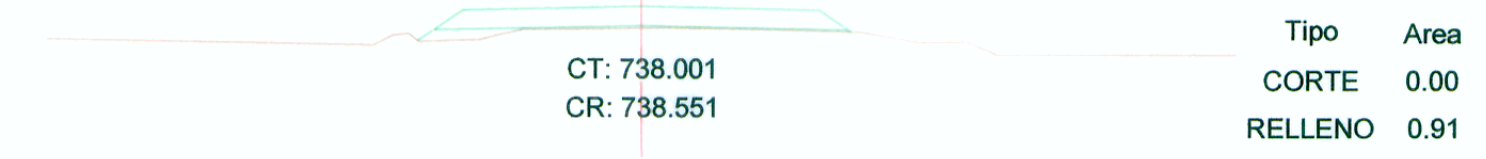

49+160
 1) Perfilado Lado Izq = 3.69
 2) Perfilado Lado Der = 1.38

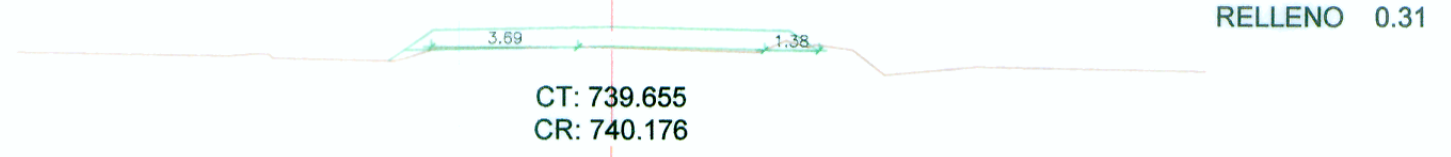

Tipo Area
 CORTE 0.30
 RELLENO 0.31


49+240



49+040




49+140
 1) Perfilado Lado Izq = 4.70
 2) Perfilado Lado Der = 2.07

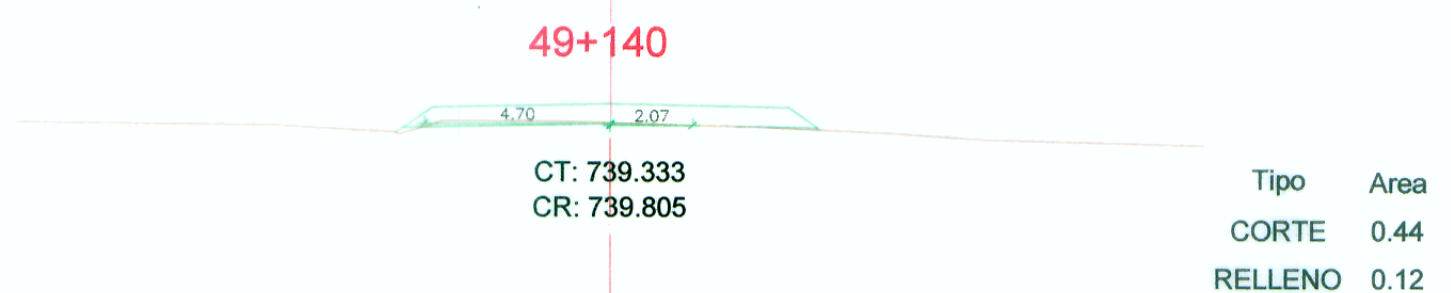


Tipo Area
 CORTE 0.44
 RELLENO 0.12


49+220

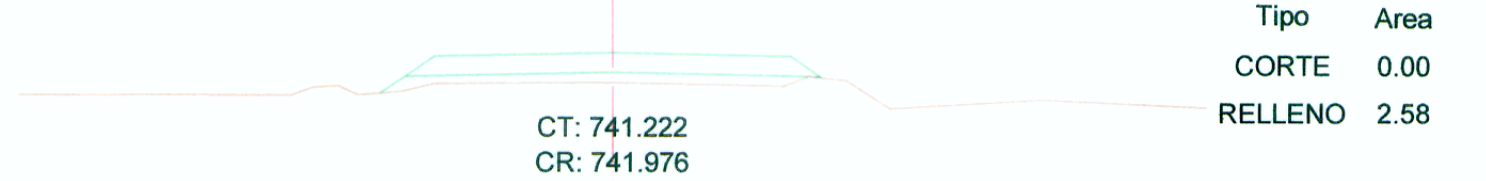

49+027.320
 ALCANTARILLA TIPO MARCO 0.80 X 0.80

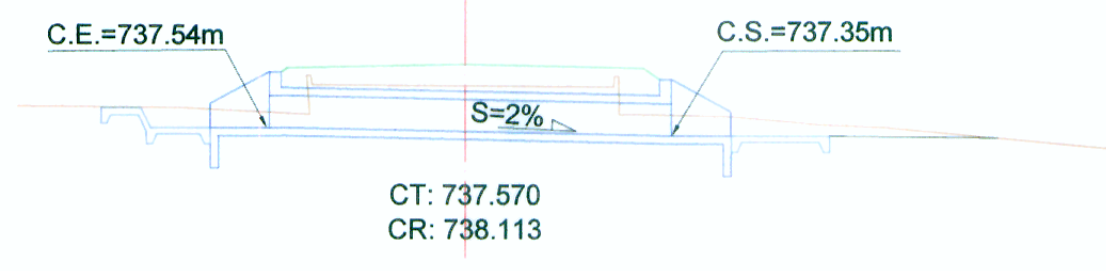

49+120
 1) Perfilado Lado Izq = 4.90
 2) Perfilado Lado Der = 5.00

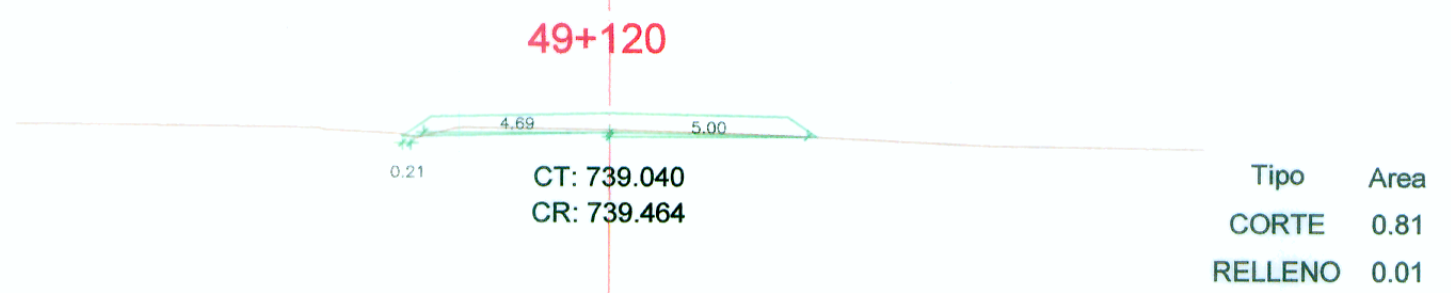

Tipo Area
 CORTE 0.81
 RELLENO 0.01



Elaborado por: [Signature]
 Verificado por: [Signature]
 Aprobado por: [Signature]