


Tipo	Area
CORTE	0.00
RELLENO	2.80
RELLENO DE CUNETETA	0.02

Tipo	Area
CORTE	0.00
RELLENO	3.70
RELLENO DE CUNETETA	0.02

Tipo	Area
CORTE	0.00
RELLENO	3.41
RELLENO DE CUNETETA	0.02

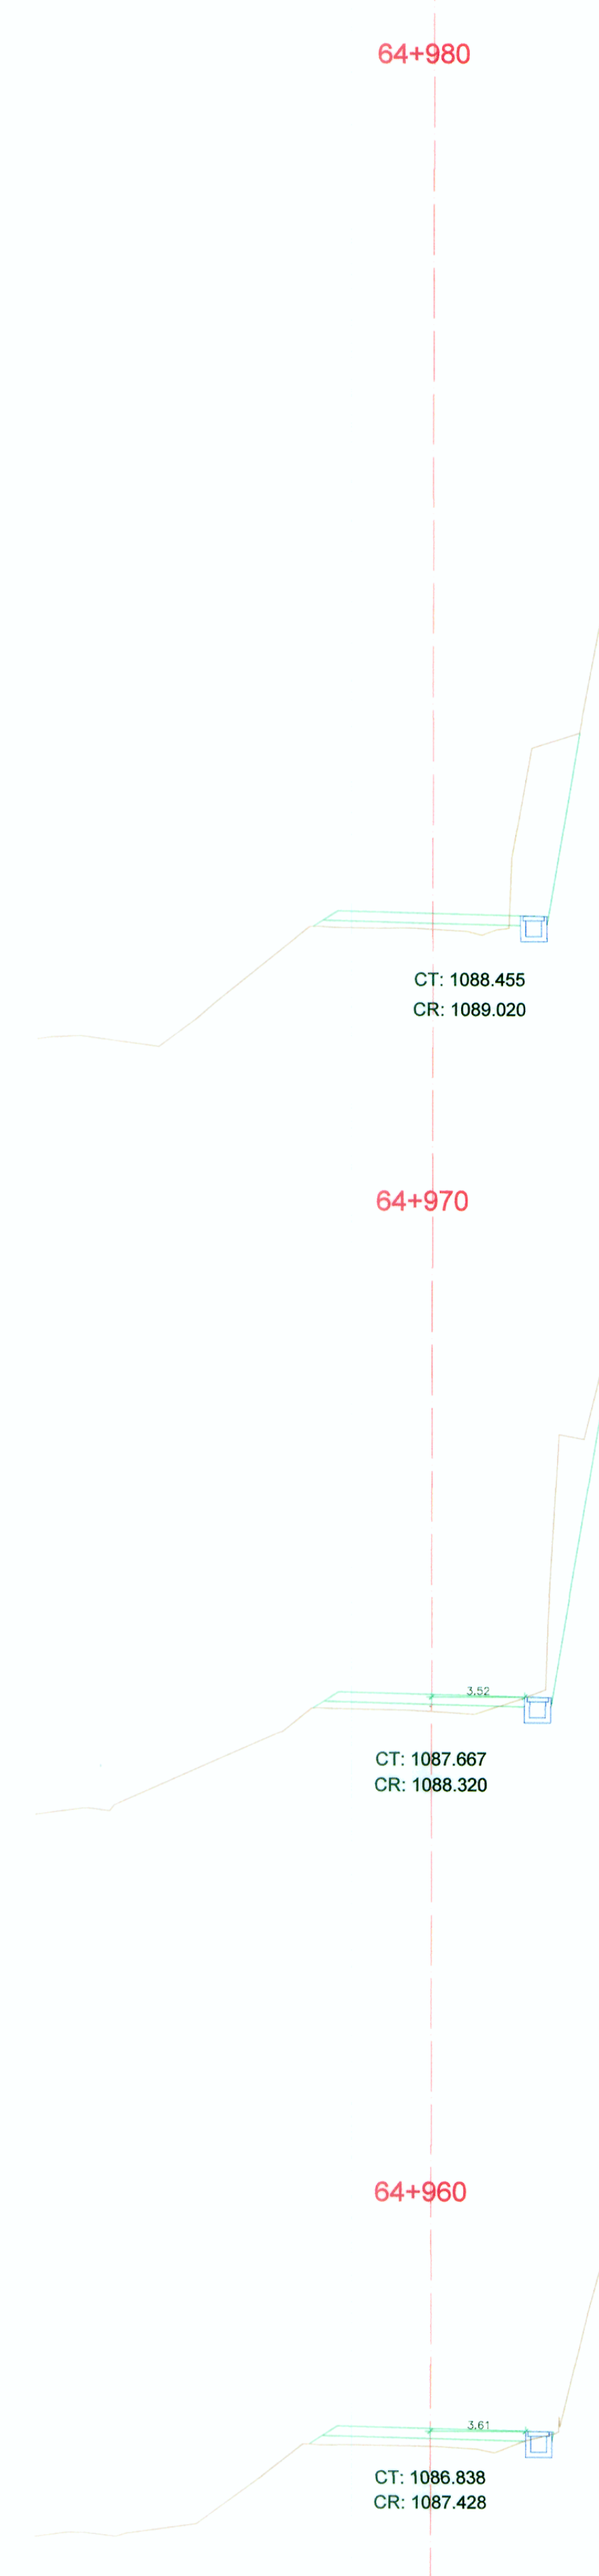


Tipo	Area
CORTE	11.49
RELLENO	1.88
RELLENO DE CUNETETA	0.02

Tipo	Area
CORTE	8.81
RELLENO	1.95
RELLENO DE CUNETETA	0.02

Tipo	Area
CORTE	0.00
RELLENO	2.62
RELLENO DE CUNETETA	0.02

- 64+990
 1) Perfilado Lado Izq = 3.67
 2) Perfilado Lado Der = 3.24

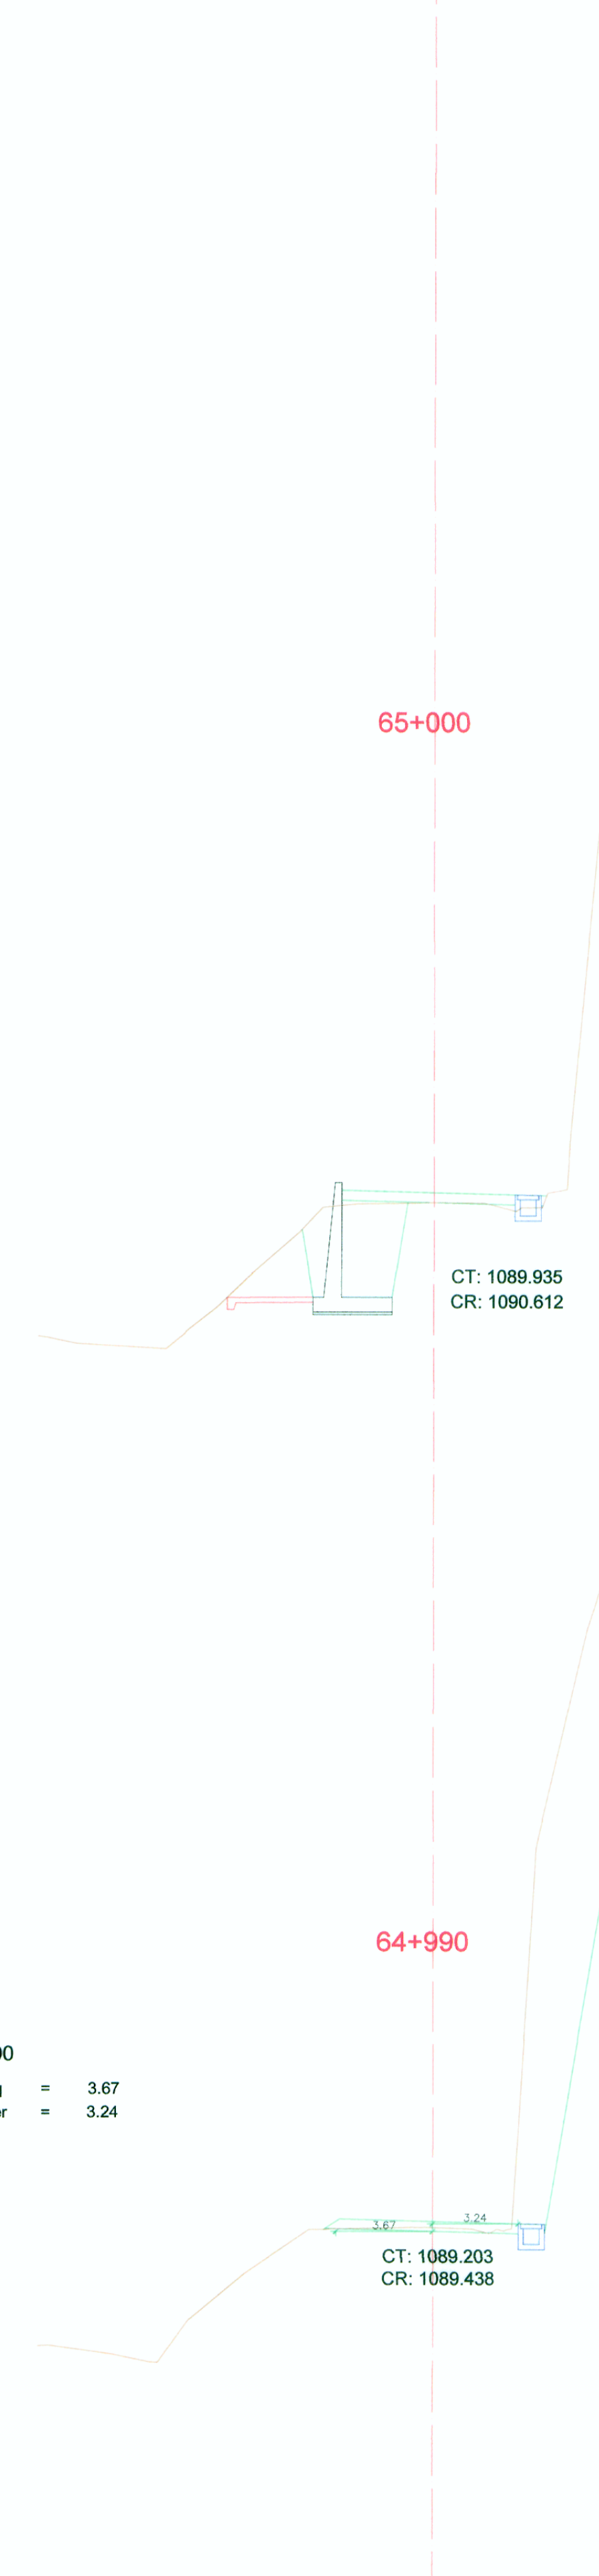

Tipo	Area
CORTE	0.04
RELLENO	0.13
RELLENO DE CUNETETA	0.05
CORTE MURO	13.89
RELLENO MURO	7.97
CORTE EMBOQUILLADO	4.19

Tipo	Area
CORTE	61.58
RELLENO	0.00
RELLENO DE CUNETETA	0.02

