




0+100
1) Perfilado Lado Izq = 2.98
2) Perfilado Lado Der = 0.00

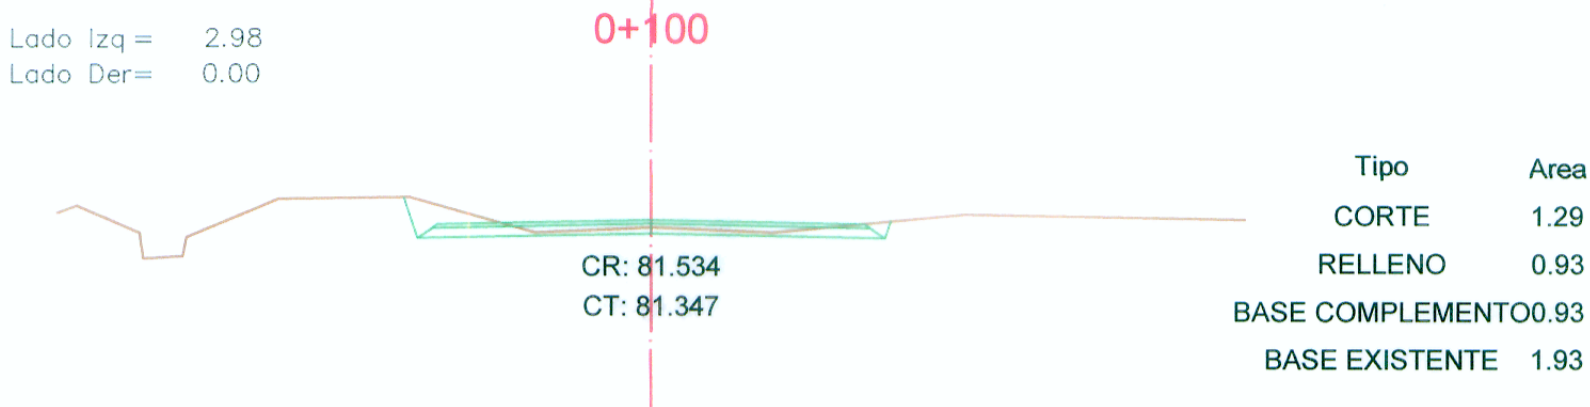


0+220
1) Perfilado Lado Izq = 0.00
2) Perfilado Lado Der = 2.89

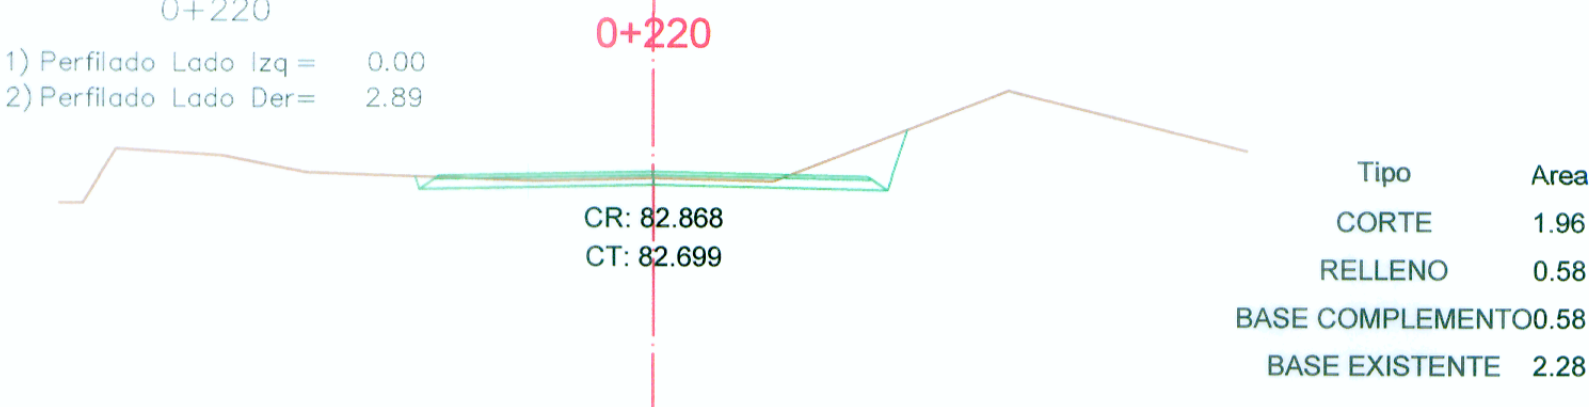


0+320
1) Perfilado Lado Izq = 0.00
2) Perfilado Lado Der = 2.91

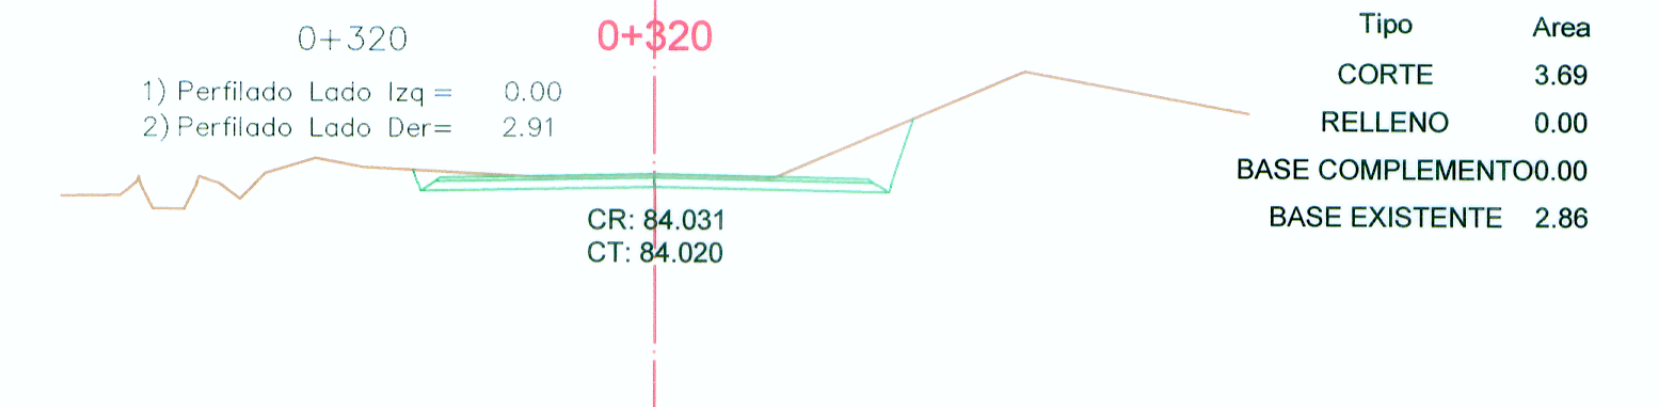


0+080

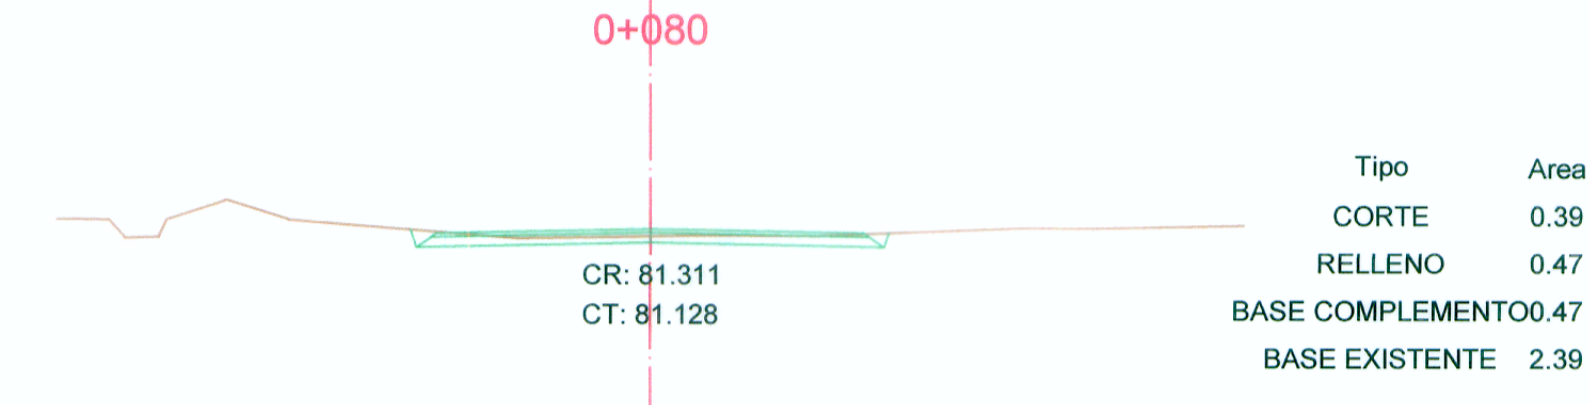


0+200

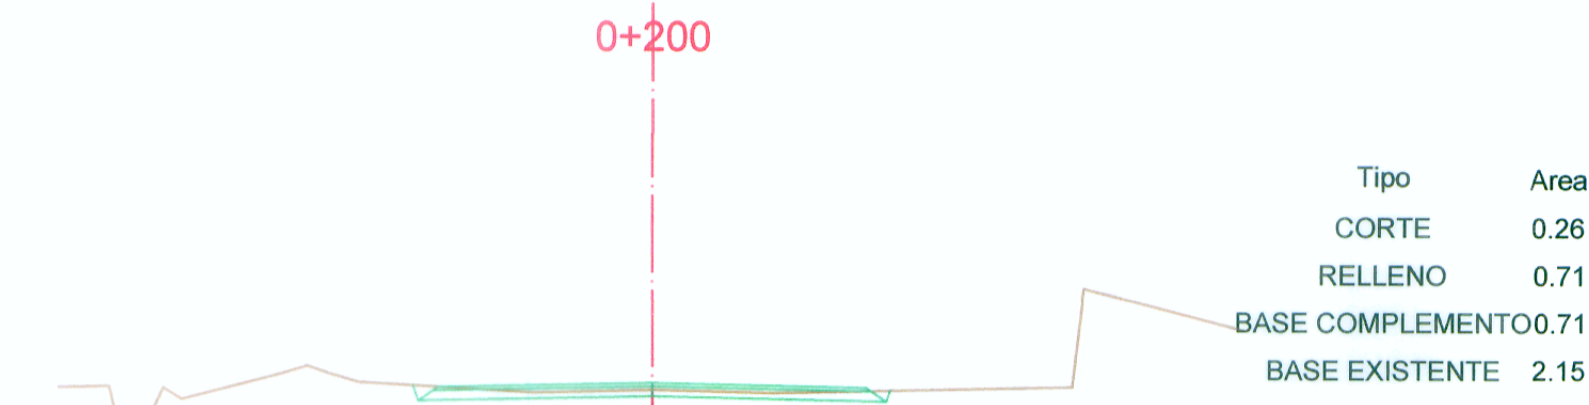


0+310

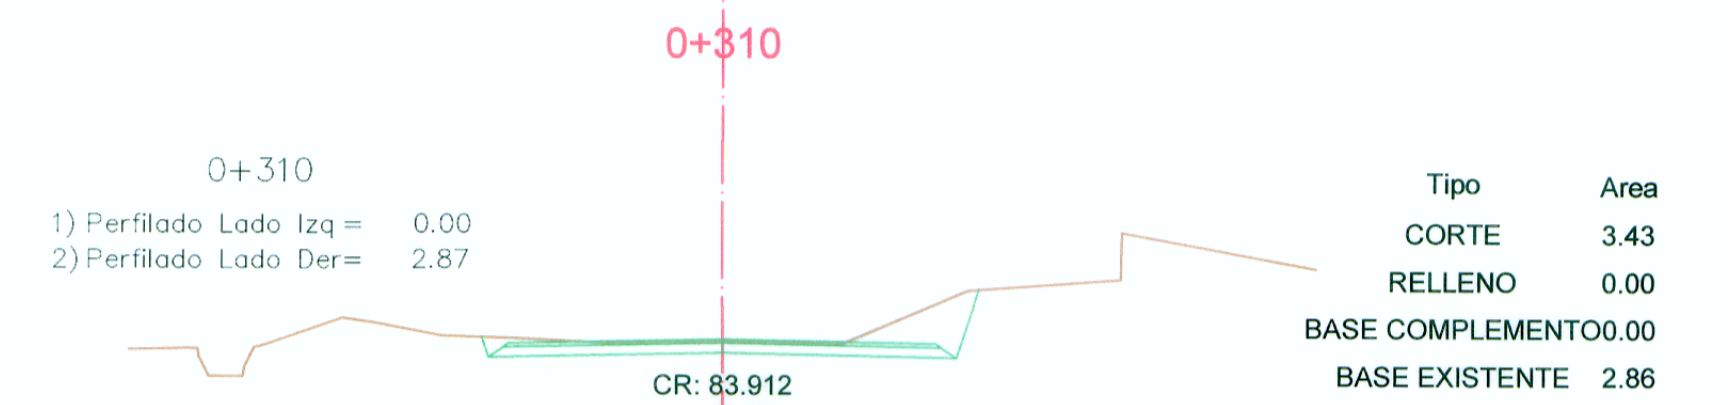


0+060

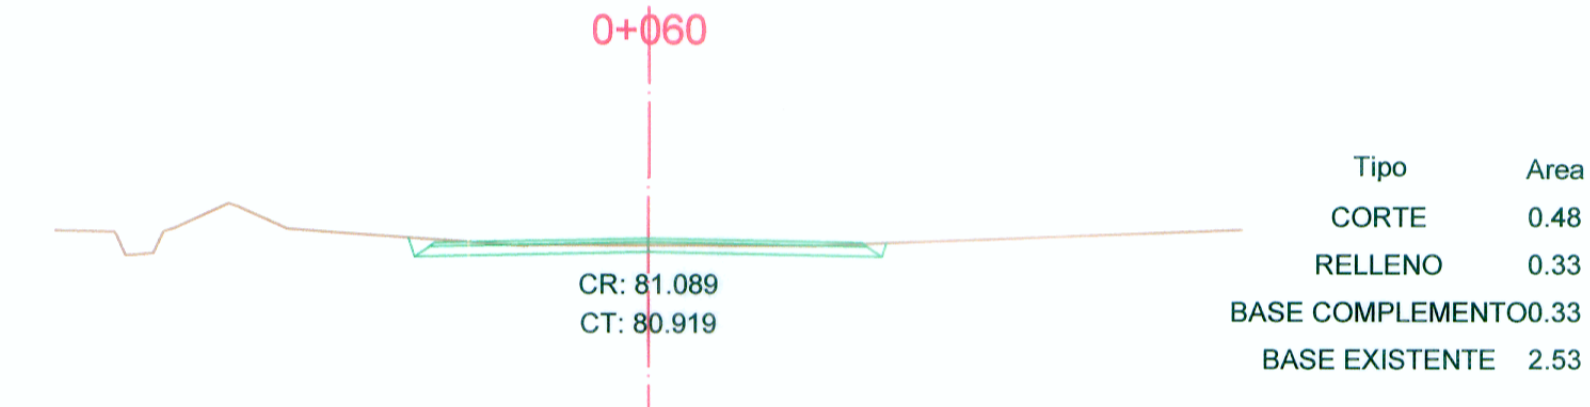


0+180

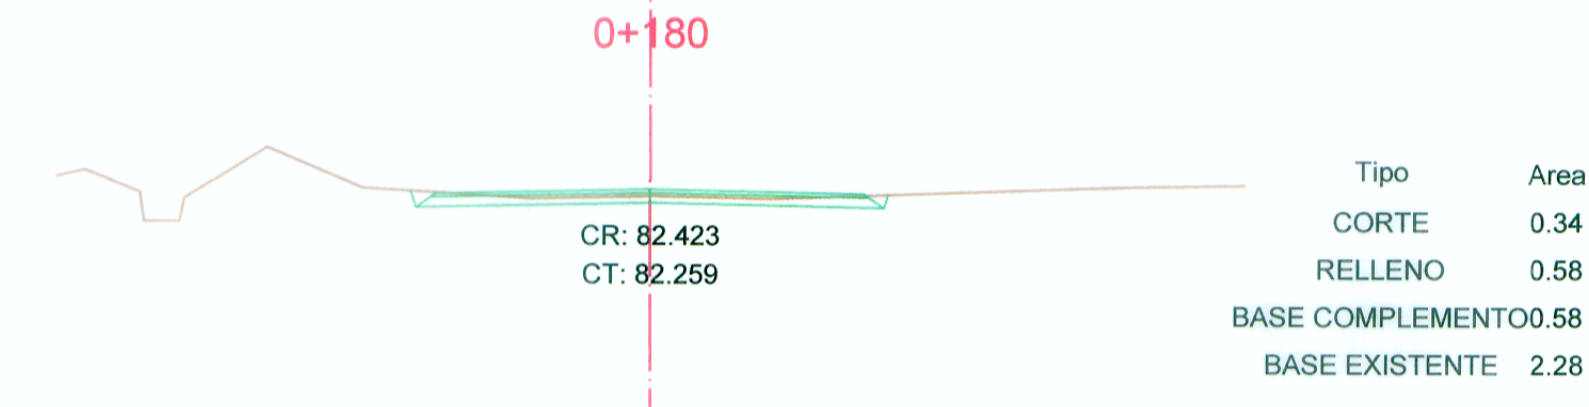


0+300

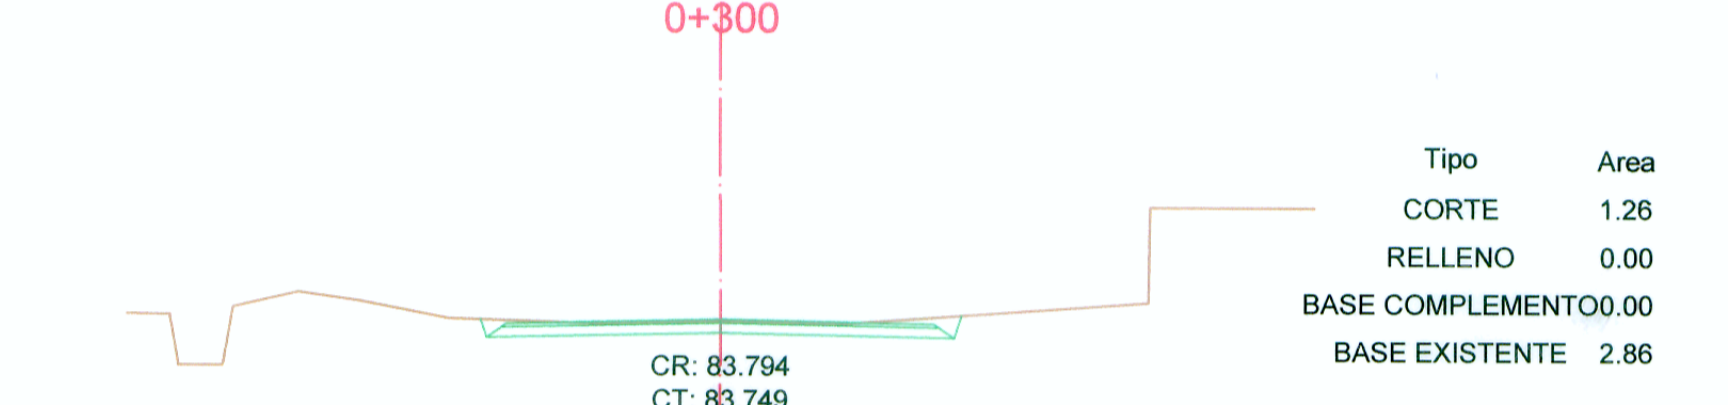


0+040

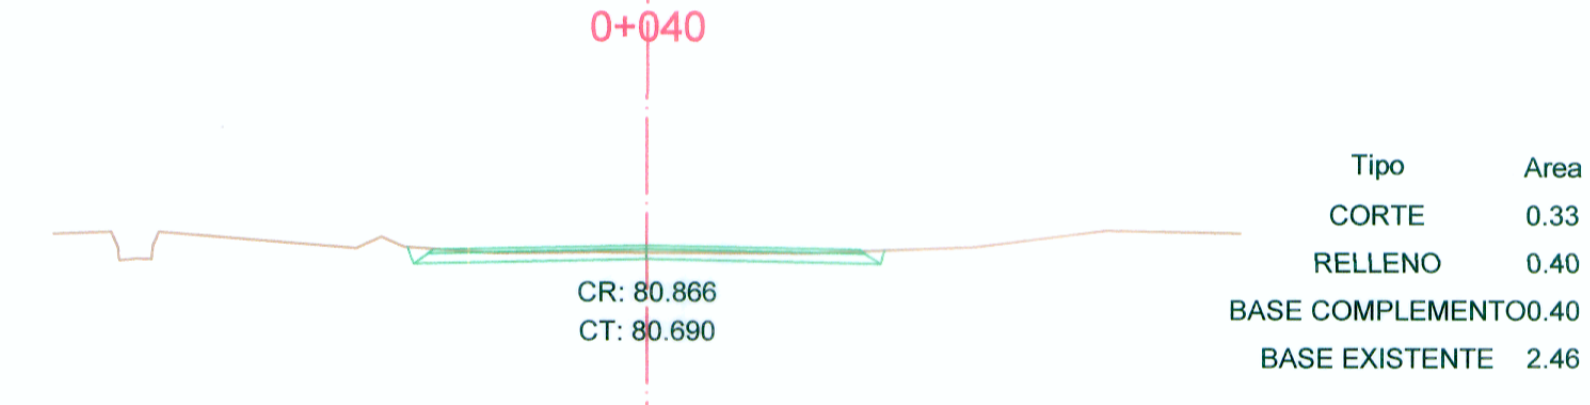


0+160

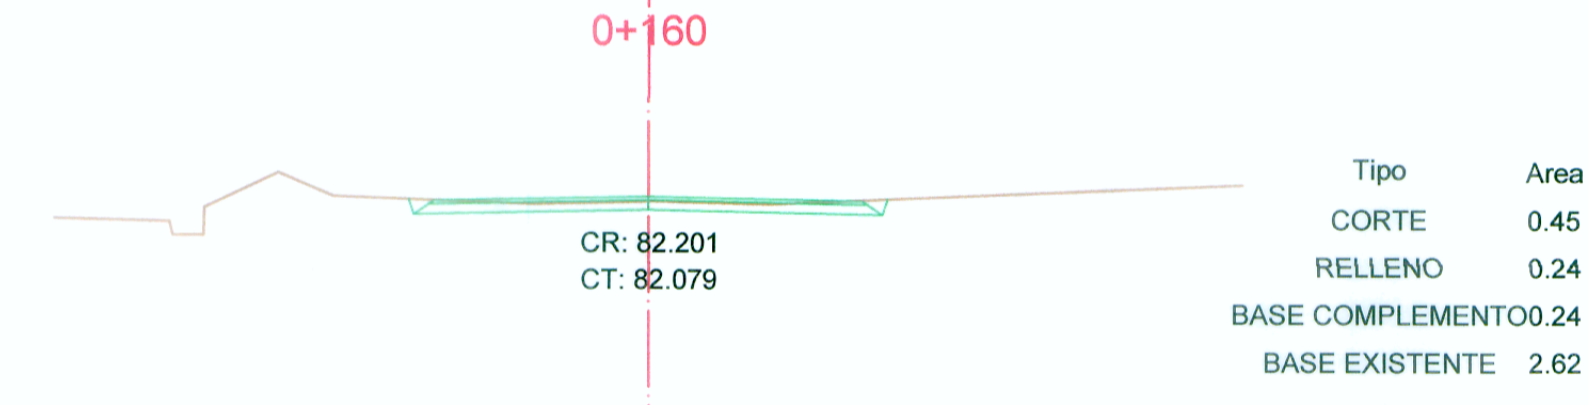


0+280

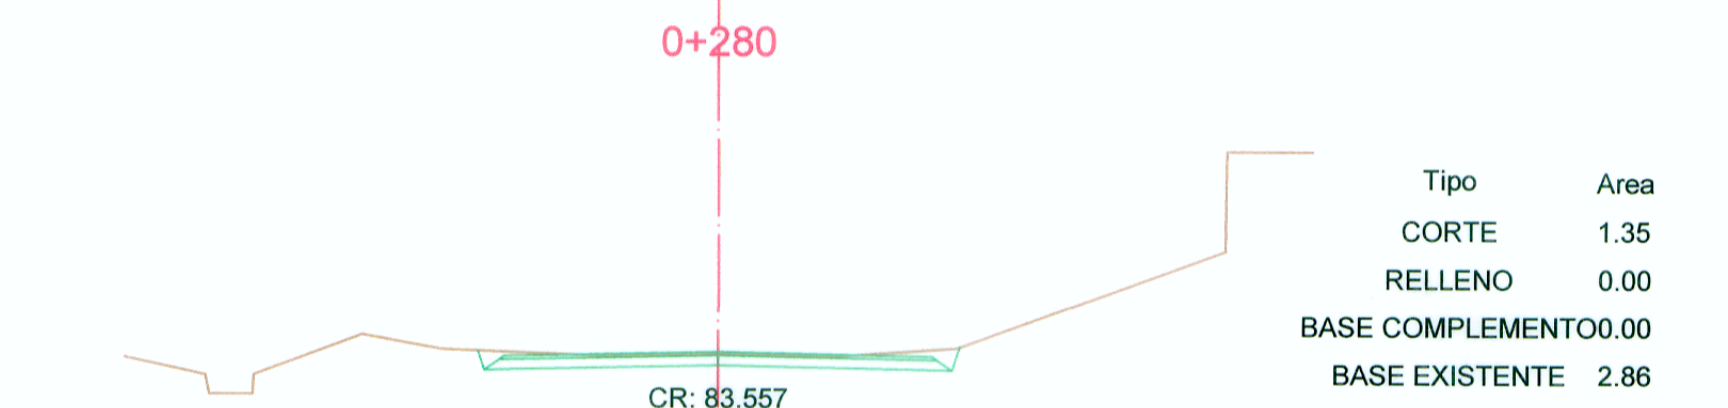


0+020

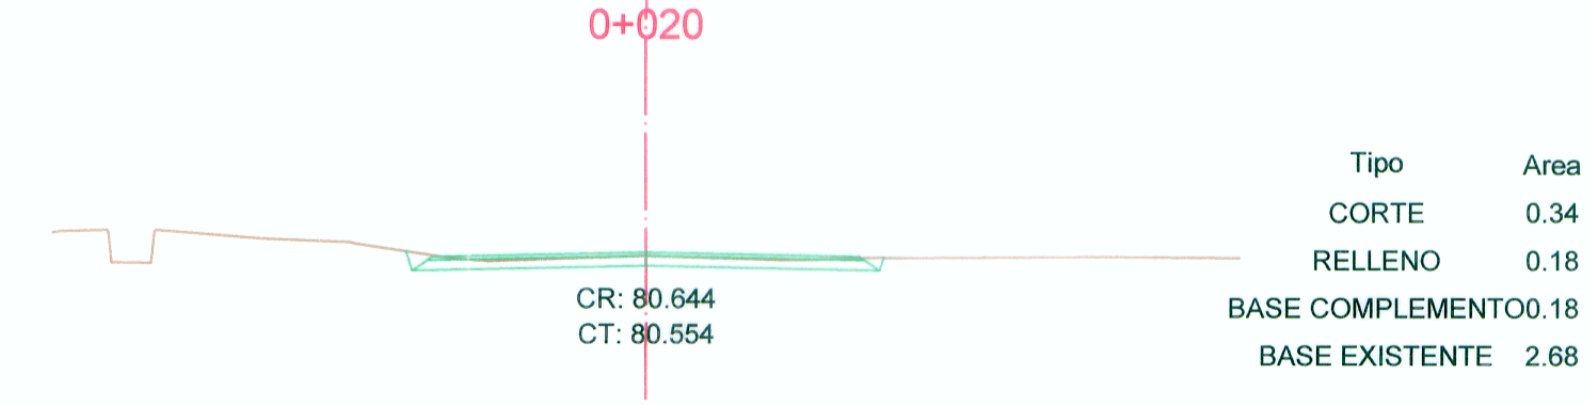


0+140

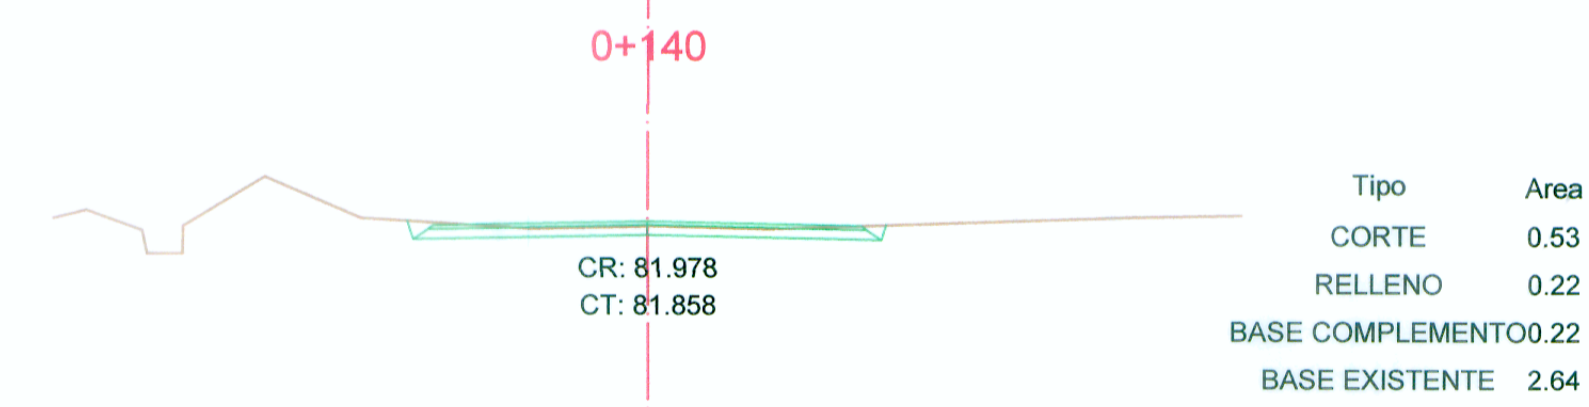

0+260

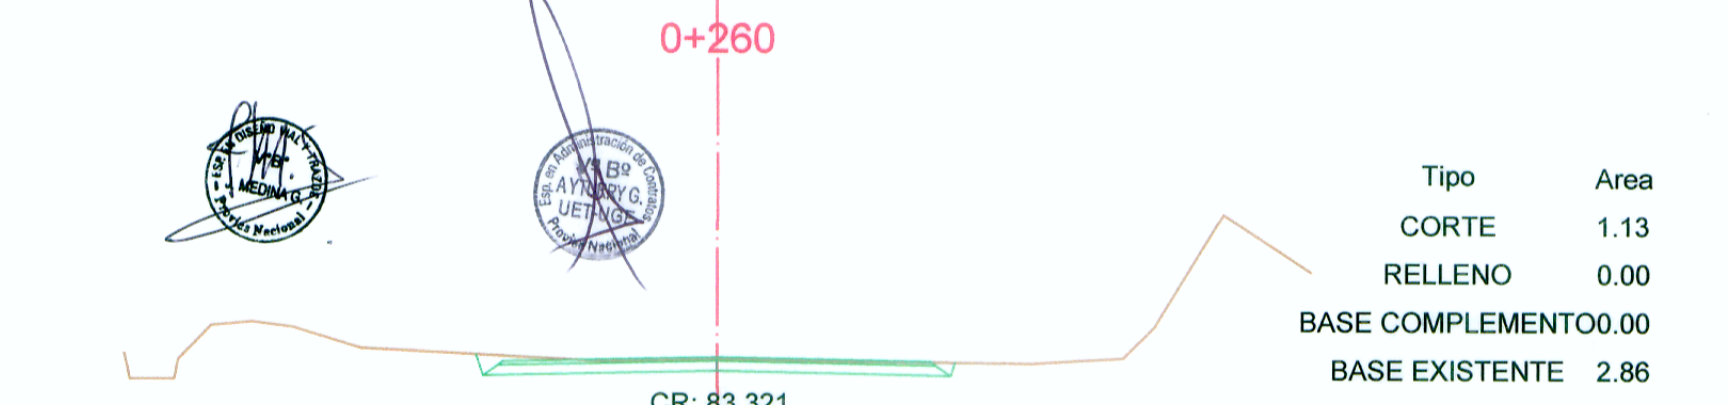


0+000

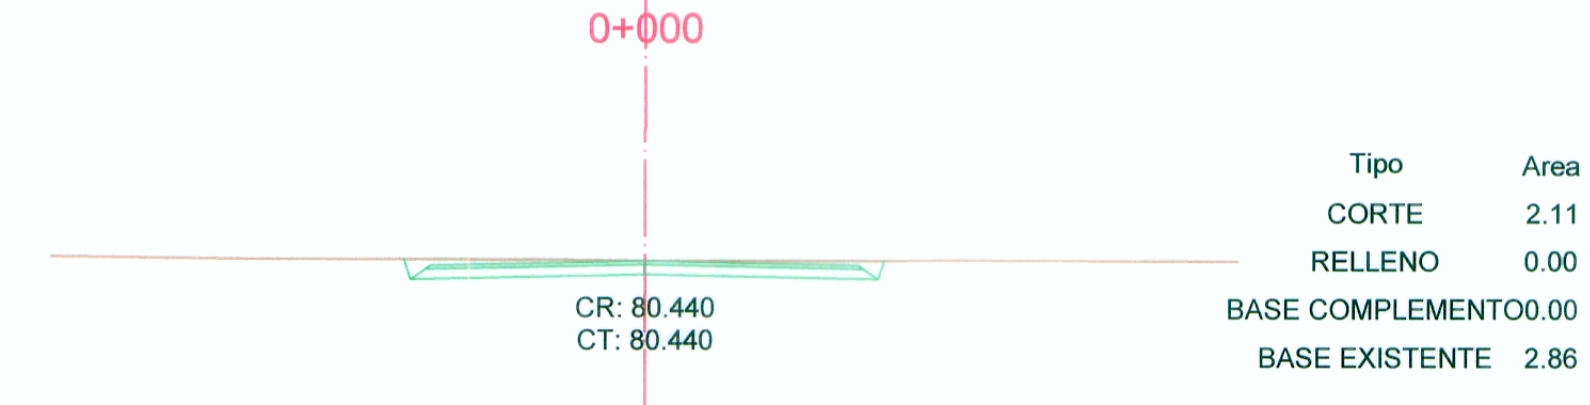



0+120

0+120
1) Perfilado Lado Izq = 0.00
2) Perfilado Lado Der = 2.83

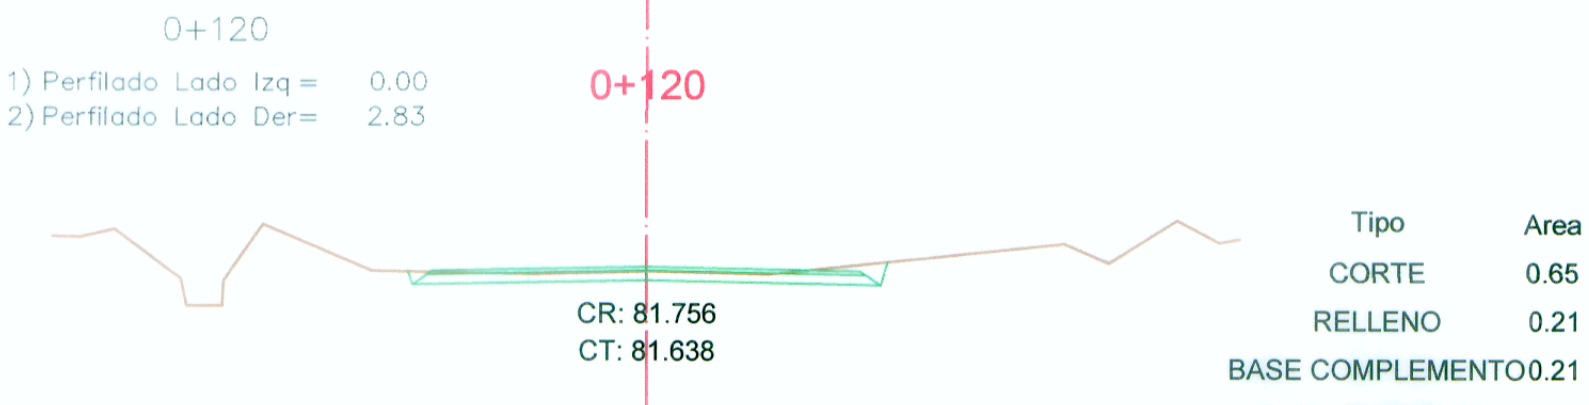

0+240

0+240
1) Perfilado Lado Izq = 0.00
2) Perfilado Lado Der = 2.98

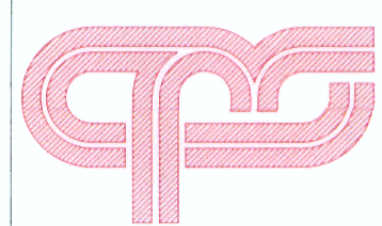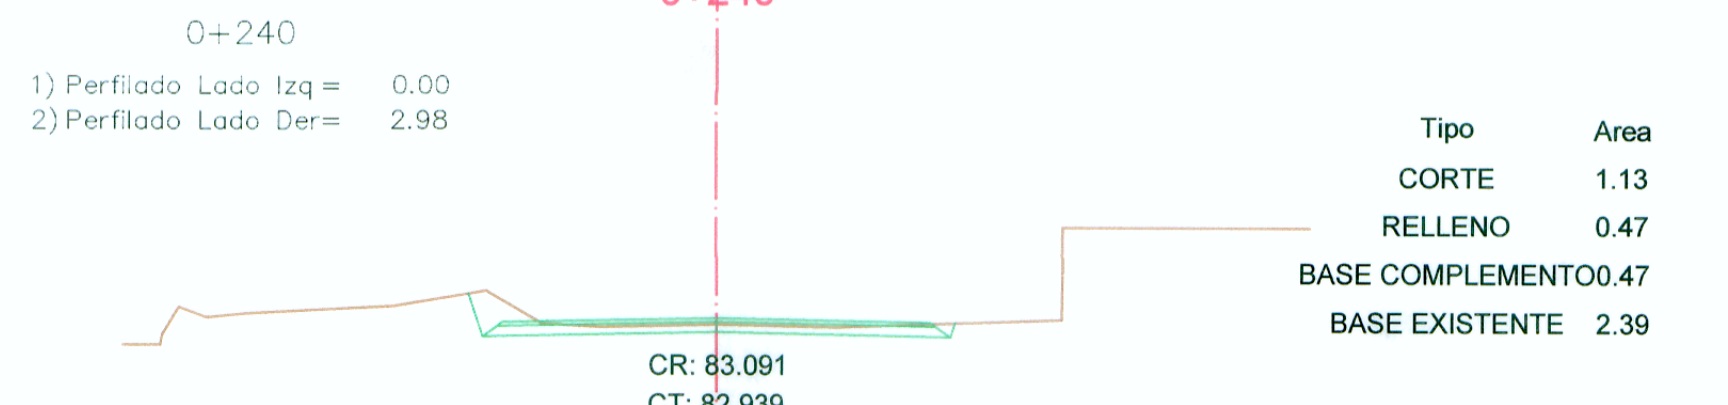

C.P.S. DE INGENIERIA S.A.C.
CONSULTORIA - PROYECTOS - SUPERVISION
AV. SAN BORJA SUR 417 - SAN BORJA - TEL. 4762346/4762351 - FAX 4762349
www.cpsingenieria.com Lima-13, PERU

PROYECTO: **REHABILITACION Y MEJORAMIENTO DE LA CARRETERA HUAURA - SAYAN - CHURIN TRAMO I : HUAURA - SAYAN**

PLANO: **SECCIONES TRANSVERSALES Km. 0+000 al Km. 0+320**

DISEÑADO : Ing. Pilar Rodriguez Reg. C.I.P. 3625	APROBADO :	FECHA: DIC. 2010	LAMINA: SE-01
VERIFICADO : Ing. María Mayorca Reg. C.I.P. 9434	REALIZADO : G.B.C.	ESCALA: 1/400	VERSION: 01