



Tipo	Area
CORTE	25.48
RELLENO	0.00
CORTE	40.45
RELLENO	0.00
CORTE	69.89
RELLENO	0.23
CORTE	94.31
RELLENO	0.04

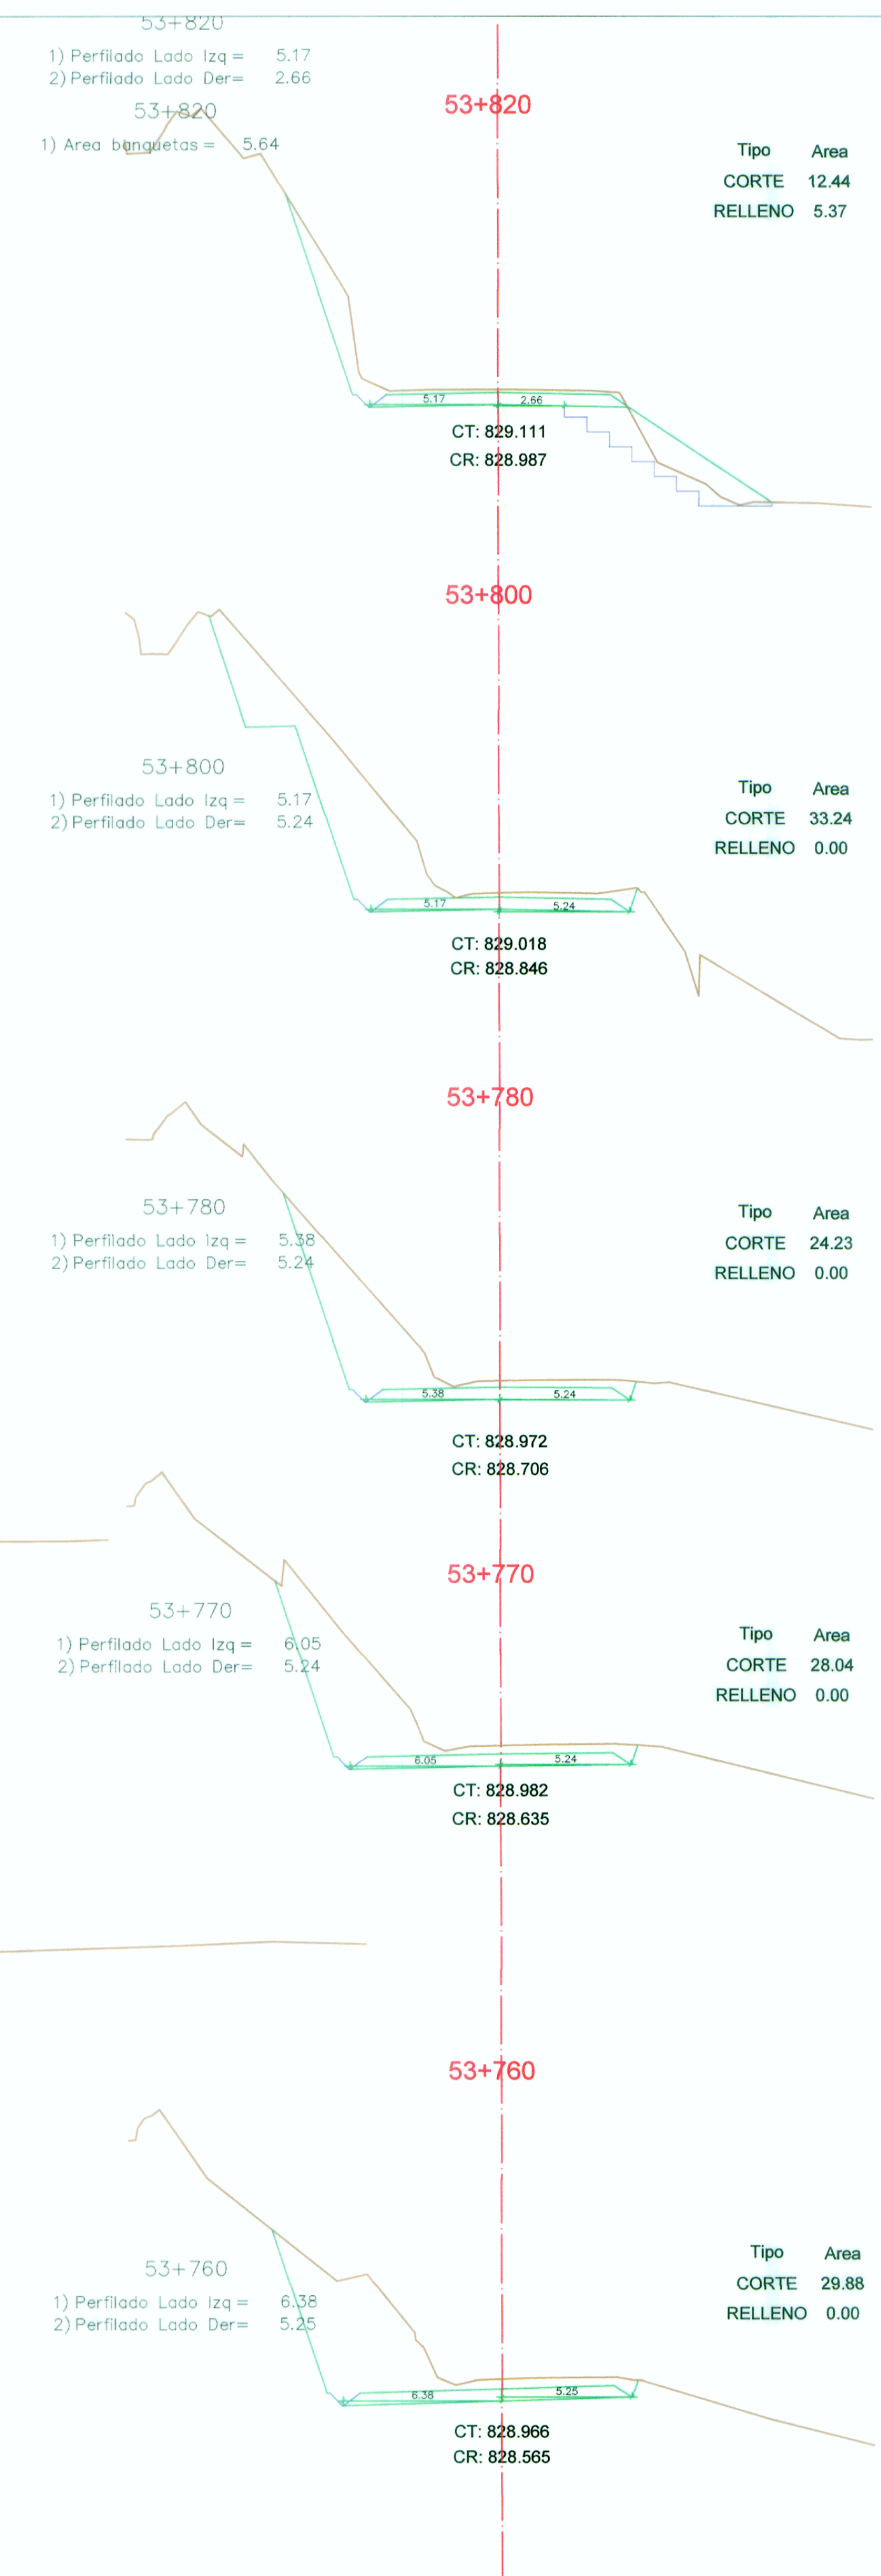

Tipo	Area
CORTE	12.44
RELLENO	5.37
CORTE	33.24
RELLENO	0.00
CORTE	24.23
RELLENO	0.00
CORTE	28.04
RELLENO	0.00
CORTE	29.88
RELLENO	0.00

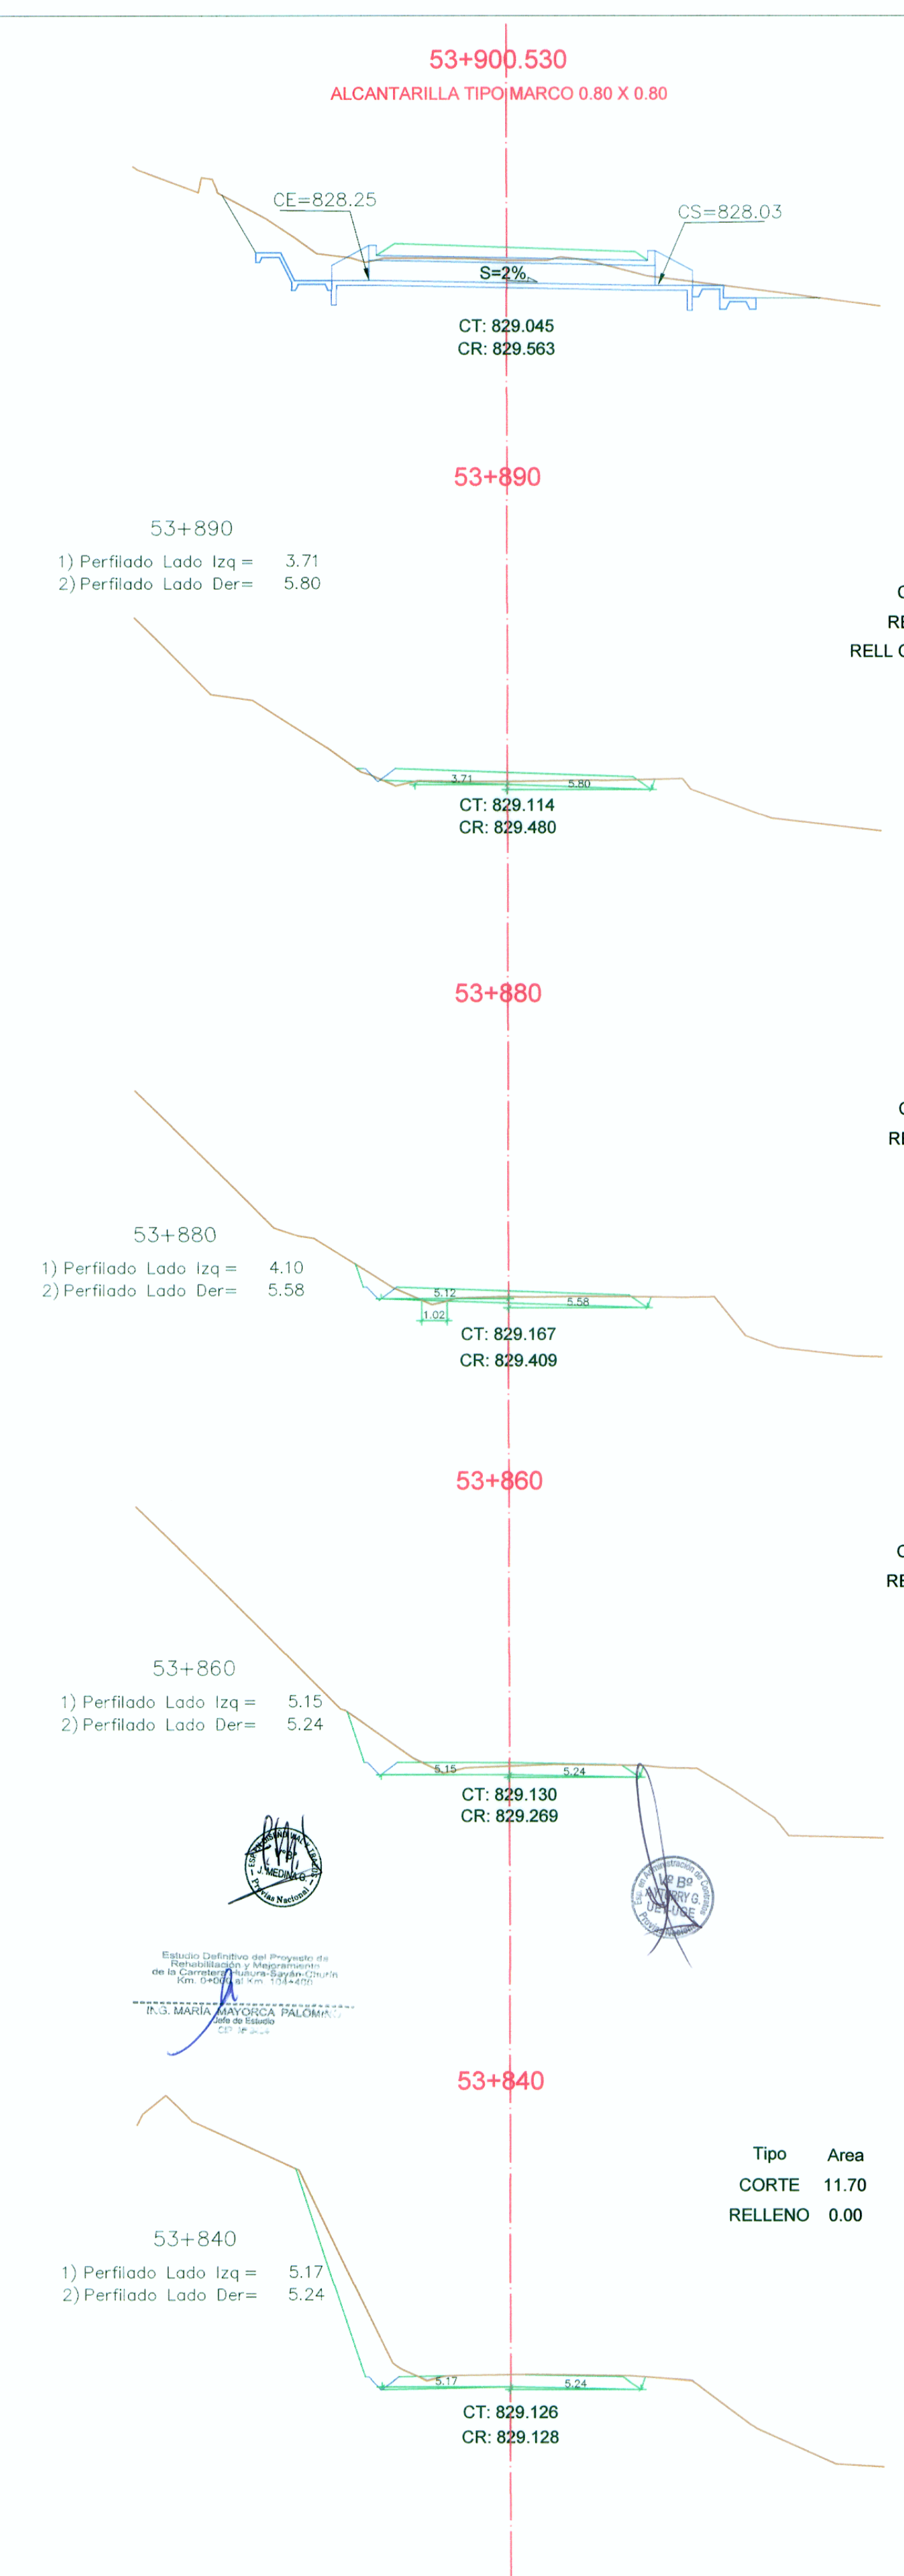

Tipo	Area
CORTE	1.86
RELLENO	0.13
RELL CUNETAS	0.07
CORTE	3.63
RELLENO	0.09
CORTE	6.55
RELLENO	0.00
CORTE	11.70
RELLENO	0.00

Estudio Definitivo del Proyecto de Rehabilitación y Mejoramiento de la Carretera HUAURA - SAYAN - CHURIN Km. 53+683.83 al Km. 53+900.53  
 Ing. María Mayorca  
 Ing. Pilar Rodríguez