



**DISIPADOR DE ENERGIA
ALCANTARILLAS TIPO TMC
0.75m < H < 2.00m**
f'c=175 kg/cm²
ESC:1/12.5

NOTA: ALTURAS MENORES REQUERIRAN ESTRUCTURAS DE DESCARGA TIPO ALIVADEROS

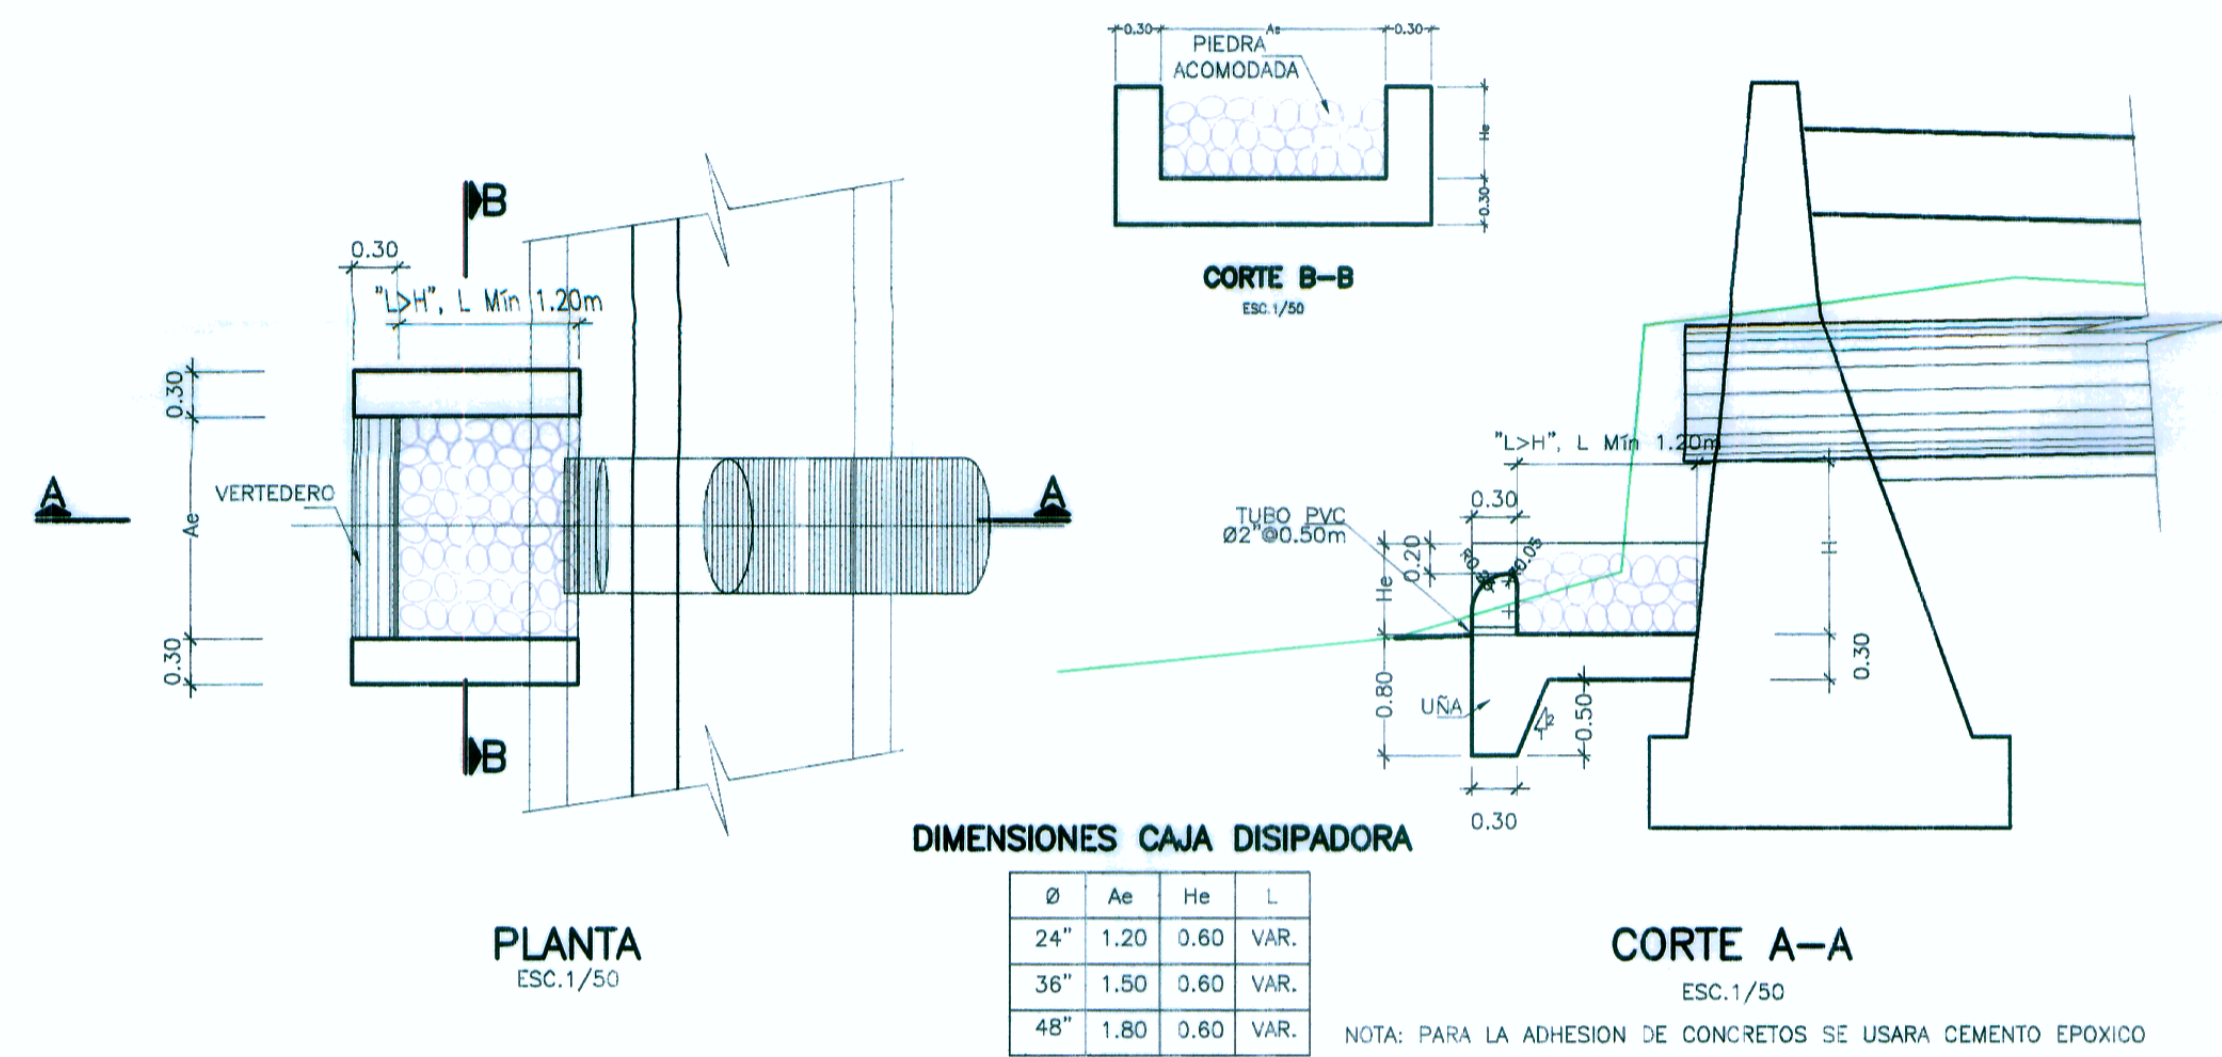


**DISIPADOR DE ENERGIA
ALCANTARILLAS TIPO MARCO
1.50m < H < 3.00m**
f'c=175 kg/cm²
ESC:1/12.5

NOTA: ALTURAS MENORES REQUERIRAN DISIPADORES MAS PEQUEÑOS O ESTRUCTURAS DE DESCARGA TIPO ALIVADEROS

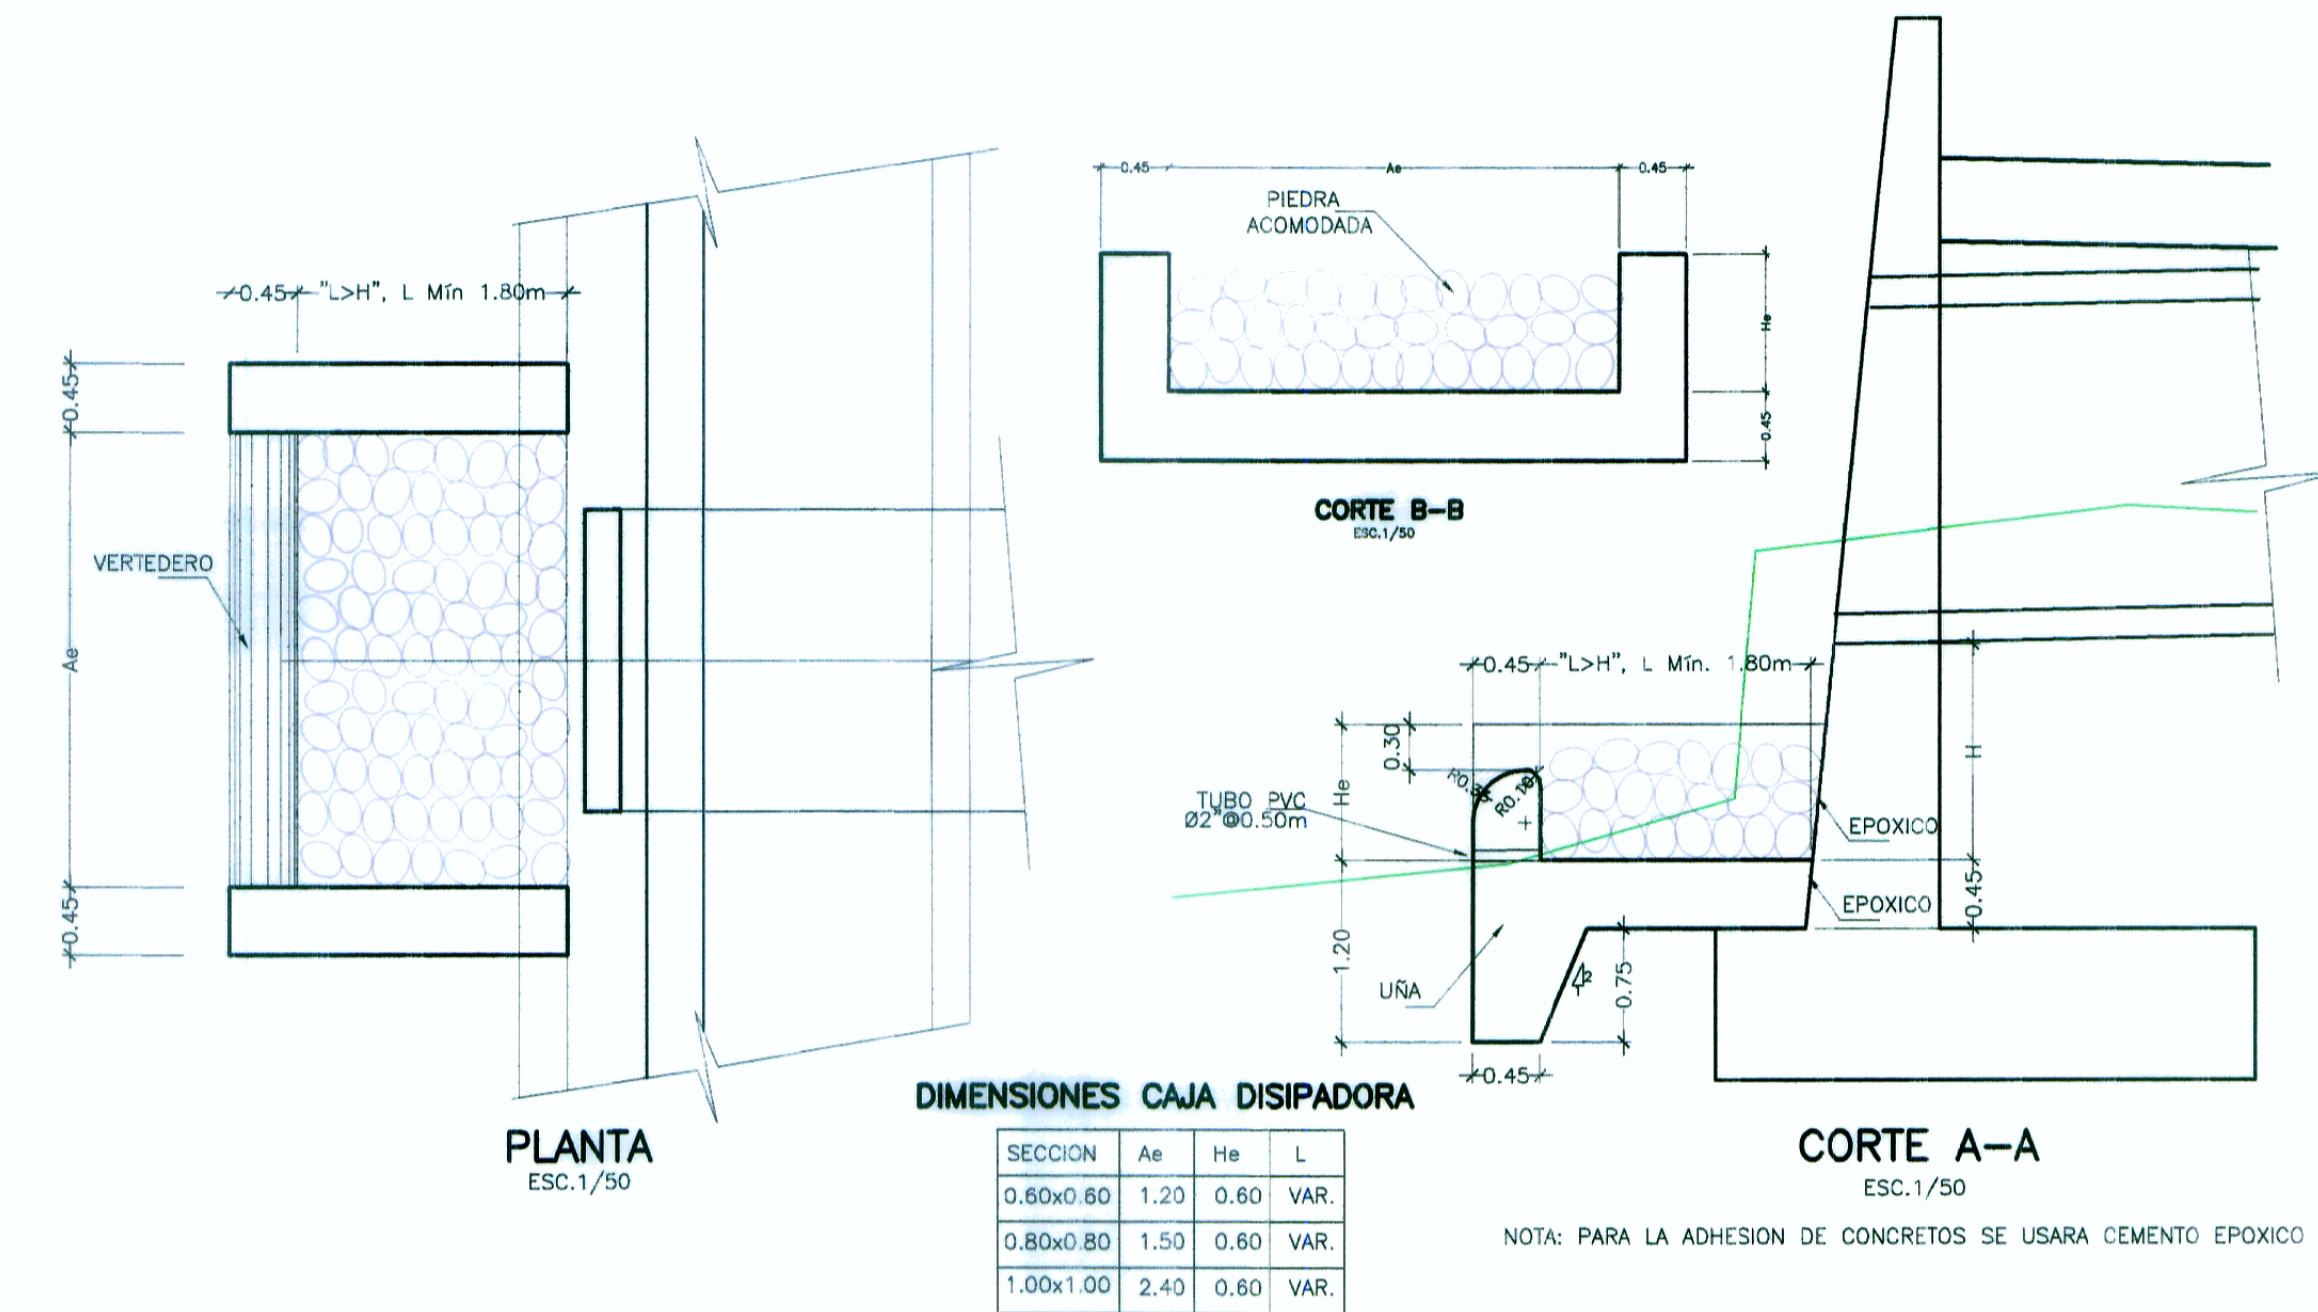

**DISIPADOR DE ENERGIA CON GAVION
ALCANTARILLAS TIPO TMC**
ESC:1/12.5

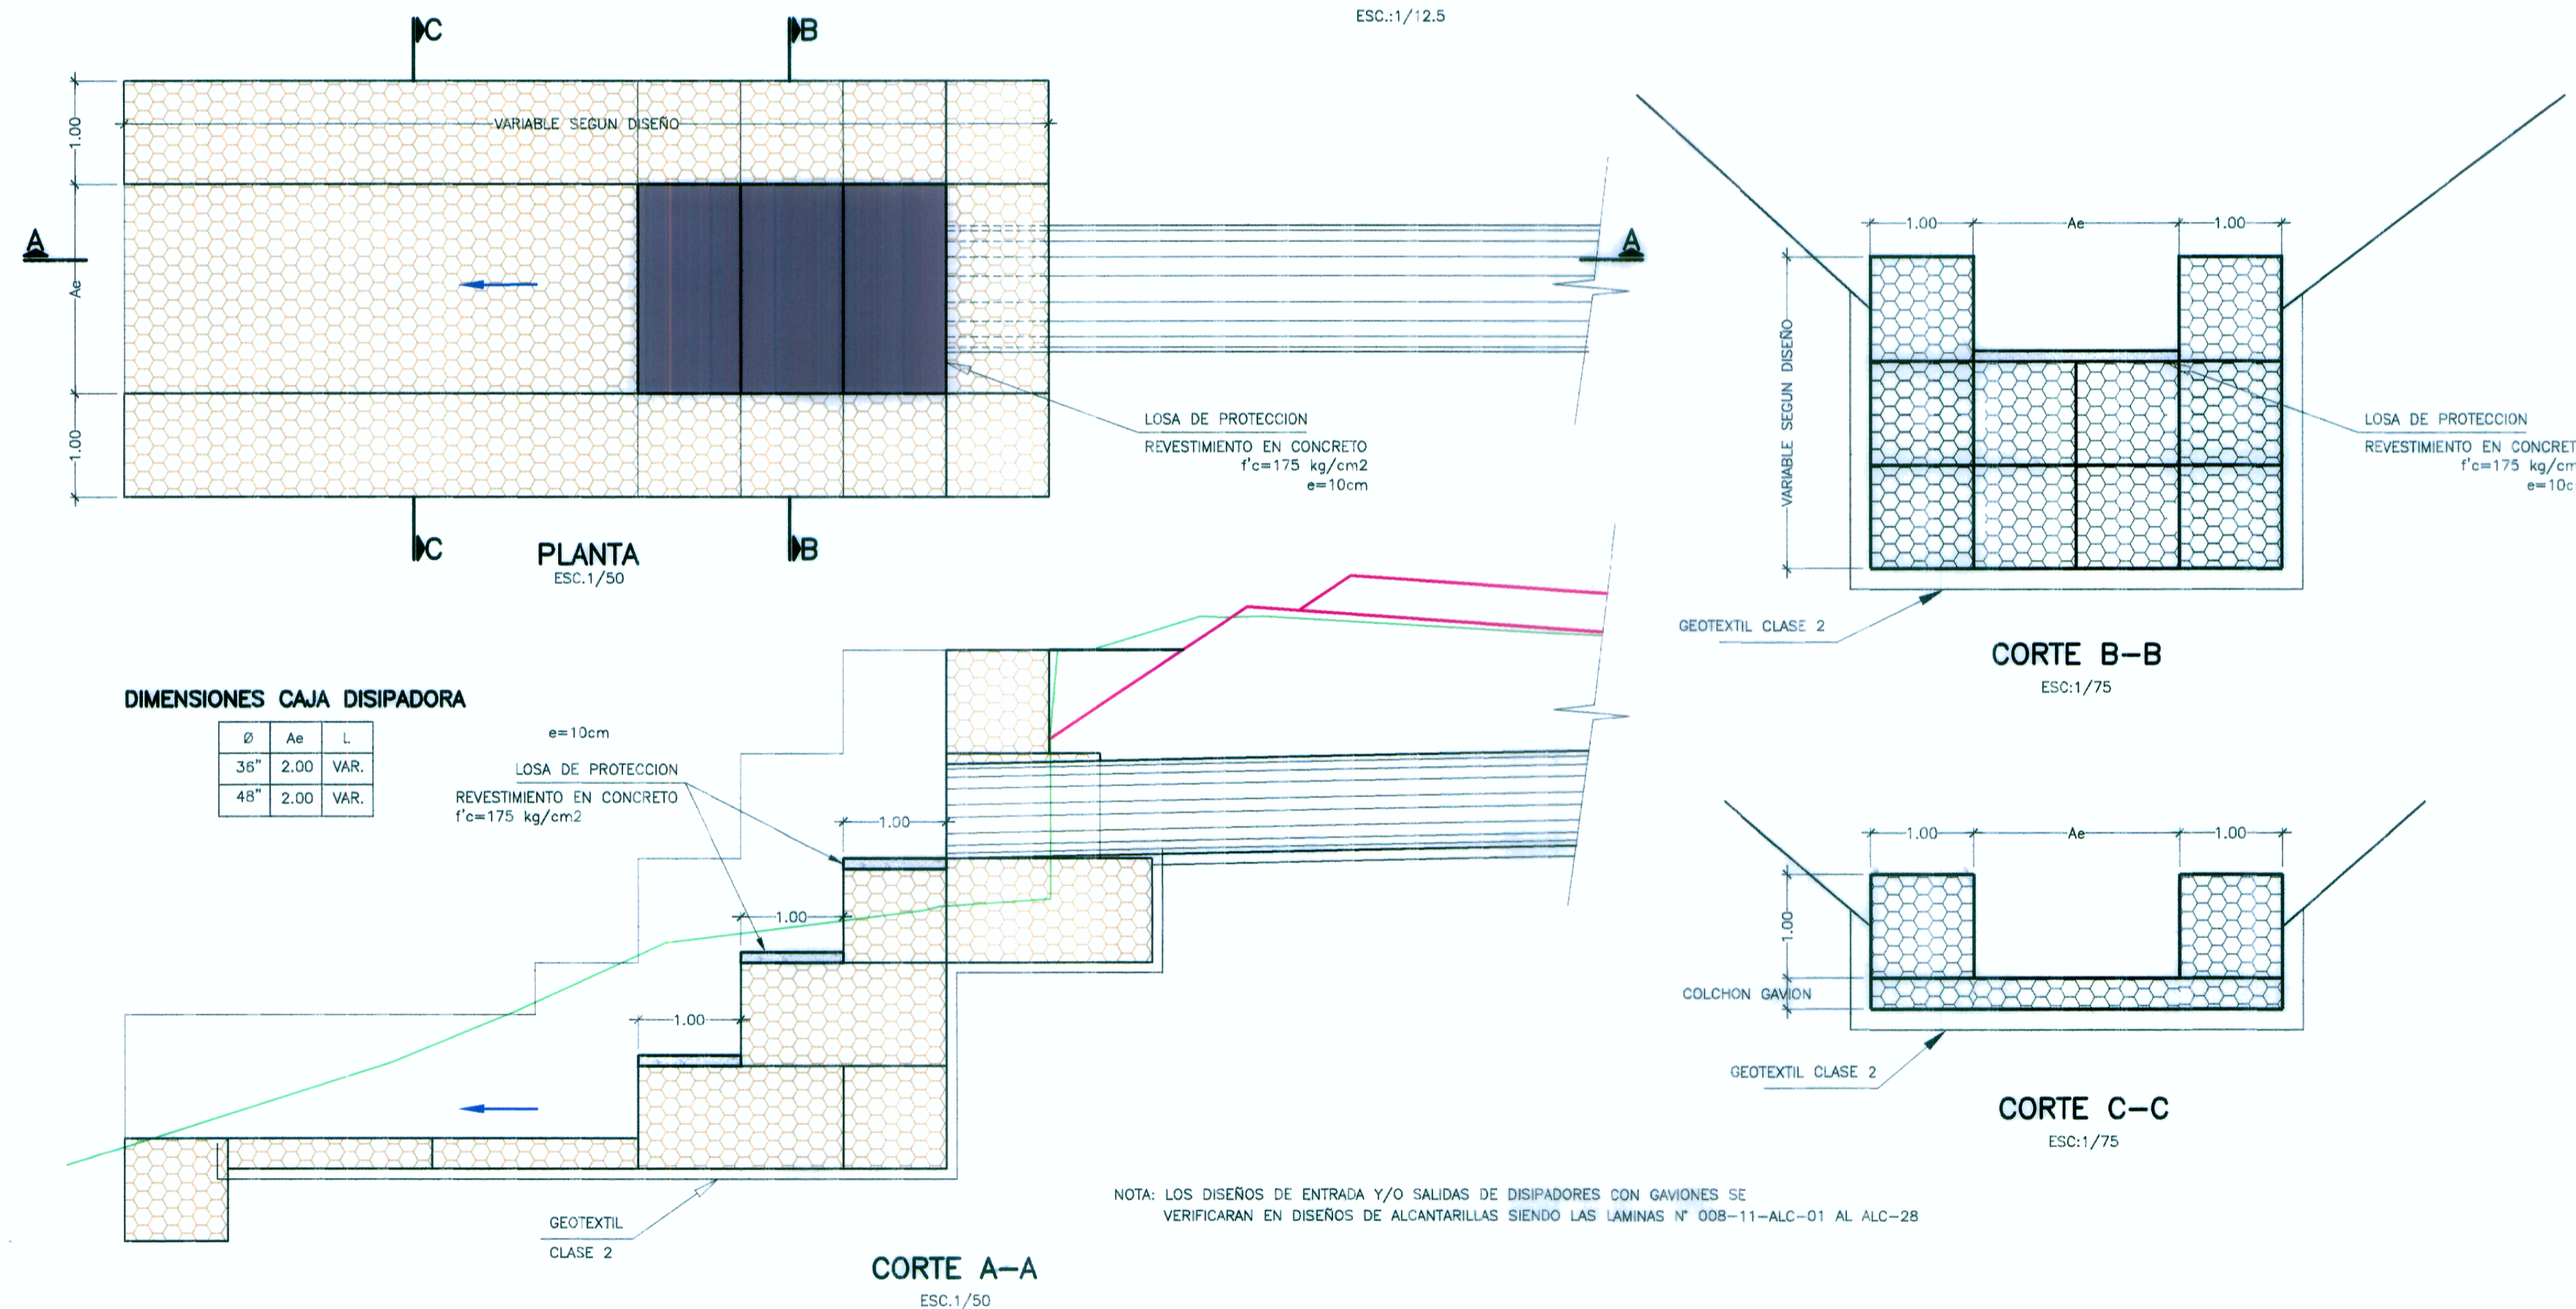

TIPO	PROGRESIVA
MC	1.00x1.00 KM 10+714.09
MC	0.60x0.60 KM 33+150
TMC	24" KM 33+865
TMC	36" KM 40+121.20
TMC	36" KM 41+350
MC	1.00x1.00 KM 42+145.50
TMC	48" KM 46+522.40
MC	1.00x1.00 KM 46+703.30
TMC	36" KM 50+700
MC	0.80x0.80 KM 55+715

HOB CONSULTORES S.A.

HOB CONSULTORES S.A.

N°	FECHA	DESCRIPCION