



SECCIONES TRANSVERSALES


ESC. 1/200

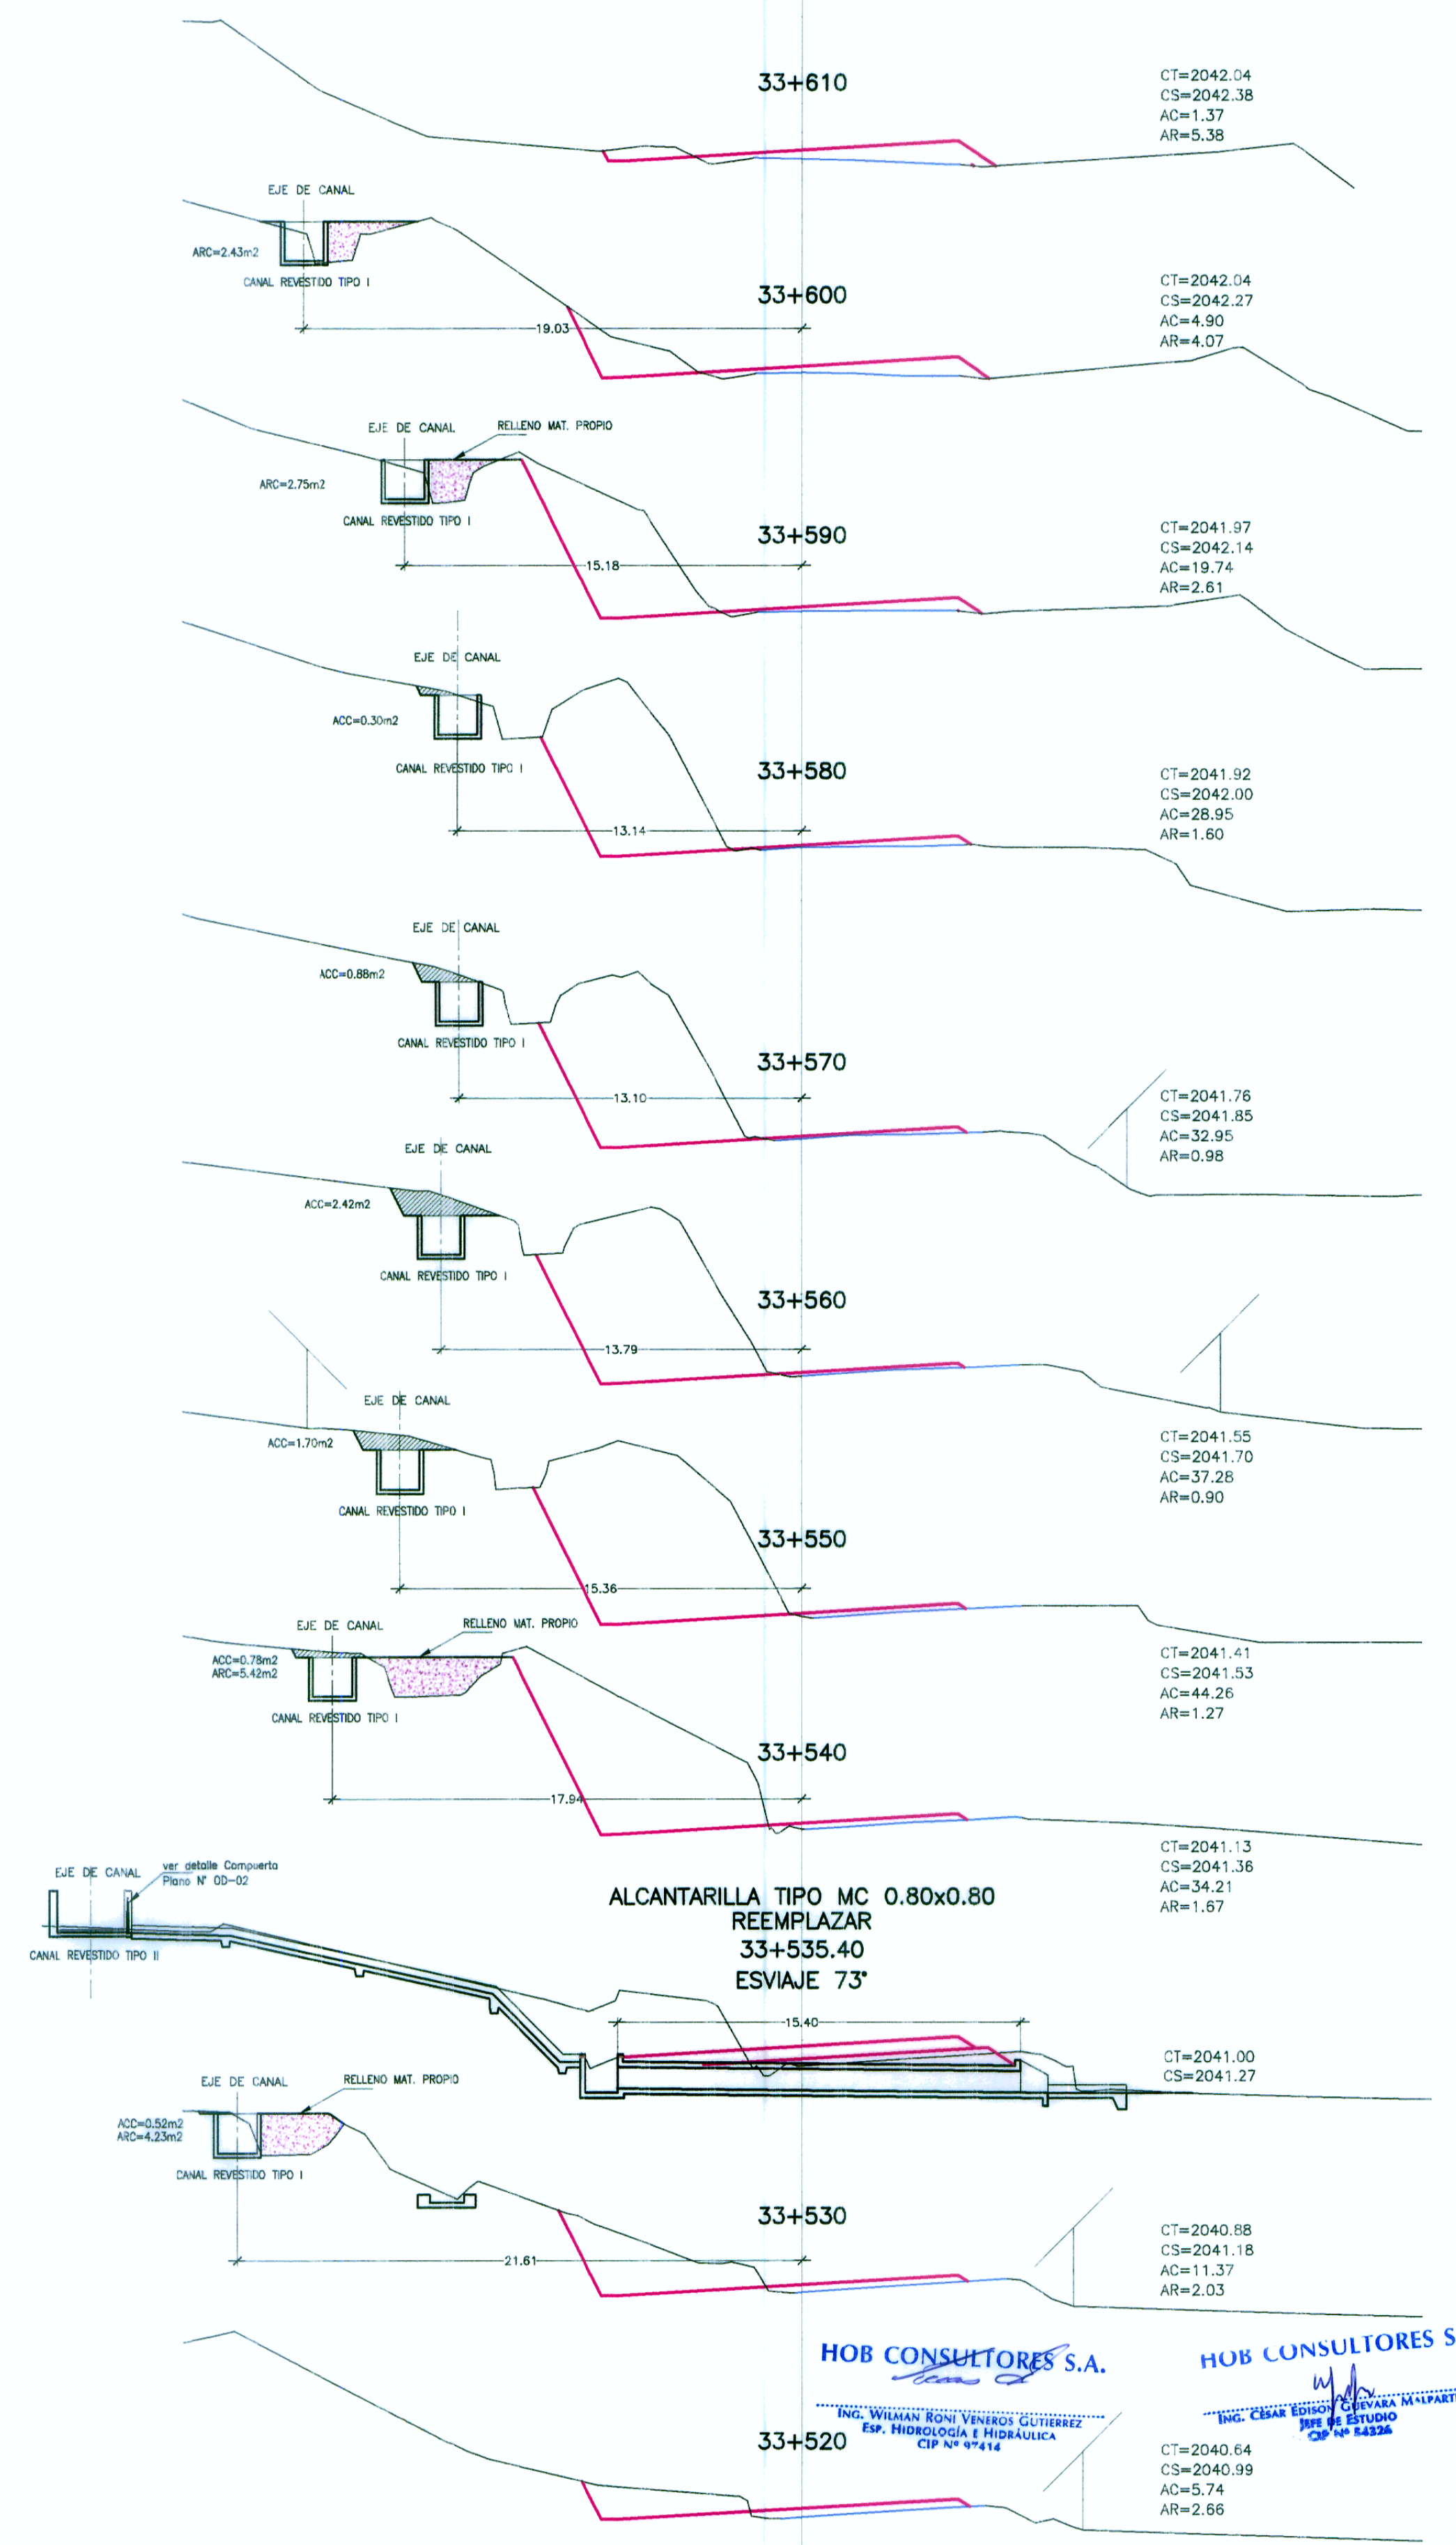

PENDIENTE
COTA TERRENO
COTA CANAL
KILOMETRAJE CANAL

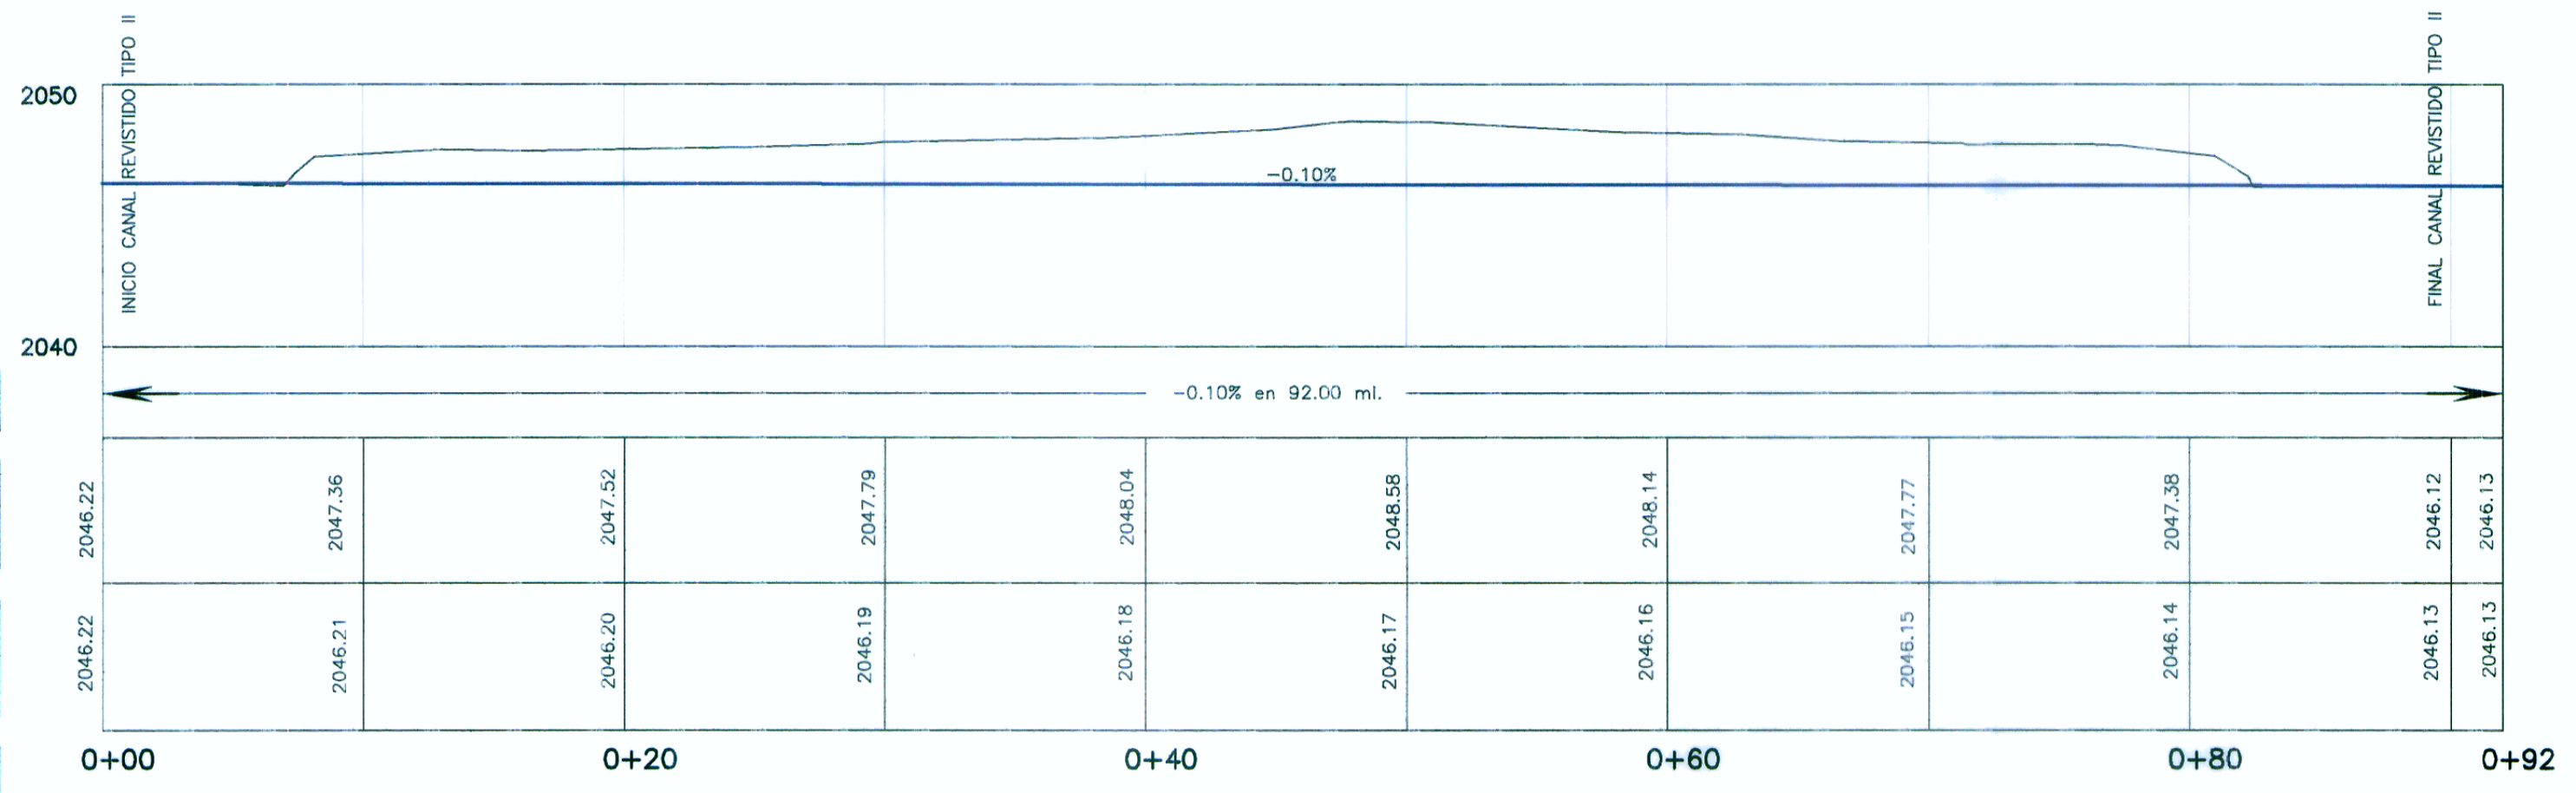

**CORTE A-A
CANAL TIPO I
RECTANGULAR REVESTIDO H=1.50**

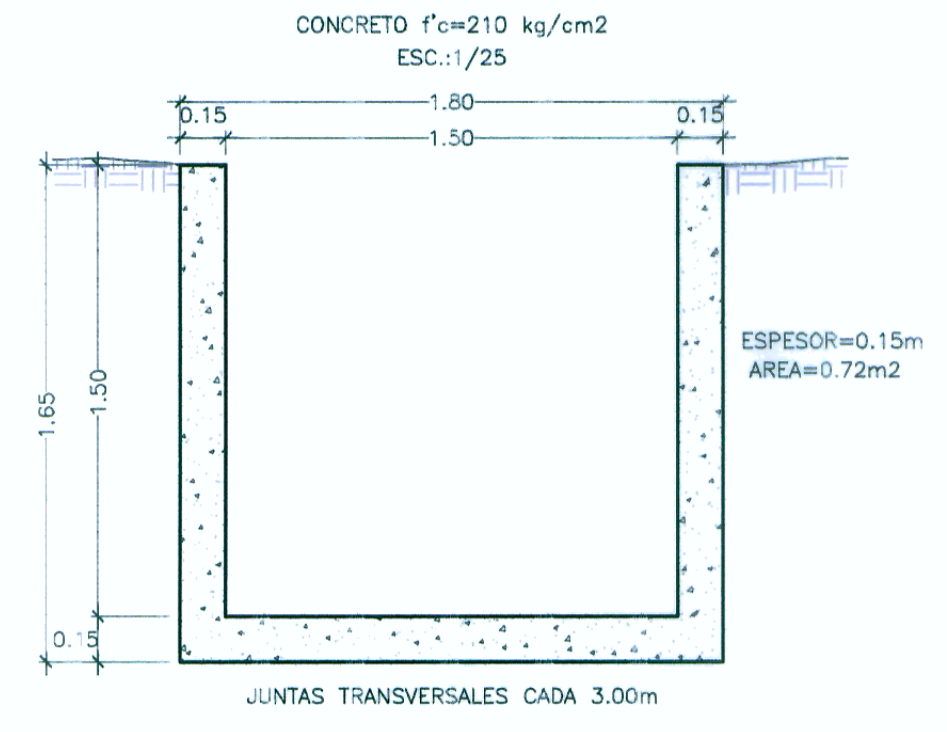

LEYENDA

PLANTA:	
[Symbol]	TRAZO DE PROYECTO
[Symbol]	CARRIQUERA EXISTENTE
[Symbol]	CURVA MAYOR
[Symbol]	CURVA MENOR
[Symbol]	RIO
[Symbol]	QUEBRADA
[Symbol]	CANAL EXISTENTE
[Symbol]	CANAL REUBICADO
[Symbol]	MURO DE CONCRETO
[Symbol]	MURO DE PIEDRA
[Symbol]	CERCO VIVO
[Symbol]	PLAZOLETA
[Symbol]	PARADERO
[Symbol]	CASA DE MADERA
[Symbol]	CASA DE ADOBE
[Symbol]	CASA DE LADRILLO
[Symbol]	TERRENO DE CULTIVO
[Symbol]	LOZA
[Symbol]	CERCO
[Symbol]	CERCO DE ALAMBRE
[Symbol]	ARBOL
[Symbol]	AREA CORTE CANAL
[Symbol]	AREA RELLENO CANAL

REVISIONES

N°	FECHA	DESCRIPCION