


DEPOSITO DE MATERIAL EXCEDENTE
D.M.E. "Km 21+100"
LADO IZQ.

3996

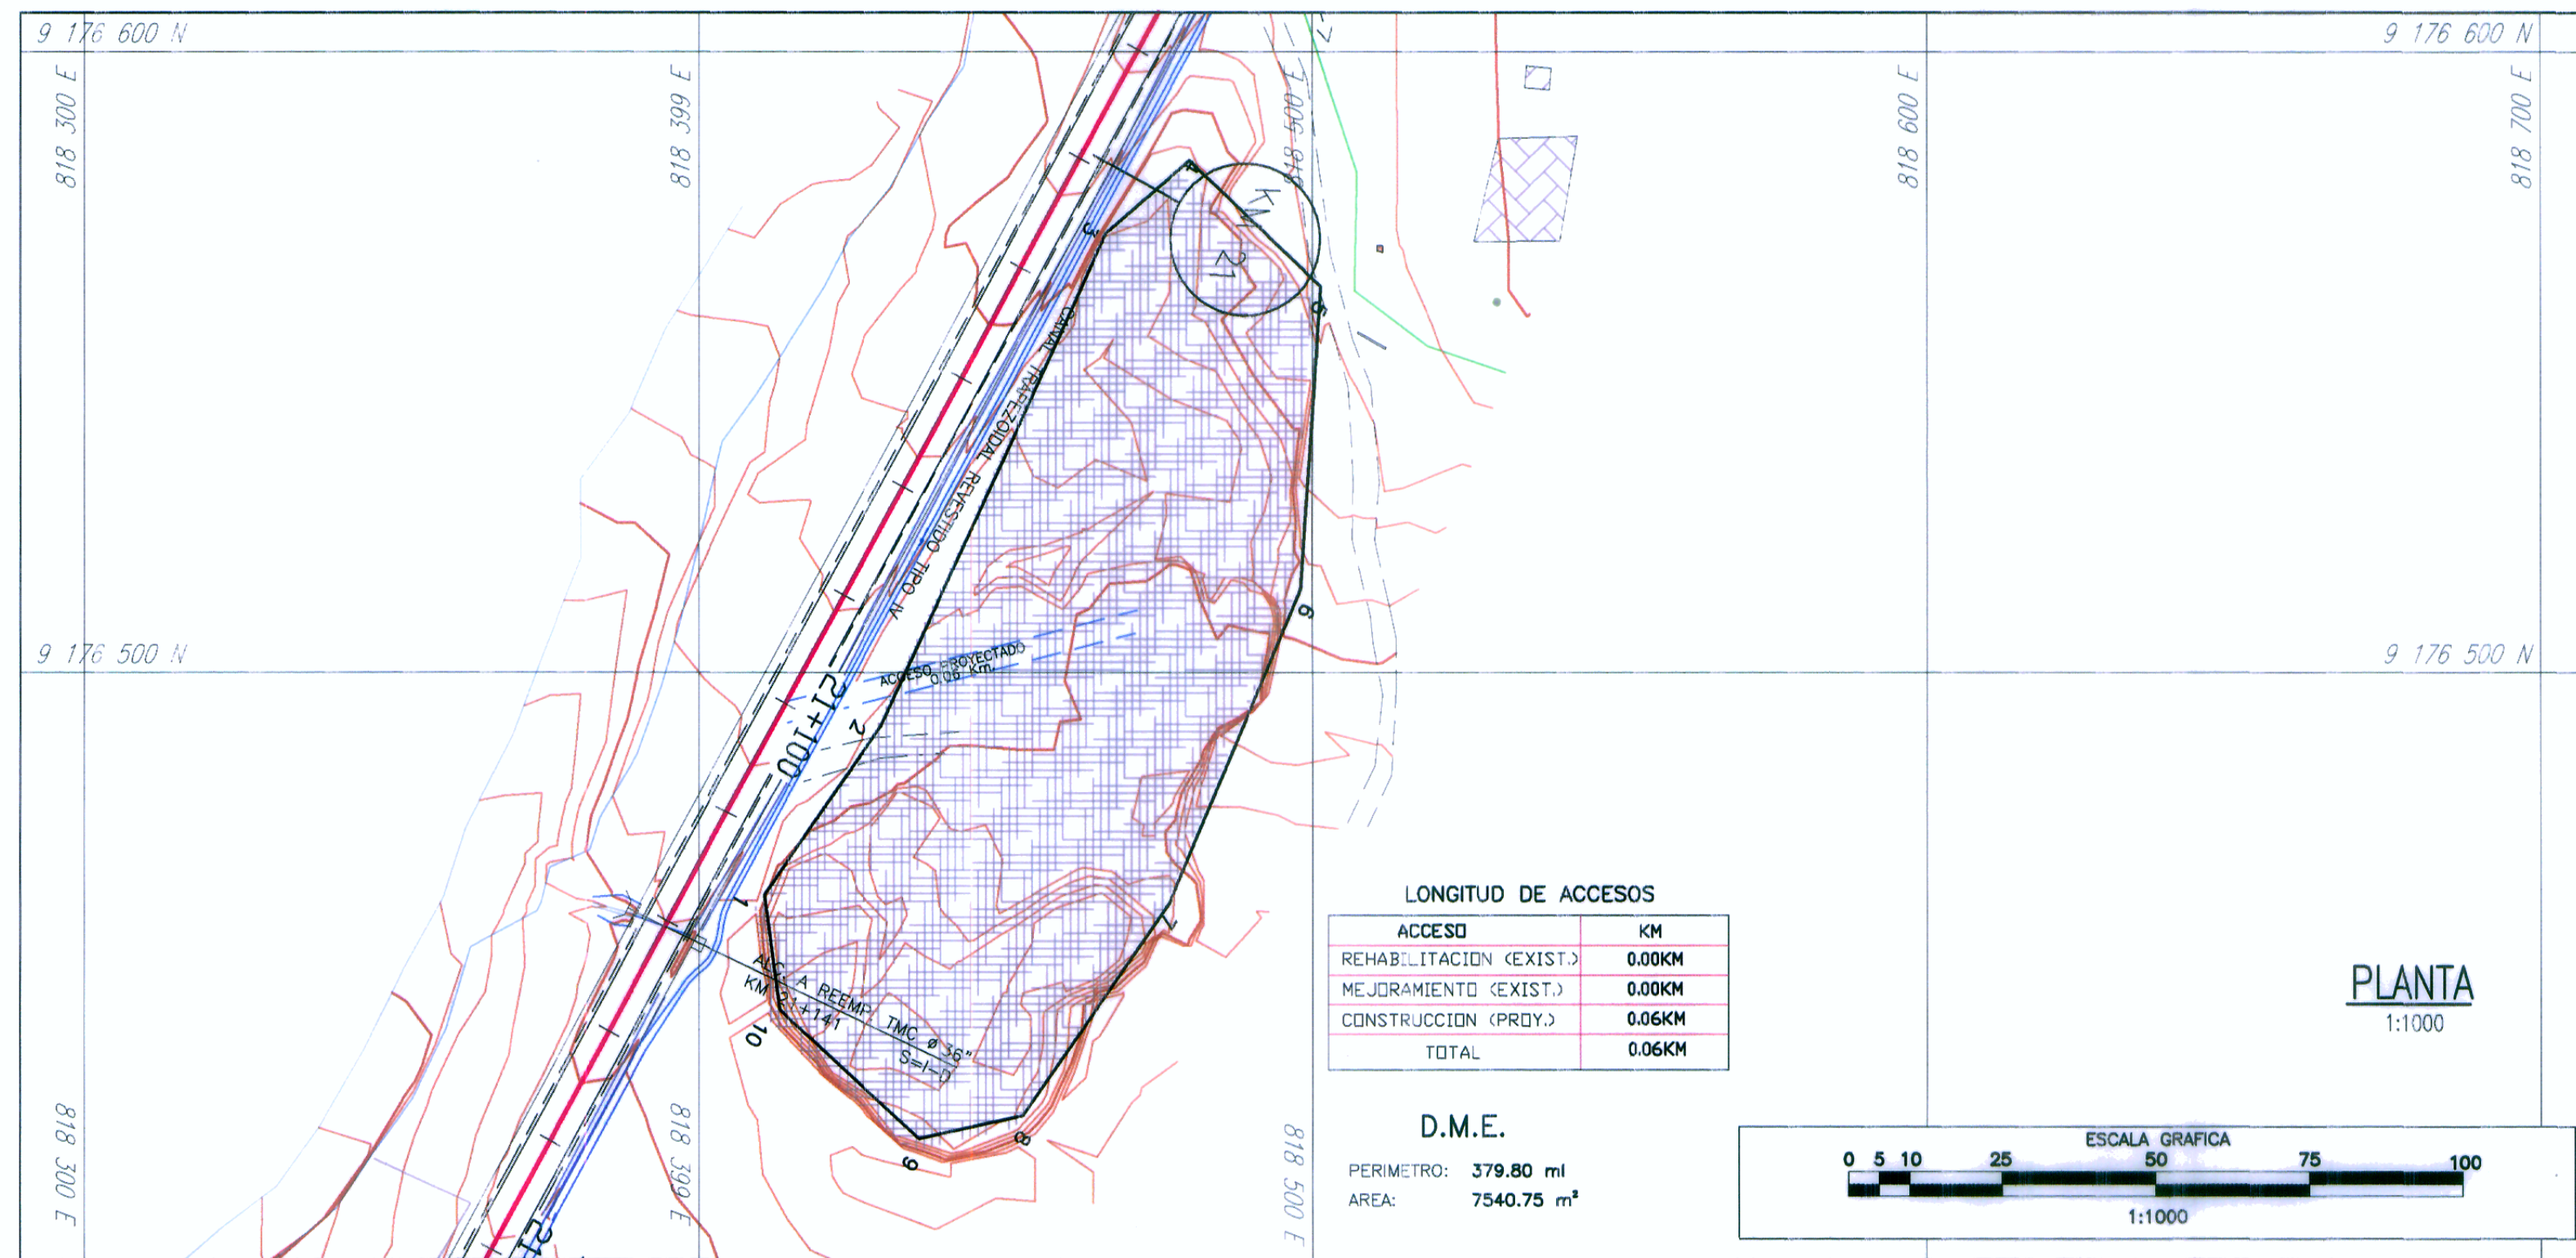

SECCIONES TRANSVERSALES
ESC. 1/500



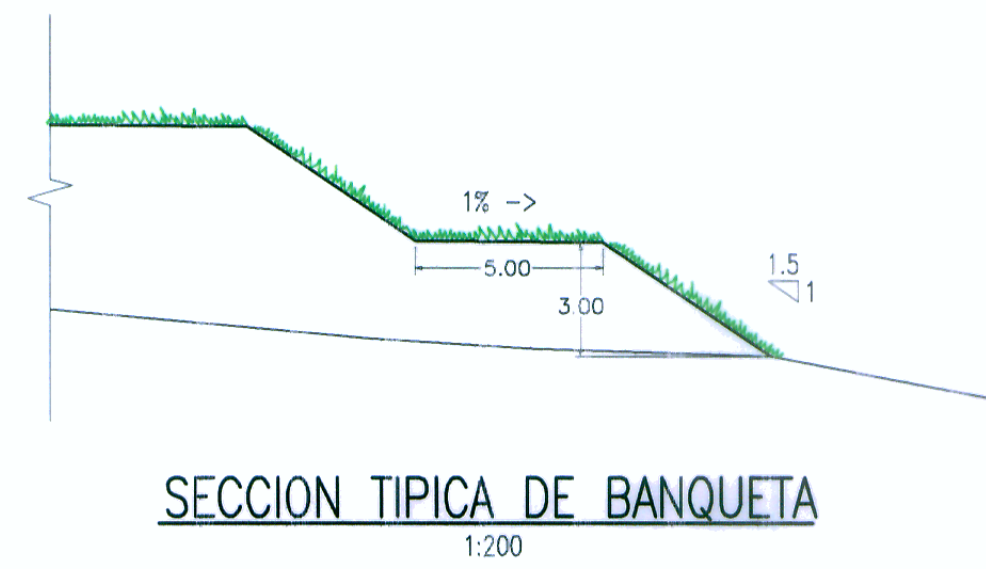


FOTO DME KM 21+100

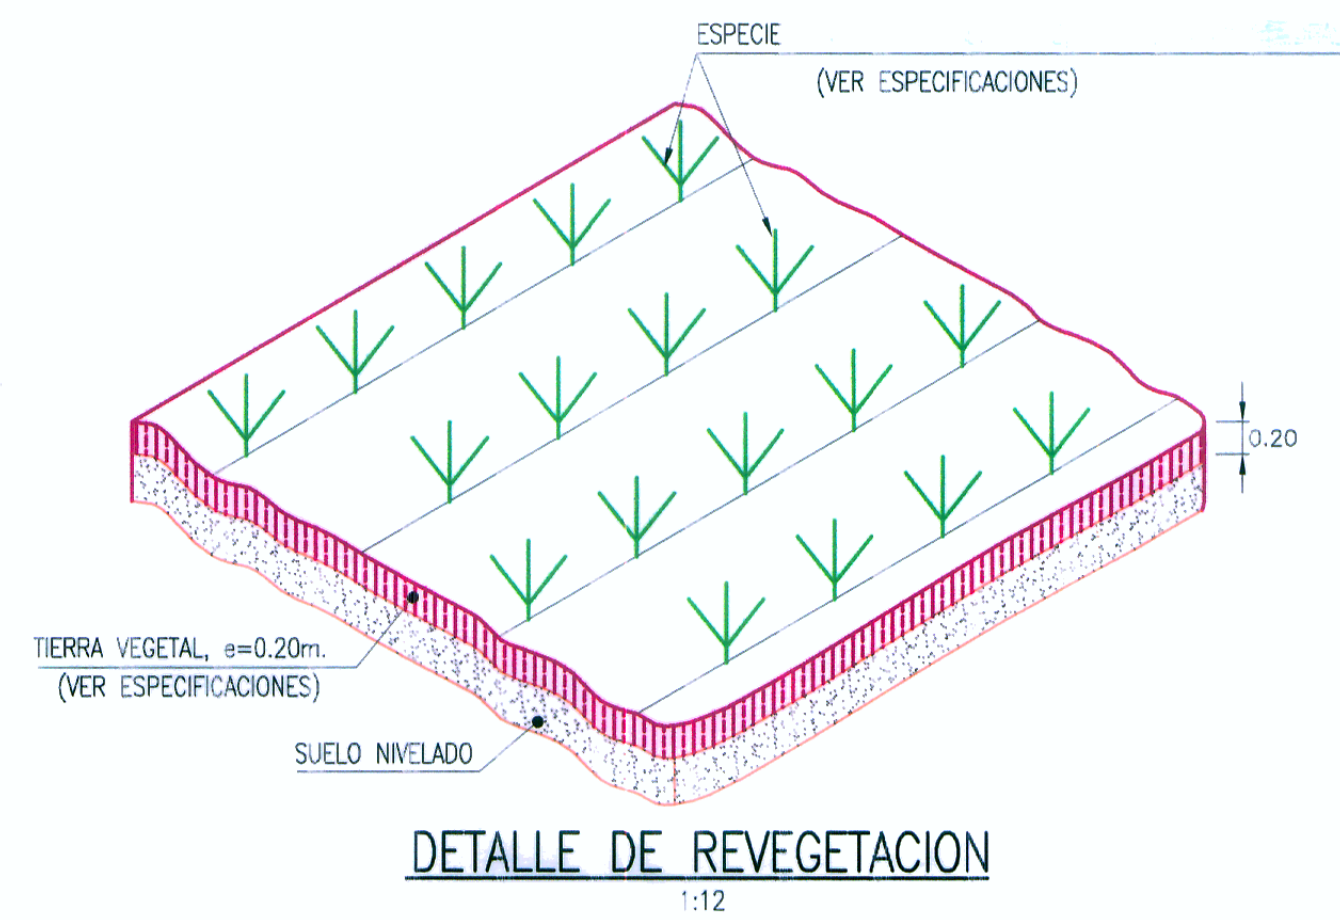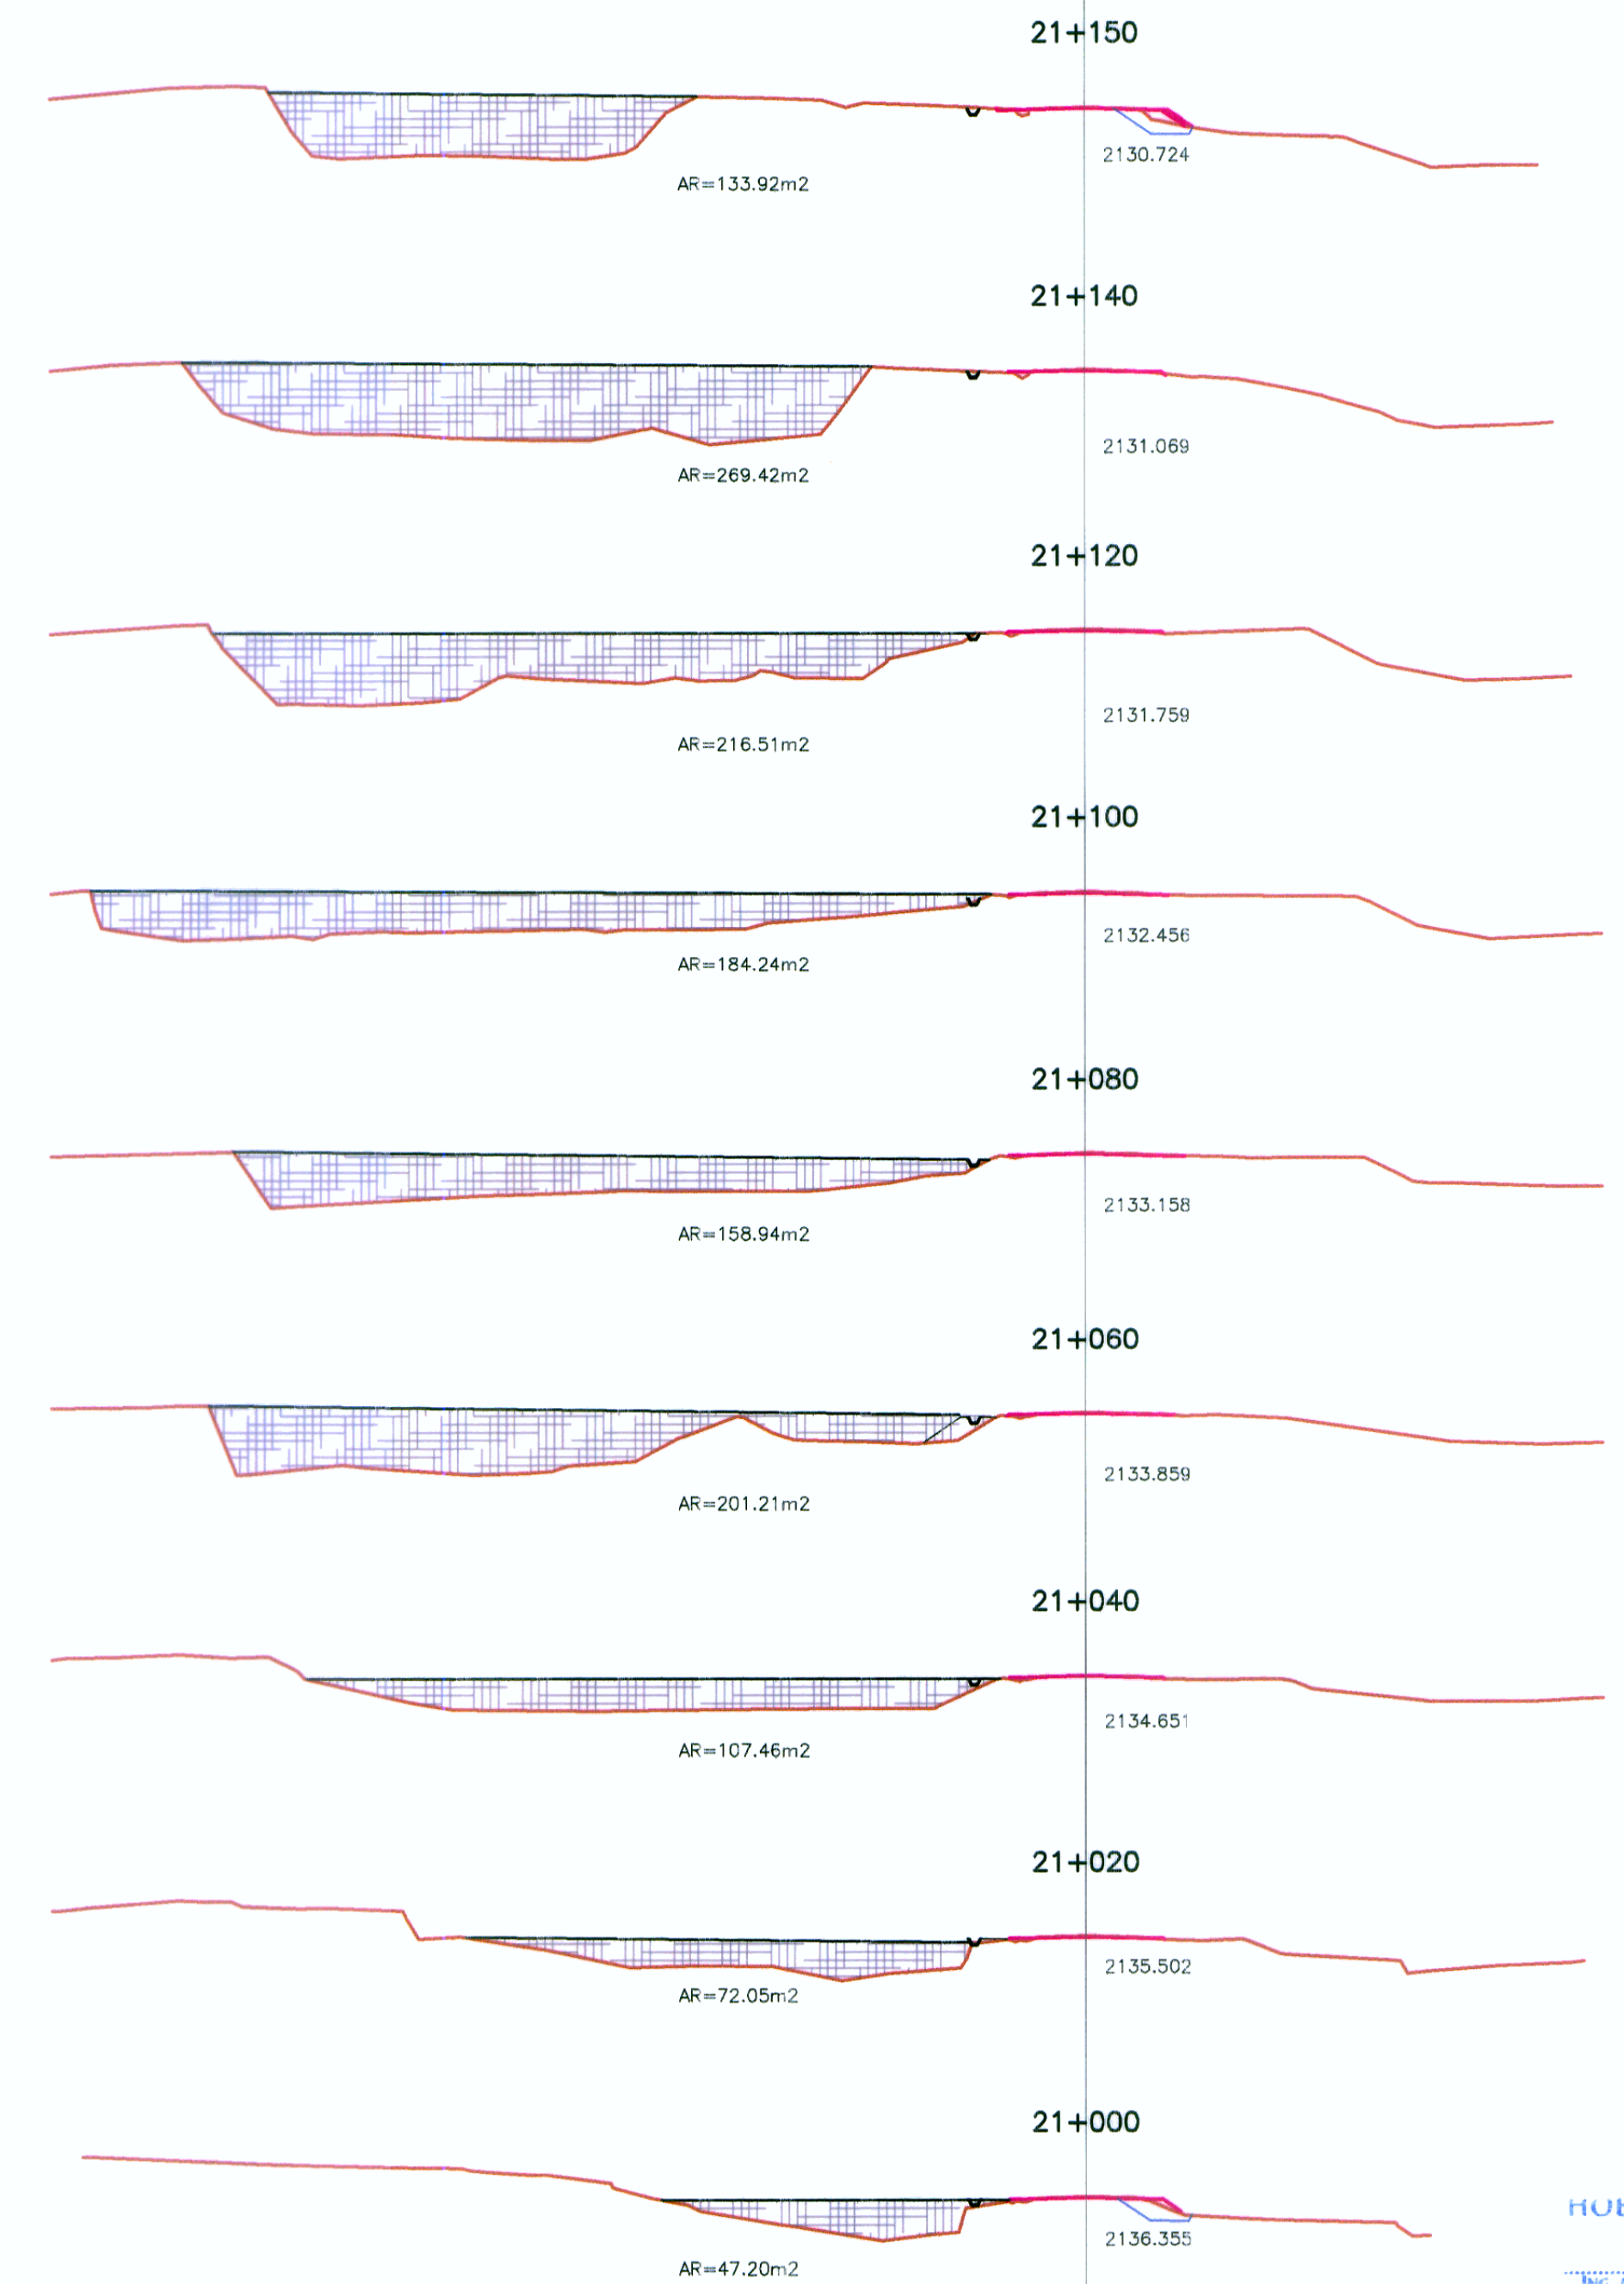

CUADRO DE COORDENADAS

PV	NORTE	ESTE
1	9176462.11	818409.28
2	9176489.41	818428.27
3	9176568.67	818464.96
4	9176580.39	818478.60
5	9176560.21	818499.91
6	9176511.49	818496.68
7	9176460.83	818475.33
8	9176426.82	818451.38
9	9176423.13	818434.45
10	9176443.84	818411.76

CALCULO DE CAPACIDAD

PROGRESIVAS	AREA m ²	VOLUMEN m ³
21+000	47.20	
21+020	72.05	1192.50
21+040	107.46	1795.10
21+060	201.21	3086.70
21+080	158.94	3601.50
21+100	184.24	3431.80
21+120	216.51	4007.50
21+140	269.42	4859.30
21+150	133.92	2016.70
TOTAL		23991.10

HOB CONSULTORES S.A.
ING. CESAR GUERRA GONZALEZ MATAPARTIDA
ING. DE ESTUDIOS
CIP Nº 84326

LEYENDA

PLANTA :

- EJE PROYECTADO
- CARRETERA EXISTENTE
- CURVA MAYOR
- CURVA MENOR
- CASA

MATERIAL EXCEDENTE :

- VERTICE DE POLIGONO
- AREA DE BOTADERO

HOB CONSULTORES S.A.
ING. FERNANDO MANUEL VALDIVIA VARGAS
ESP. IMPACTO AMBIENTAL
CIP Nº 64157