

ESCALA 1/4000

CUADRO DE DATOS





DATOS	DESCRIPCION
Nº	06
PROGRESIVA	361+400
LADO	IZQUIERDO
ACCESO	0.7 Km
VOLUMEN	95,000 m3

CUADRO DE COORDENADAS

PUNTO	NORTE	ESTE
1	8490090.78	719587.50
2	8490077.74	719656.50
3	8490111.90	719726.41
4	8490038.89	719766.09
5	8490007.71	719660.07
6	8490026.32	719576.24

DESCRIPCION	AREA (m2)
EJE 1	438.12
EJE 2	540.15
EJE 3	906.46

Cota de Relleno: 2,870 m

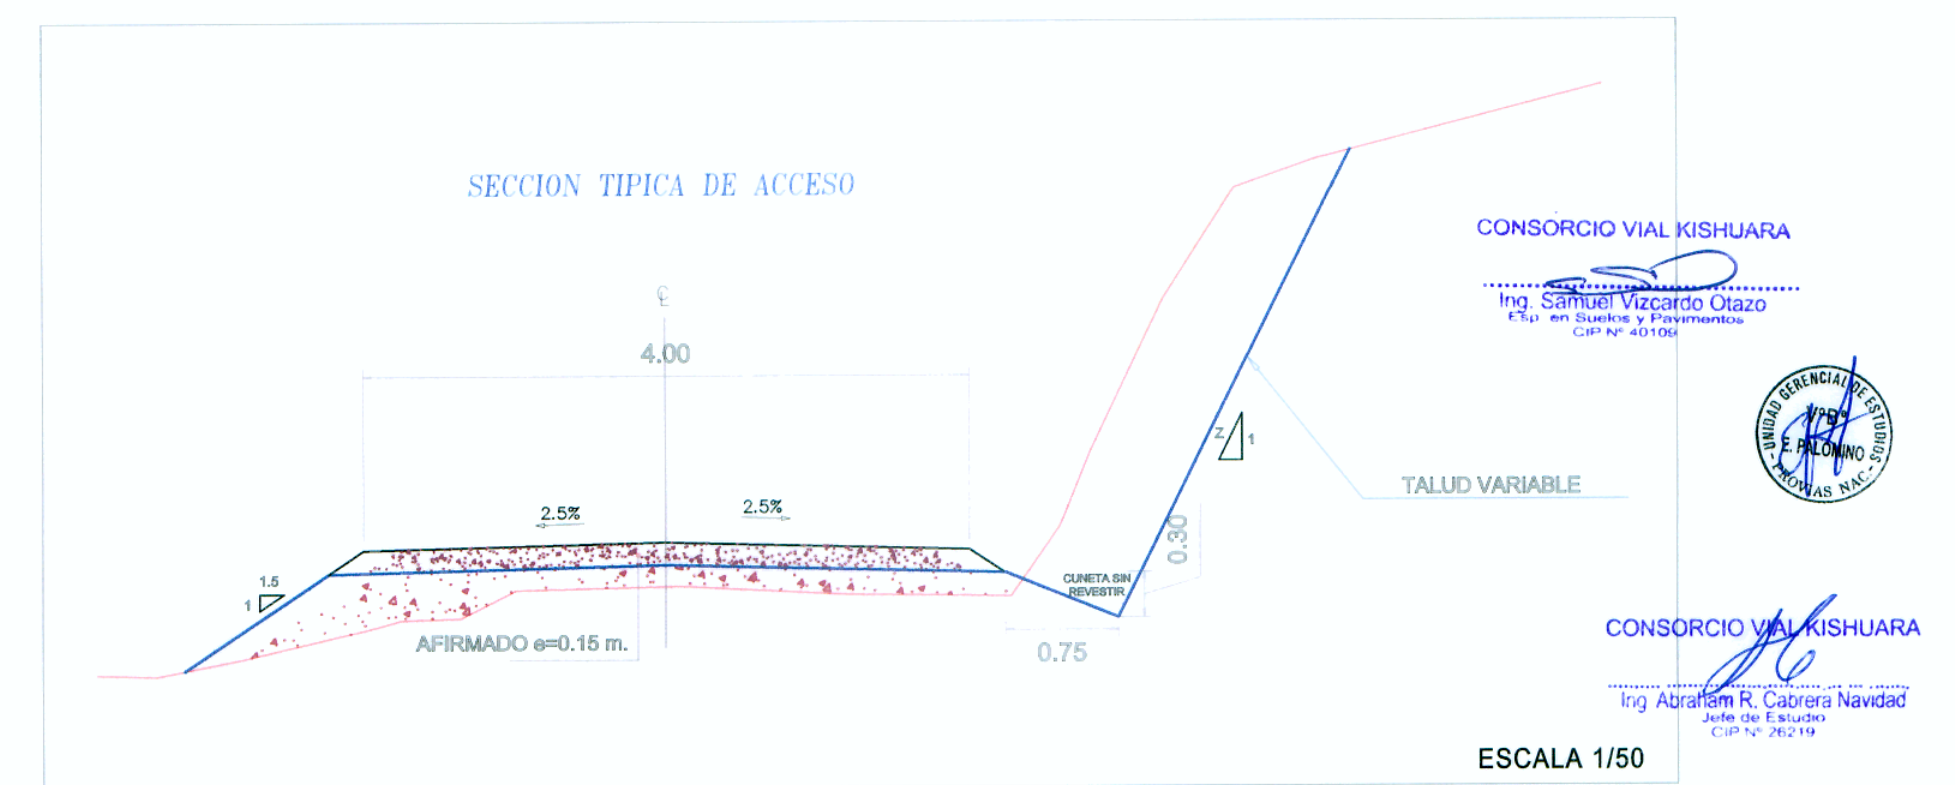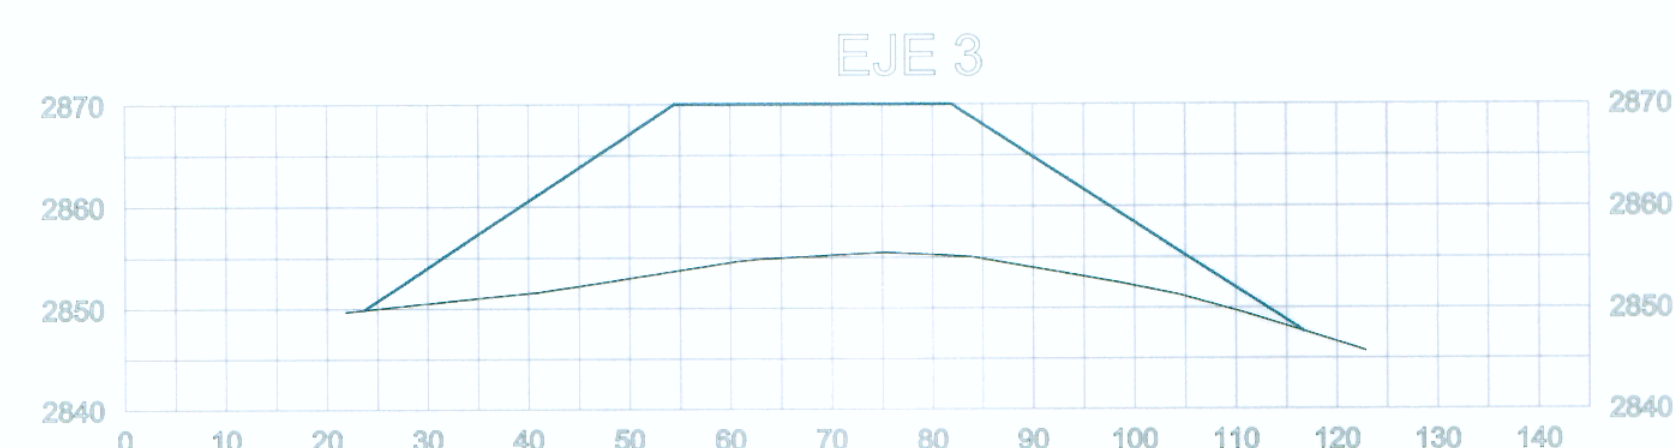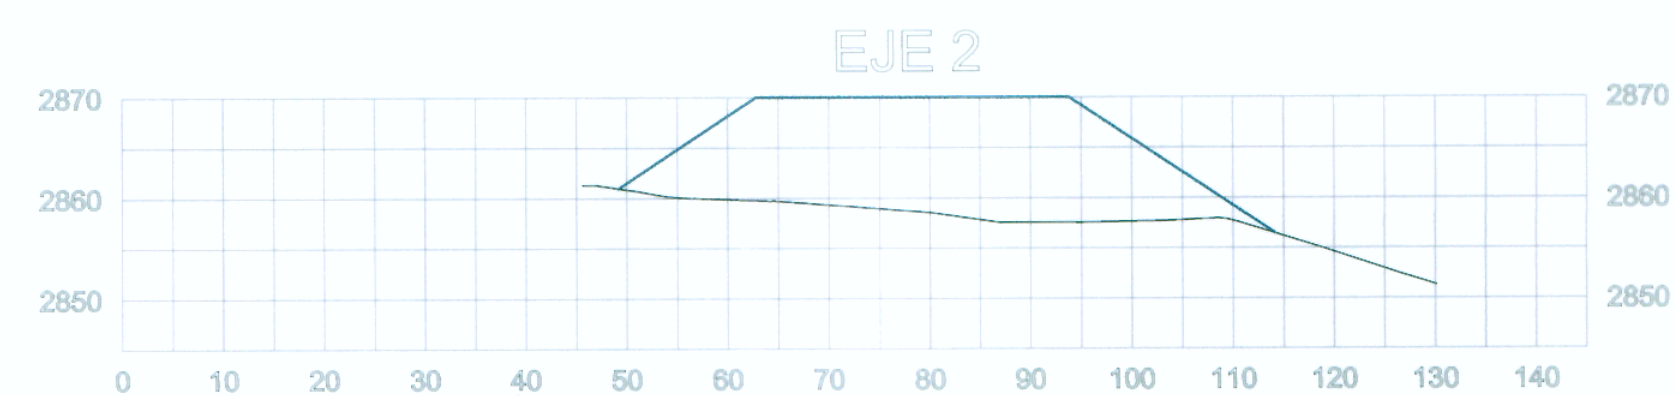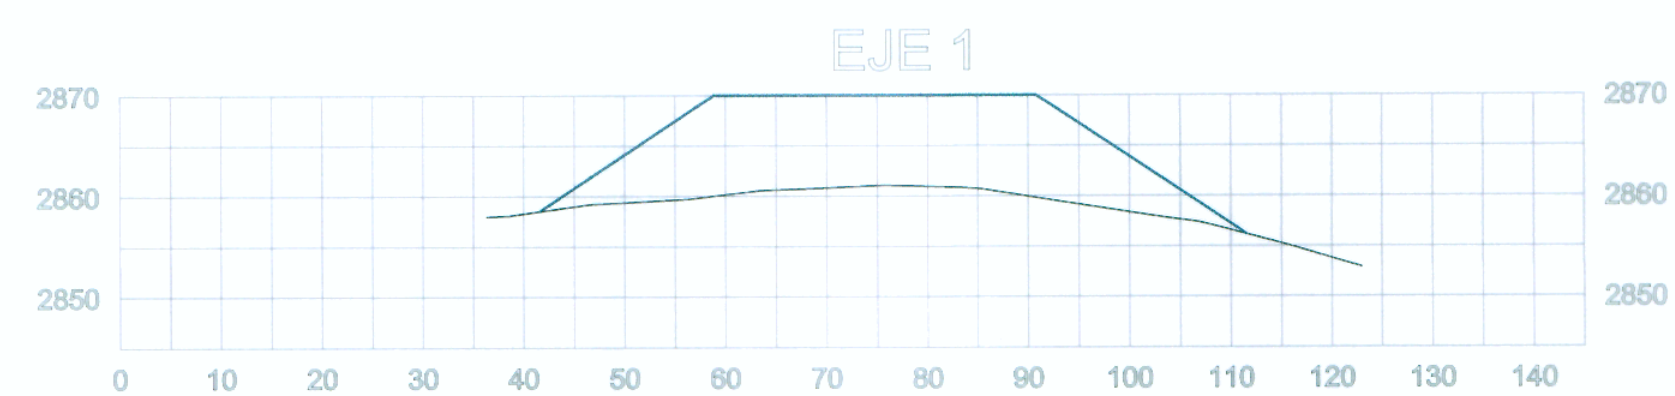

ESCALA 1/750

ESCALA 1/50



Diseño: A. CABRERA N.
 Dibujo: V. YSUHUAYLAS
 Verifico:
 Presento:

Aprobó:

REVISIONES	
Nº	FECHA

ESTUDIO DEFINITIVO PARA LA REHABILITACION Y MEJORAMIENTO DE LA CARRETERA AYACUCHO-ABANCAY
 TRAMO : DV.KISHUARA - PTE. SAHUINTO

PLANO: LEVANTAMIENTO BOTADERO
 CHIHUARQUI- Km 361+400

ESCALA: INDICADA
 FECHA: ENERO 2011
 LAMINA: PB - 06