

ESCALA 1/4000

CUADRO DE DATOS





DATOS	DESCRIPCION
Nº	07
PROGRESIVA	362+760
LADO	DERECHO
ACCESO	0.6 Km
VOLUMEN	115,000 m3

CUADRO DE COORDENADAS

PUNTO	NORTE	ESTE
1	8489238.12	717172.58
2	8489267.90	717230.82
3	8489273.54	717284.60
4	8489253.33	717332.44
5	8489211.31	717360.35
6	8489170.47	717342.40
7	8489159.37	717257.39
8	8489177.01	717170.23

DESCRIPCION	AREA (m2)
EJE 1	824.04
EJE 2	997.18
EJE 3	646.07

Cota de Relleno: 2,870 m

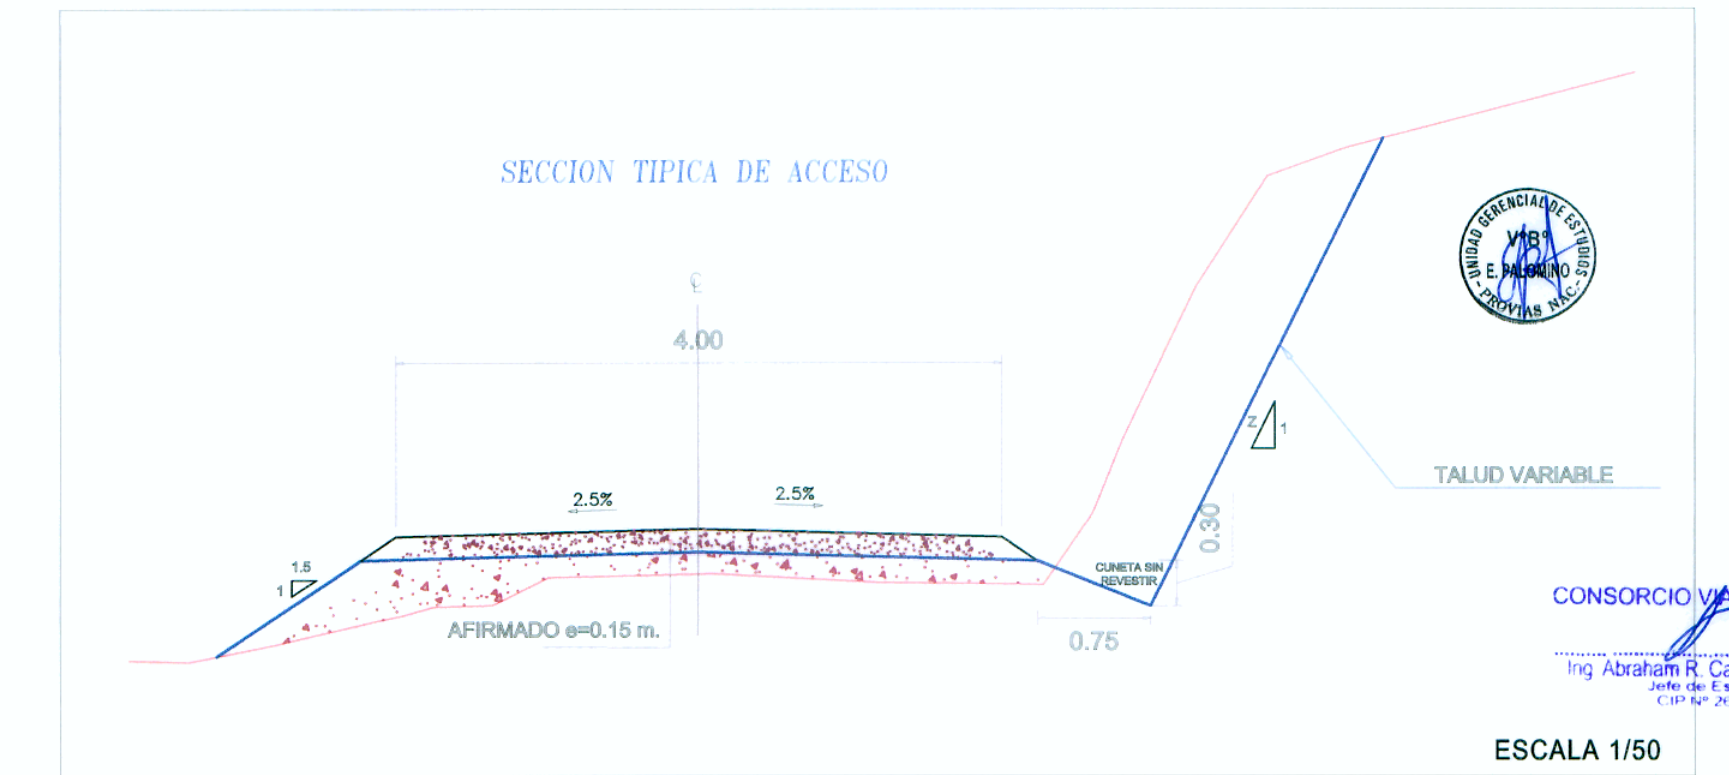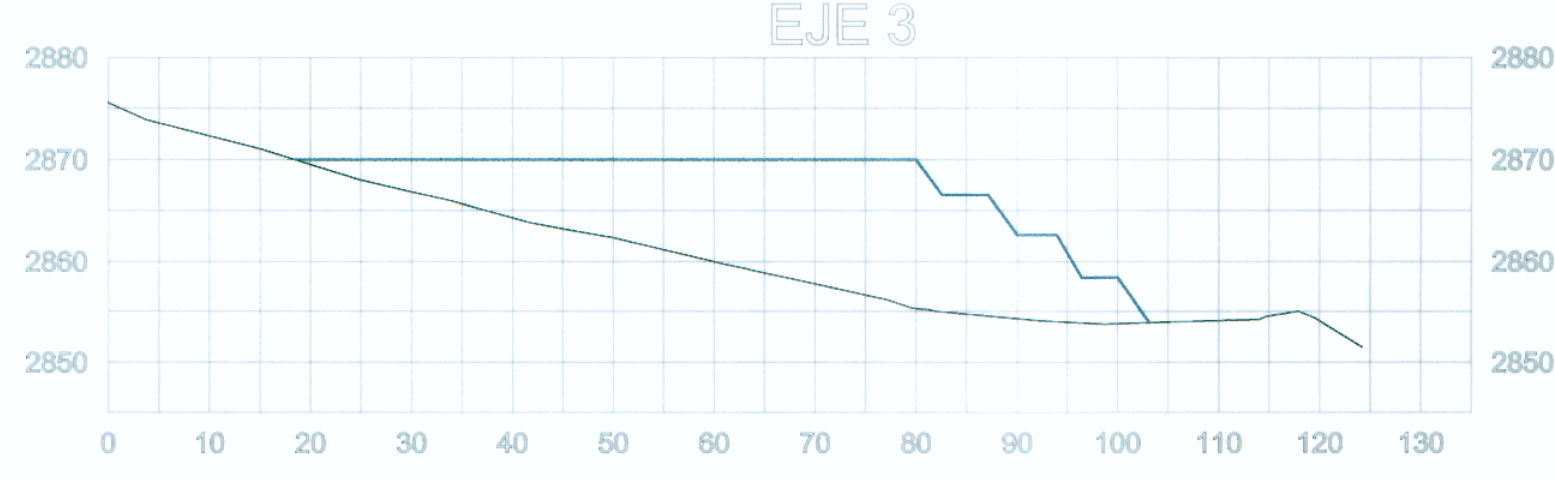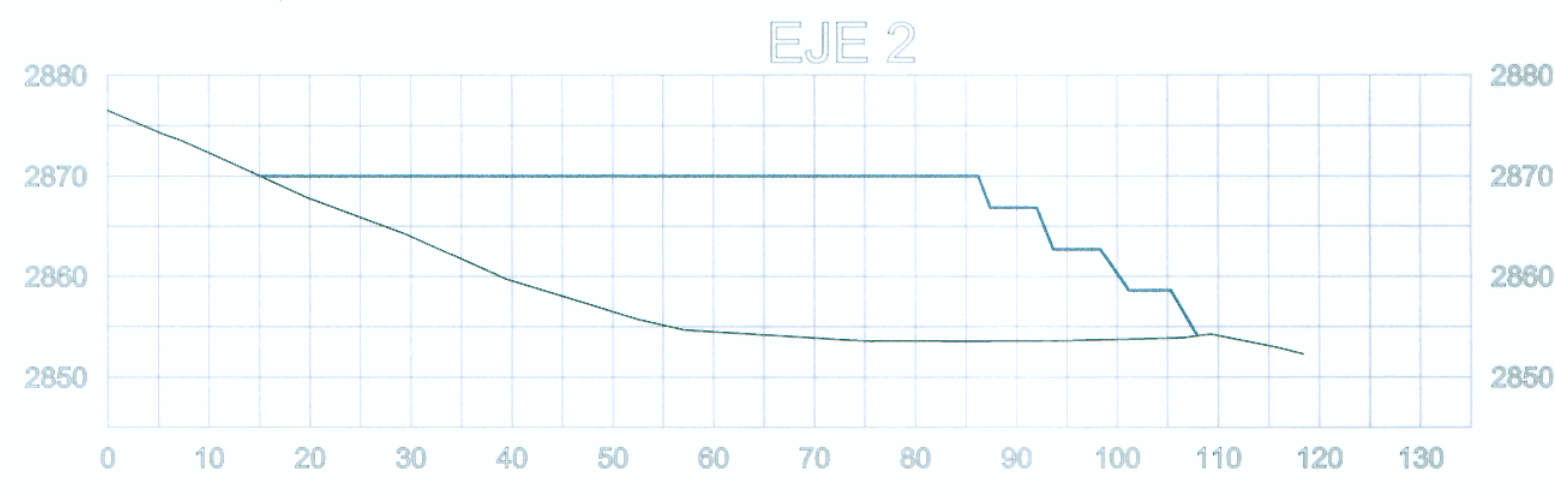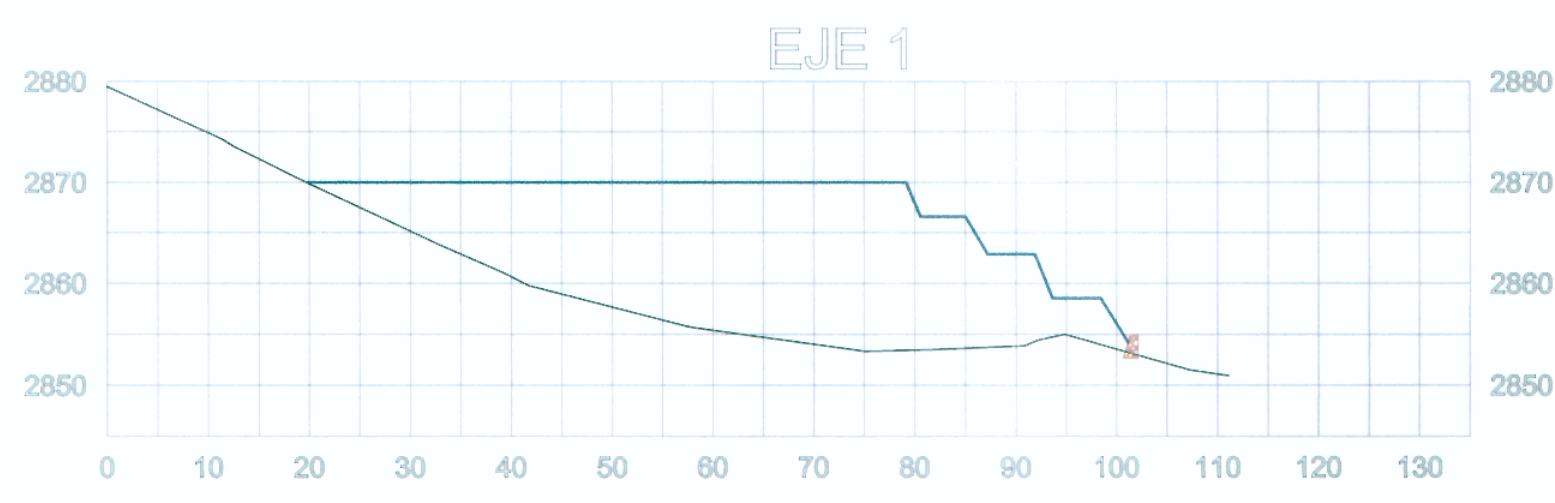

ESCALA 1/750

ESCALA 1/50



Diseño:	A. CABRERA N.	Aprobó:	
Dibujo:	V. YSUHUAYLAS		
Verifico:			
Presento:			

REVISIONES	
Nº	FECHA

ESTUDIO DEFINITIVO PARA LA REHABILITACION Y MEJORAMIENTO DE LA CARRETERA AYACUCHO-ABANCAY TRAMO : DV.KISHUARA - PTE. SAHUINTO

PLANO: LEVANTAMIENTO BOTADERO CHIHUARQUI - Km 362+760

ESCALA: INDICADA
FECHA: ENERO 2011
LAMINA: PB - 07