


ESCALA 1/10,000

CUADRO DE DATOS

DATOS	DESCRIPCION
Nº	10
PROGRESIVA	366+700
LADO	IZQUIERDO
ACCESO	3.0 Km
VOLUMEN	1'100,000 m3

CUADRO DE COORDENADAS

PUNTO	NORTE	ESTE
1	8487899.79	717738.32
2	8488018.86	717789.34
3	8488113.03	717851.22
4	8488127.68	717895.09
5	8488077.59	717989.32
6	8487999.29	718048.73
7	8487851.06	718117.19
8	8487658.55	718059.59
9	8487790.22	717896.10
10	8487800.11	717781.88

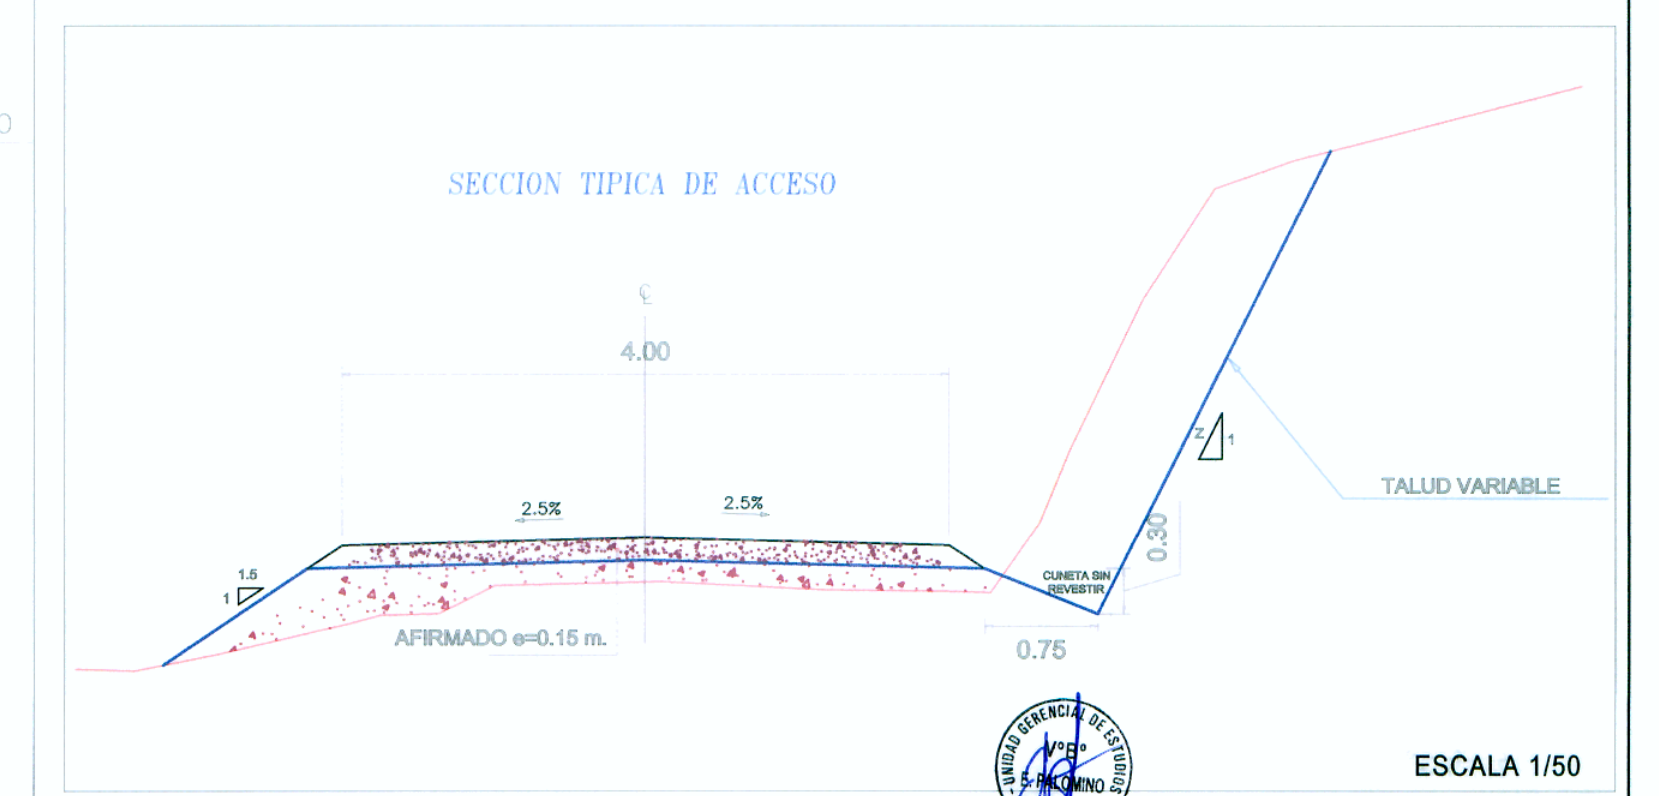

ESCALA 1/50

ESCALA 1/750



Diseño: A. CABRERA N.
 Dibujo: V. YSUIHUAYLAS
 Verifico:
 Presento:

Aprobó:

REVISIONES	
Nº	FECHA

ESTUDIO DEFINITIVO PARA LA REHABILITACION Y MEJORAMIENTO DE LA CARRETERA AYACUCHO-ABANCAY
 TRAMO : DV.KISHUARA - PTE. SAHUINTO

PLANO: LEVANTAMIENTO BOTADERO
 HACIENDA 1 - Km 366+700

ESCALA: INDICADA
 FECHA: ENERO 2011
 LAMINA: PB - 10