


ESCALA 1/10,000

**CUADRO DE DATOS**

DATOS	DESCRIPCION
Nº	11
PROGRESIVA	366+700
LADO	IZQUIERDO
ACCESO	4.0 Km
VOLUMEN	250,000 m3

**CUADRO DE COORDENADAS**


PUNTO	NORTE	ESTE
1	848771.34	718253.39
2	8487812.15	718295.65
3	8487888.33	718340.79
4	8487915.22	718450.90
5	8487863.08	718465.58
6	8487703.68	718387.82

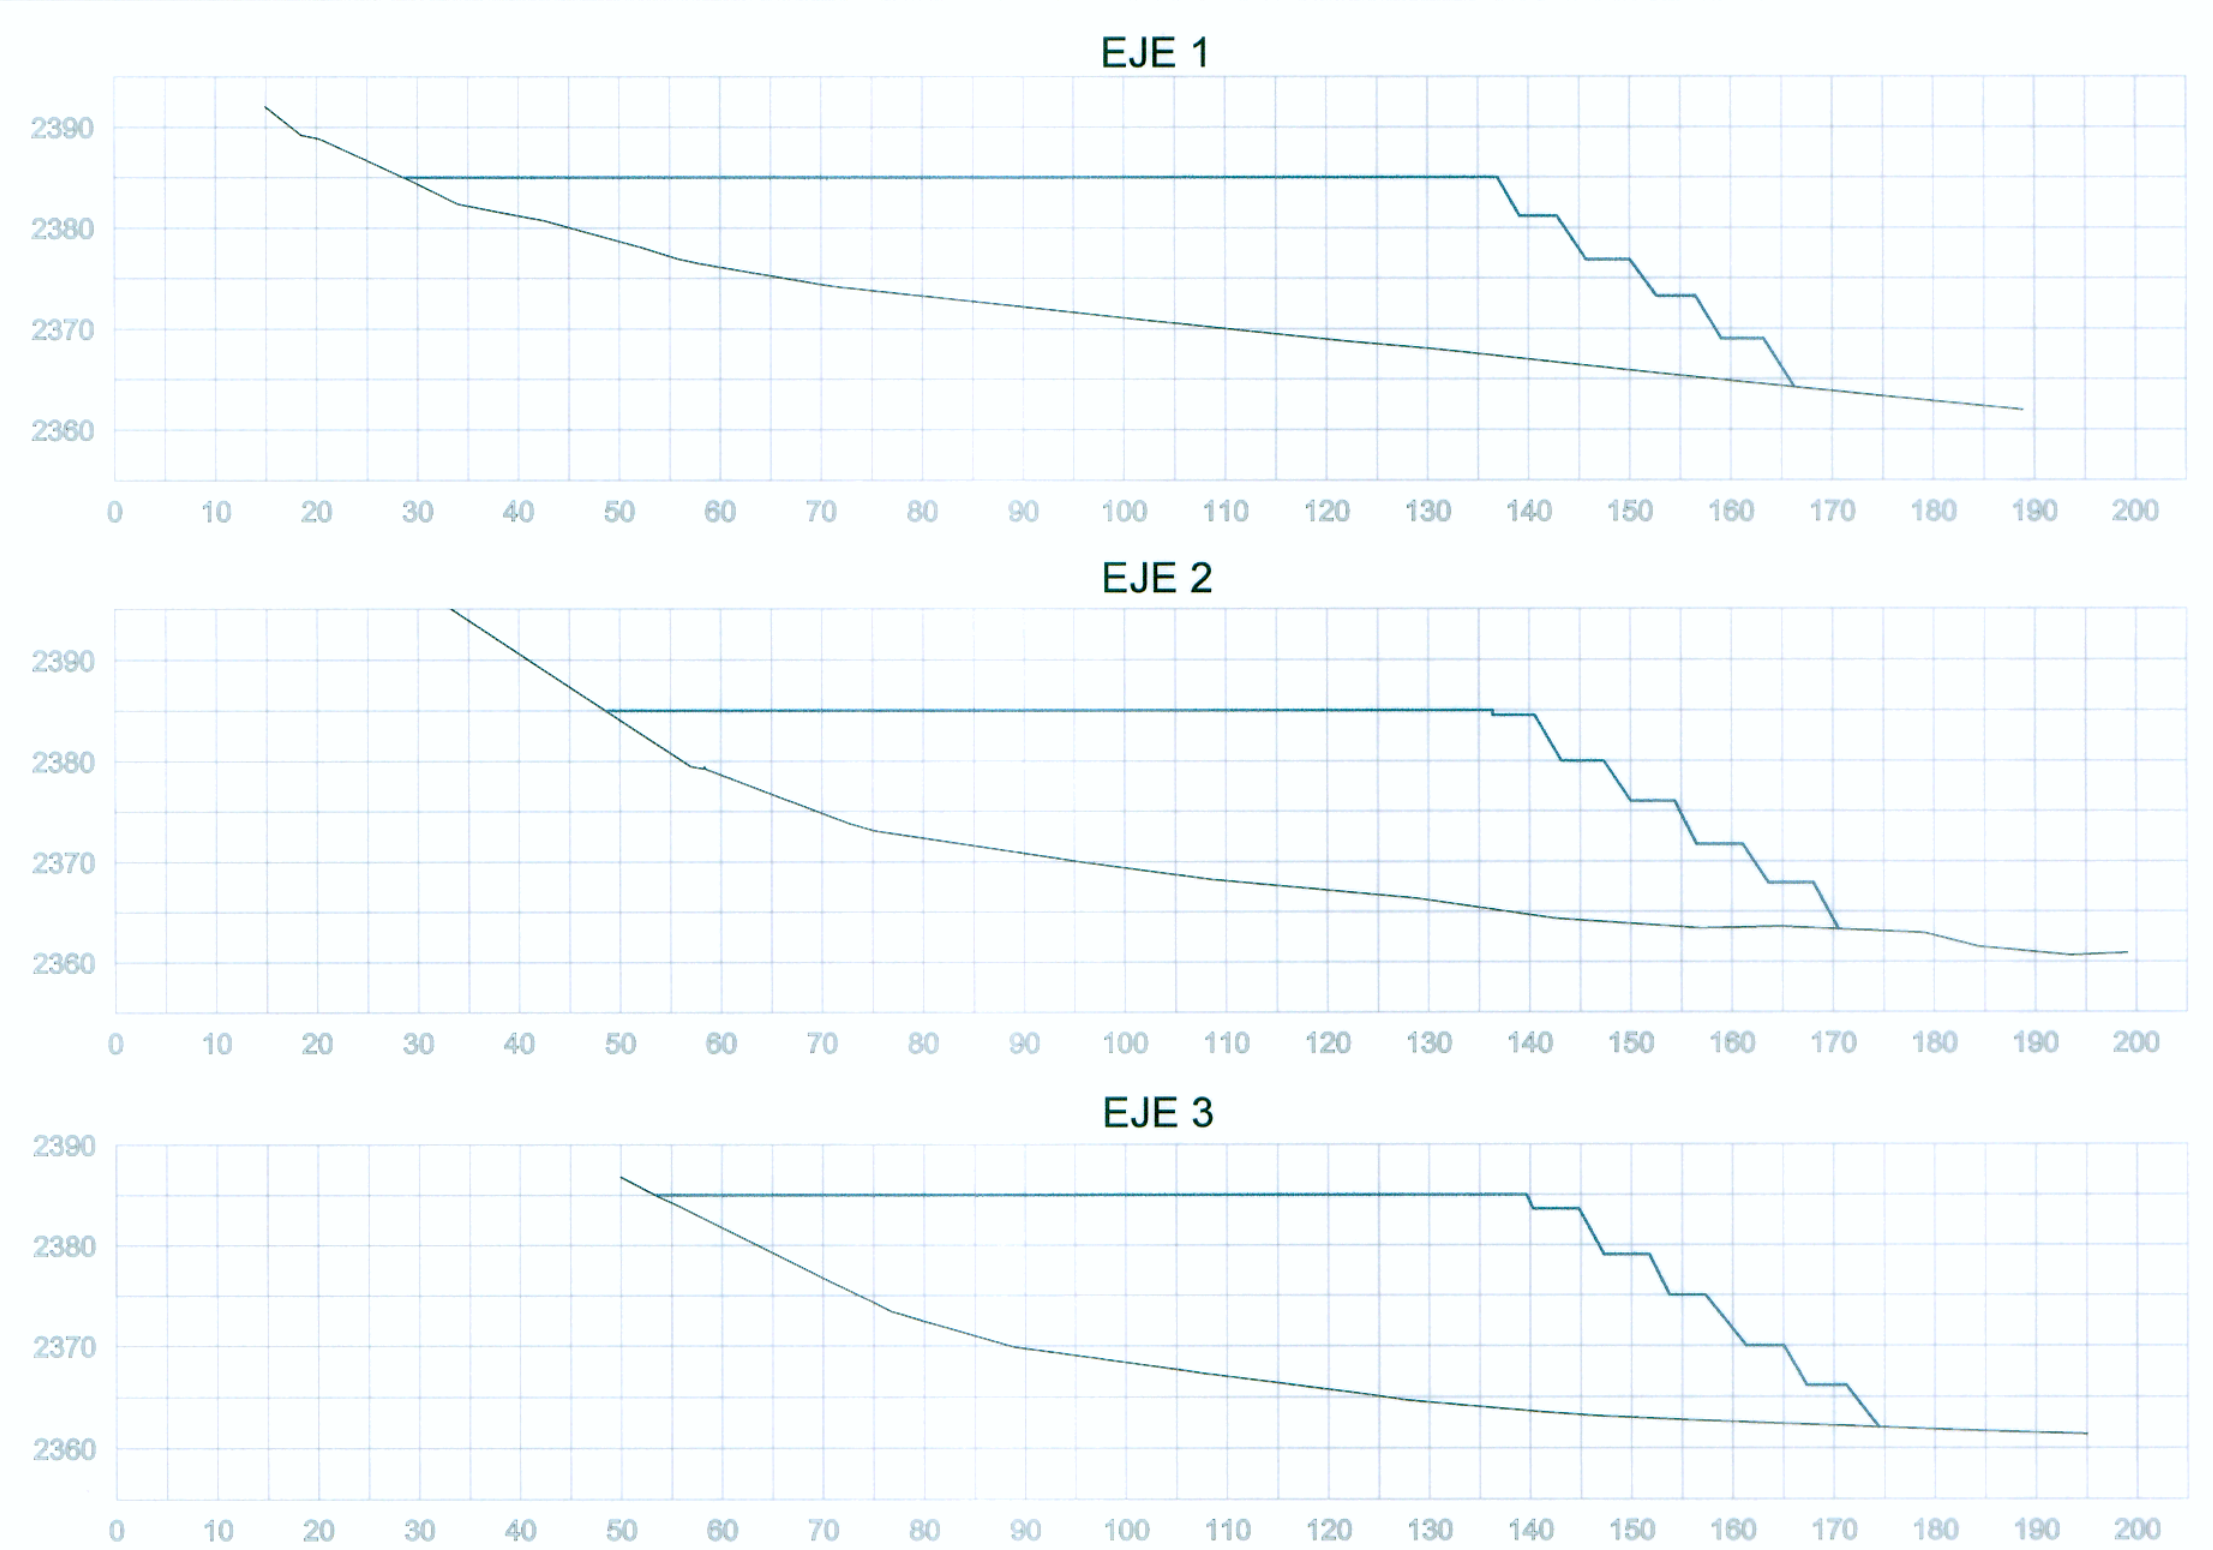

ESCALA 1/750

DESCRIPCION	AREA (m2)
EJE 1	1,456.14
EJE 2	1,543.74
EJE 3	1,622.74

Cota de Relleno: 2,385 m

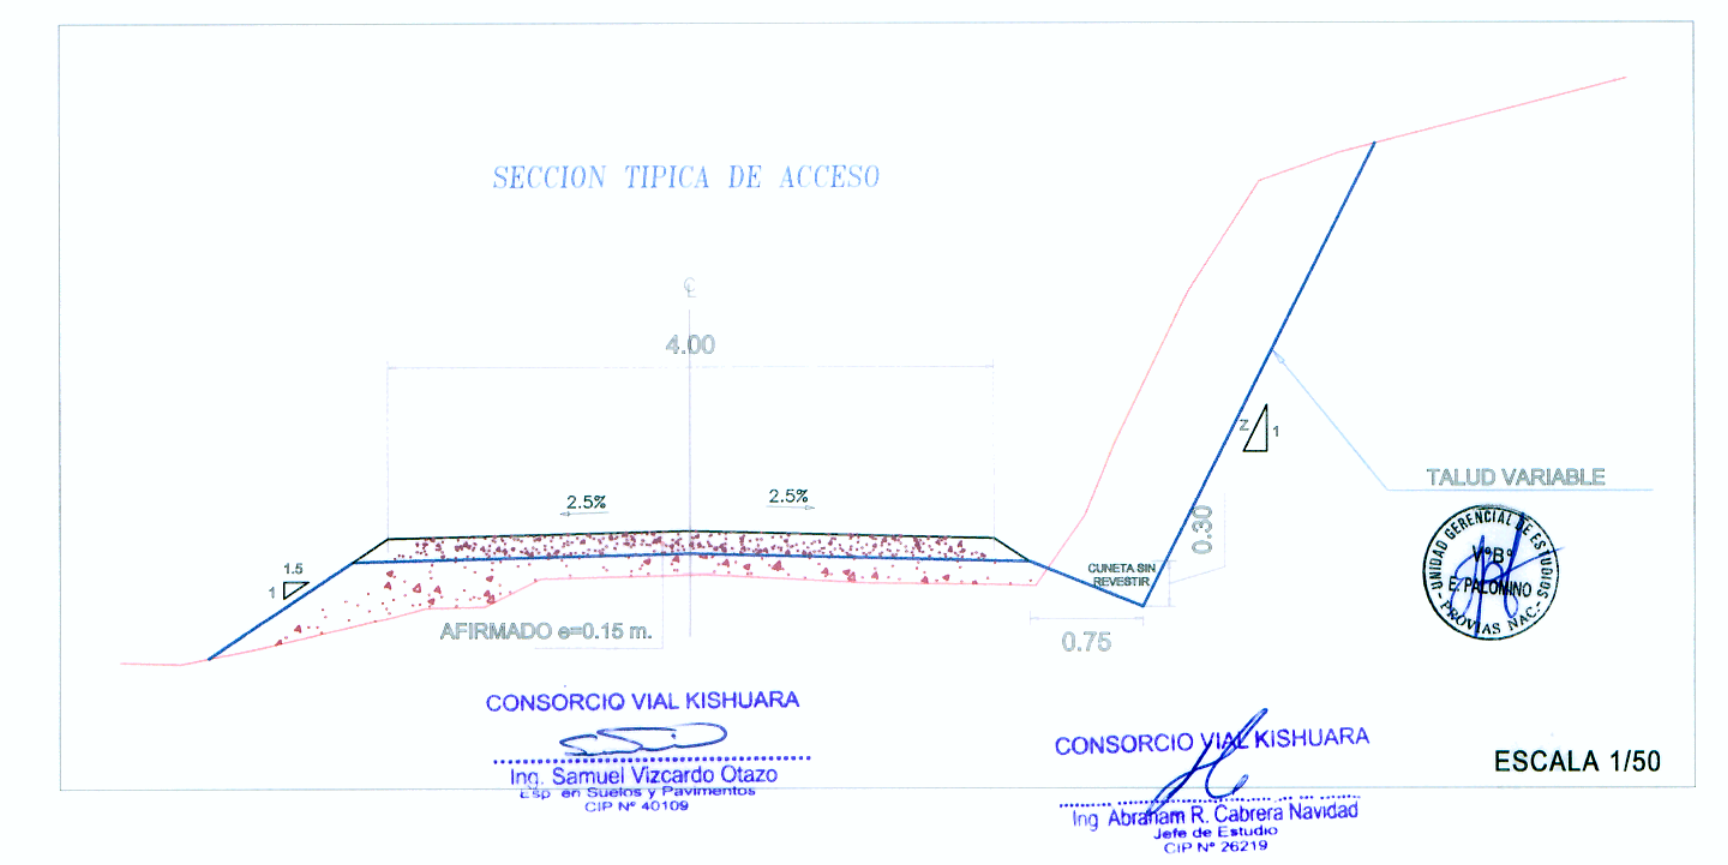

ESCALA 1/50



Diseño: A. CABRERA N.  
 Dibujo: V. YSUHUYAYLAS  
 Verifico:  
 Presento:

Aprobó:

REVISIONES	
Nº	FECHA

ESTUDIO DEFINITIVO PARA LA REHABILITACION Y MEJORAMIENTO DE LA CARRETERA AYACUCHO-ABANCAY  
 TRAMO : DV.KISHUARA - PTE. SAHUNTO

PLANO:  
**LEVANTAMIENTO BOTADERO**  
 HACIENDA 2 - Km 366+700

ESCALA: INDICADA  
 FECHA: ENERO 2011  
 LAMINA: **PB - 11**