


**CUADRO DE DATOS**

DATOS	DESCRIPCION
Nº	12
PROGRESIVA	372+300
LADO	IZQUIERDO
ACCESO	1.2 Km.
VOLUMEN	2'100,000 m3

**CUADRO DE COORDENADAS**

PUNTO	NORTE	ESTE
1	8487403.84	719069.24
2	8487471.35	719088.89
3	8487633.76	719115.99
4	8487694.00	719227.74
5	8487665.11	719375.05
6	8487666.58	719444.36
7	8487417.93	719438.44
8	8487416.81	719288.04
9	8487333.28	719142.74

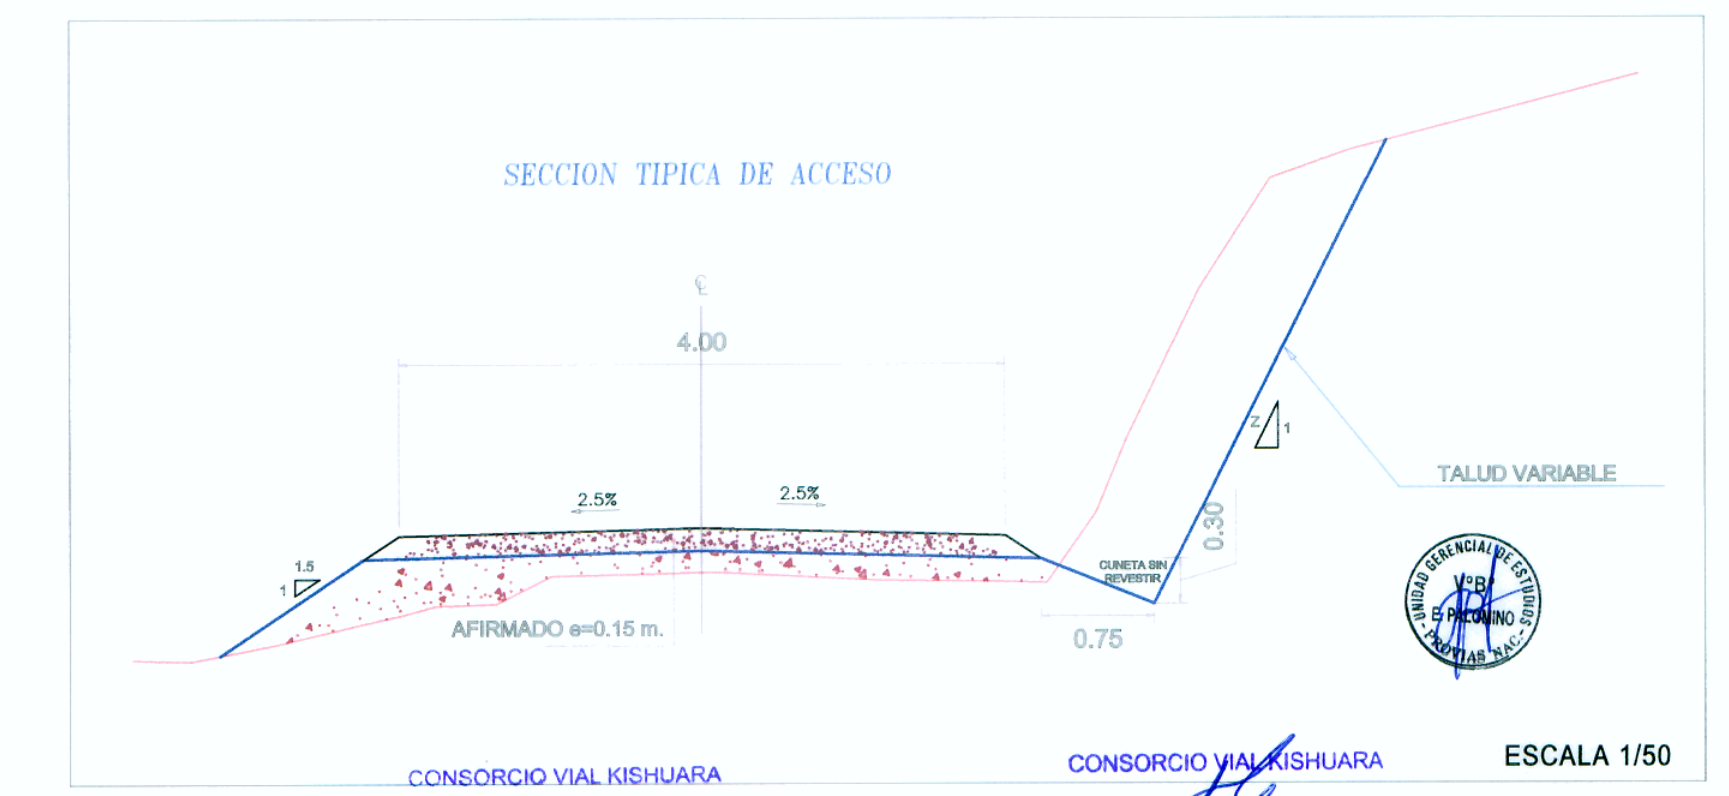

ESCALA 1/1000



Diseño:	A. CABRERA N.	Aprobó:	
Dibujo:	V. YSUIHUAYLAS		
Verifico:			
Presento:			

REVISIONES	
Nº	FECHA

ESTUDIO DEFINITIVO PARA LA REHABILITACION Y MEJORAMIENTO DE LA CARRETERA AYACUCHO-ABANCAY  
TRAMO : DV.KISHUARA - PTE. SAHUINTO

PLANO: LEVANTAMIENTO BOTADERO  
CLEOFE - Km 372+300

ESCALA: INDICADA  
FECHA: ENERO 2011  
LAMINA: PB - 12