

CUADRO DE DATOS

DATOS	DESCRIPCION
Nº	16
PROGRESIVA	385+100
LADO	IZQUIERDO
ACCESO	COSTADO DE LA VIA
VOLUMEN	2,500 m3



CUADRO DE COORDENADAS

PUNTO	NORTE	ESTE
1	8485469.86	725512.15
2	8485493.76	725510.79
3	8485509.16	725513.44
4	8485515.68	725531.24
5	8485496.03	725529.46
6	8485478.74	725531.33
7	8485458.88	725539.05
8	8485451.17	725521.27

DESCRIPCION	AREA (m2)
EJE 1	66.53
EJE 2	62.80
EJE 3	67.69

Cota de Relleno: 1,807 m

CONSORCIO VIAL KISHUARA
 Ing. Saúl Vázquez Otazo
 Ing. Abraham R. Cabrera Navas
 CIP 14210
 CIP 14210

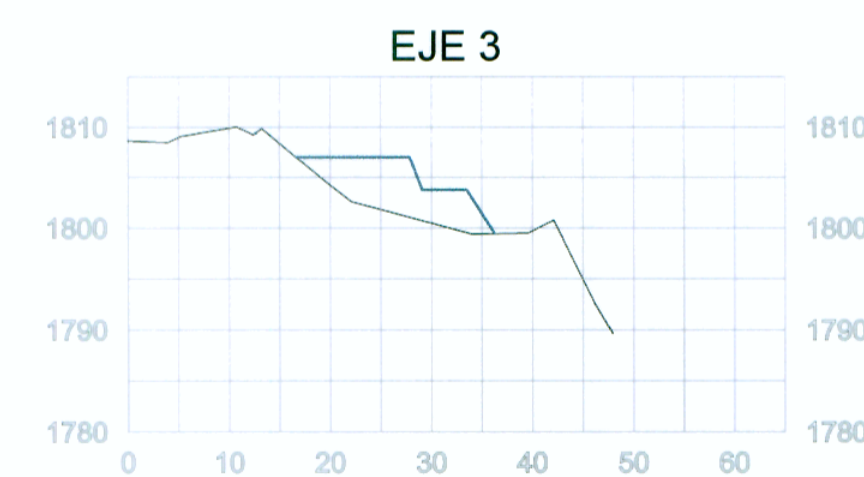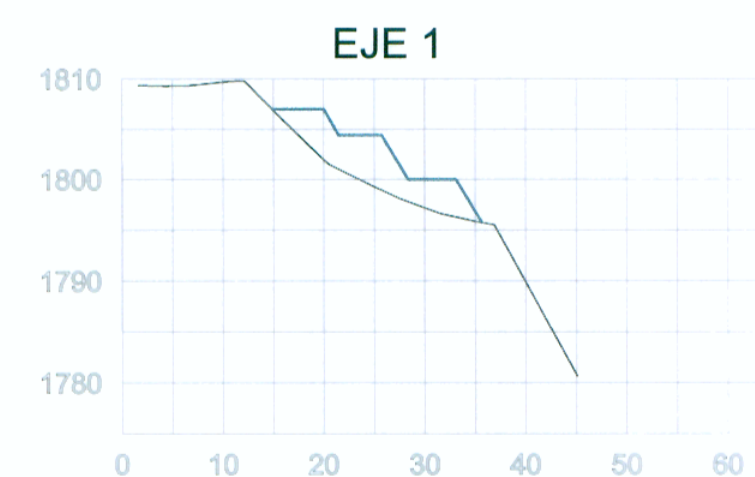

ESCALA 1/750



Diseño: A. CABRERA N.
 Dibujo: V. YSUHUYAYLAS
 Verifico:
 Presento:

Aprobó:

REVISIONES	
Nº	FECHA

ESTUDIO DEFINITIVO PARA LA REHABILITACION Y MEJORAMIENTO DE LA CARRETERA AYACUCHO-ABANCAY
 TRAMO : DV.KISHUARA - PTE. SAHUINTO

PLANO: LEVANTAMIENTO BOTADERO
 SAHUINTO 3 - Km 385+100

ESCALA: INDICADA
 FECHA: ENERO 2011
 LAMINA: PB - 16