

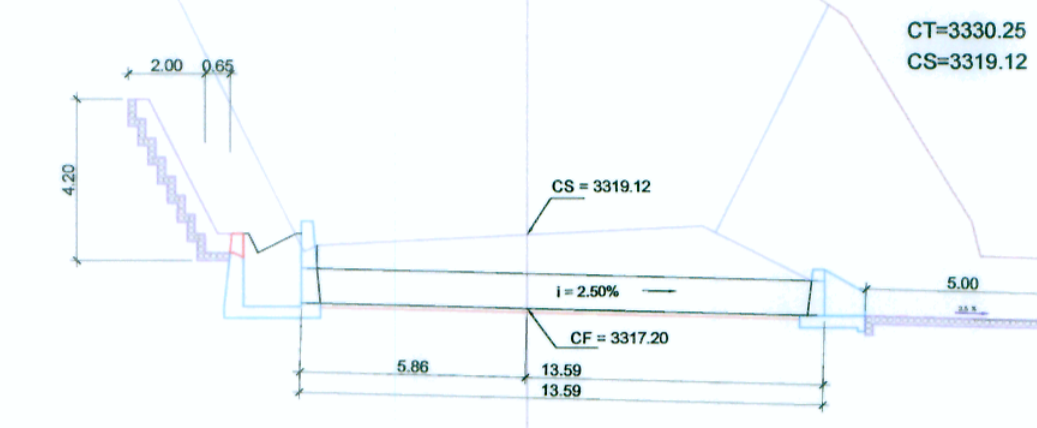



ALCANTARILLA
TMC Ø 36"
353+930.00

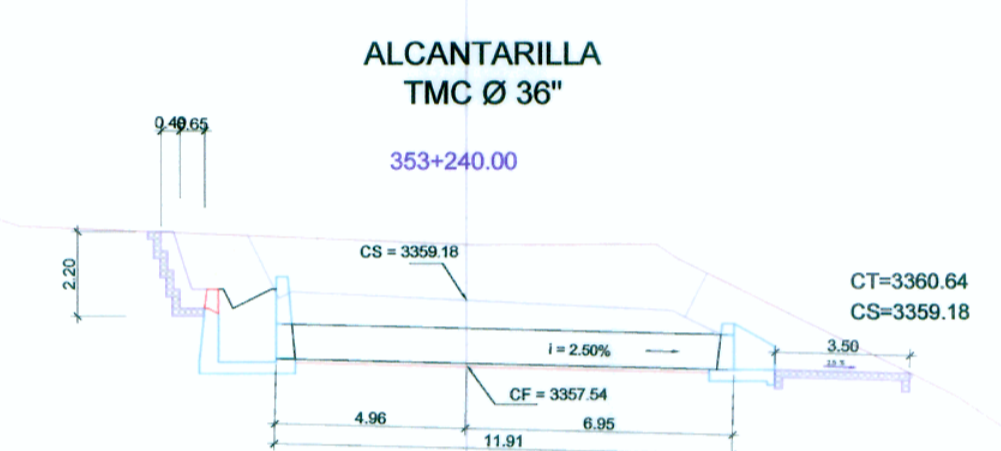



ALCANTARILLA
TMC Ø 36"
354+700.00

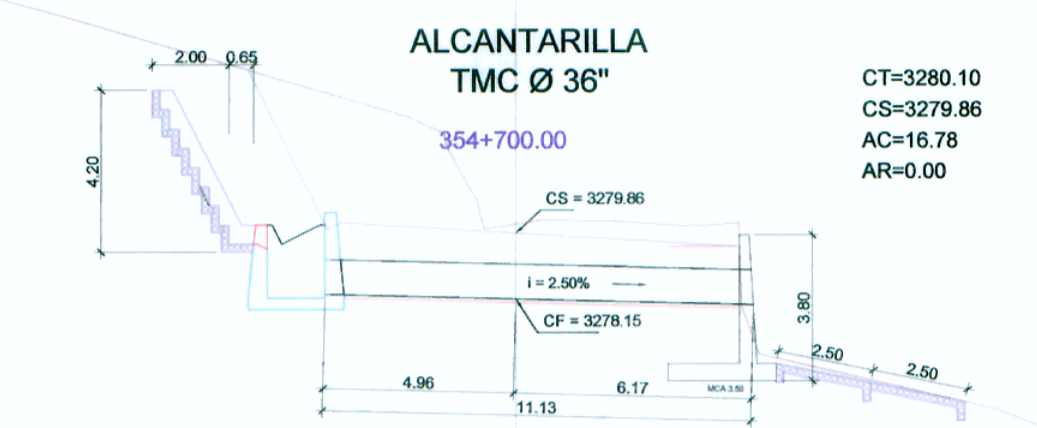


ALCANTARILLA
TMC Ø 36"
353+730.00

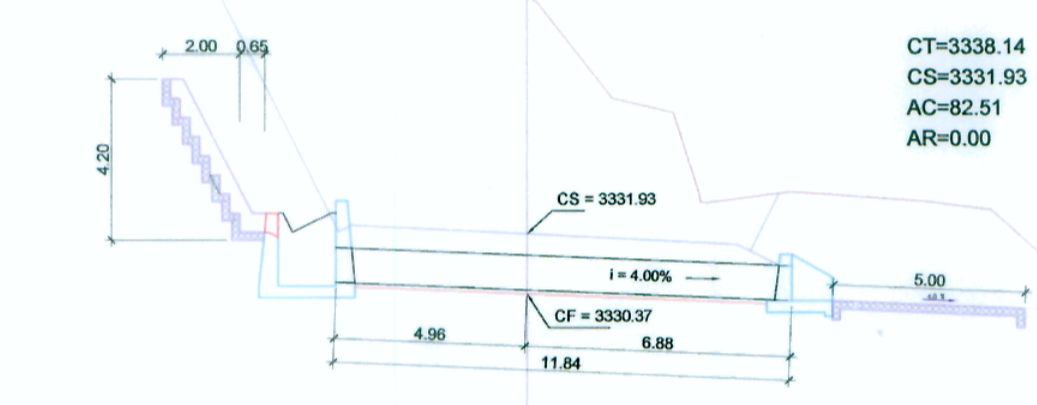


ALCANTARILLA
TMC Ø 36"
354+430.00

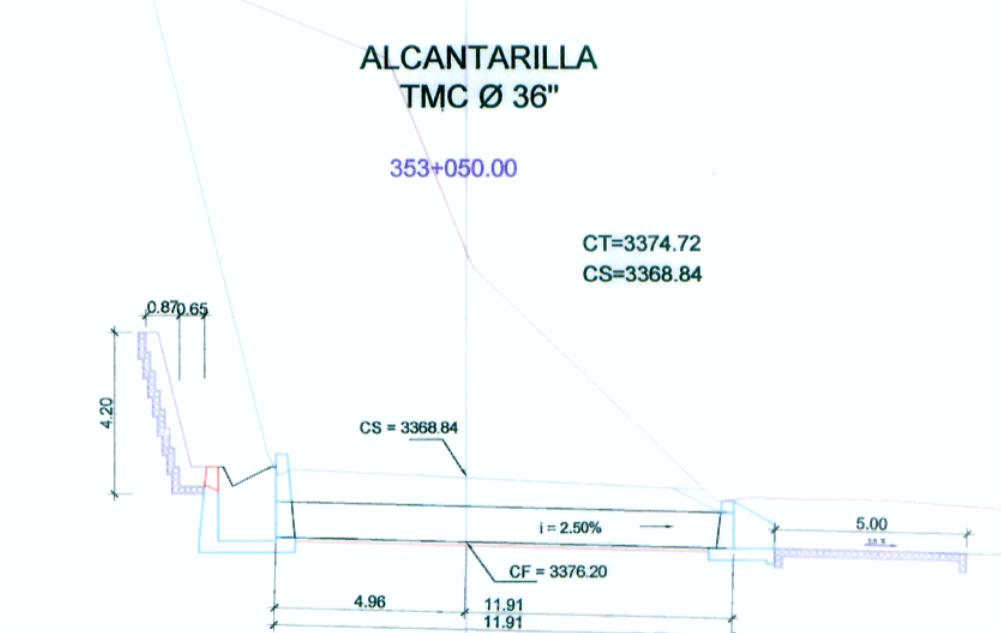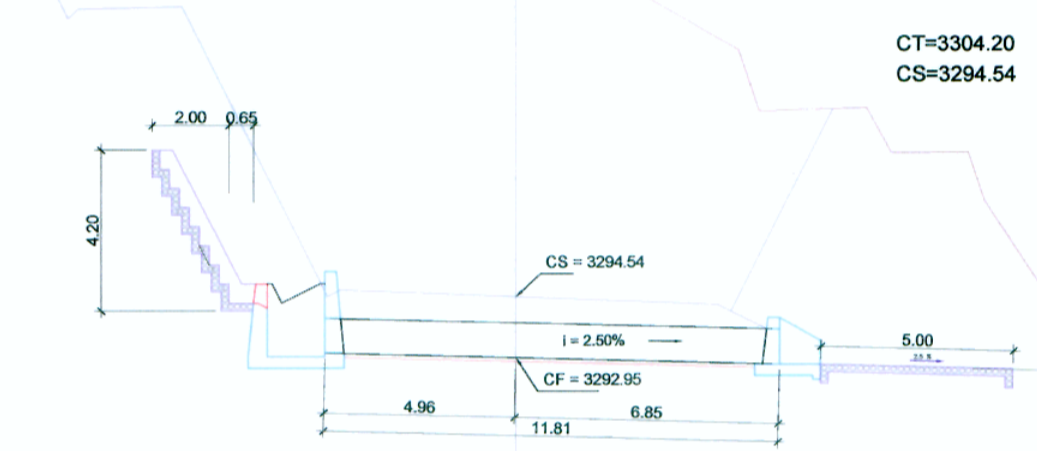

ALCANTARILLA
TMC Ø 36"
353+600.00

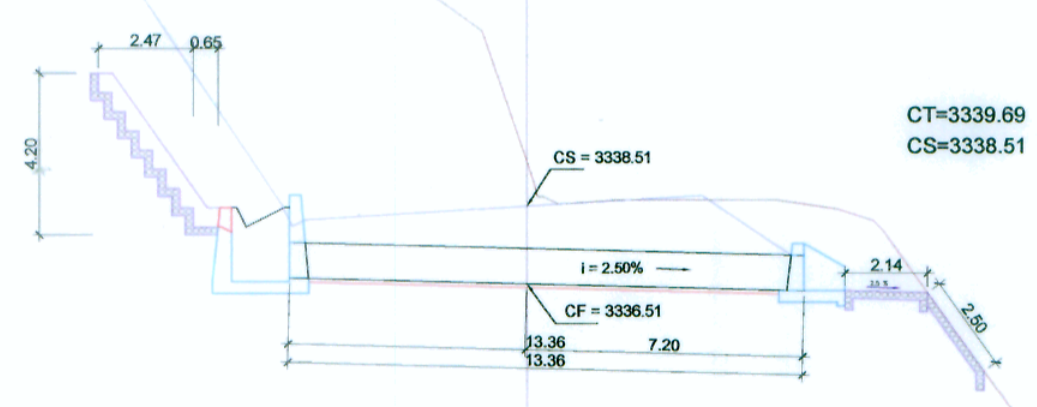

ALCANTARILLA
TMC Ø 36"
354+175.00

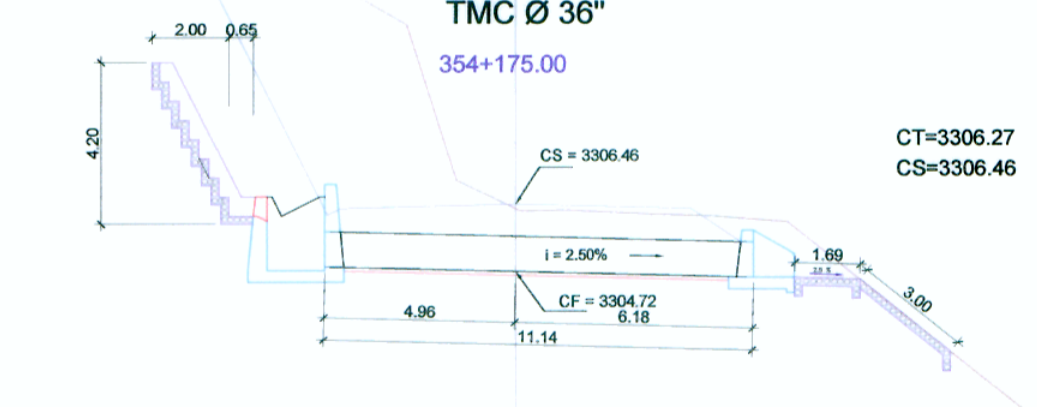

CONSORCIO VIAL KISHUARA
Ing. Ricardo Aparicio Rodríguez
Especialista en Hidráulica y Obras de Arte
CIP Nº 2044

CONSORCIO VIAL KISHUARA
Ing. Luis Cambalillo Aranzobena
Especialista en Hidráulica y Obras de Arte
CIP Nº 2044



CONSORCIO VIAL KISHUARA
Ing. Adrián R. Cabrera Navarrete
Especialista en Hidráulica y Obras de Arte
CIP Nº 2044



Diseño: Ing. C. PEREZ
Dibujo: E. JARA
Verifico:
Presento:

Aprobó:

REVISIONES	
Nº	FECHA

ESTUDIO DEFINITIVO PARA LA REHABILITACION Y MEJORAMIENTO DE LA CARRETERA AYACUCHO-ABANCAY TRAMO : DV.KISHUARA - PTE. SAHUINTO

PLANO:
SECCIONES TRANSVERSALES DE ALCANTARILLA
Del 353+050.00 Al 354+700.00
TMC Ø 36"

ESCALA: 1/400
FECHA: ENERO 2011
LAMINA: STA-20