




31 MURO DE CONTENCION KM. 343+905 - KM. 343+915

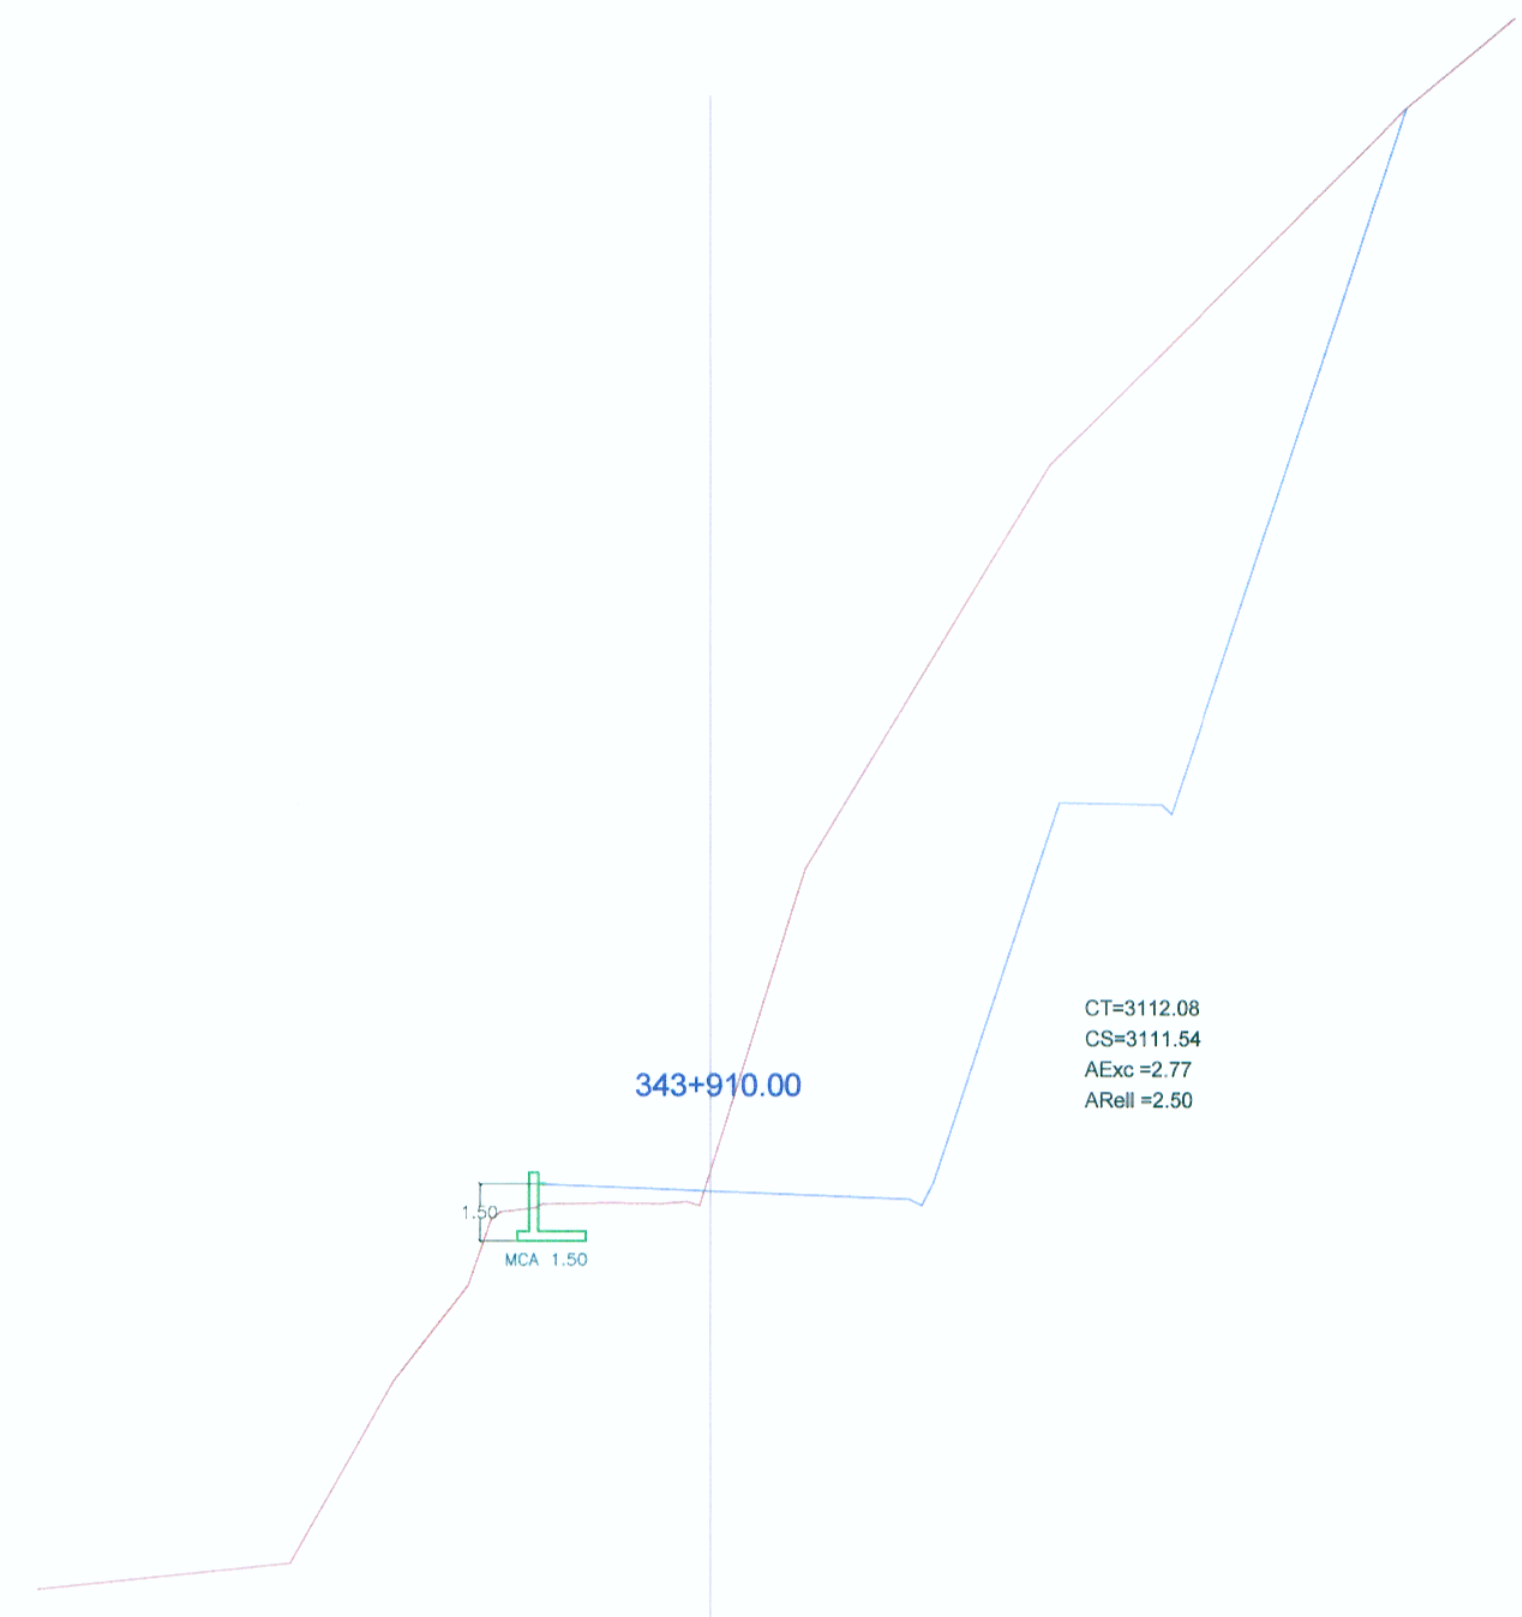


33 MURO DE CONTENCION KM. 345+455 - KM. 345+465

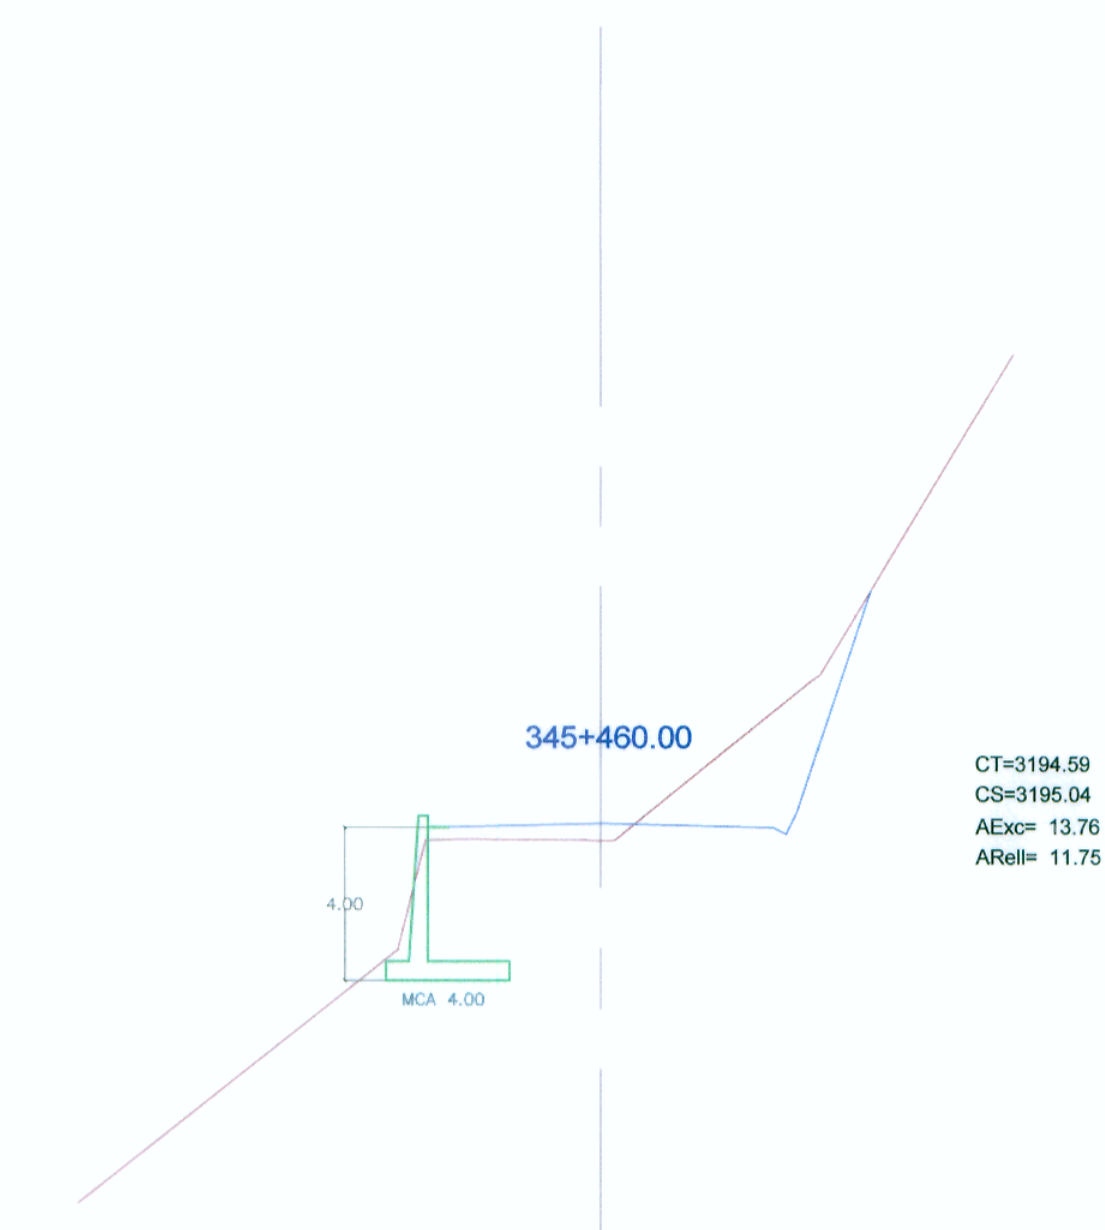


30 MURO DE CONTENCION KM. 343+855 - KM. 343+865

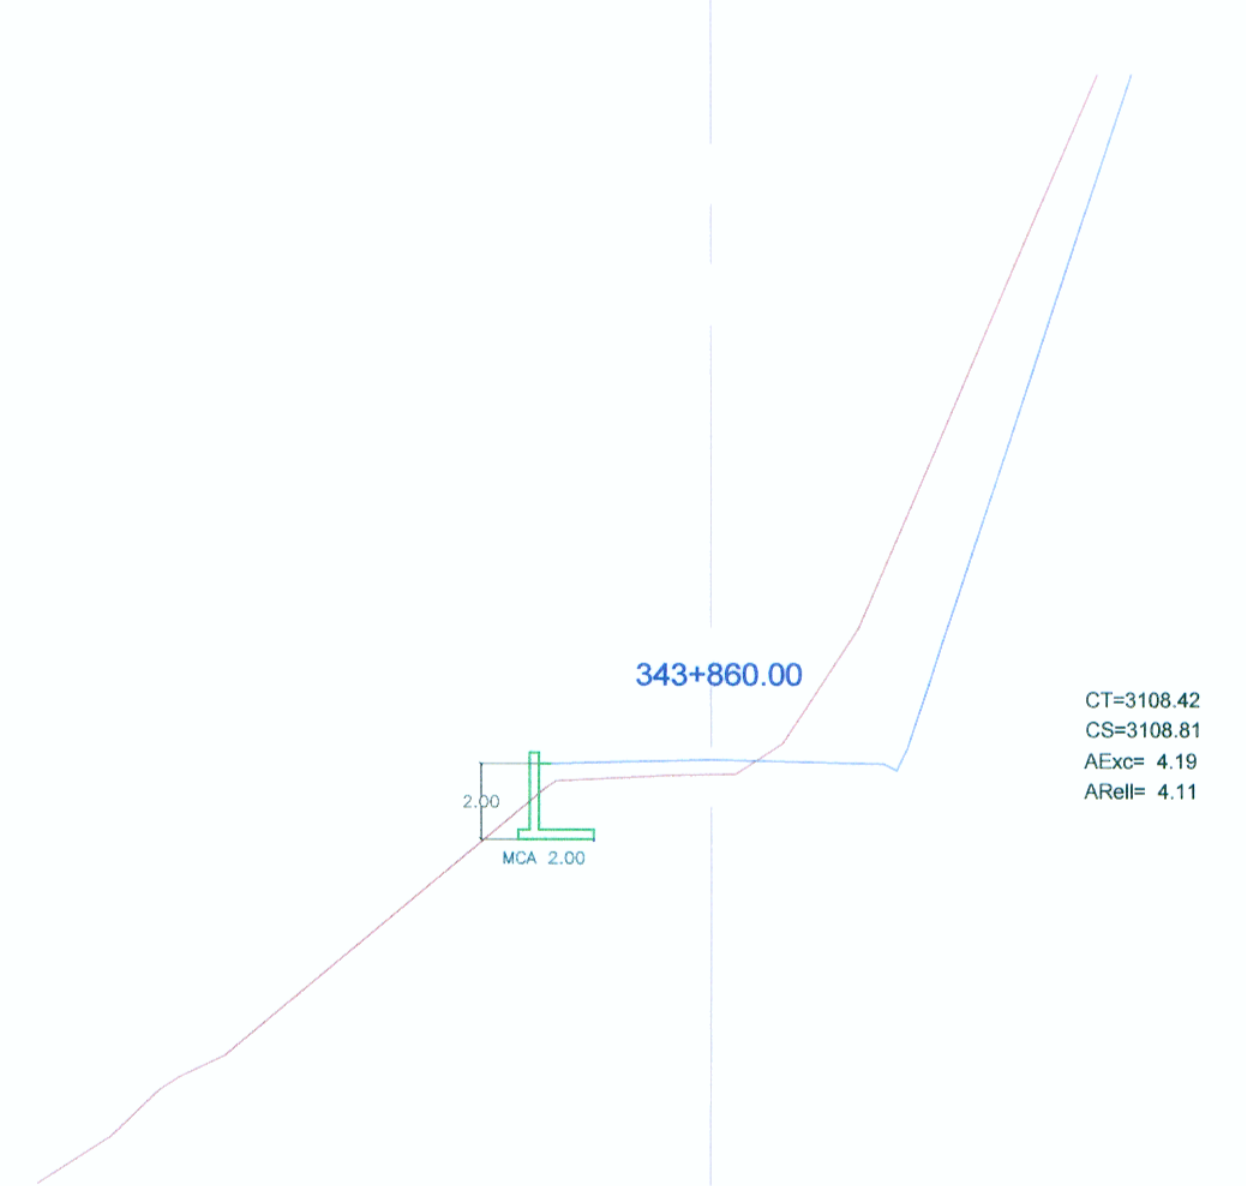

32 MURO DE CONTENCION KM. 344+035 - KM. 344+045

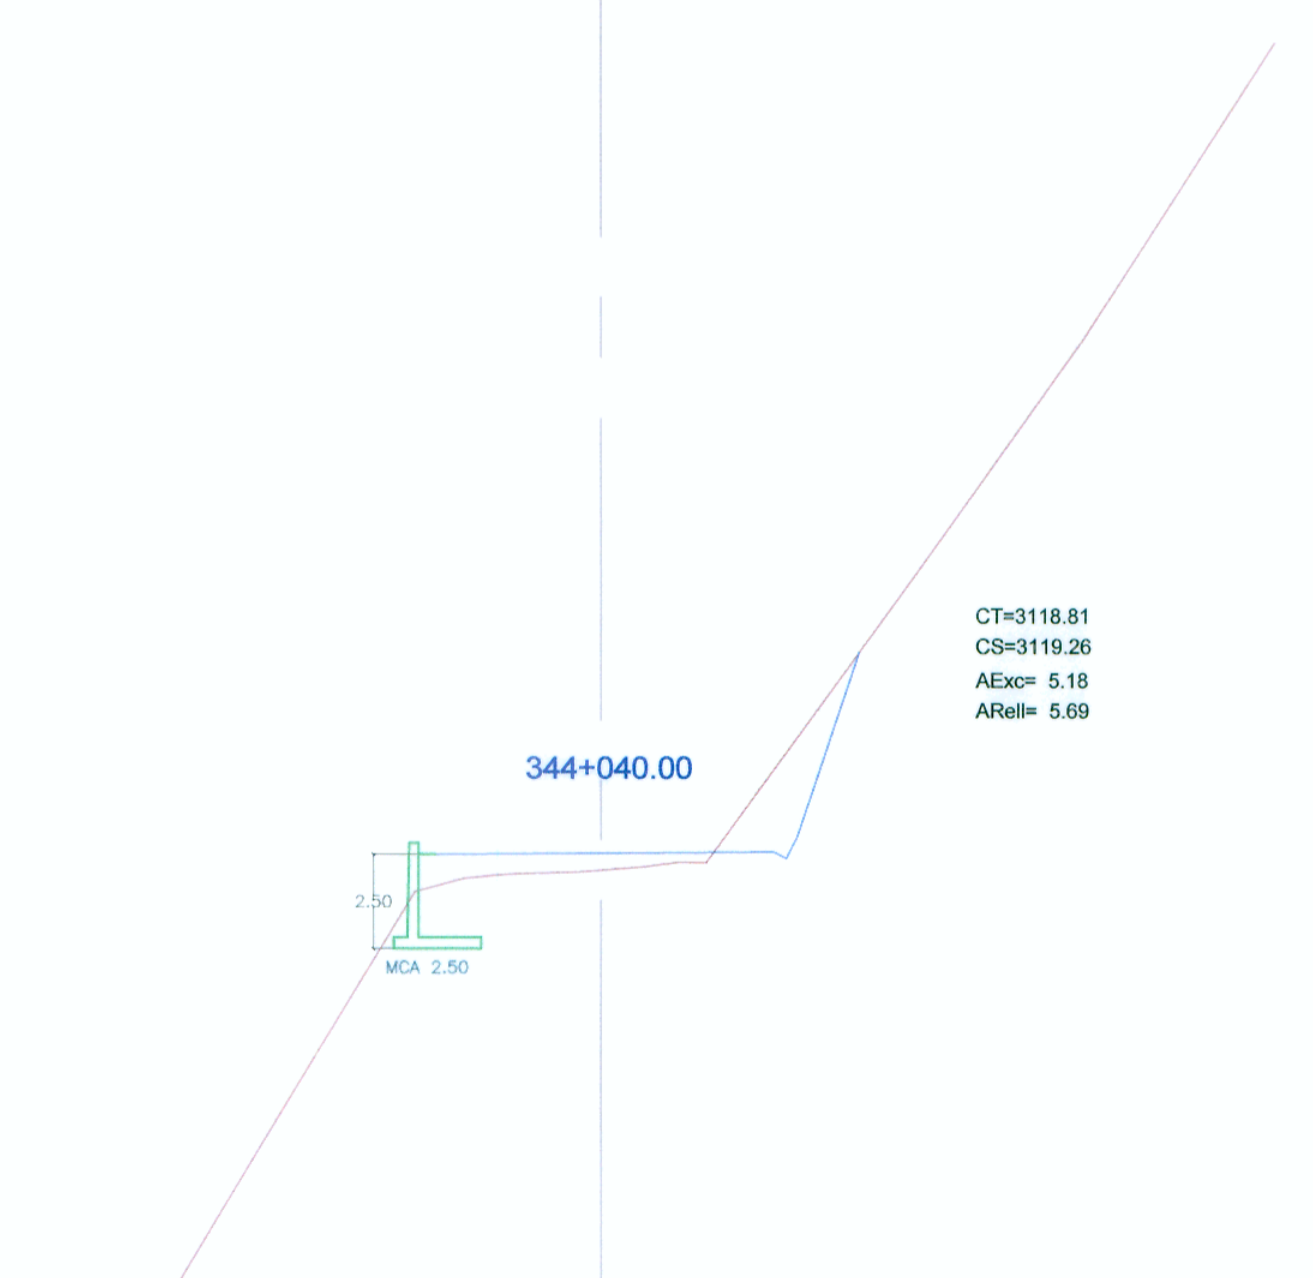

34 MURO DE CONTENCION KM. 346+440 - KM. 346+450

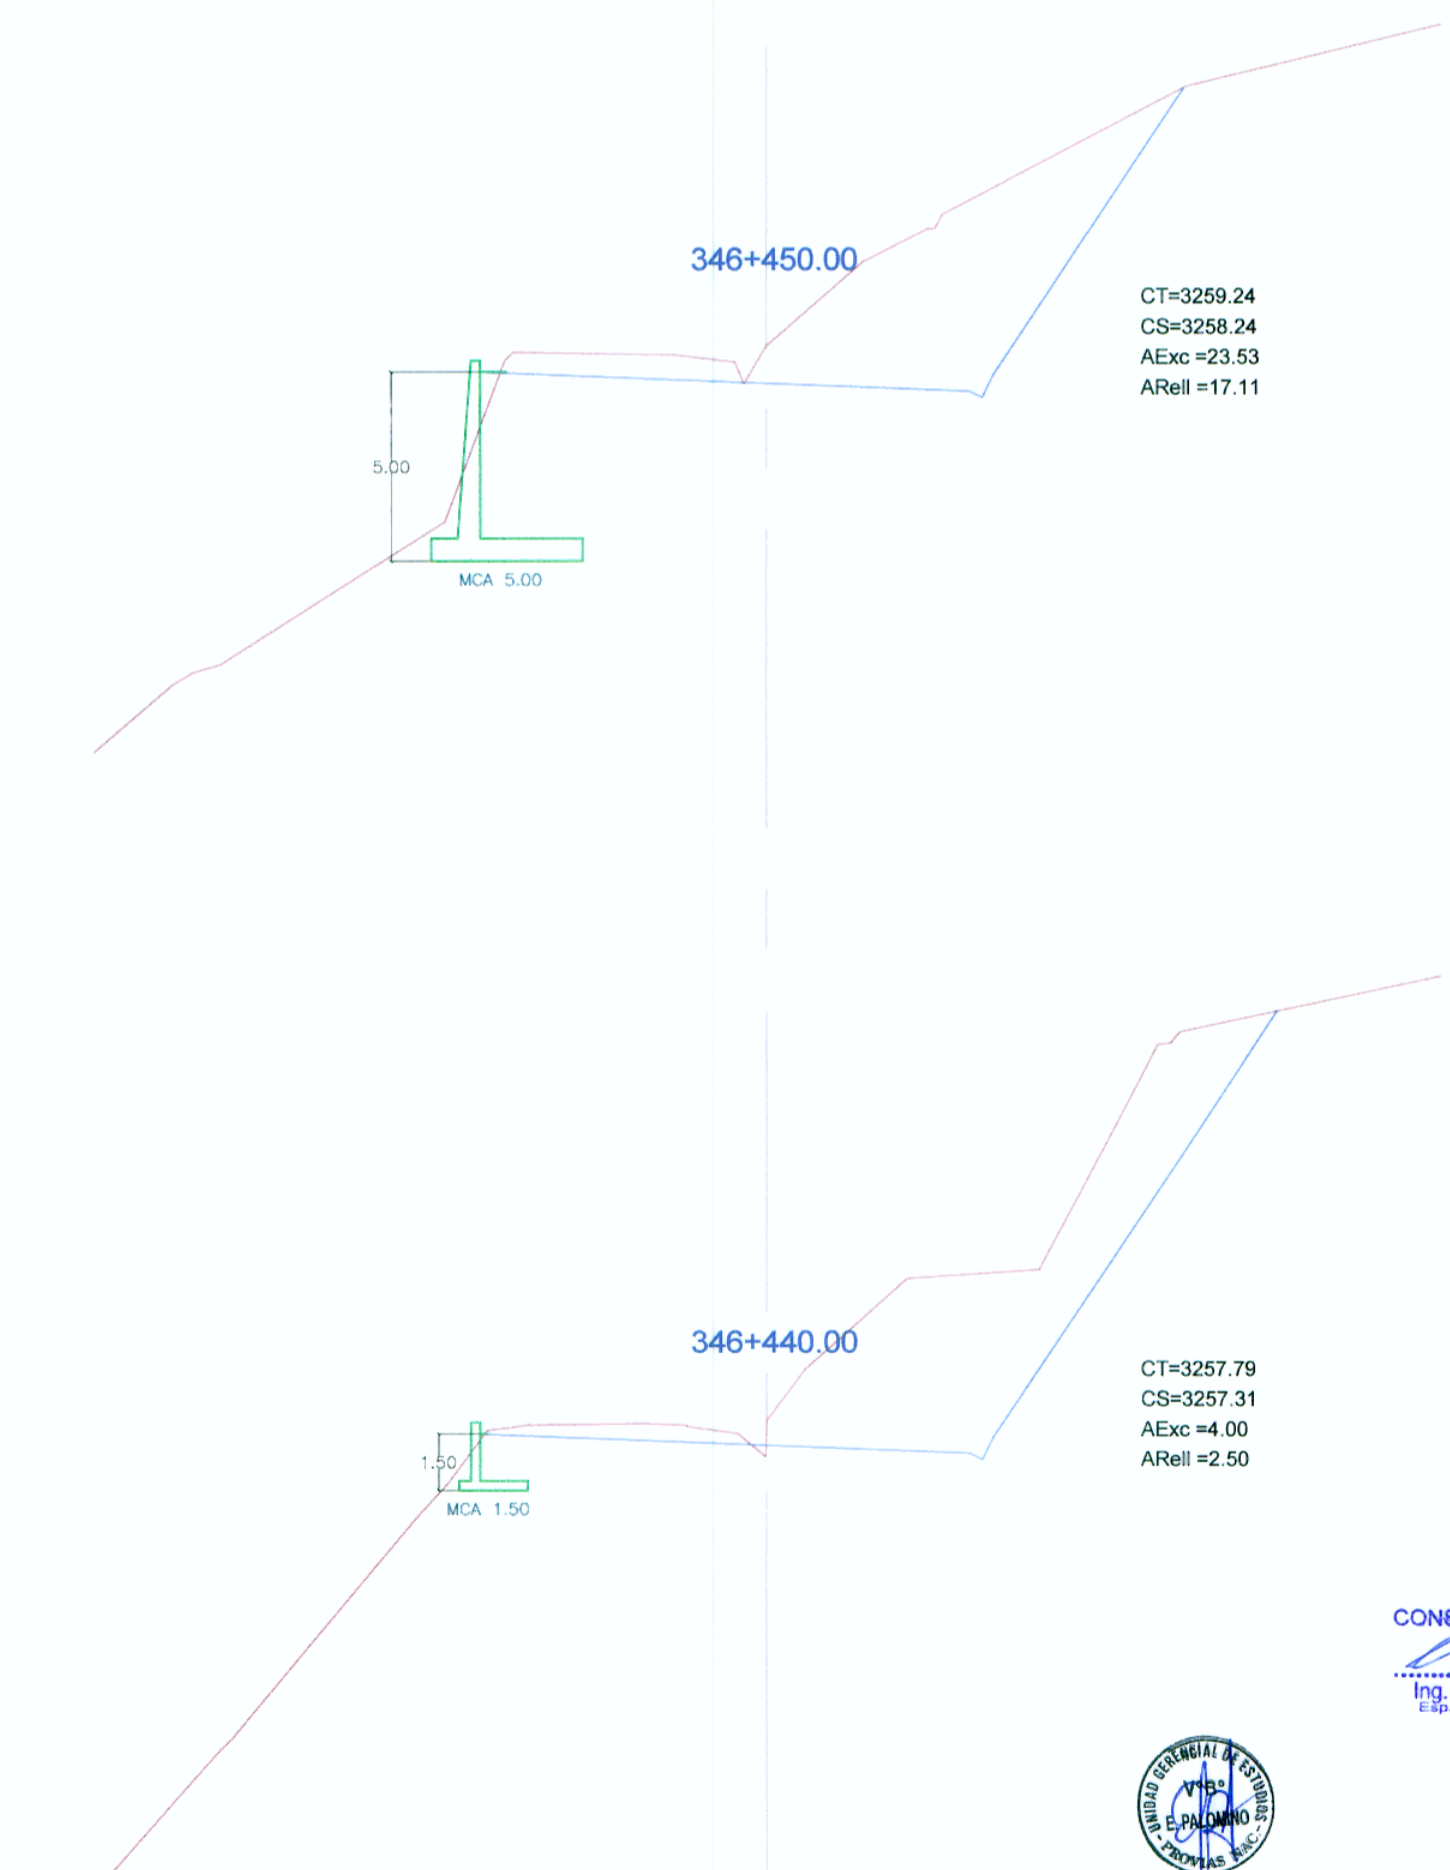

CONSORCIO VIAL KISHUARA  
 Ing. Luis Combelli Aranzaga  
 E.I.P. en Exploración y Obras de Arte  
 CIP No. 24210

CONSORCIO VIAL KISHUARA  
 Ing. Abraham R. Cabrera Navaró  
 CIP No. 24210