


CUADRO DE DATOS

DATOS	DESCRIPCION
Nº	01
PROGRESIVA	KM 325+800
LADO	IZQUIERDO
ACCESO	0.2km
VOLUMEN	590,000 m3

CUADRO DE COORDENADAS

PUNTO	NORTE	ESTE
1	8493776.40	700761.33
2	8493816.41	700797.58
3	8493842.69	700835.02
4	8493823.16	700858.81
5	8493778.49	700891.18
6	8493746.20	700902.51
7	8493619.03	700888.93
8	8493586.00	700871.28
9	8493563.60	700829.52
10	8493571.44	700781.61
11	8493600.55	700736.21
12	8493644.56	700731.31
13	8493719.11	700755.08

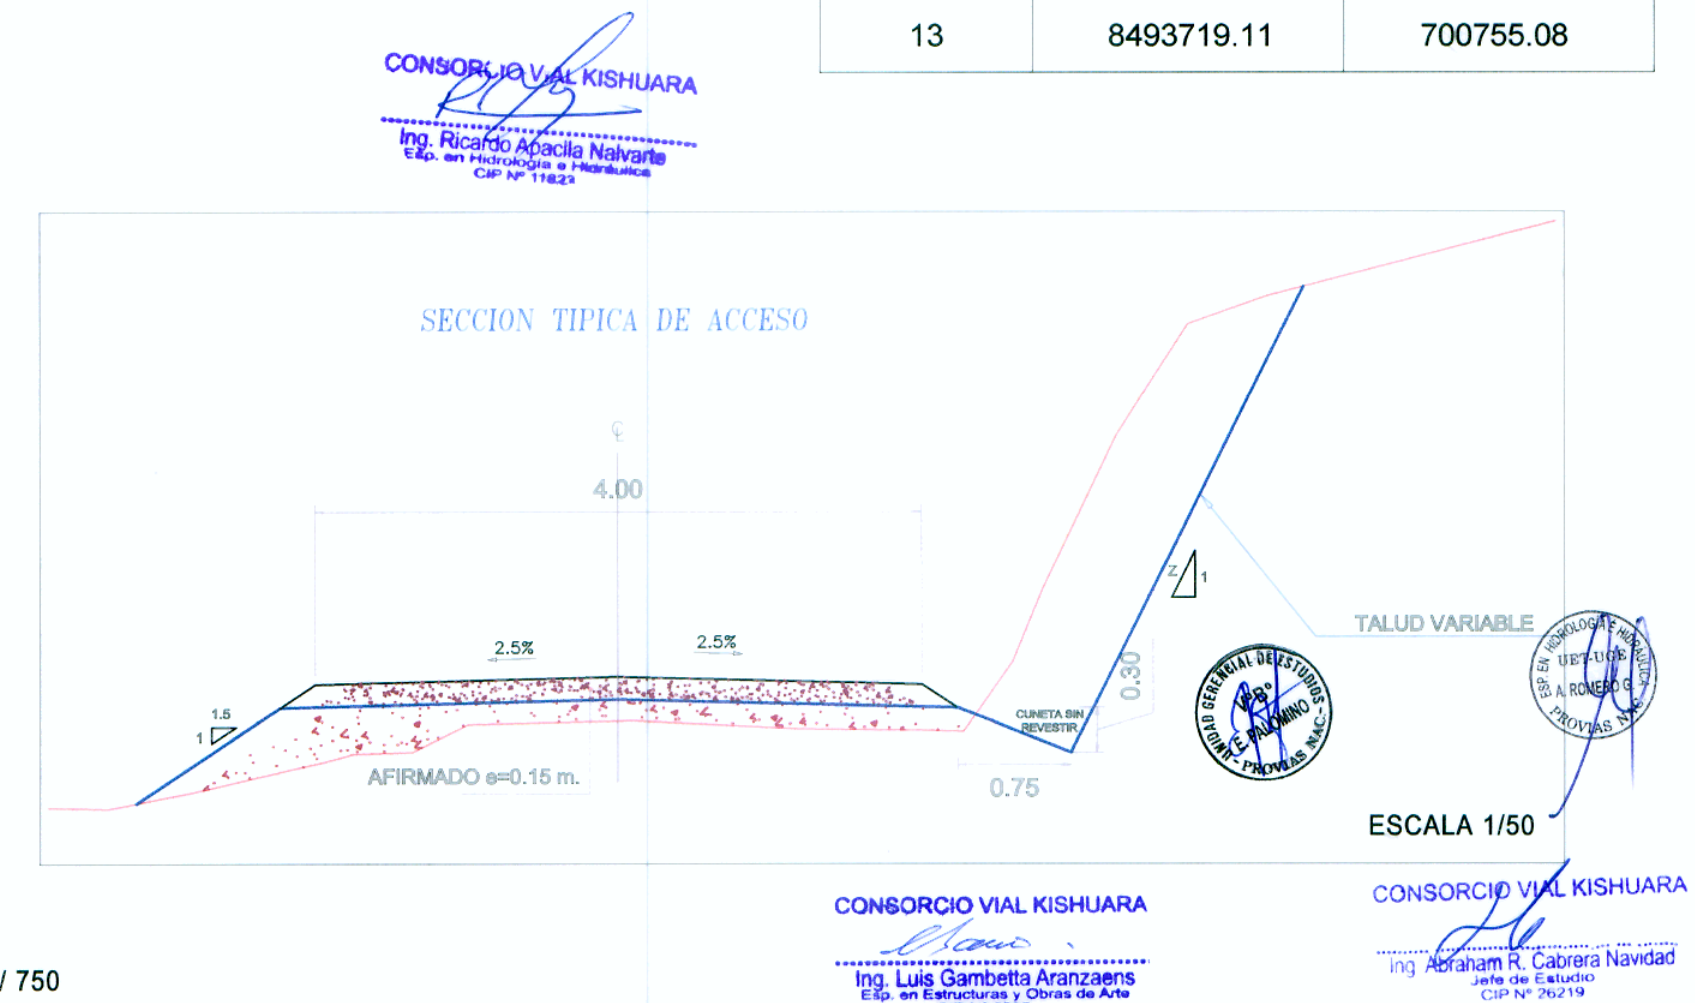

ESCALA 1/750



Diseño:	C.P.C.	Aprobó:	
Dibujo:			
Verifico:	L.G.A.		
Presento:			

REVISIONES	
Nº	FECHA

ESTUDIO DEFINITIVO PARA LA REHABILITACION Y MEJORAMIENTO DE LA CARRETERA AYACUCHO-ABANCA Y TRAMO : DV.KISHUARA - PTE. SAHUINTO

PLANO: DRENAJE DME MATAPUQUIO - KM 325+800

ESCALA: INDICADA
FECHA: ENERO 2011
LAMINA: PB - 01