

**CUADRO DE DATOS**

ESCALA 1/3000





DATOS	DESCRIPCION
Nº	02
PROGRESIVA	KM 336+400
LADO	DERECHO
ACCESO	0.8km
VOLUMEN	40,000 m3

**CUADRO DE COORDENADAS**


DESCRIPCION	AREA (m2)
EJE 1	581.80
EJE 2	680.81
EJE 3	603.50

PUNTO	NORTE	ESTE
1	8491491.68	705842.72
2	8491474.95	705923.99
3	8491455.09	705930.51
4	8491406.48	705921.16
5	8491395.85	705897.27
6	8491416.68	705830.10
7	8491454.83	705829.44

Cota de Relleno: 3,048 m

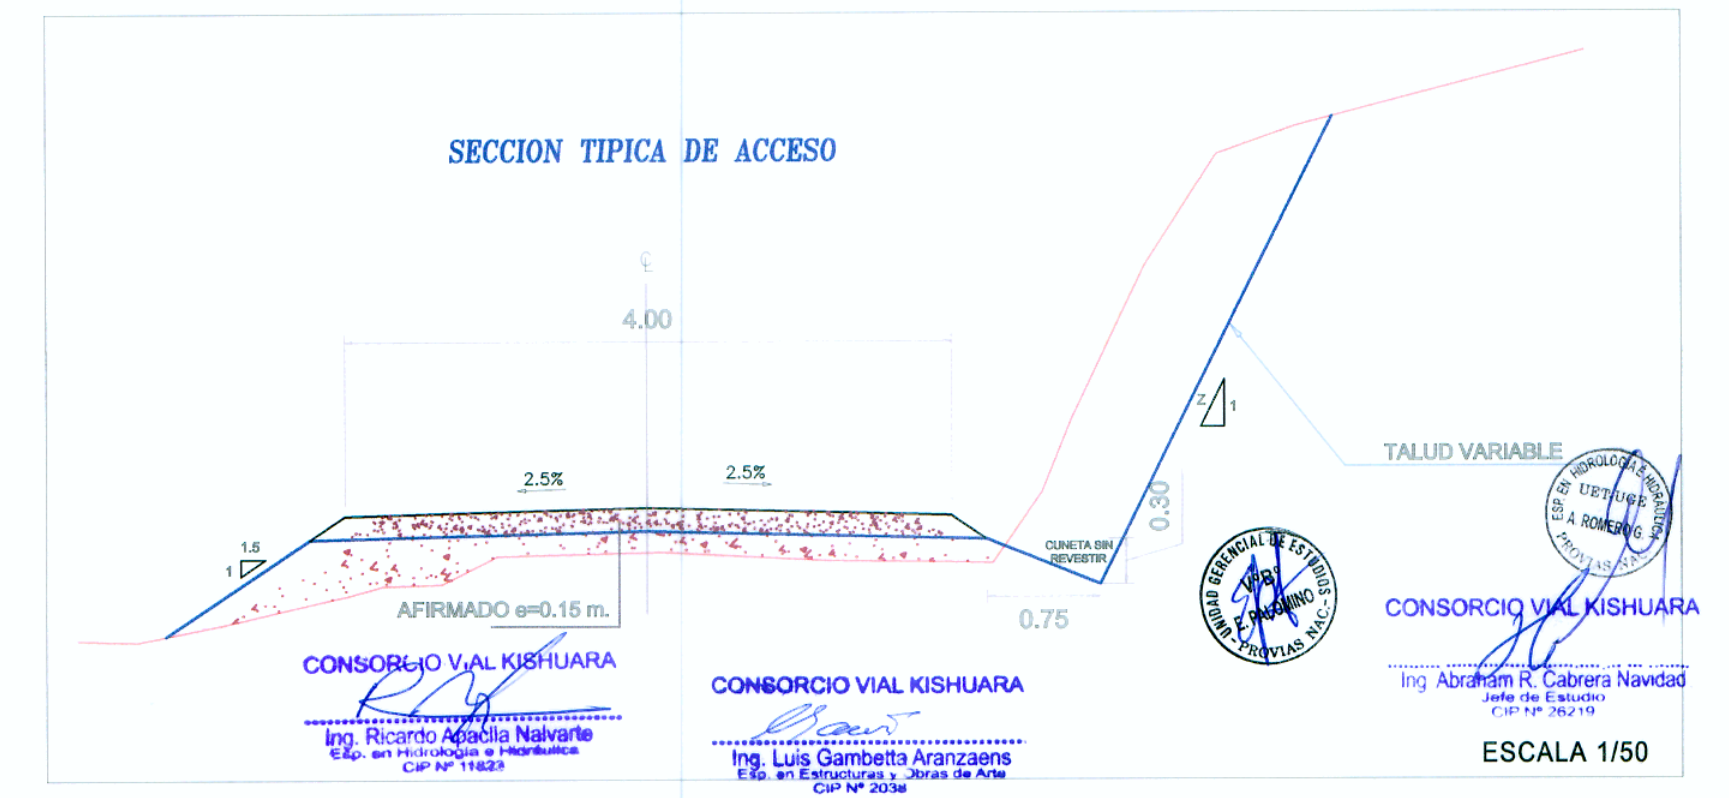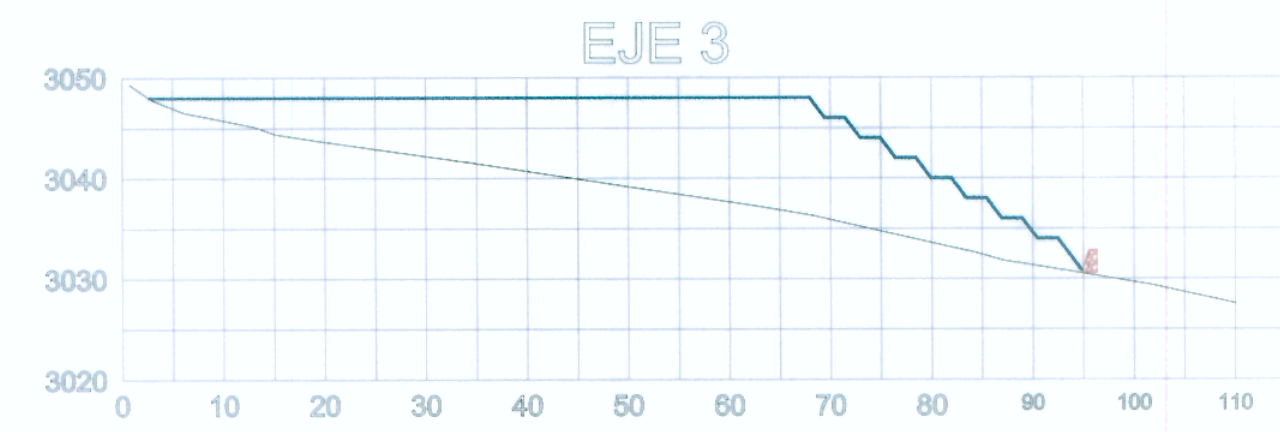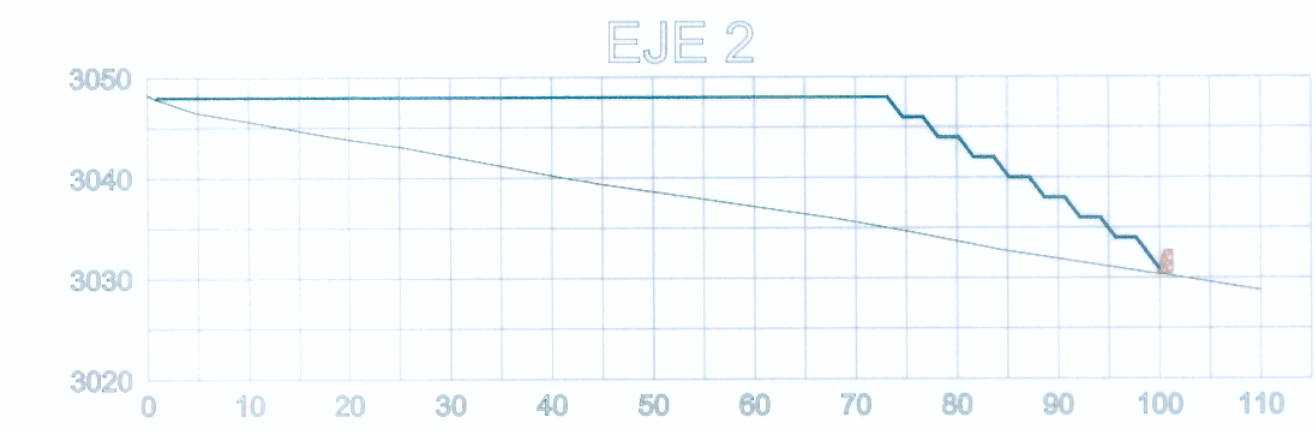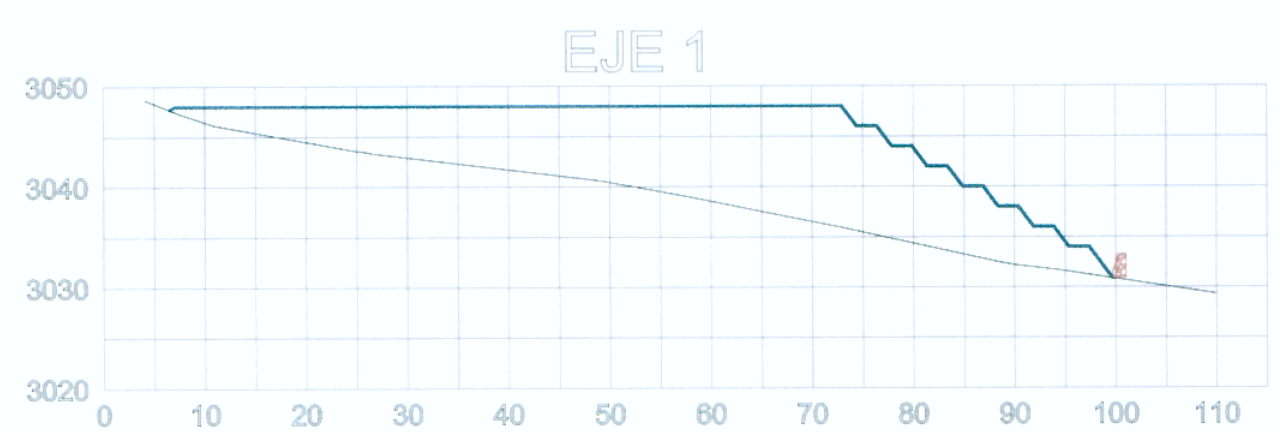

ESCALA 1/750

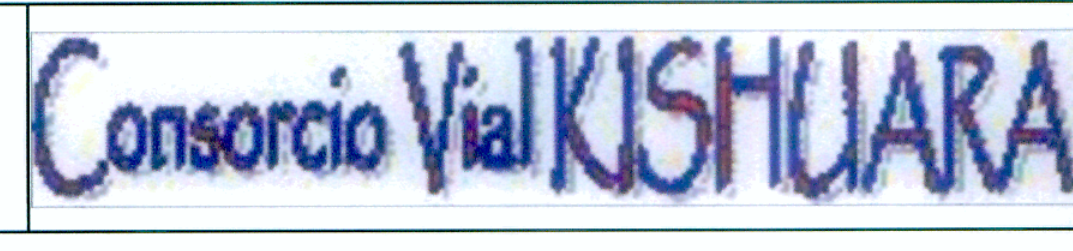

Diseño:	C.P.C.	Aprobó:	
Dibujo:			
Verifico:	L.G.A.		
Presento:			

REVISIONES	
Nº	FECHA

ESTUDIO DEFINITIVO PARA LA REHABILITACION Y MEJORAMIENTO DE LA CARRETERA AYACUCHO-ABANCAY  
TRAMO : DV.KISHUARA - PTE. SAHUINTO

PLANO:  
**DRENAJE DME**  
CAVERO - KM 336+400

ESCALA: INDICADA  
FECHA: ENERO 2011  
LAMINA: **PB - 02**