

ESCALA 1/4000

CUADRO DE DATOS




DATOS	DESCRIPCION
Nº	07
PROGRESIVA	362+760
LADO	DERECHO
ACCESO	0.6 Km
VOLUMEN	115,000 m3

CUADRO DE COORDENADAS


PUNTO	NORTE	ESTE
1	8489238.12	717172.58
2	8489267.90	717230.82
3	8489273.54	717284.60
4	8489253.33	717332.44
5	8489211.31	717360.35
6	8489170.47	717342.40
7	8489159.37	717257.39
8	8489177.01	717170.23

DESCRIPCION	AREA (m2)
EJE 1	808.20
EJE 2	983.10
EJE 3	630.27

Cota de Relleno: 2,870 m

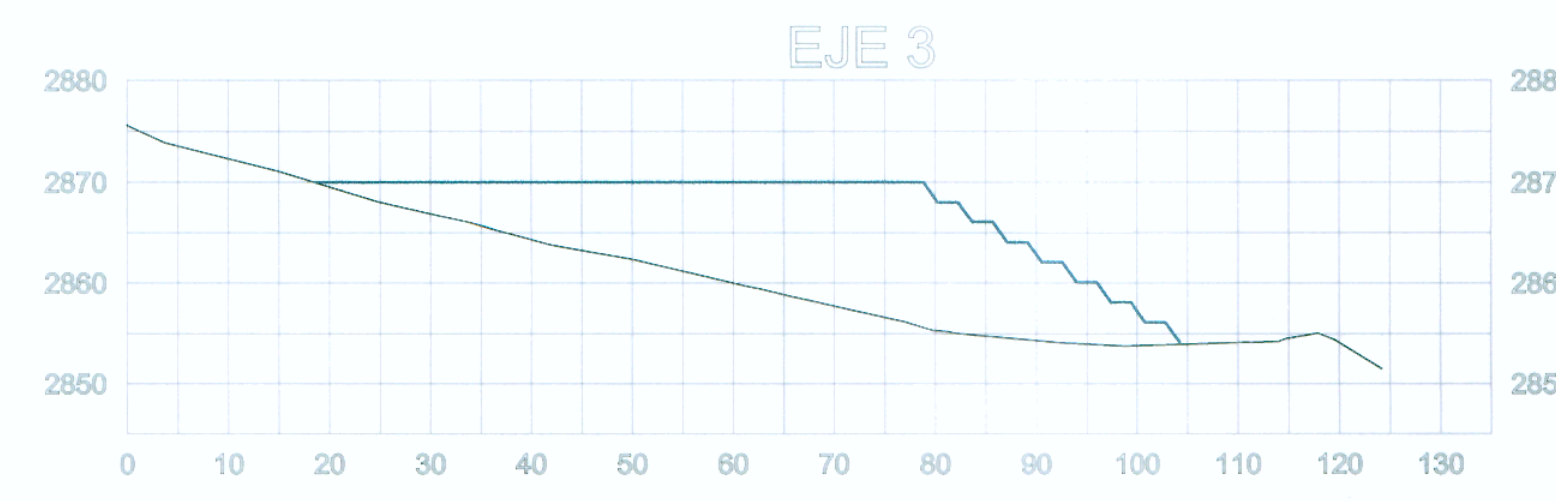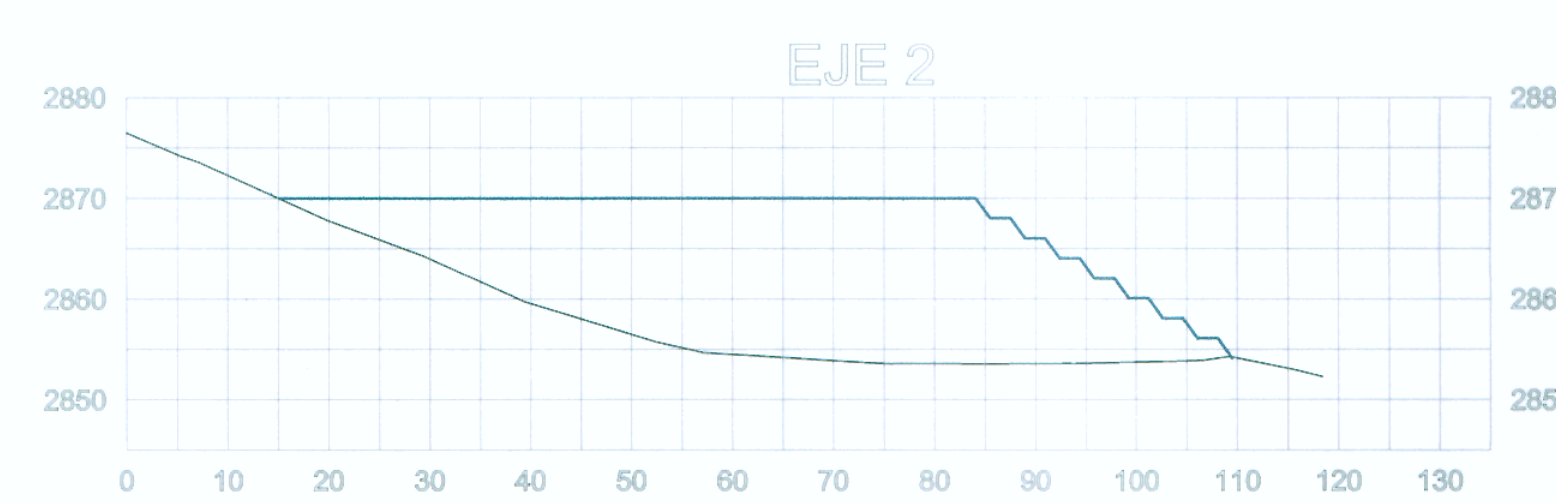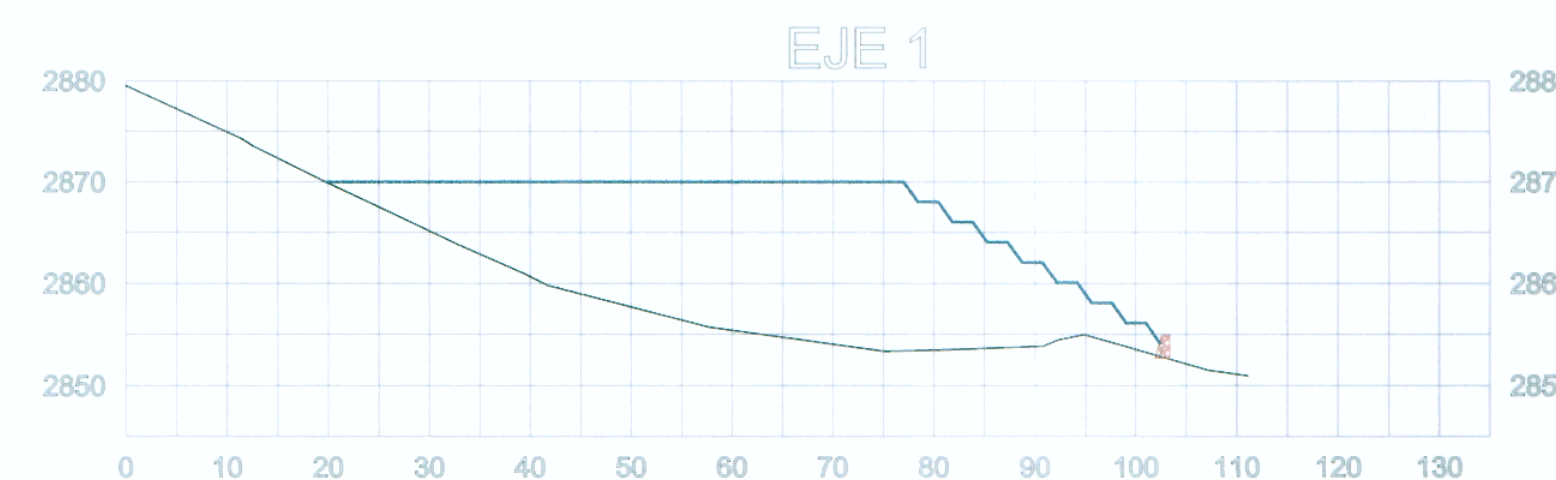

ESCALA 1/750

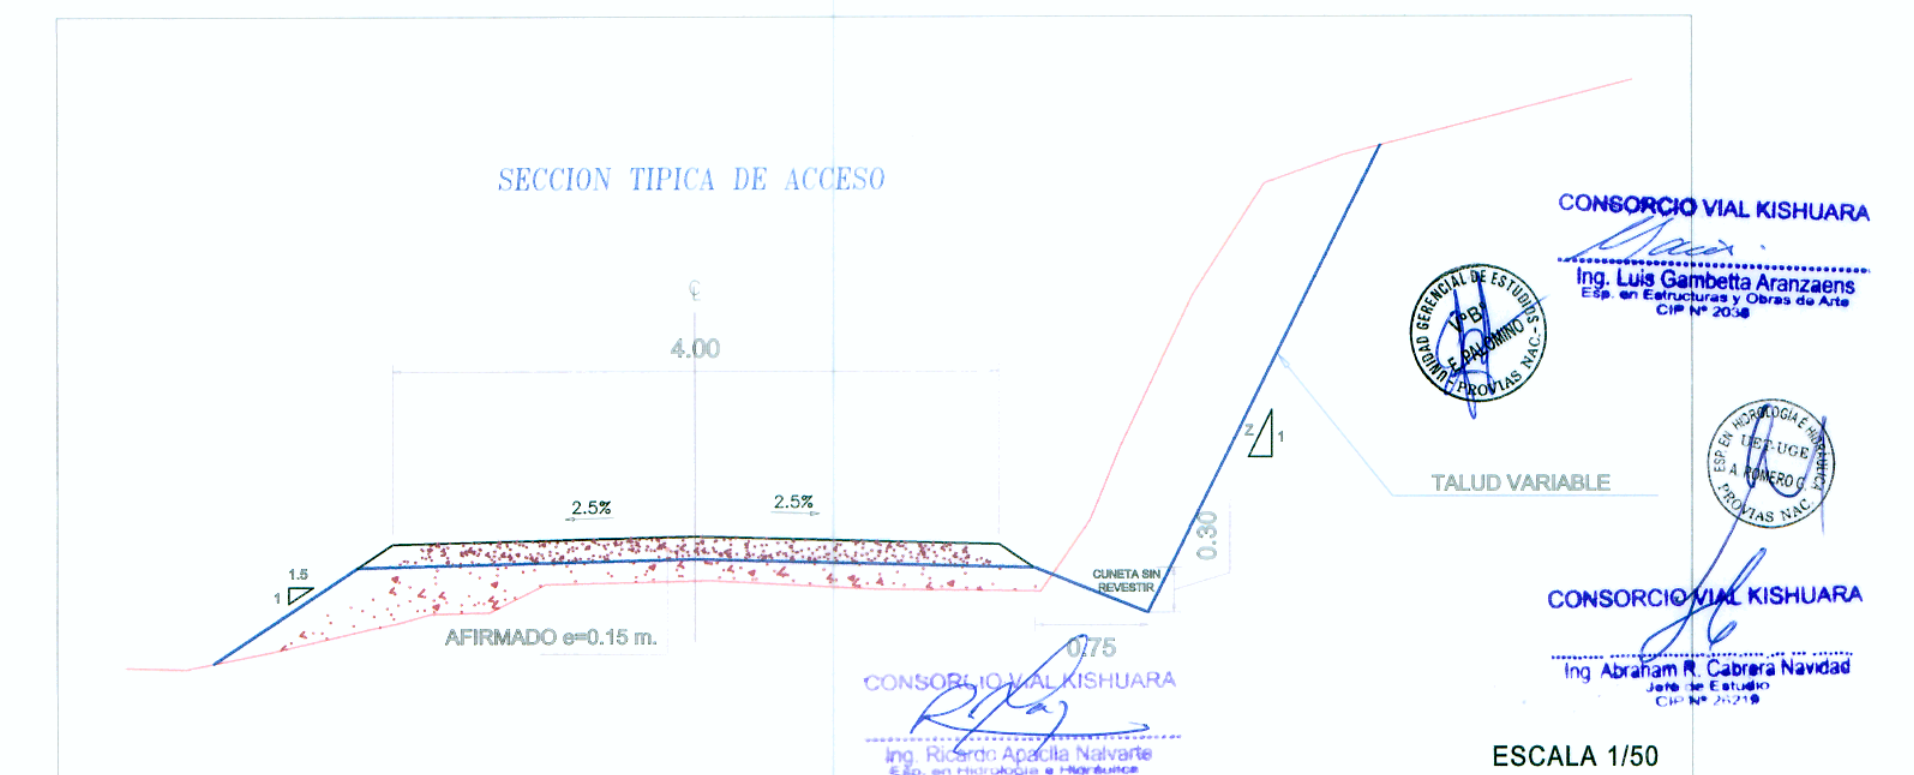

ESCALA 1/50