


ESCALA 1/10,000

**CUADRO DE DATOS**

DATOS	DESCRIPCION
Nº	10
PROGRESIVA	366+700
LADO	IZQUIERDO
ACCESO	3.0 Km
VOLUMEN	1'100,000 m3

**CUADRO DE COORDENADAS**

PUNTO	NORTE	ESTE
1	8487899.79	717738.32
2	8488018.86	717789.34
3	8488113.03	717851.22
4	8488127.68	717895.09
5	8488077.59	717989.32
6	8487999.29	718048.73
7	8487851.06	718117.19
8	8487658.55	718059.59
9	8487790.22	717896.10
10	8487800.11	717781.88

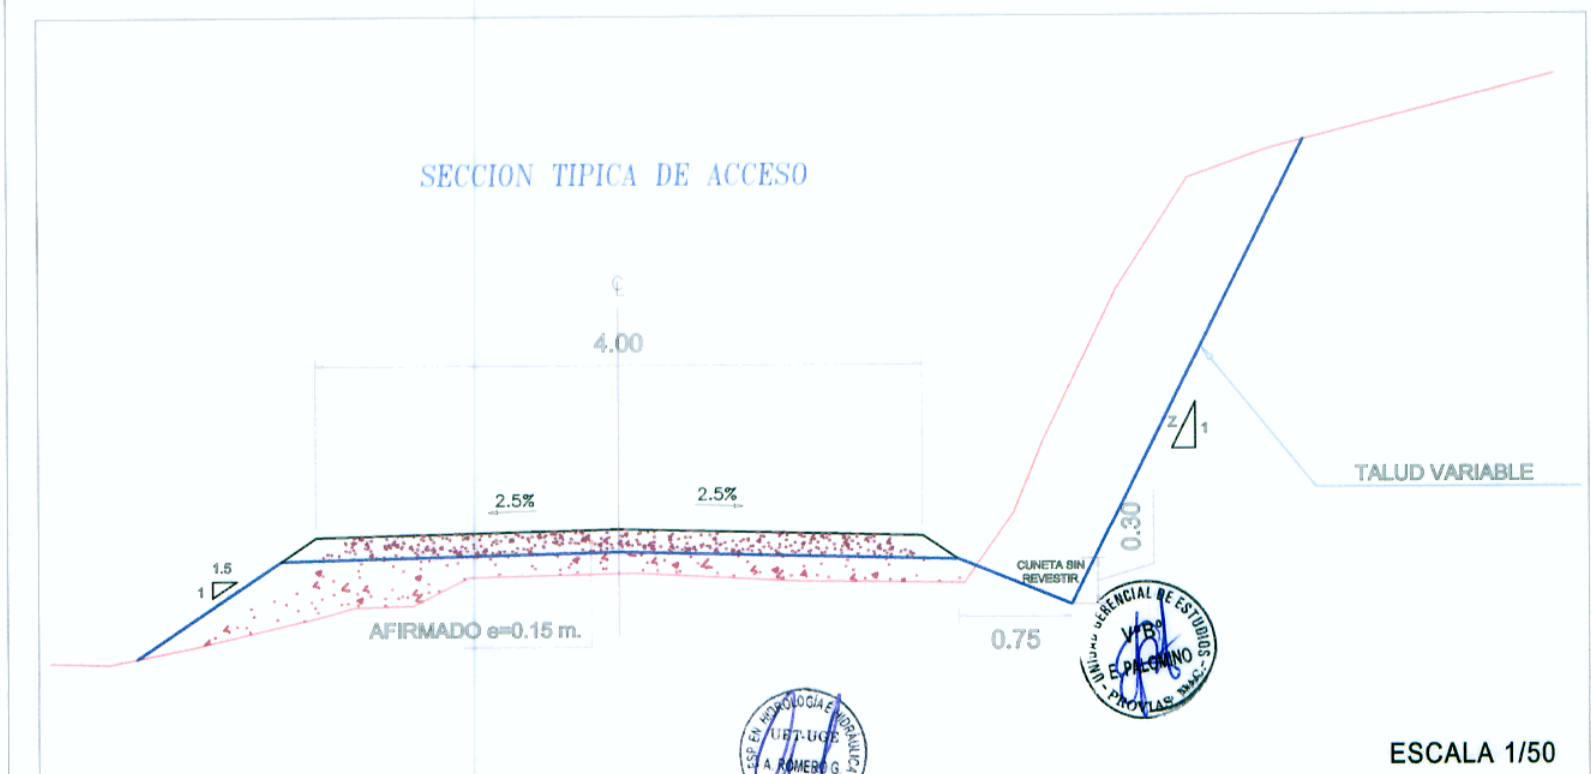

ESCALA 1/750

CONSORCIO VIAL KISHUARA  
 Ing. Luis Gambaletta Aranzans  
 CIP Nº 2014

CONSORCIO VIAL KISHUARA  
 Ing. Abraham R. Cabrera Navaró  
 CIP Nº 2014



Diseño:	C.P.C.	Aprobó:	
Dibujo:			
Verifico:	L.G.A.		
Presento:			

REVISIONES	
Nº	FECHA

ESTUDIO DEFINITIVO PARA LA REHABILITACION Y MEJORAMIENTO DE LA CARRETERA AYACUCHO-ABANCAY TRAMO : DV.KISHUARA - PTE. SAHUINTO

PLANO: DRENAJE DME HACIENDA 1 - Km 366+700

ESCALA: INDICADA  
 FECHA: ENERO 2011  
 LAMINA: PB - 10