


ESCALA 1/10,000

**CUADRO DE DATOS**


DATOS	DESCRIPCION
Nº	11
PROGRESIVA	366+700
LADO	IZQUIERDO
ACCESO	4.0 Km
VOLUMEN	250,000 m3

**CUADRO DE COORDENADAS**


PUNTO	NORTE	ESTE
1	8487771.34	718253.39
2	8487812.15	718295.65
3	8487888.33	718340.79
4	8487915.22	718450.90
5	8487863.08	718465.58
6	8487703.68	718387.82

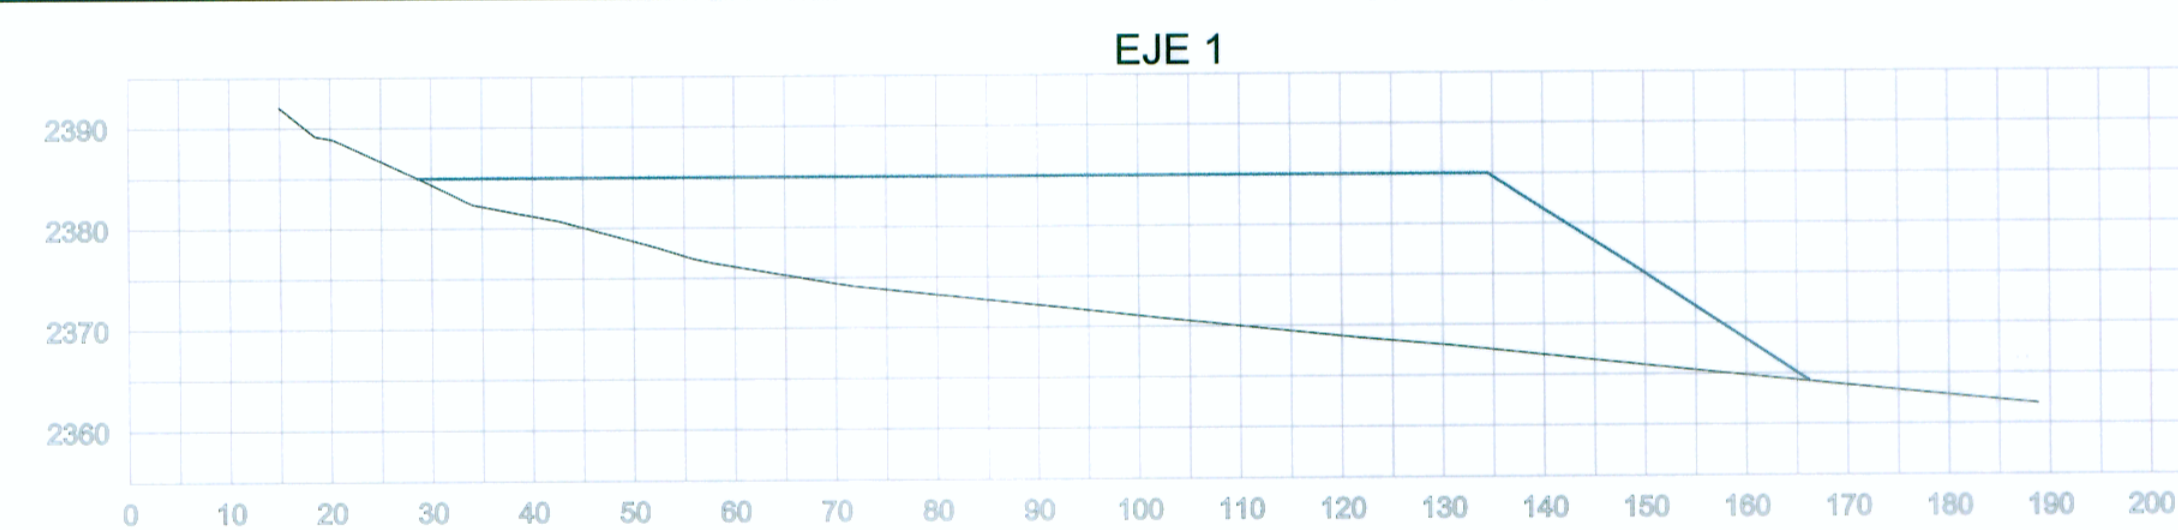

EJE 1

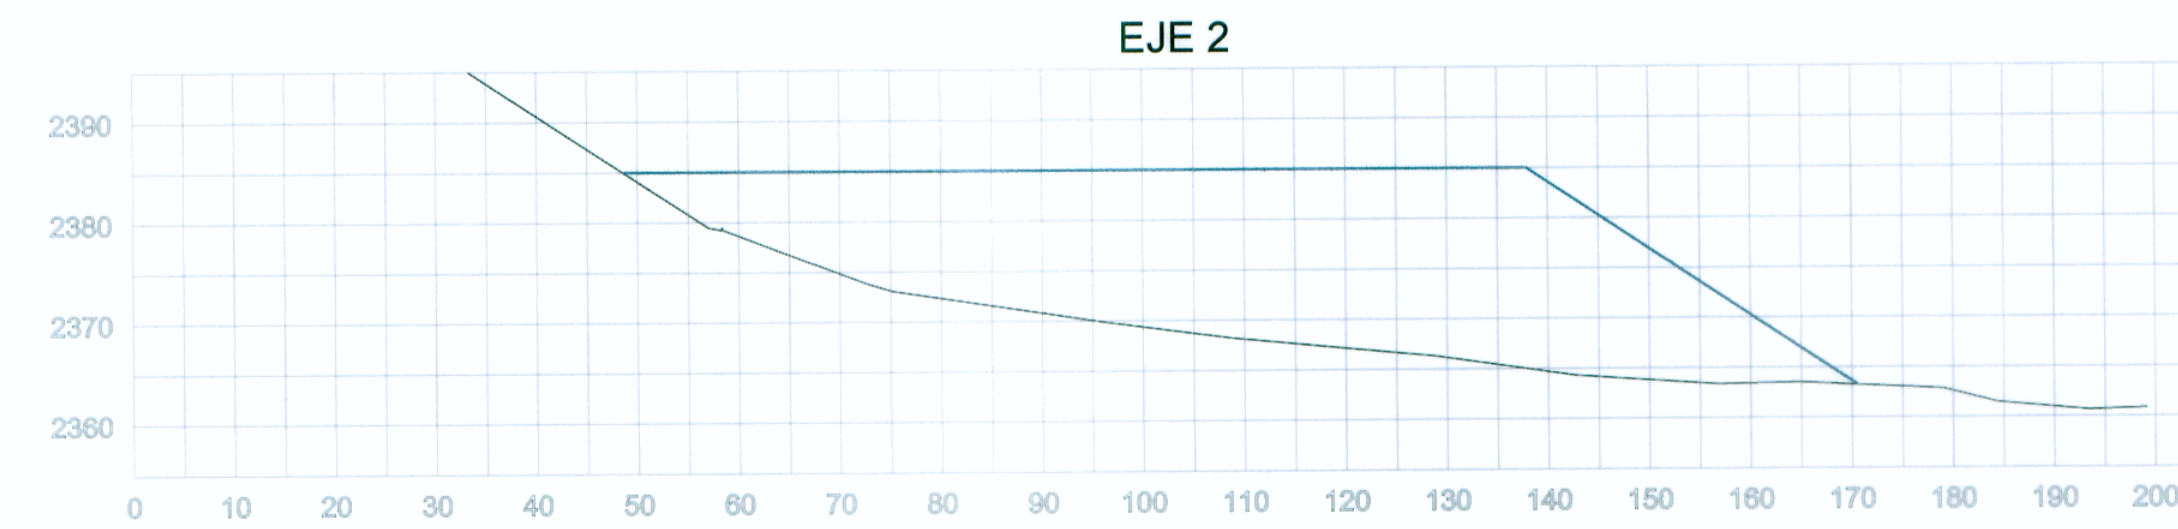

EJE 2

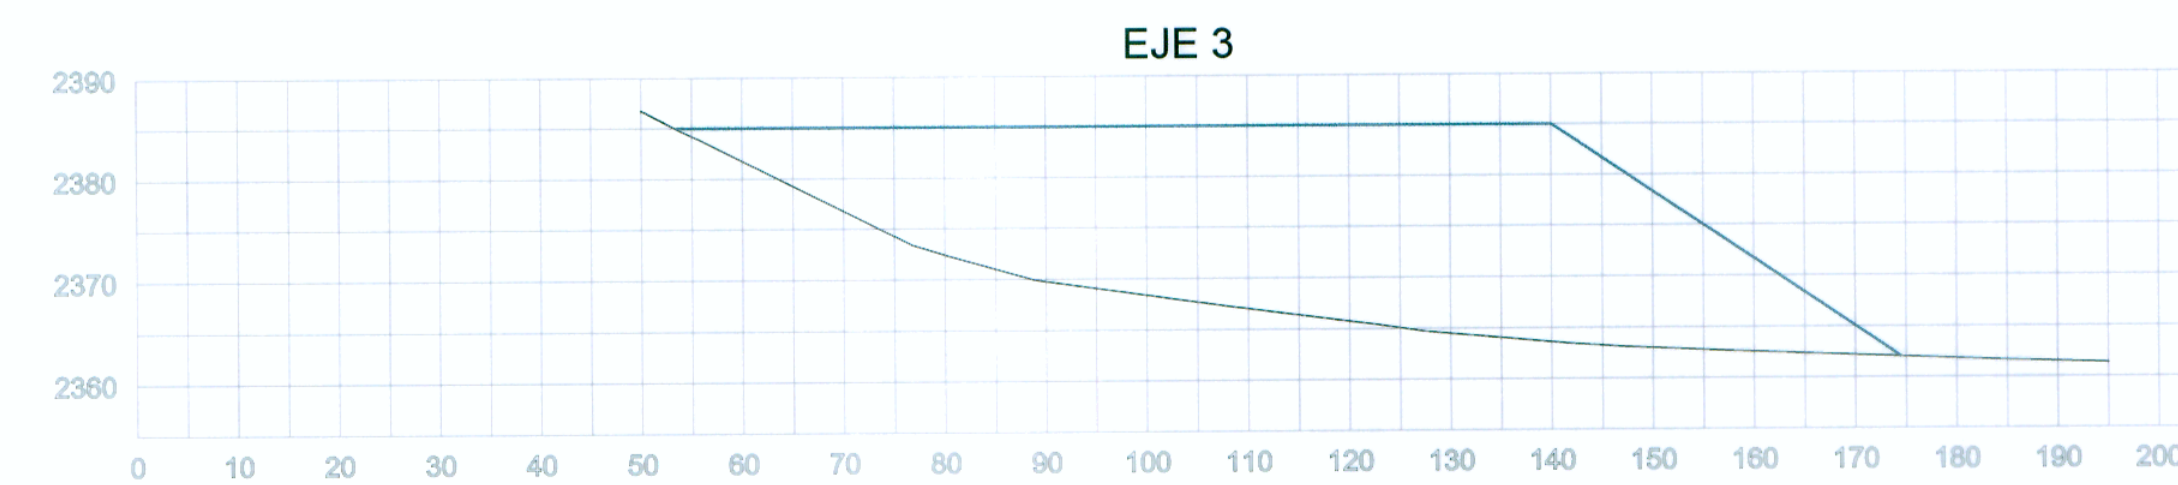


EJE 3

ESCALA 1/750

DESCRIPCION	AREA (m2)
EJE 1	1,438.70
EJE 2	1,531.66
EJE 3	1,612.32

Cota de Relleno: 2,385 m

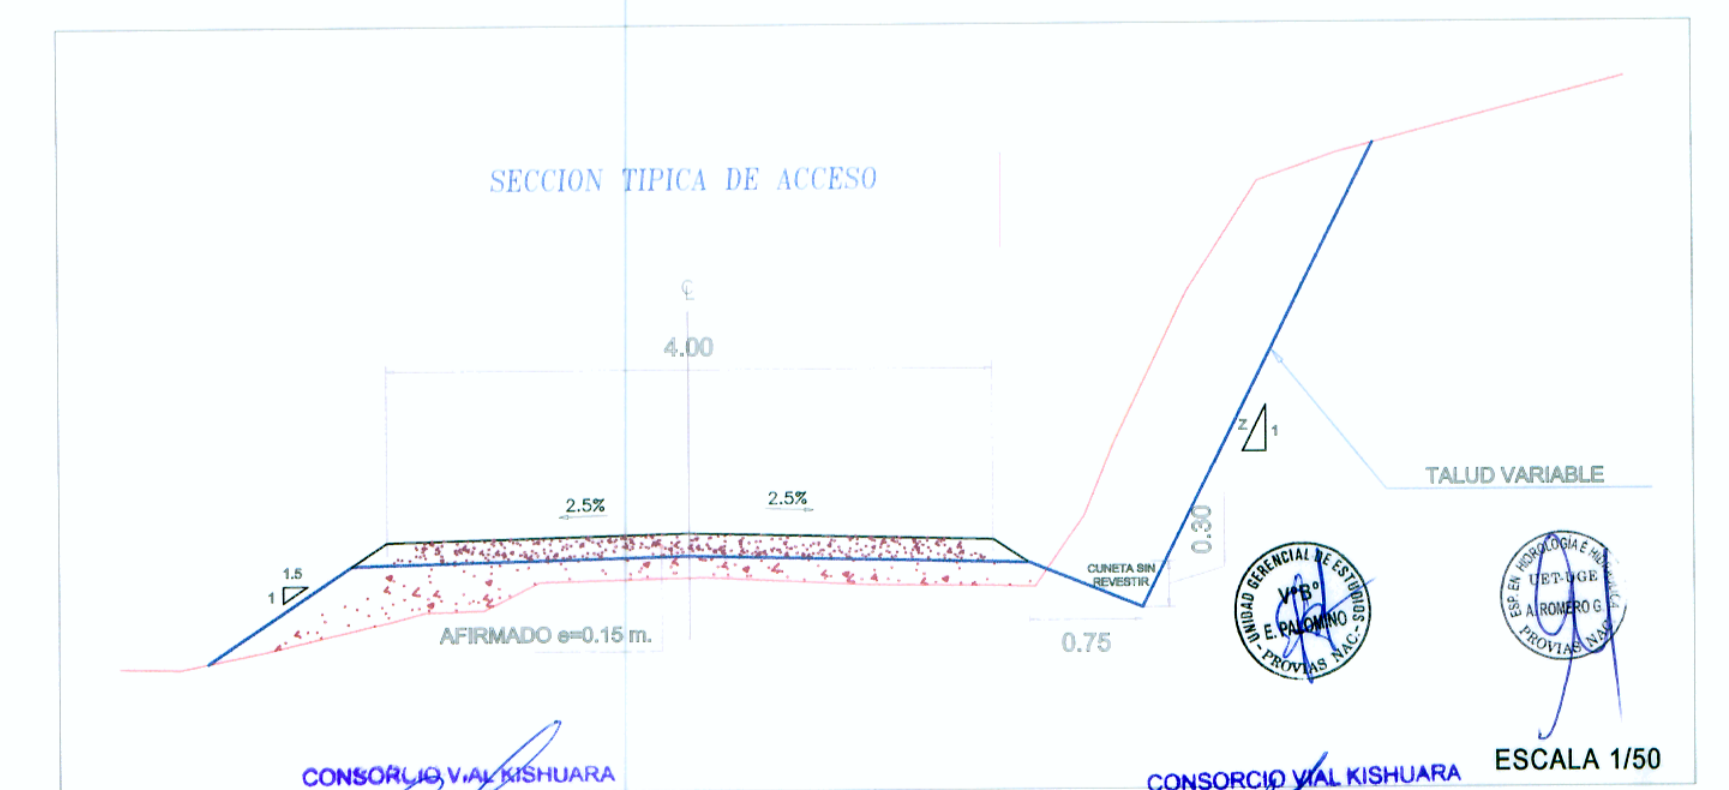

Diseño:	C.P.C.
Dibujo:	
Verifico:	L.G.A.
Presento:	

Aprobó:	
---------	--

Nº	FECHA

REVISIONES

ESTUDIO DEFINITIVO PARA LA REHABILITACION Y MEJORAMIENTO DE LA CARRETERA AYACUCHO-ABANCAY  
TRAMO : DV.KISHUARA - PTE. SAHUINTO

PLANO:

DRENAJE DME  
HACIENDA 2 - Km 366+700

ESCALA: INDICADA

FECHA: ENERO 2011

LAMINA:  
PB - 11