


ESCALA 1/4000

CUADRO DE DATOS

DATOS	DESCRIPCION
Nº	13
PROGRESIVA	374+340
LADO	IZQUIERDO
ACCESO	0.9 Km
VOLUMEN	290,000 m3

CUADRO DE COORDENADAS

PUNTO	NORTE	ESTE
1	8487611.00	720001.47
2	8487632.56	720053.78
3	8487703.22	720083.75
4	8487753.24	720120.44
5	8487735.20	720161.21
6	8487735.24	720206.55
7	8487643.76	720212.48
8	8487621.76	720226.06
9	8487558.83	720215.40
10	8487554.67	720137.85
11	8487520.21	720059.59

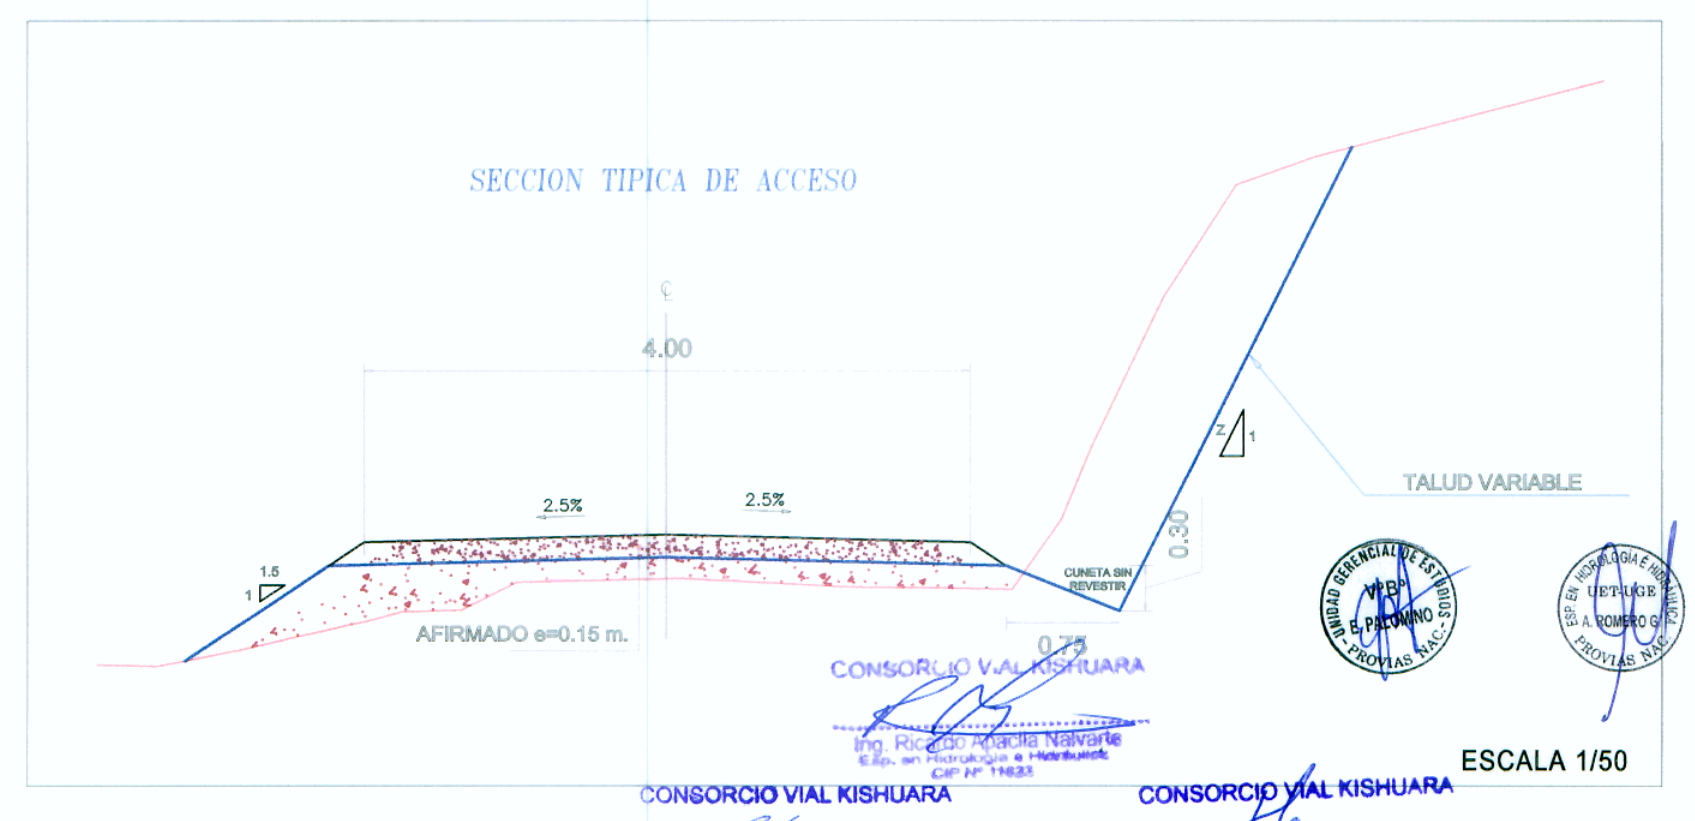

ESCALA 1/750



Diseño:	C.P.C.	Aprobó:	
Dibujo:			
Verifico:	L.G.A.		
Presento:			

REVISIONES	
Nº	FECHA

ESTUDIO DEFINITIVO PARA LA REHABILITACION Y MEJORAMIENTO DE LA CARRETERA AYACUCHO-ABANCAY
TRAMO : DV.KISHUARA - PTE. SAHUINTO

PLANO:

DRENAJE DME
MARINA - Km 374+340

ESCALA: INDICADA
FECHA: ENERO 2011
LAMINA: **PB - 13**