



CT=3206.26
CS=3204.74
AR=0.00

CT=3206.72
CS=3204.61
AR=17.13
AR=2.46

CT=3206.96
CS=3207.27
AR=49.15
AR=1.39

CT=3207.32
CS=3207.89
AR=28.16
AR=4.24
AR=3.90

CT=3208.05
CS=3208.50
AR=23.23
AR=3.03


CT=3208.64
CS=3209.11
AR=39.97
AR=3.24



CONSORCIO VIAL KISHUARA
Ing. Jose Paucar Garces
E.N.P. en Reg. de Ingenieros N° 54.335



CONSORCIO VIAL KISHUARA
Ing. Abraham R. Cabero Navaró
E.N.P. en Reg. de Ingenieros N° 54.335

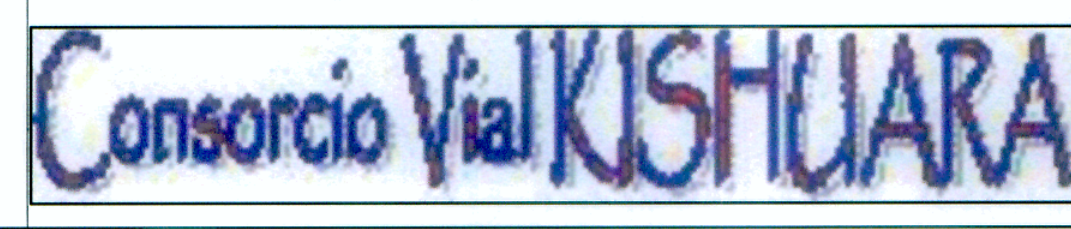

Diseño: A. CABRERA N.
Dibujo: V. YSUHUYAYLAS
Verifico:
Presento:

Aprobó:

REVISIONES	
N°	FECHA

ESTUDIO DEFINITIVO PARA LA REHABILITACION Y MEJORAMIENTO DE LA CARRETERA AYACUCHO-ABANCAJ TRAMO : DV.KISHUARA - PTE. SAHUINTO

PLANO: SECCIONES TRANSVERSALES Del 355+780 Al 356+100

ESCALA: 1 / 400
FECHA: ENERO 2011
LAMINA: ST-173