



CT=2995.48  
CS=2988.75  
AC=76.03  
AR=0.03

CT=2990.79  
CS=2990.00  
AC=26.74  
AR=2.24

CT=2994.85  
CS=2991.20  
AC=45.58  
AR=0.01

CT=3003.36  
CS=2992.33  
AC=146.17  
AR=0.00


CT=2996.56  
CS=2993.37  
AC=35.02  
AR=0.00



CONSORCIO VIAL KISHUARA  
Ing. Abraham R. Cabeza Navidad  
CIP N° 35219

CONSORCIO VIAL KISHUARA  
Ing. José Paucar Garces  
CIP N° 35220

ESCALA: 1/400  
FECHA: ENERO 2011  
LAMINA: ST-185

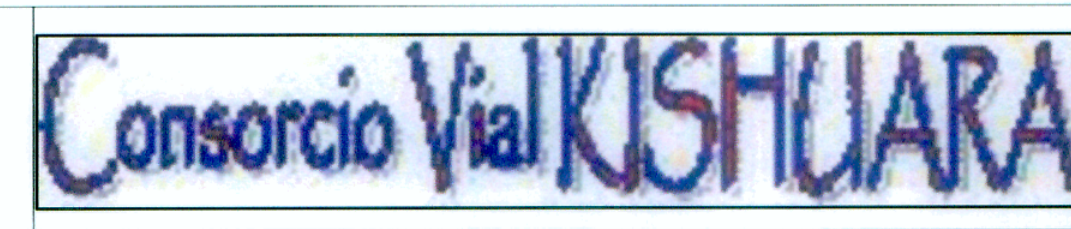

Diseño: A. CABRERA N.  
Dibujo: V. YSUHUYAYLAS  
Verifico:  
Presento:

Aprobó:

REVISIONES	
N°	FECHA

ESTUDIO DEFINITIVO PARA LA REHABILITACION Y MEJORAMIENTO DE LA CARRETERA AYACUCHO-ABANCAY TRAMO : DV.KISHUARA - PTE. SAHUINTO

PLANO: SECCIONES TRANSVERSALES Del 359+420 Al 359+680