



VÉRTICE	ESTE (X)	NORTE (Y)
1	431602.2088	8217197.1092
2	431570.6161	8217213.9502
3	431589.2723	8217252.9350
4	431630.4076	8217234.1771

SECCIÓN X - X'

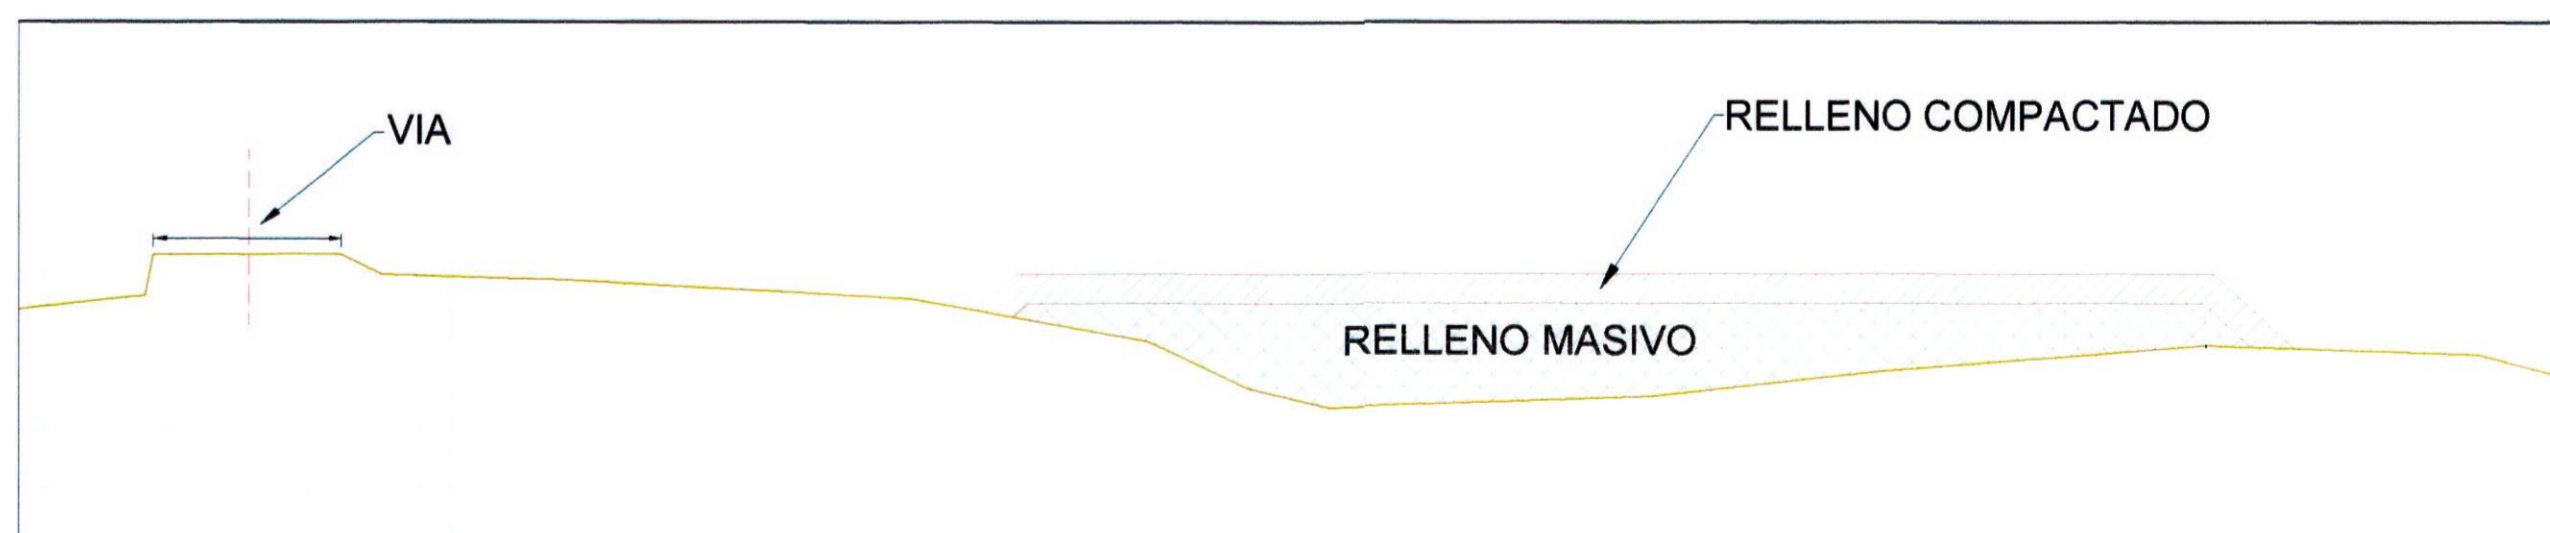

UBICACIÓN DE DEPÓSITO DE MATERIAL EXCEDENTE

SÍMBOLO	PROGRESIVA (Km.)	DESCRIPCIÓN			
		LADO	ÁREA (m²)	PERÍMETRO (ml)	VOLUMEN (m³)
	4+620	Izq.	1,799.79	170.80	79.26

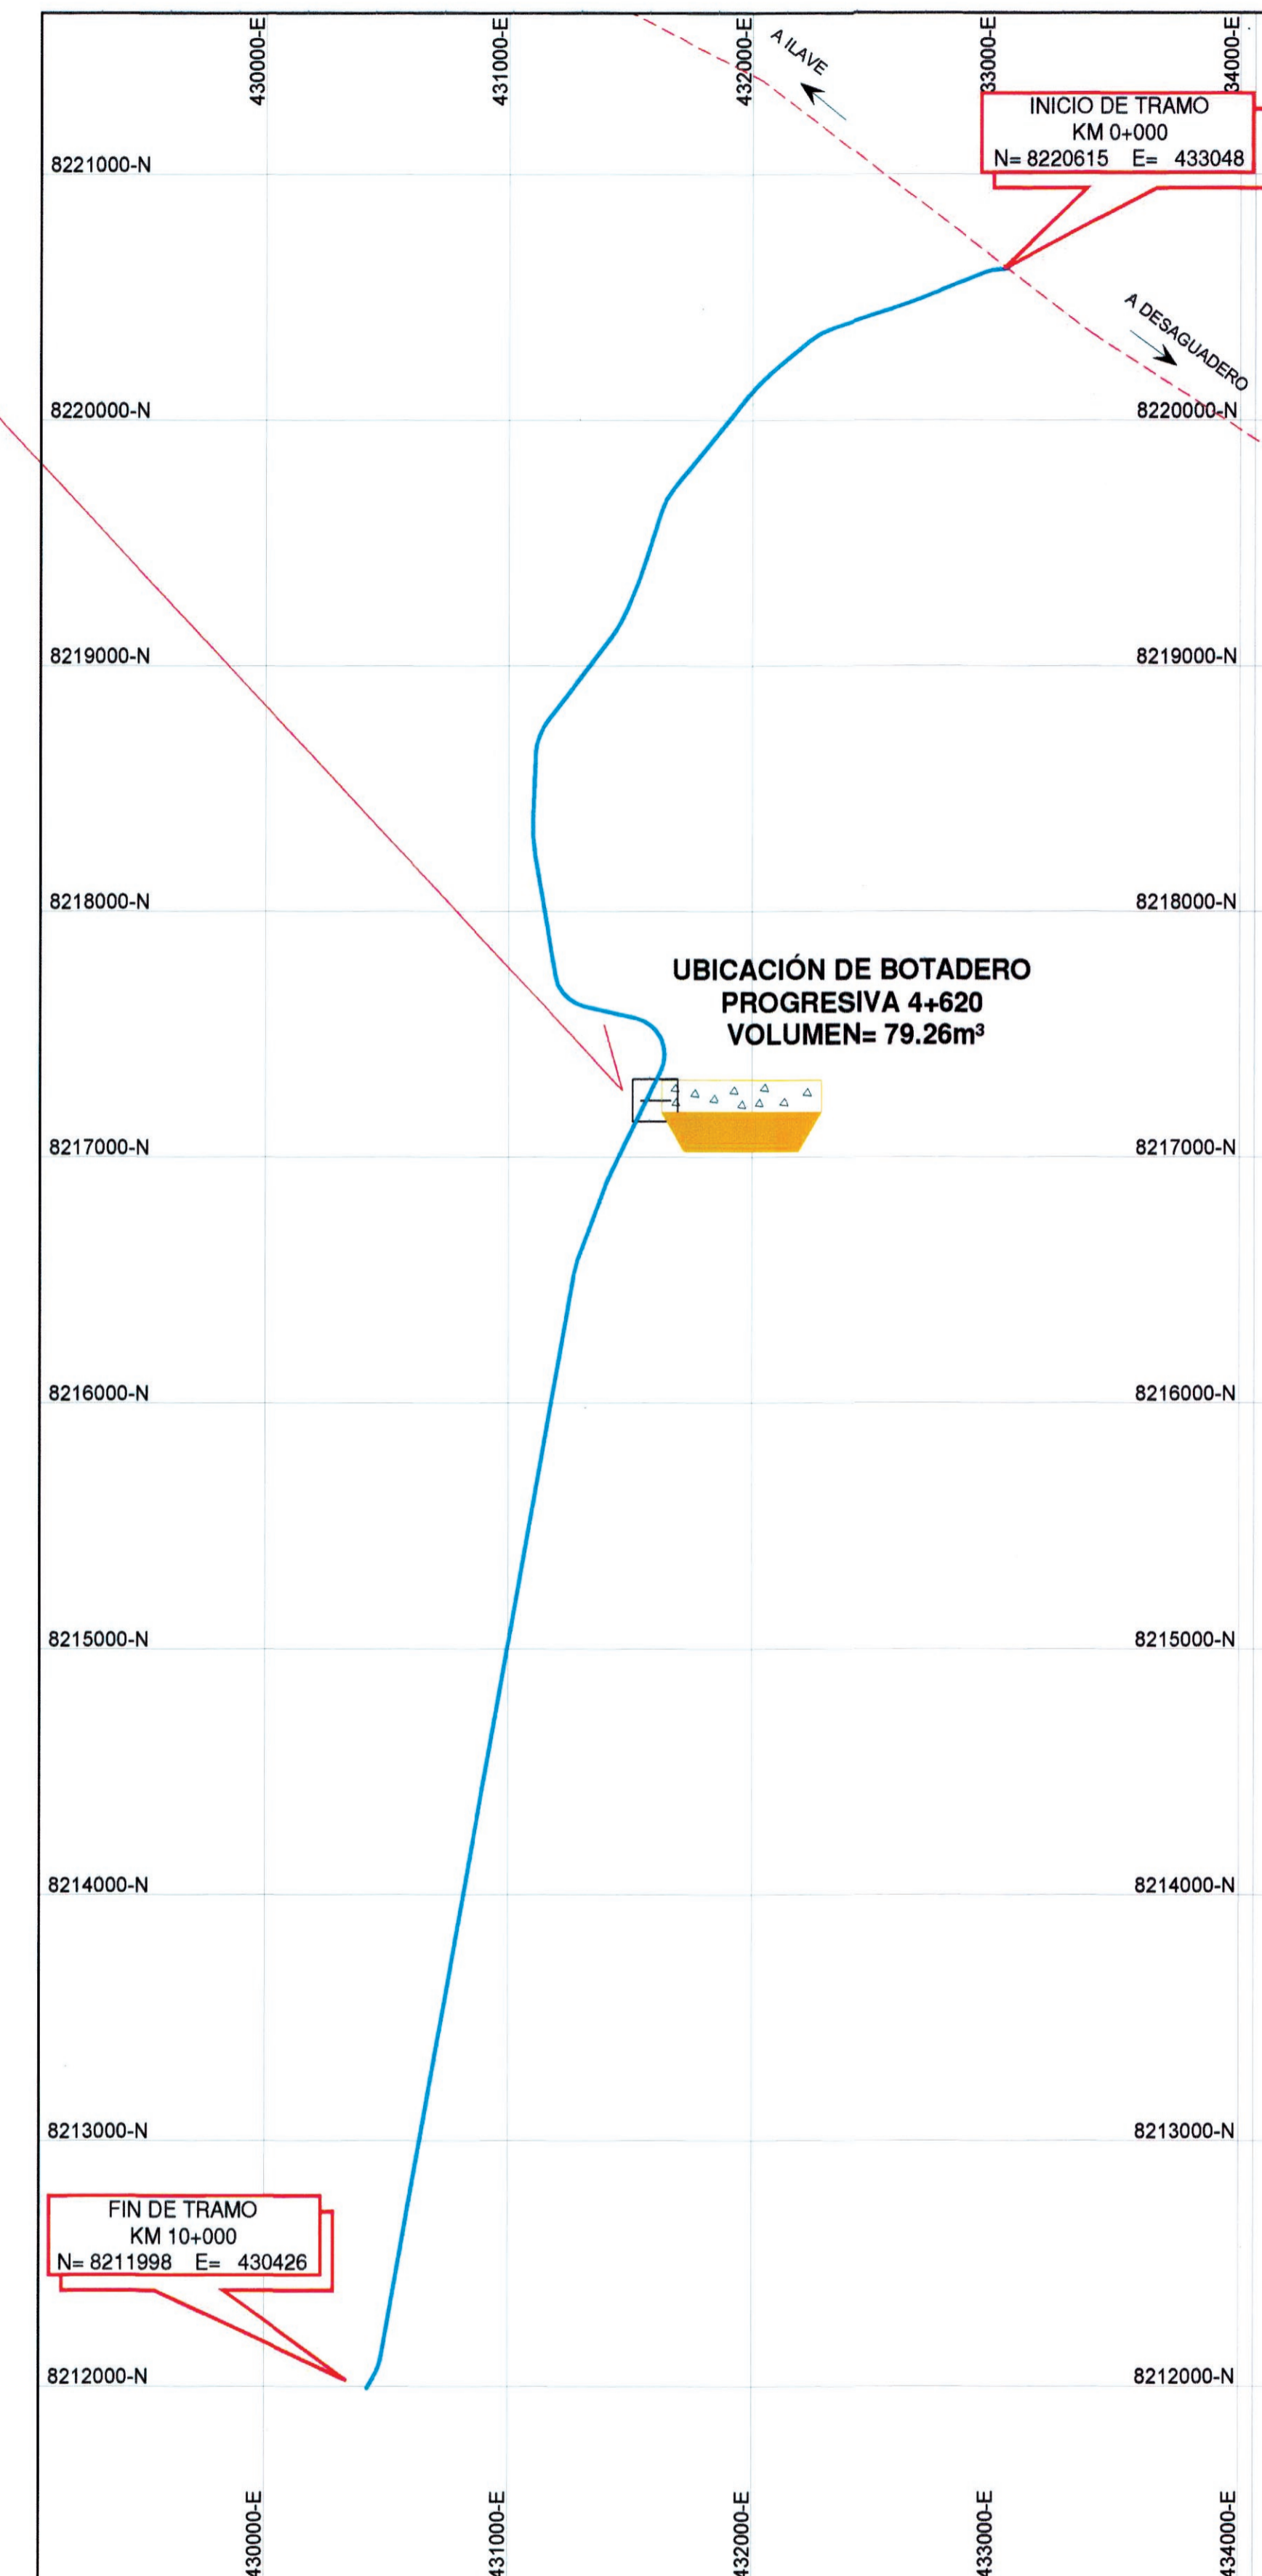

INE RICARDO RÍOS BERRÍOS
 JEFE DE ESTUDIOS
 CIP. N° 26252

ELVA RUTH BENGOA PÉREZ
 INGENIERA CIVIL
 Reg. CIP. N° 45684