



SECCIONES TÍPICAS TRAMO III - LADO DERECHO


Km. 8+369 - Km. 8+380

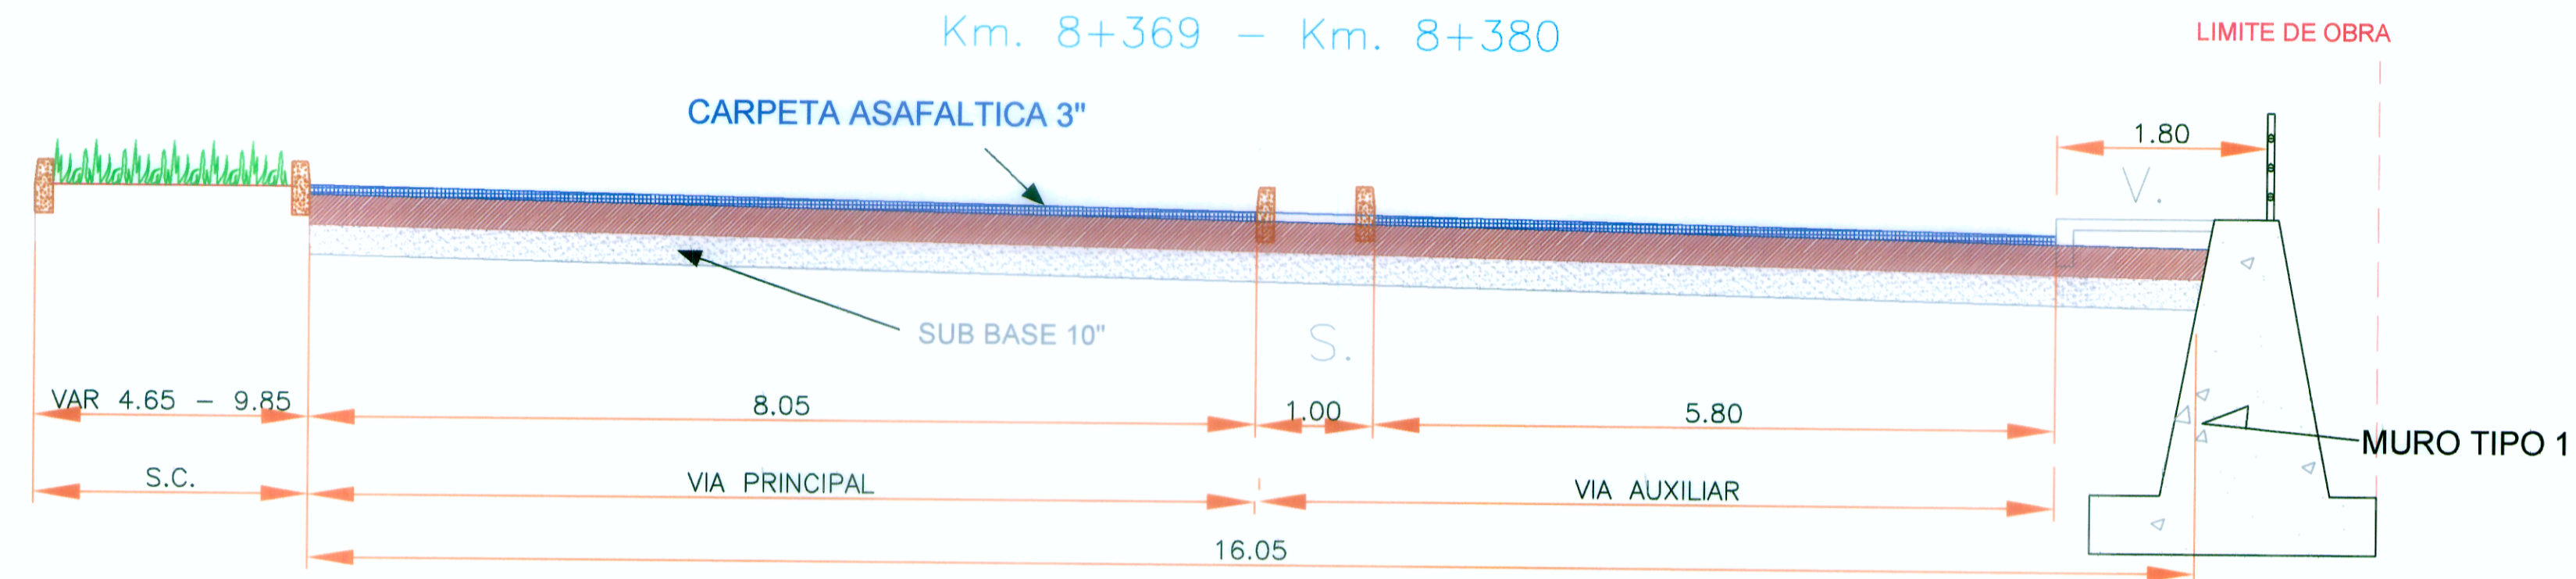


Km. 8+380 - Km. 8+480
Km. 9+000 - Km. 9+140

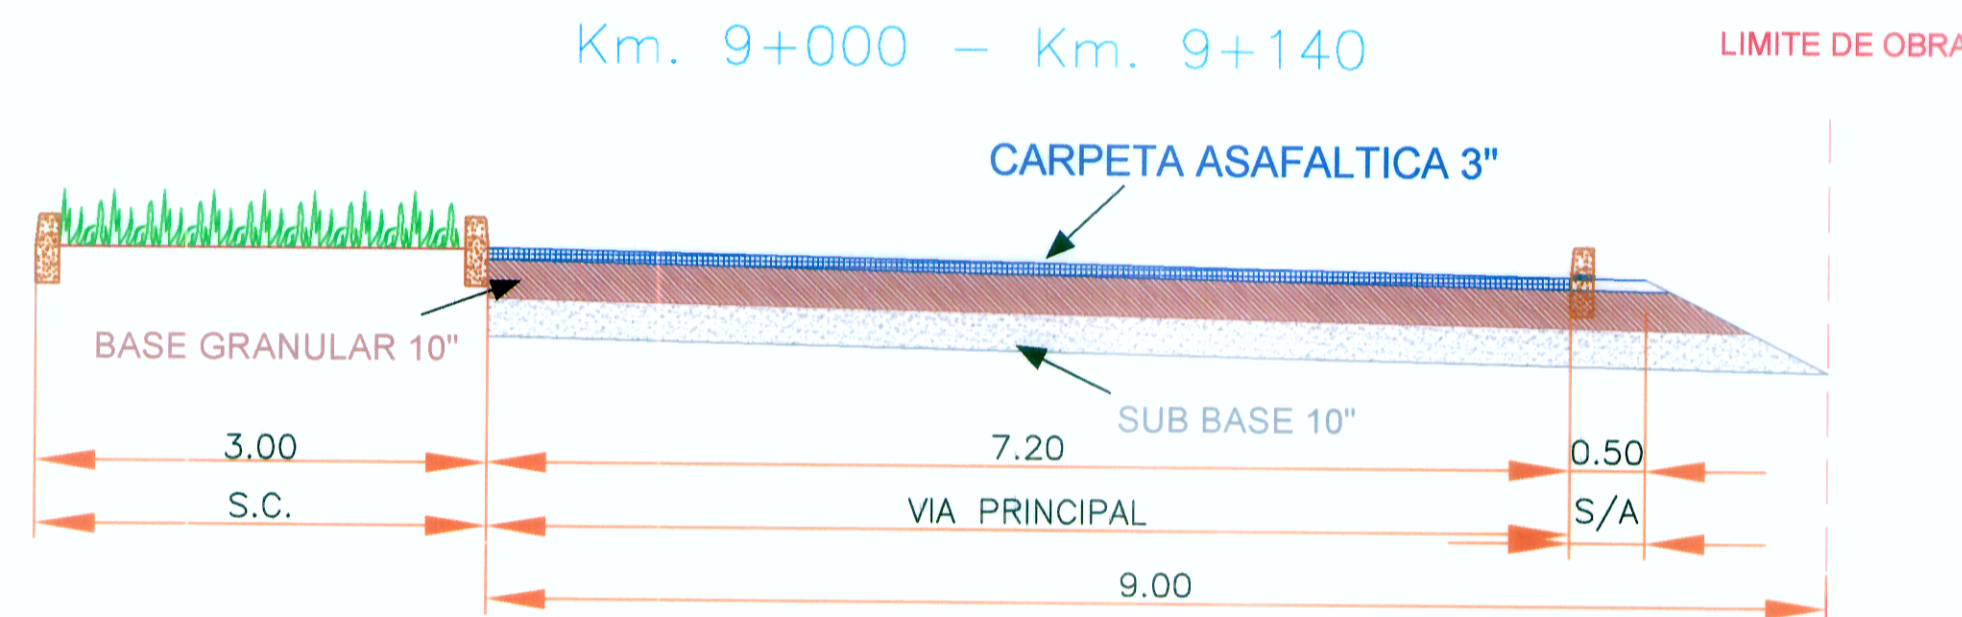


Km. 8+800 - Km. 8+900
Km. 9+140 - Km. 9+160

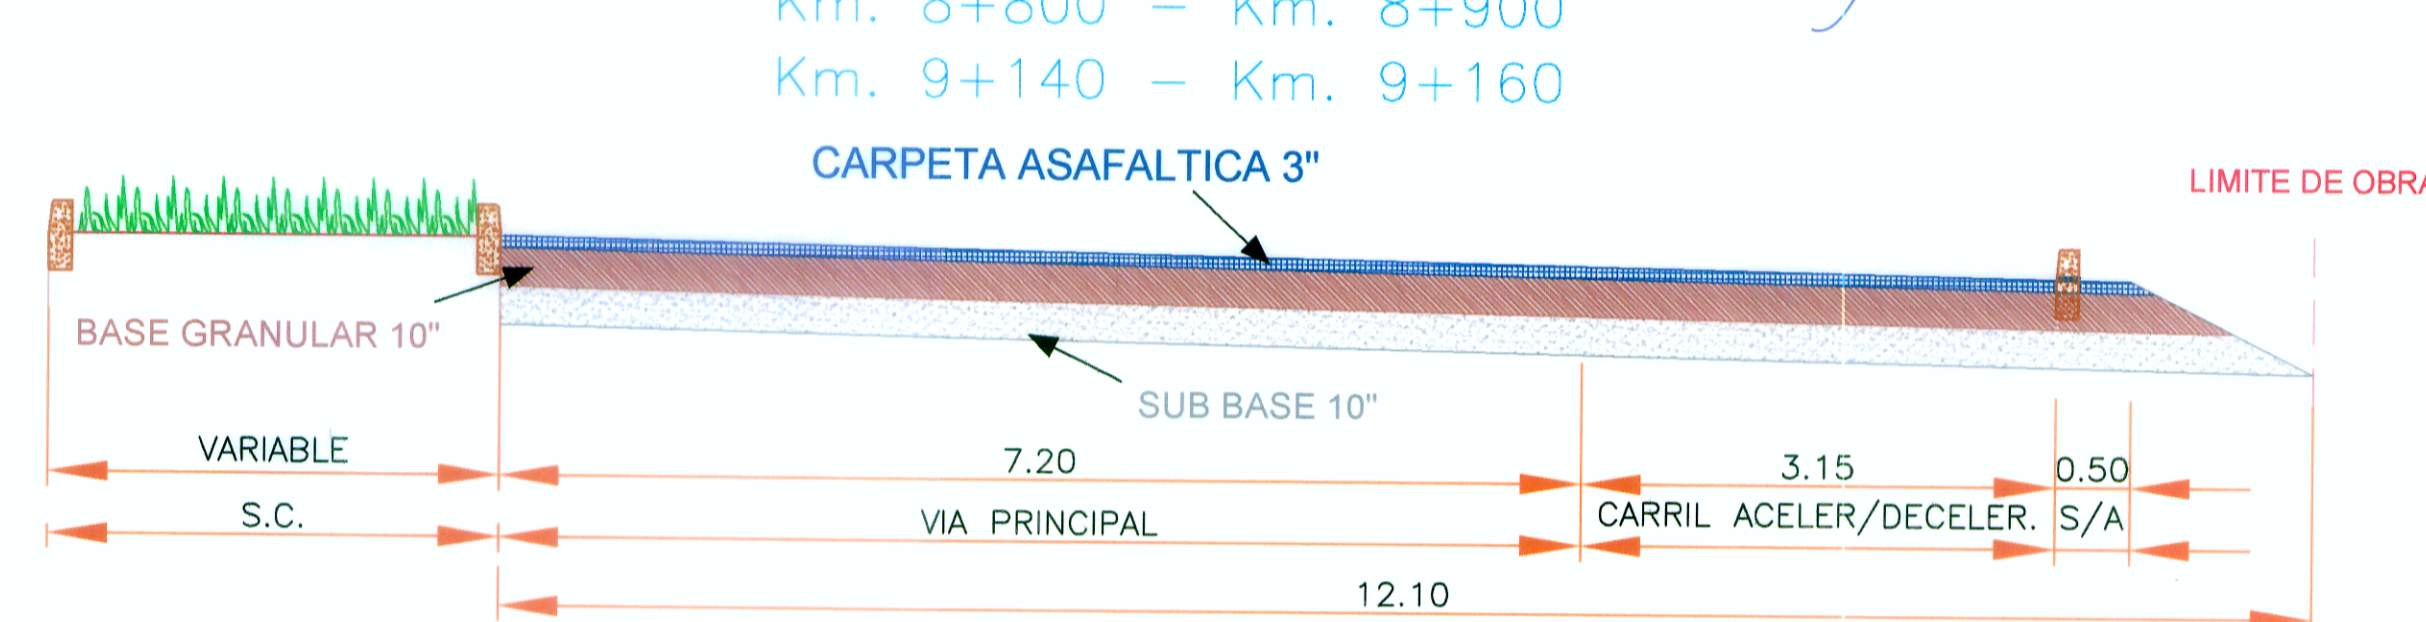


Km. 8+520 - Km. 8+540

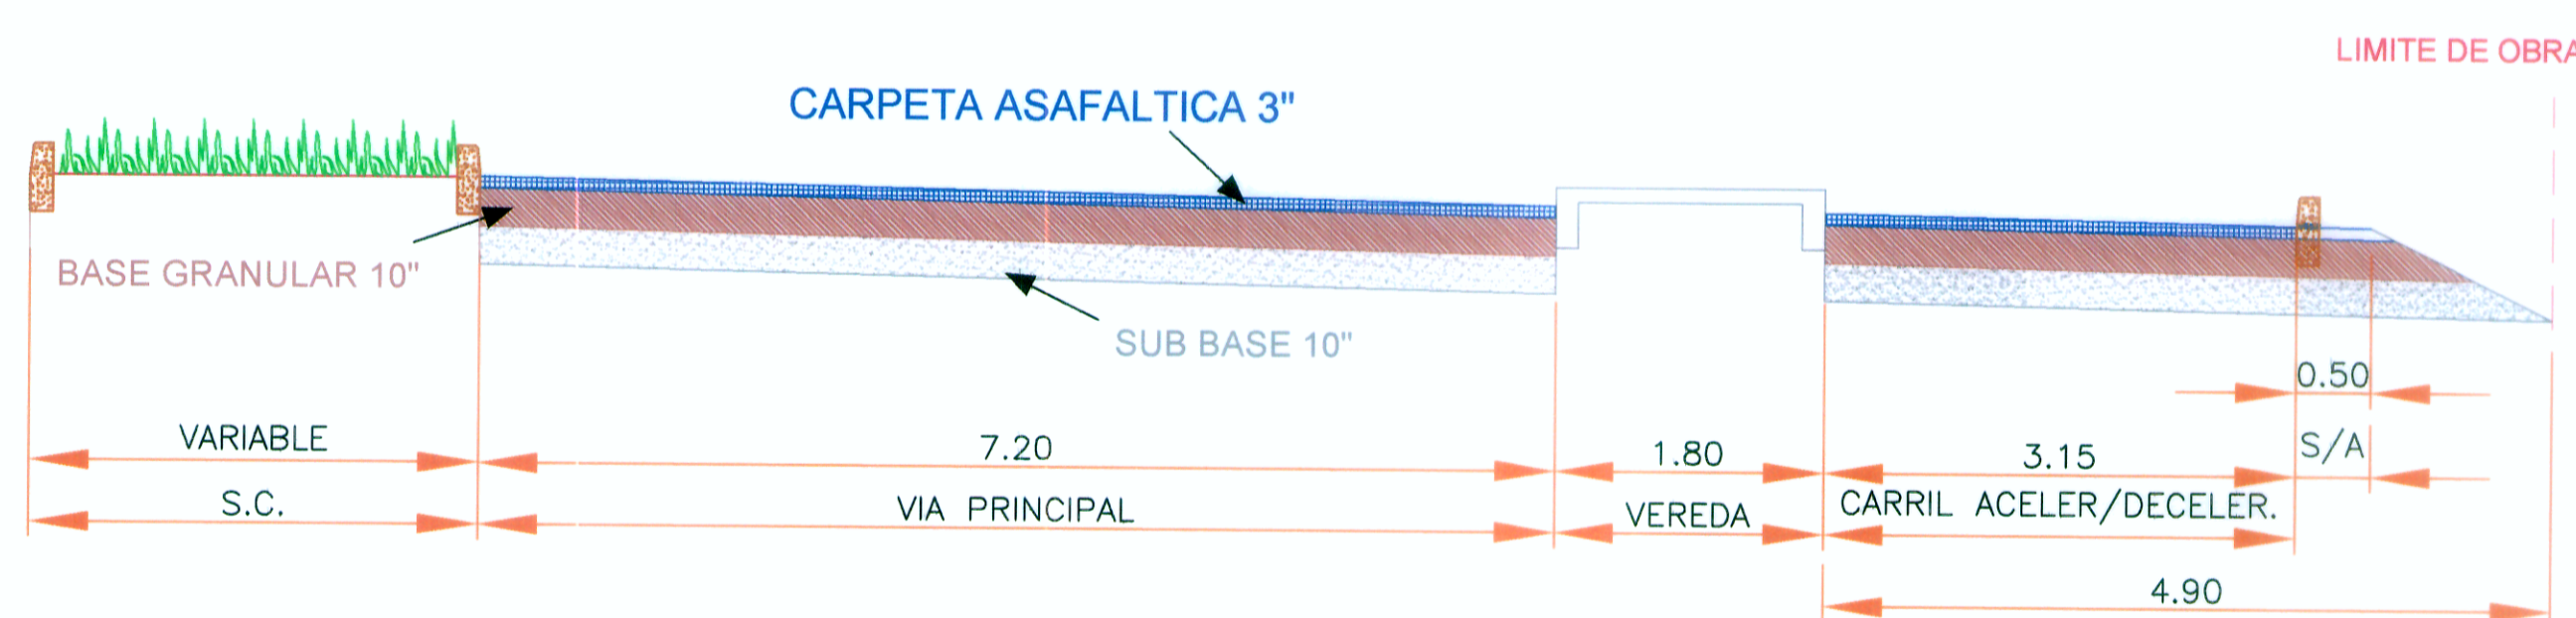


Km. 8+540 - Km. 8+580
Km. 9+480 - Km. 9+540

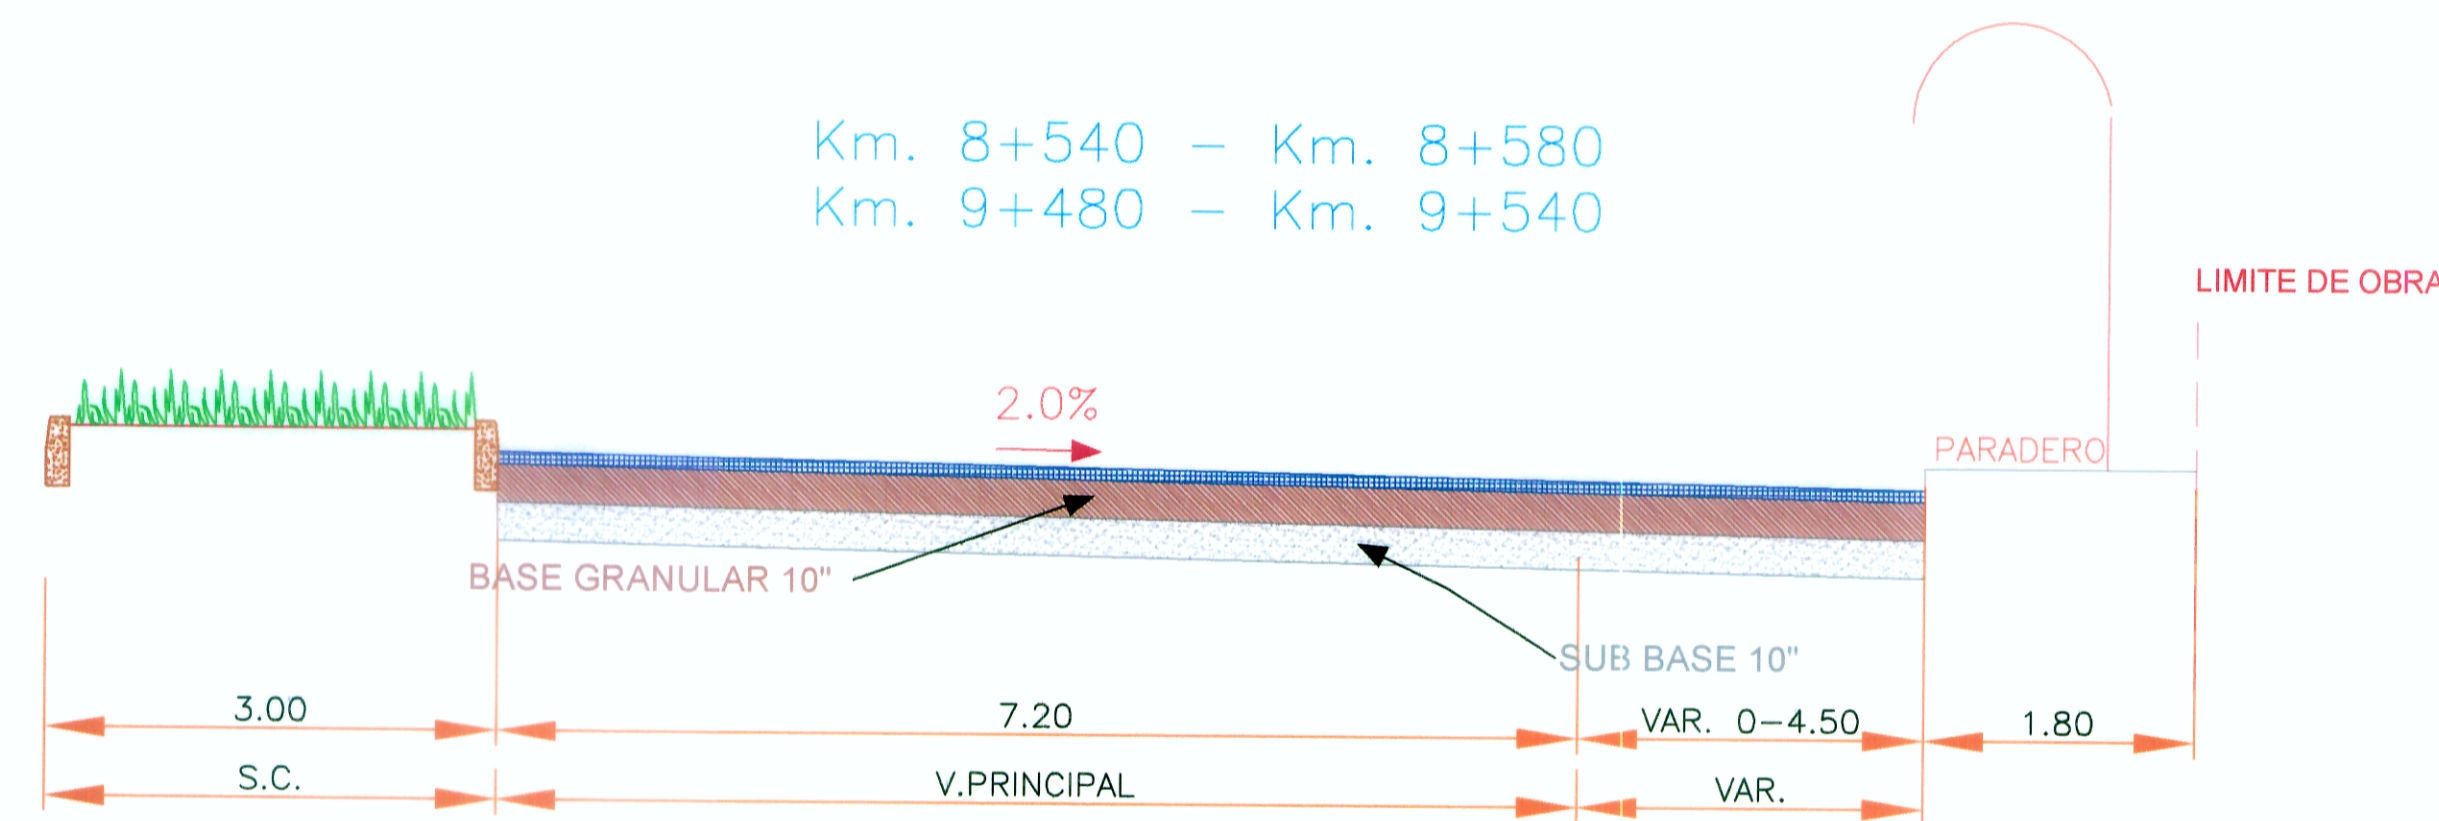

Km. 8+580 - Km. 8+780

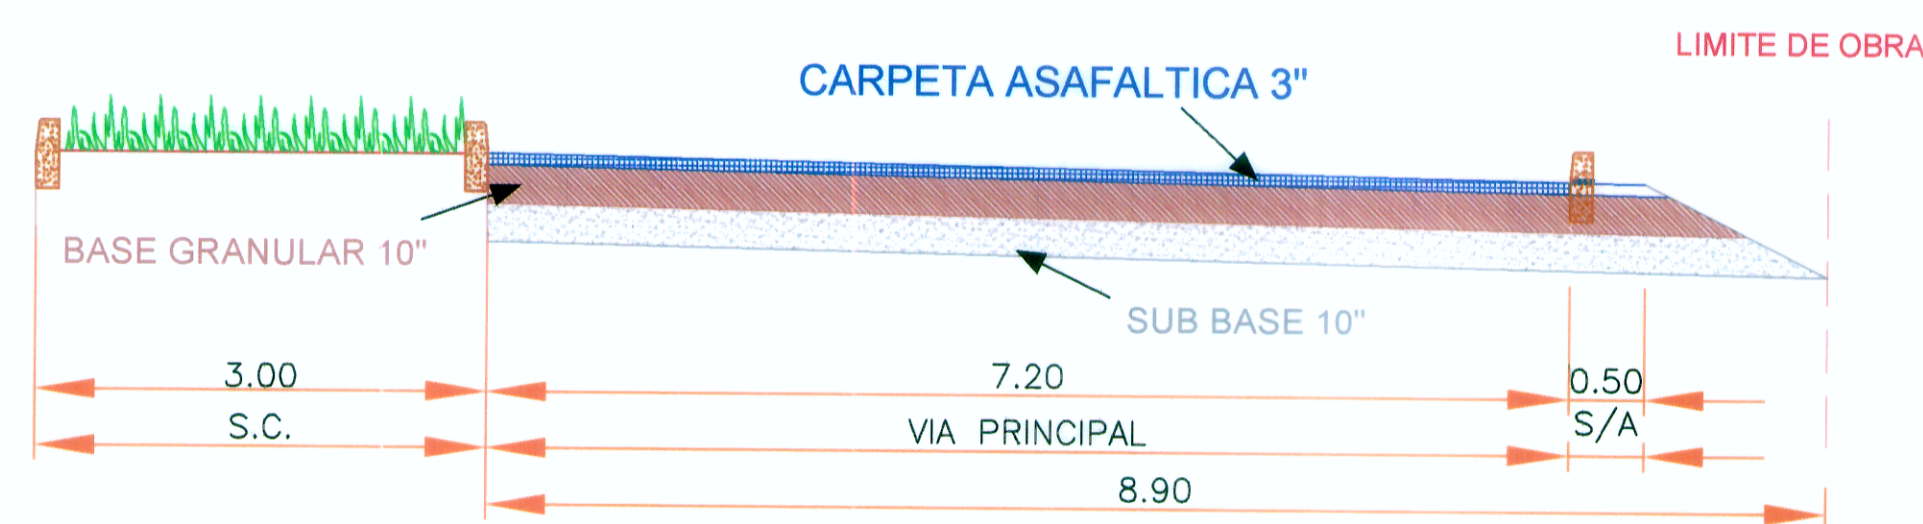

Km. 8+780 - Km. 8+800
Km. 8+900 - Km. 8+940

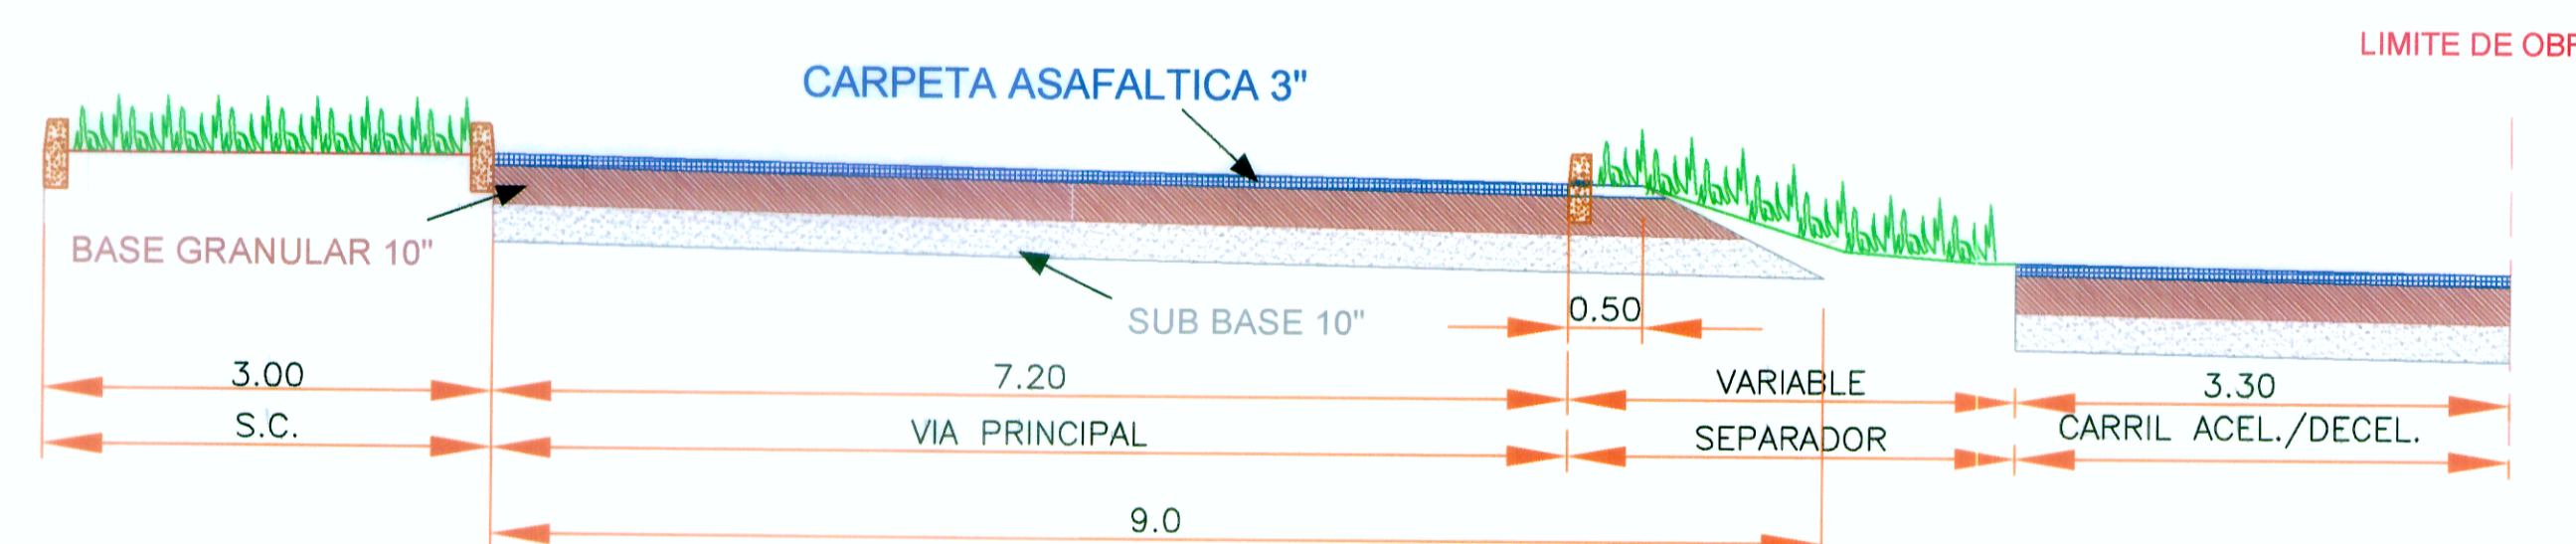

CONSORCIO TREBOL
Ingeniería de Transportes y Comunicaciones
Ingeniero Civil
Reg. C.P.E. 69967

Julio César Ramírez Zamora