
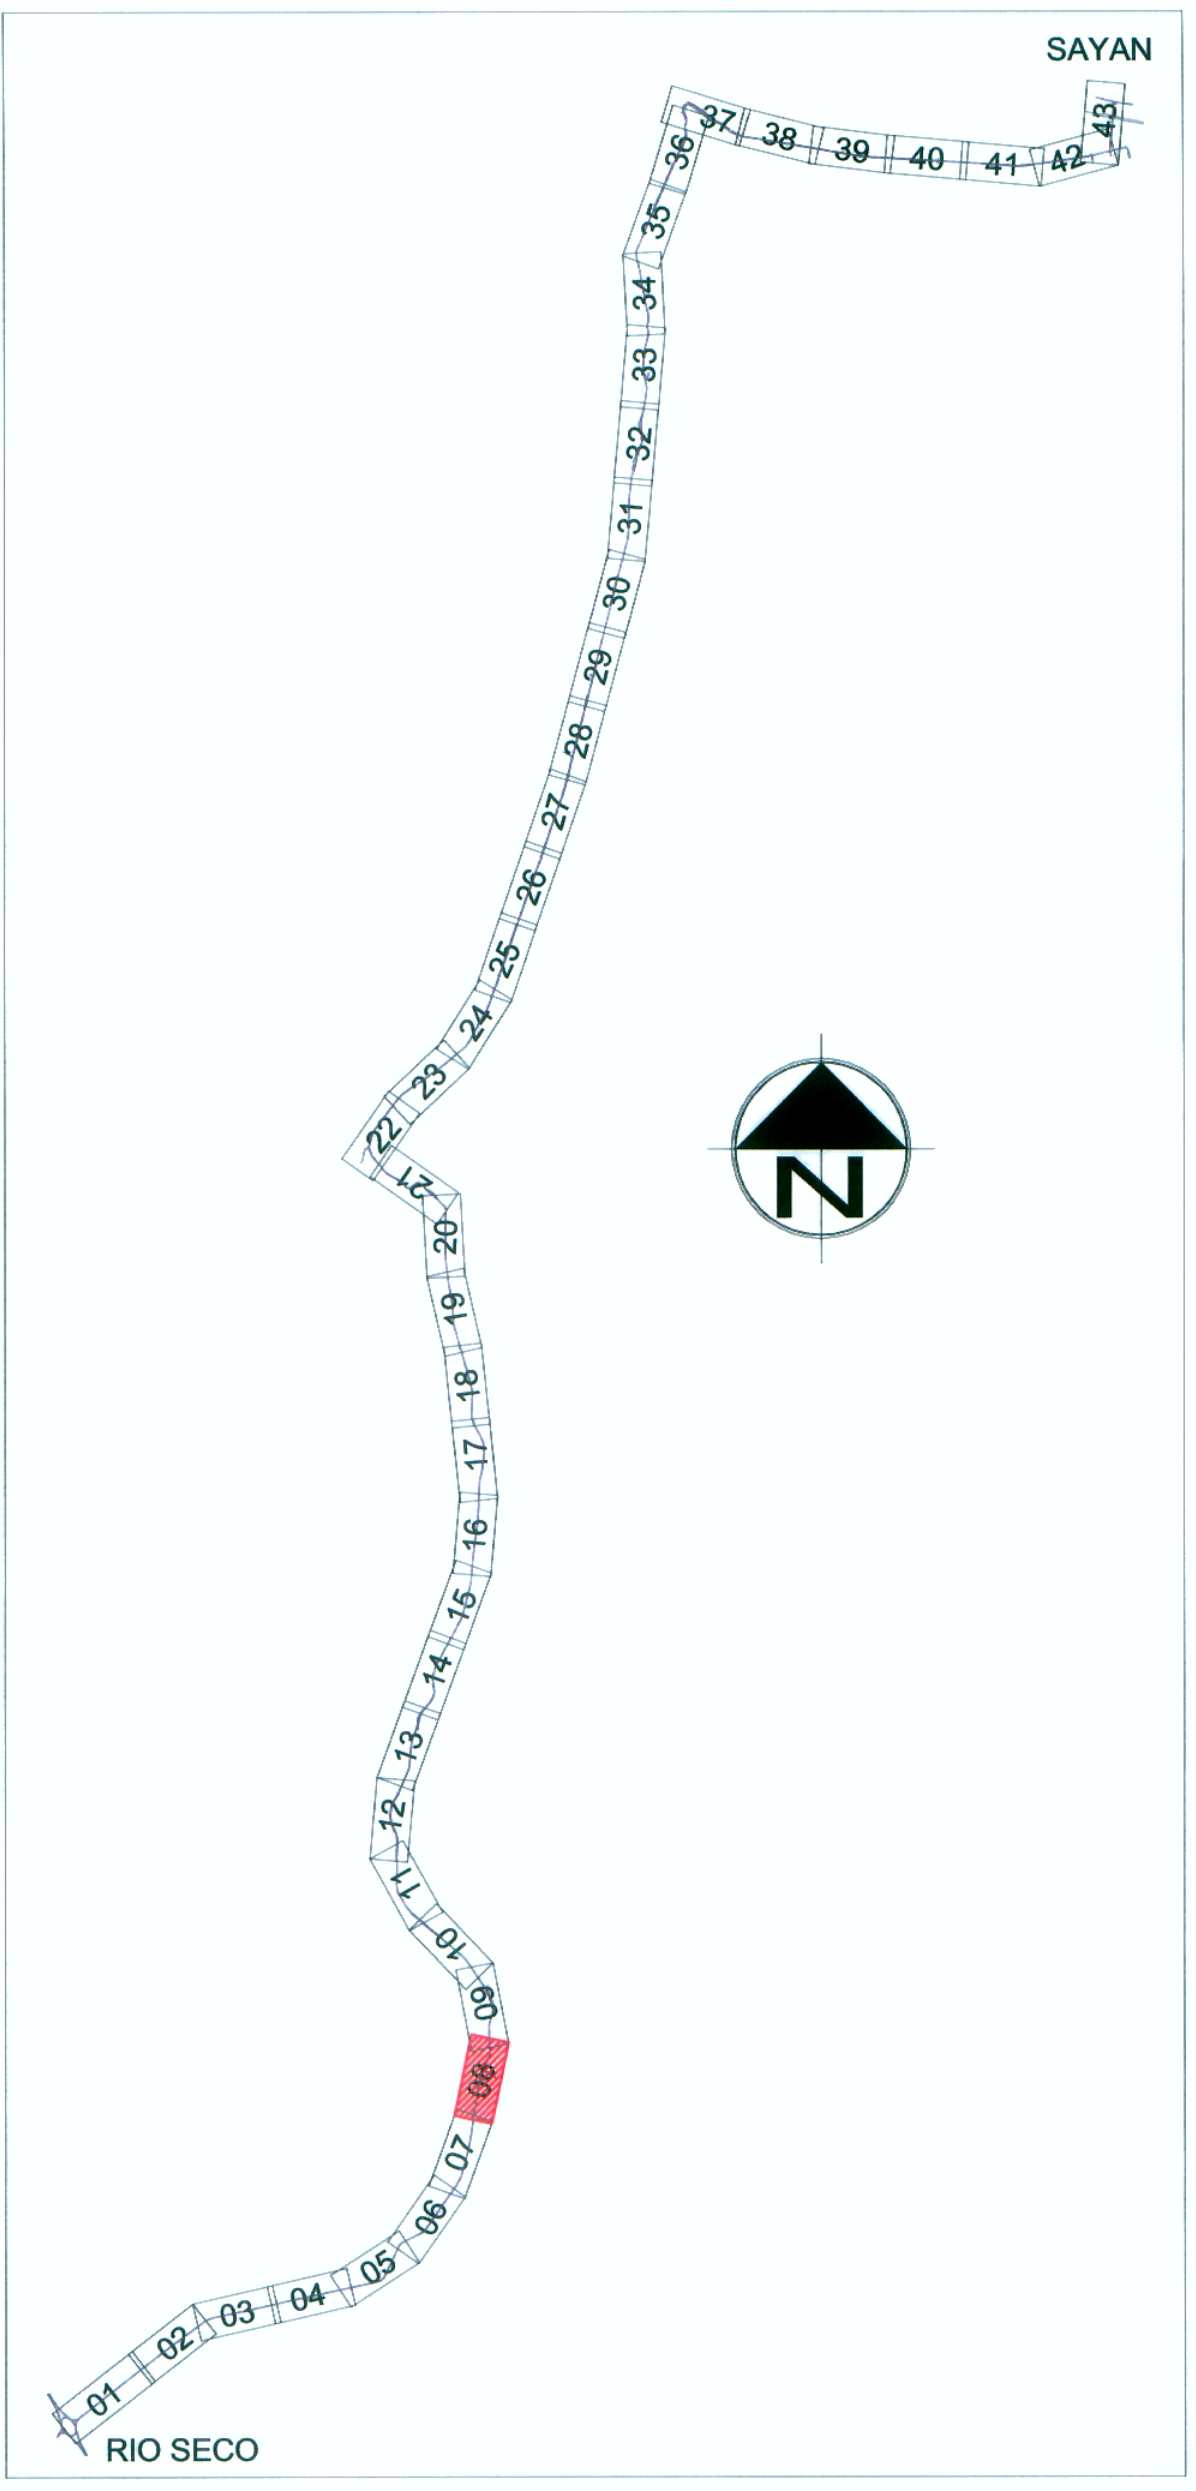


BM-7  
165.763  
6+998  
Izq. A 14.00 m.

BM-7.5  
175.87  
7+530  
Izq. A 20.50 m.

BM-8  
182.912  
7+997  
Der. A 7.30 m.

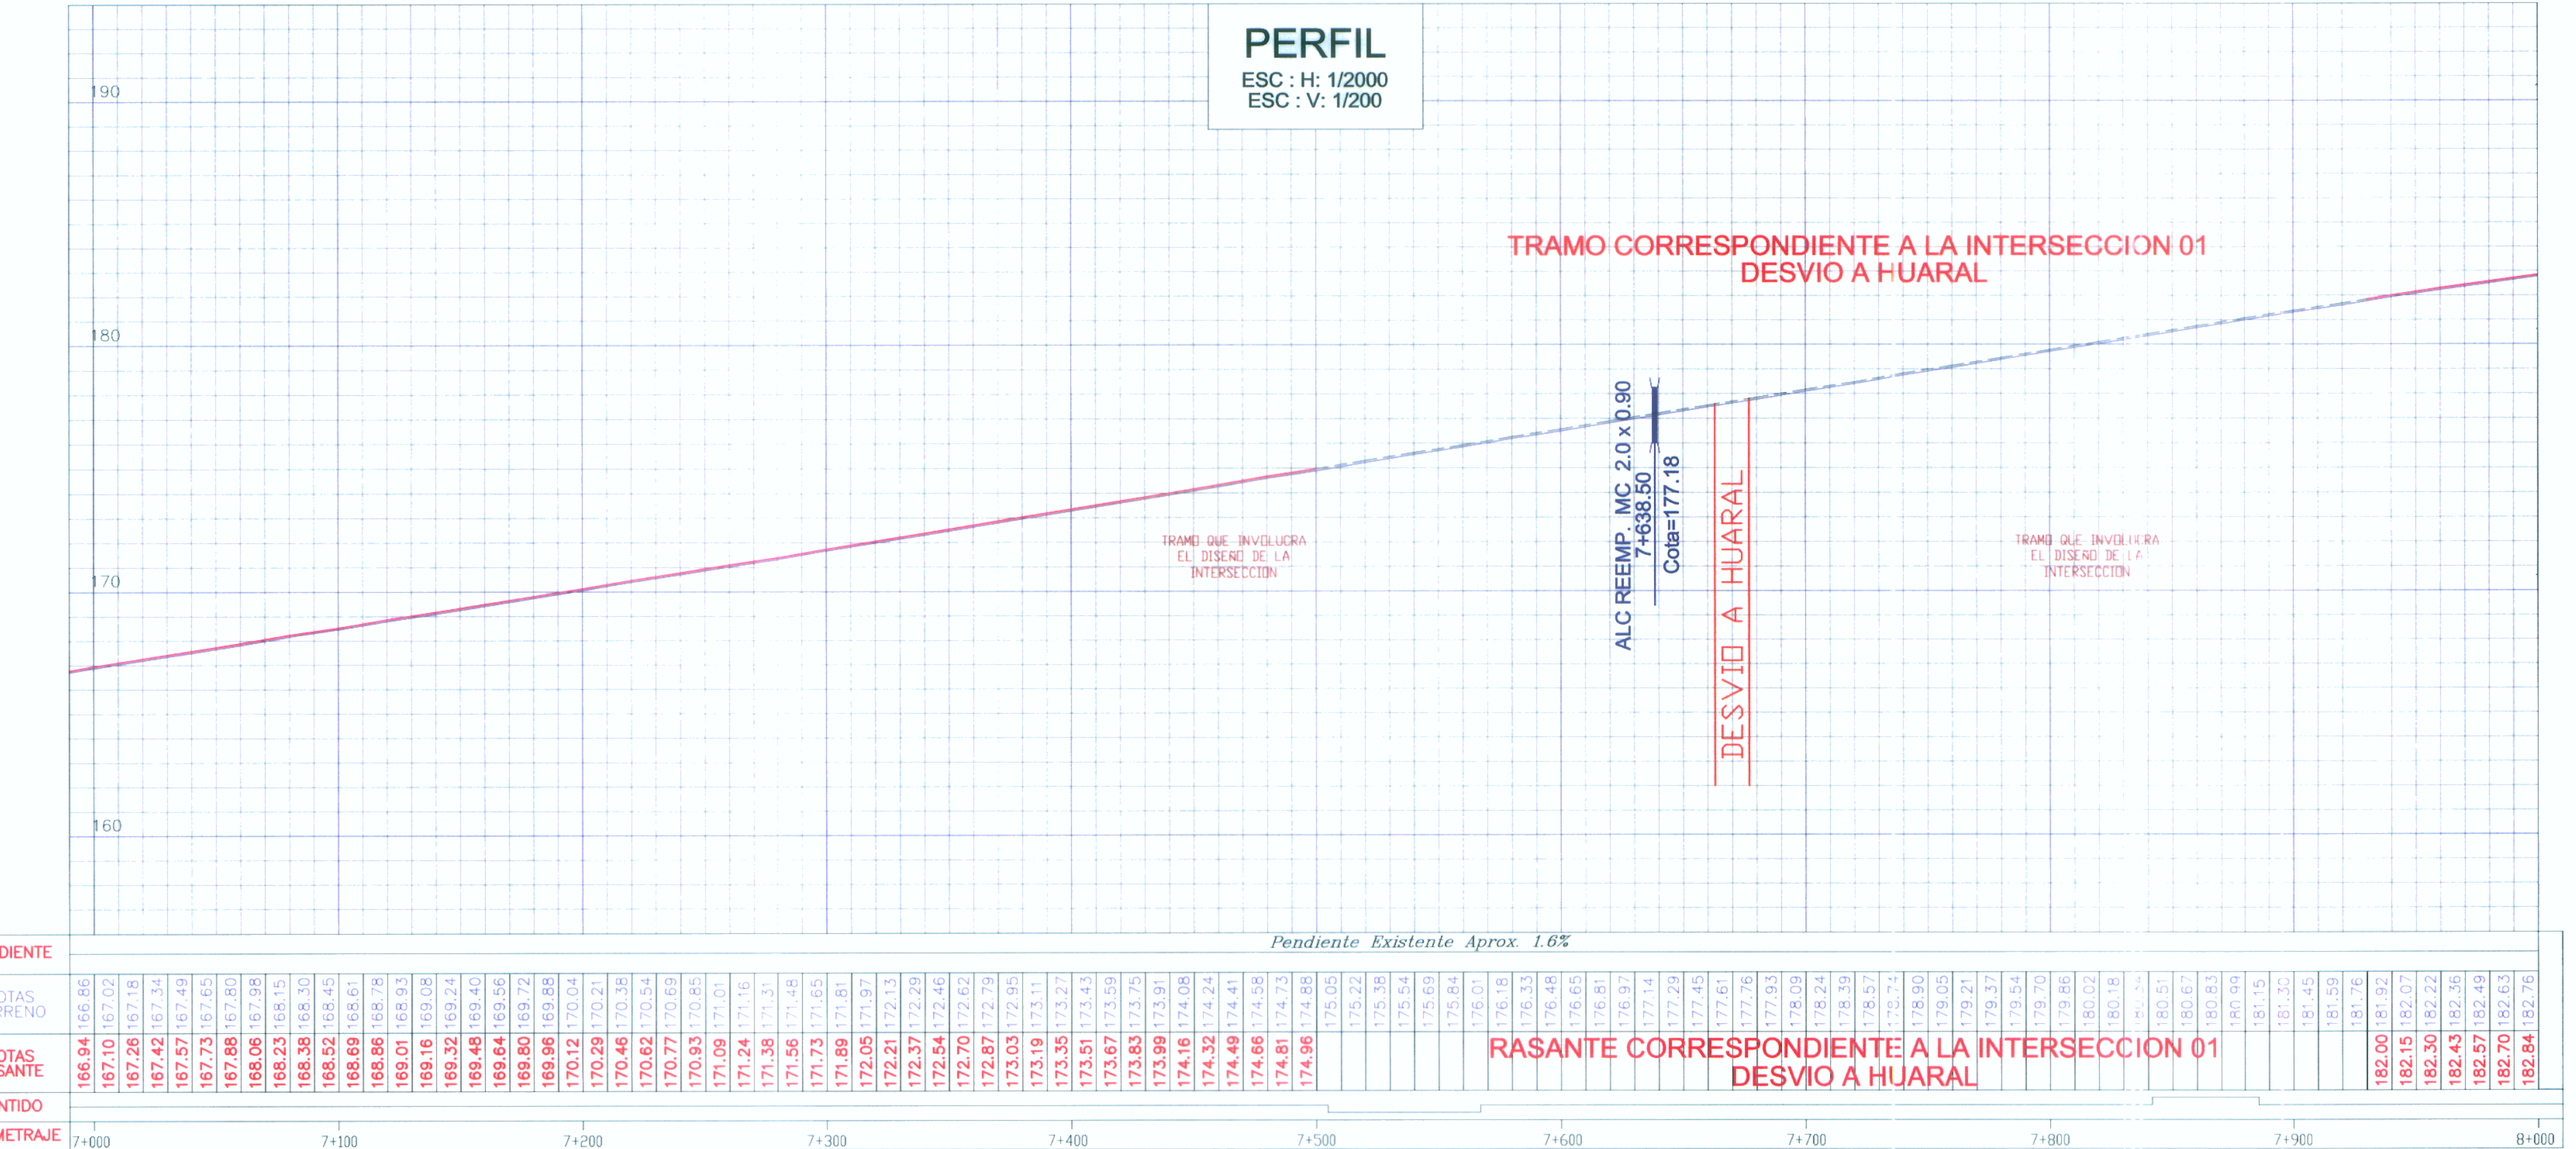

VÍA PAVIMENTADA	CANAL DE TIERRA
DERECHO DE VIA	VIVIENDA
EJE	POSTE DE LUZ
CANAL DE CONCRETO	POSTE DE TELÉFONO
RASANTE DE PERFIL	POSTE DE MEDIA TENSION
TERRENO DE PERFIL	PUENTE

FORMATO	ESCALA	0	2.00	4.00	6.00	8.00	10.00 m
A-1	1:200	0	2.00	4.00	6.00	8.00	10.00 m
	1:2000	0	20.00	40.00	60.00	80.00	100.00 m
A-3	1:400	0	4.00	8.00	12.00	16.00	20.00 m
	1:4000	0	40.00	80.00	120.00	160.00	200.00 m

ESTUDIO DEFINITIVO DEL PROYECTO DE REHABILITACIÓN Y MEJORAMIENTO DE LA CARRETERA RÍO SECO - EL AHORCADO - SAYÁN

Ing. Hilario Huerta Olivera  
C.I.P. 43202

Ing. Hilario Huerta Olivera  
C.I.P. 43202

Ing. Hilario Huerta Olivera  
C.I.P. 43202