



CUADRO DE COORDENADAS Y ELEMENTOS DE CURVA

No. PI	ANGULO S	RADIO	PI	PC	PT	T	LC	EXT.	NORTE	ESTE	P%	S.A
POT			24+238.47						8,756,154.870	246,782.434		
56	0° 45' 32.31"	3,000.00	24+558.00	24+538.13	24+577.87	19.87	39.74	0.07	8,756,455.268	246,891.349	2.00	-

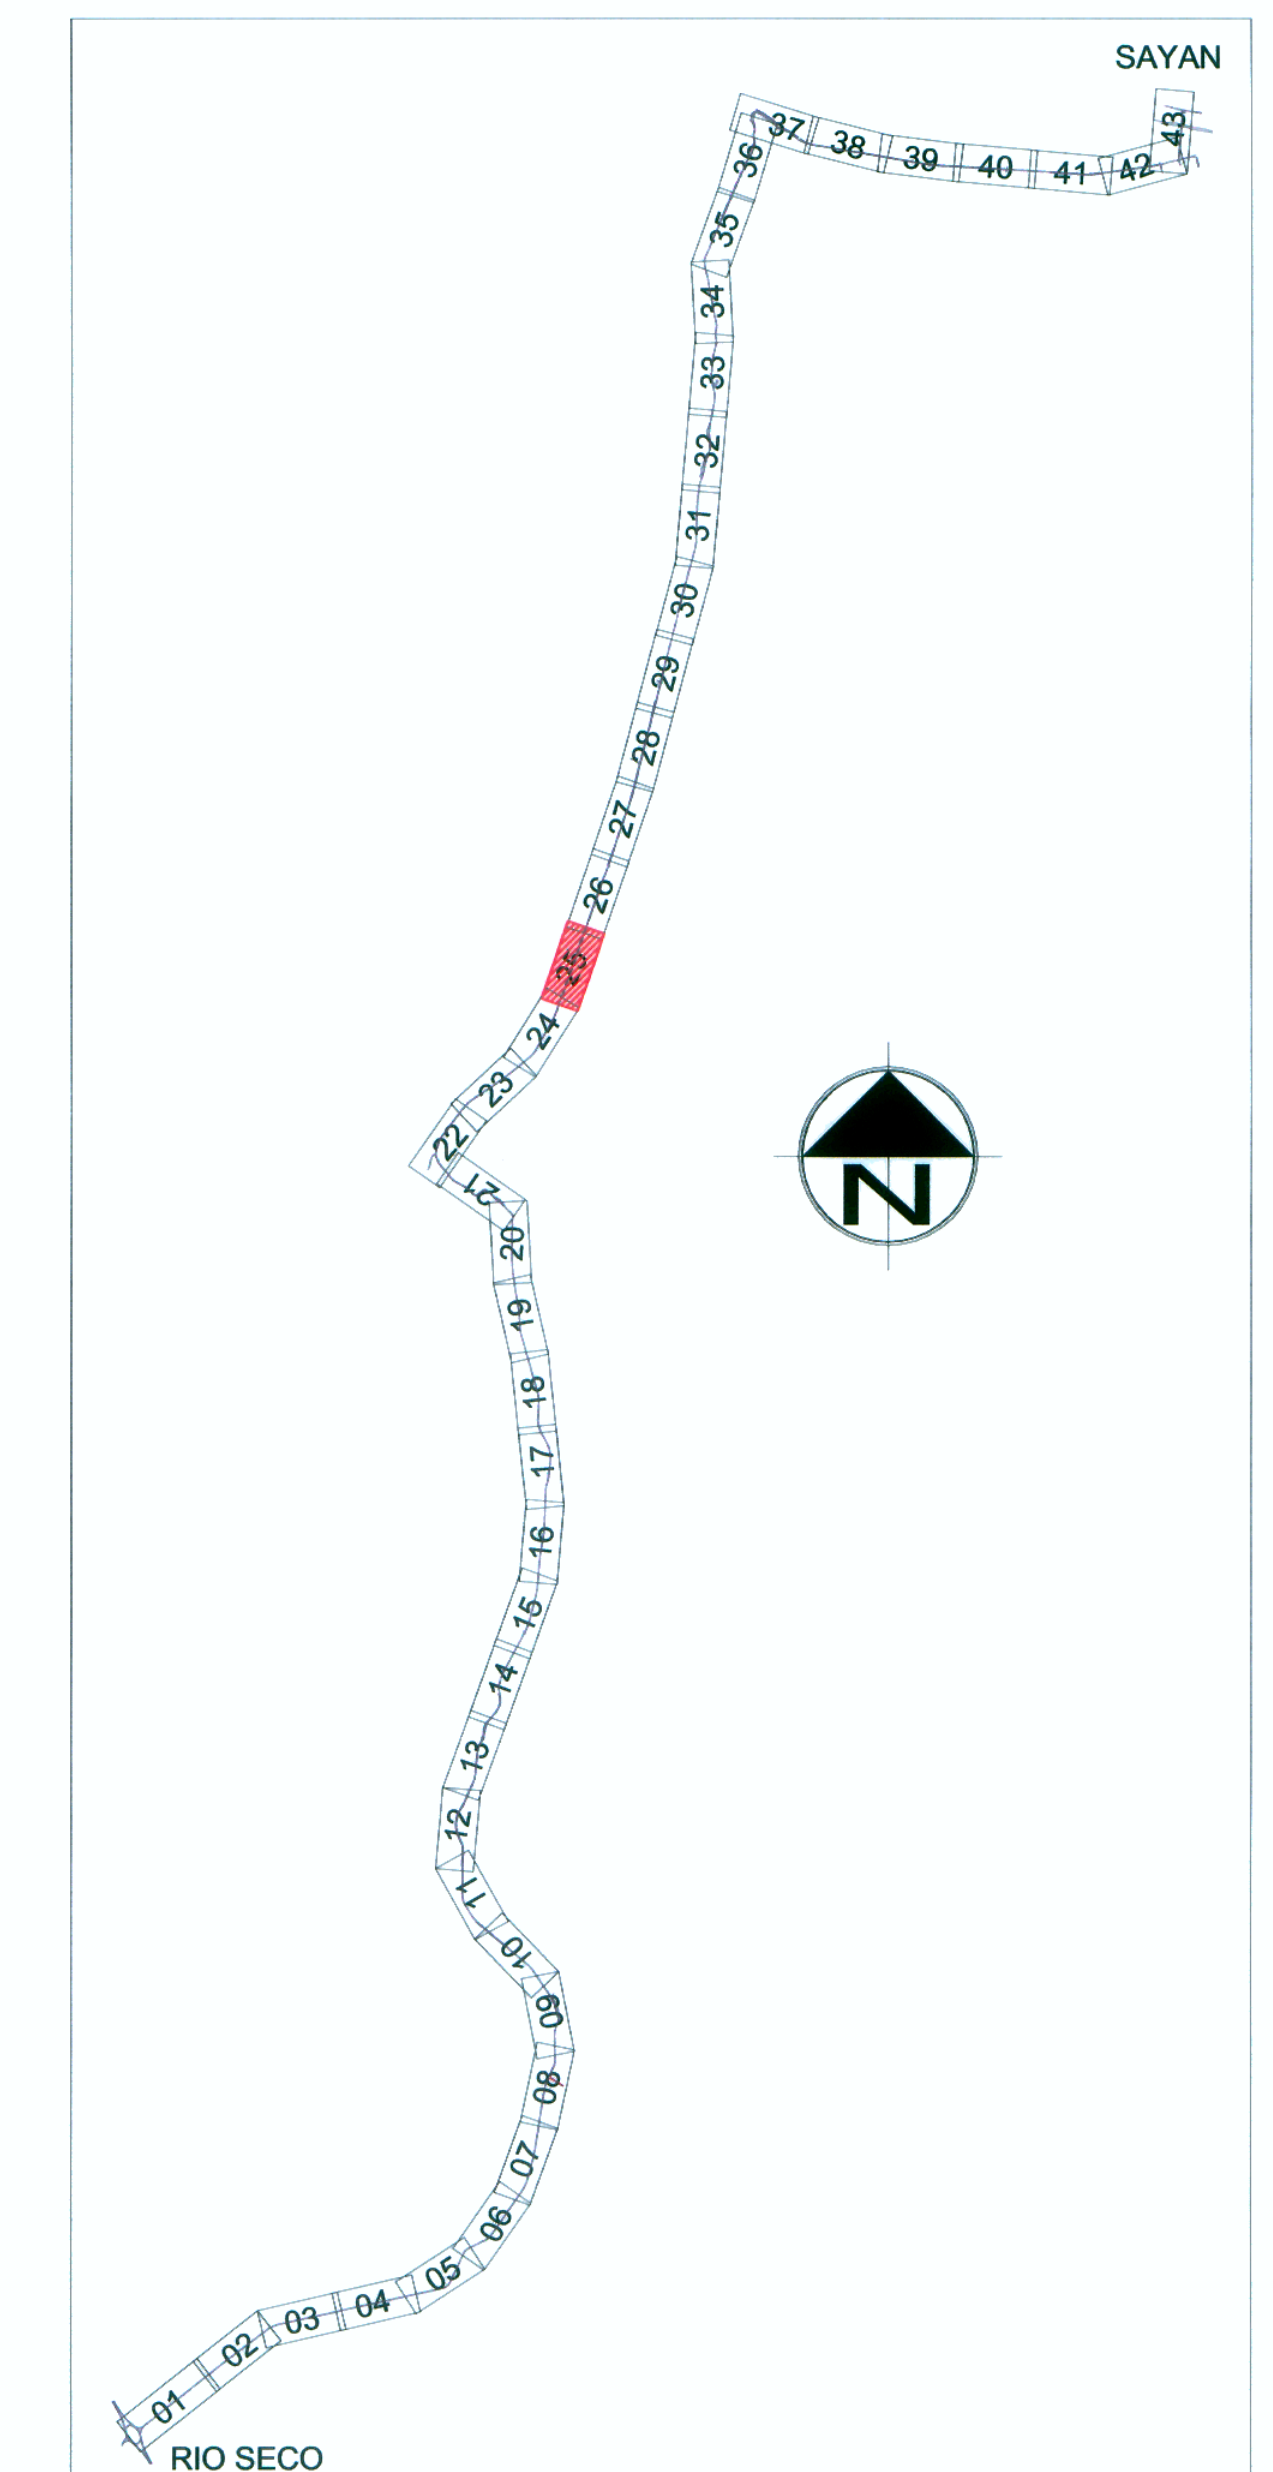

BM-24 449.181 Der. A 8.50 m.
 BM-24.5 455.51 Izq. A 8.00 m.
 BM-25 465.727 Der. A 6.00 m.

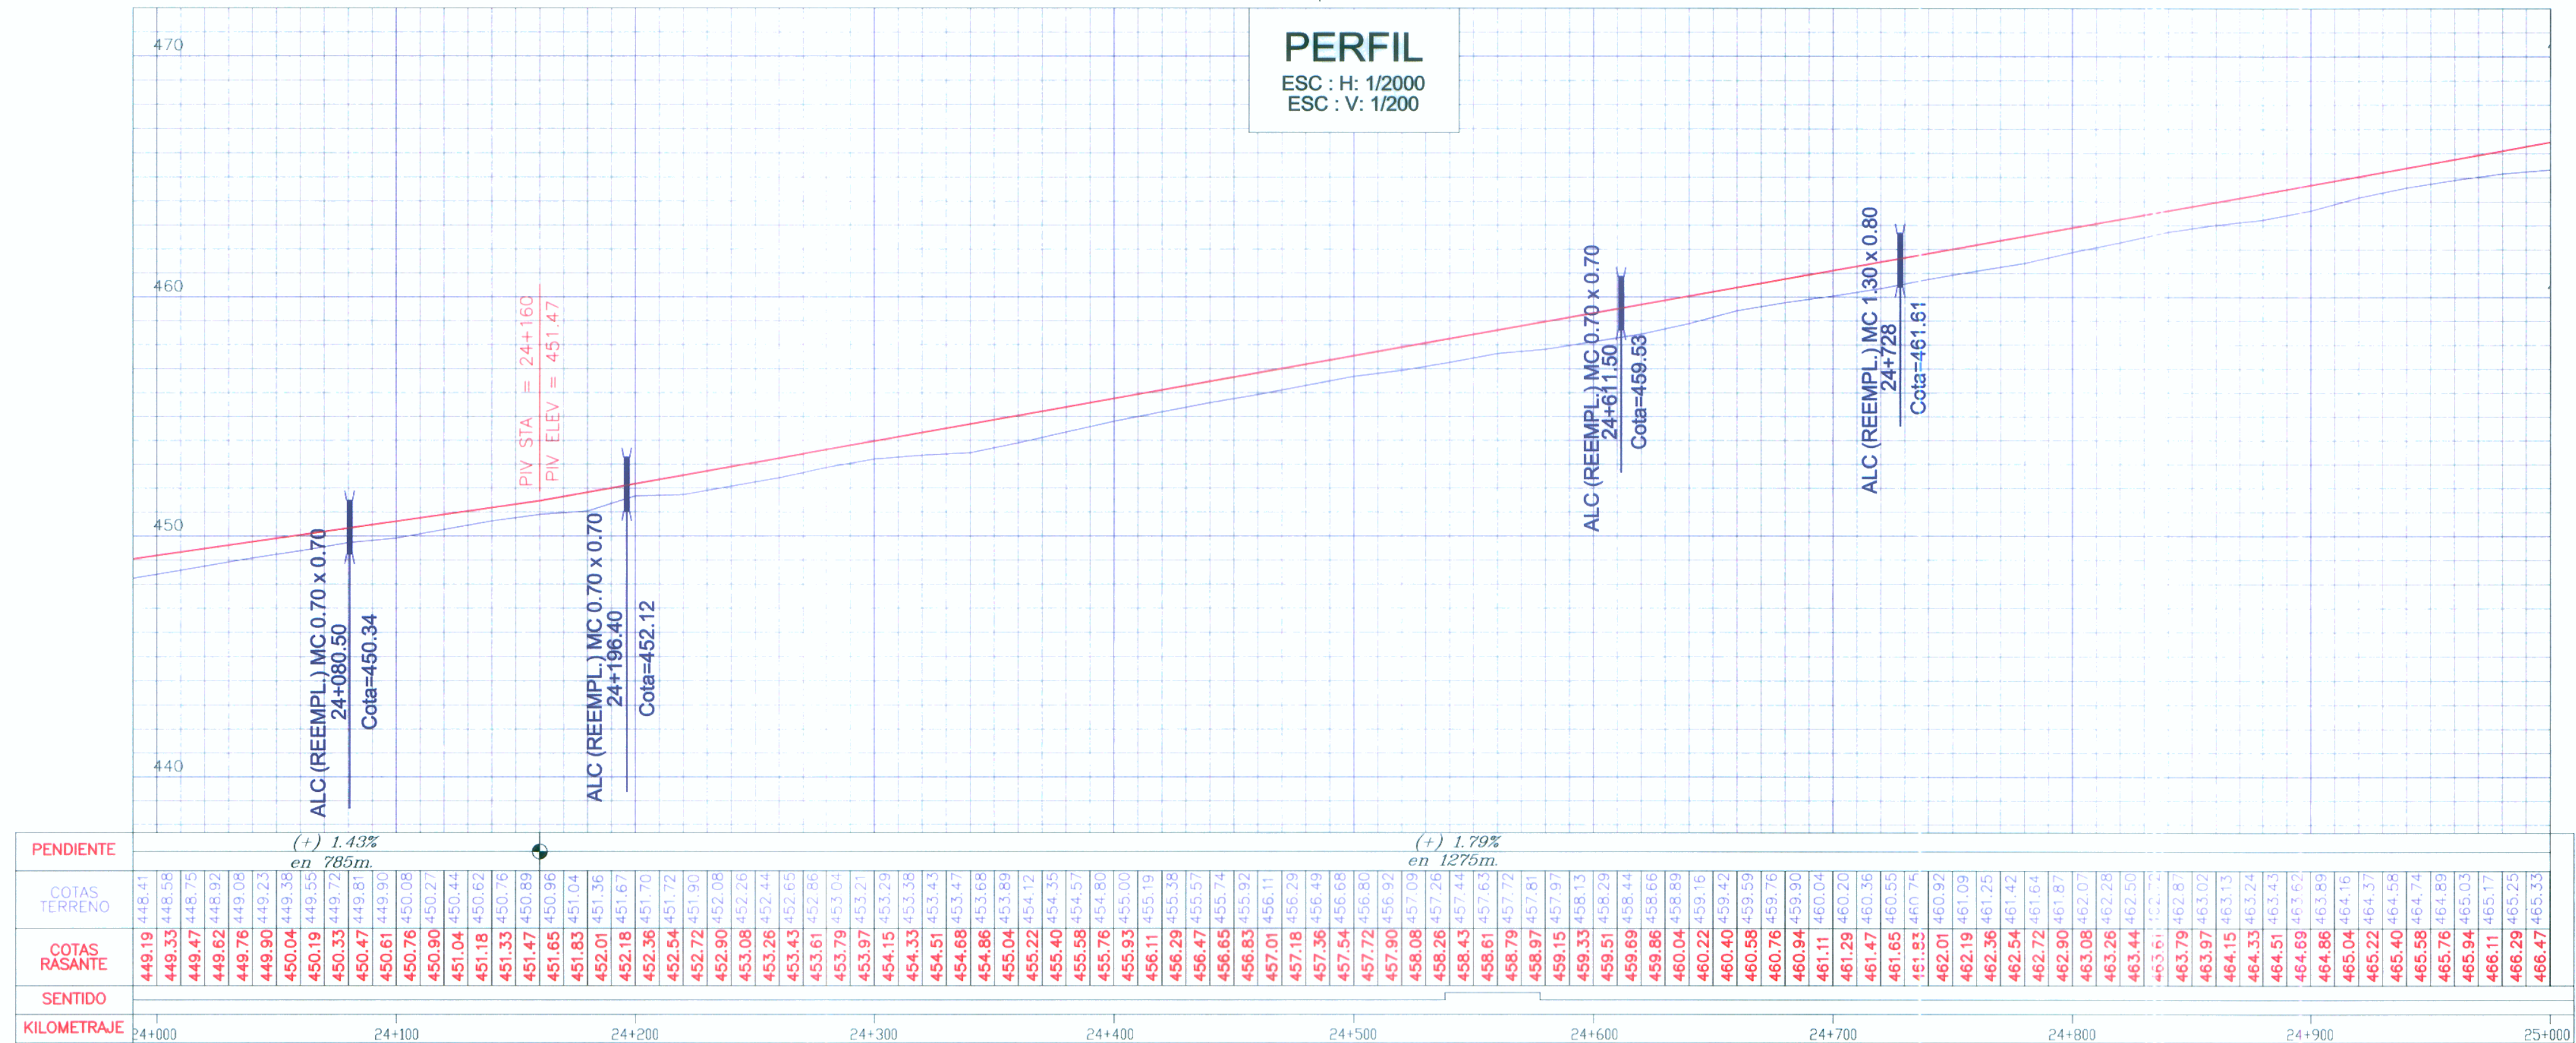

LEYENDA

VÍA PAVIMENTADA	CANAL DE TIERRA	VIVIENDA
DERECHO DE VIA	POSTE DE LUZ	POSTE DE TELÉFONO
EJE	POSTE DE MEDIA TENSIÓN	PUENTE
CANAL DE CONCRETO		
RASANTE DE PERFIL		
TERRENO DE PERFIL		

FORMATO	ESCALA GRÁFICA						
A-1	1:200	0	2.00	4.00	6.00	8.00	10.00 m
	1:2000	0	20.00	40.00	60.00	80.00	100.00 m
A-3	1:400	0	4.00	8.00	12.00	16.00	20.00 m
	1:4000	0	40.00	80.00	120.00	160.00	200.00 m